

**BLACK
CORLEY
OWENS +
HUGHES**
ARCHITECTS
219 W SOUTH ST
BENTON, AR 72015
501 315 7686 TEL
501 315 0487 FAX

GROUNDS BUILDING
BRYANT, AR





No.	Date


Project number
Project Number

Sheet Title
ELEVATIONS


Date 9/17/2017

A2.0

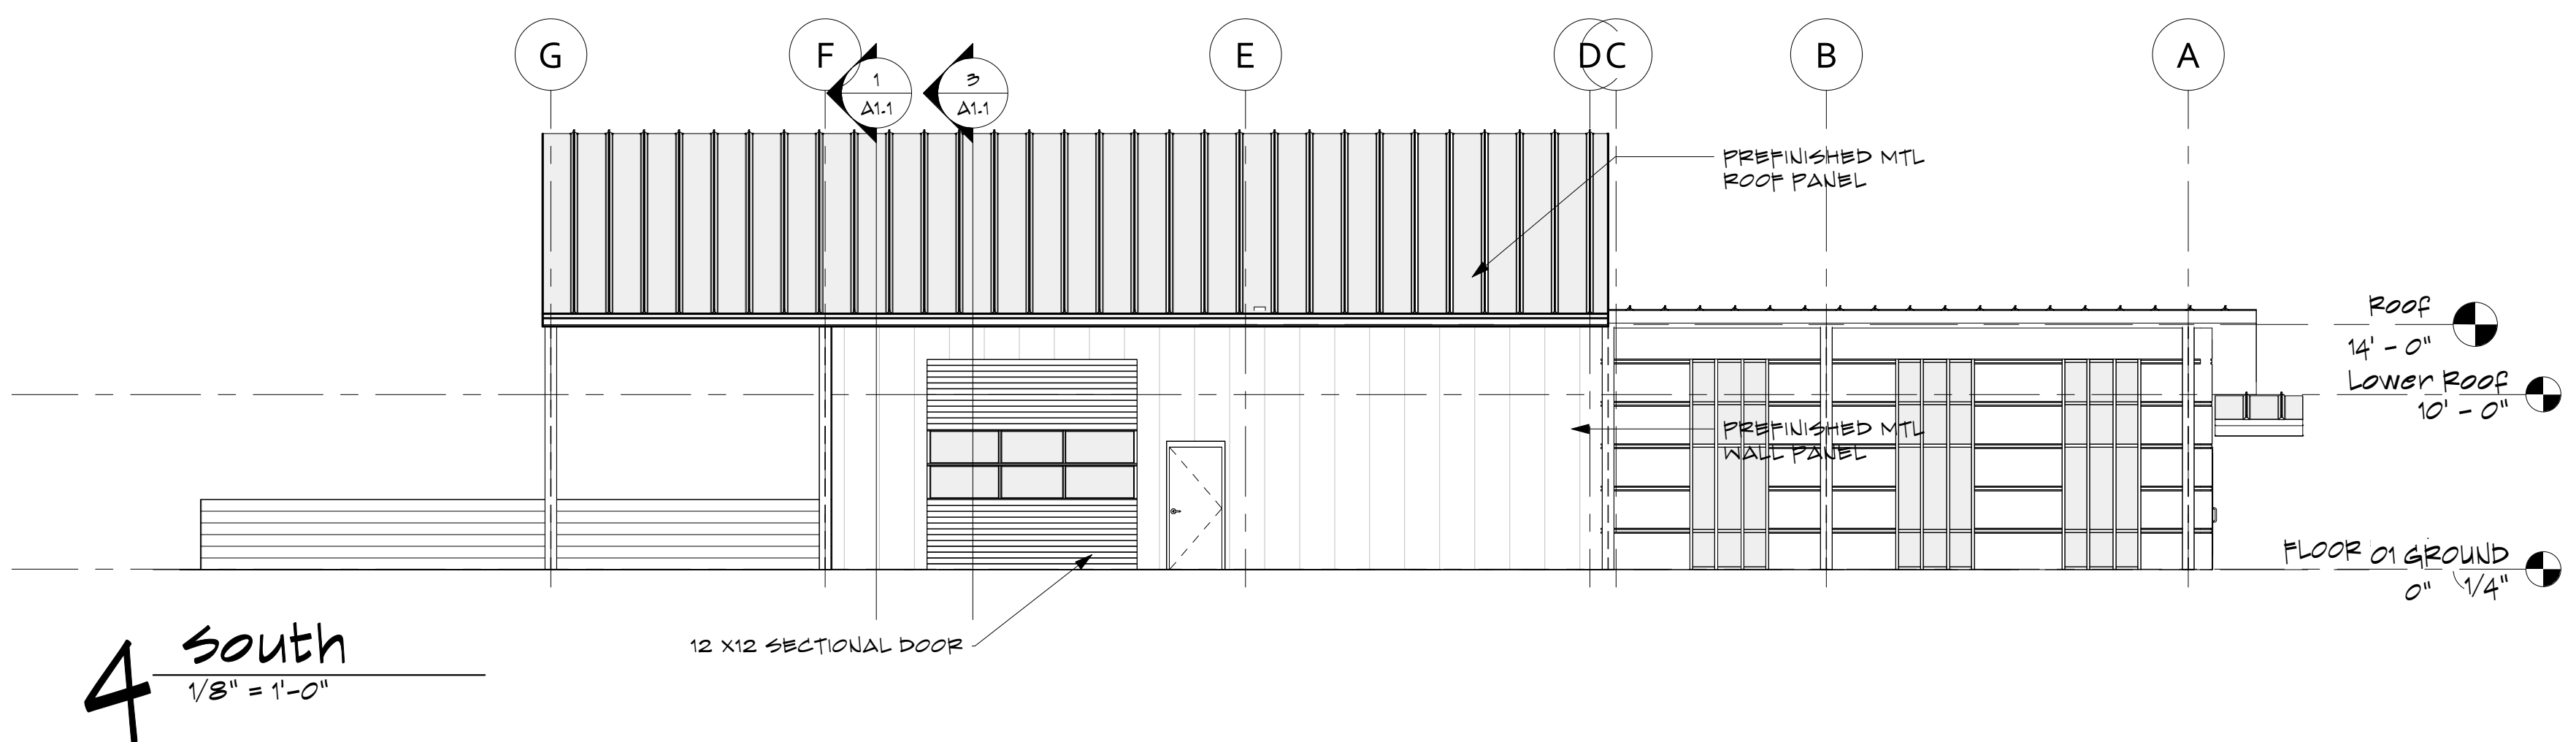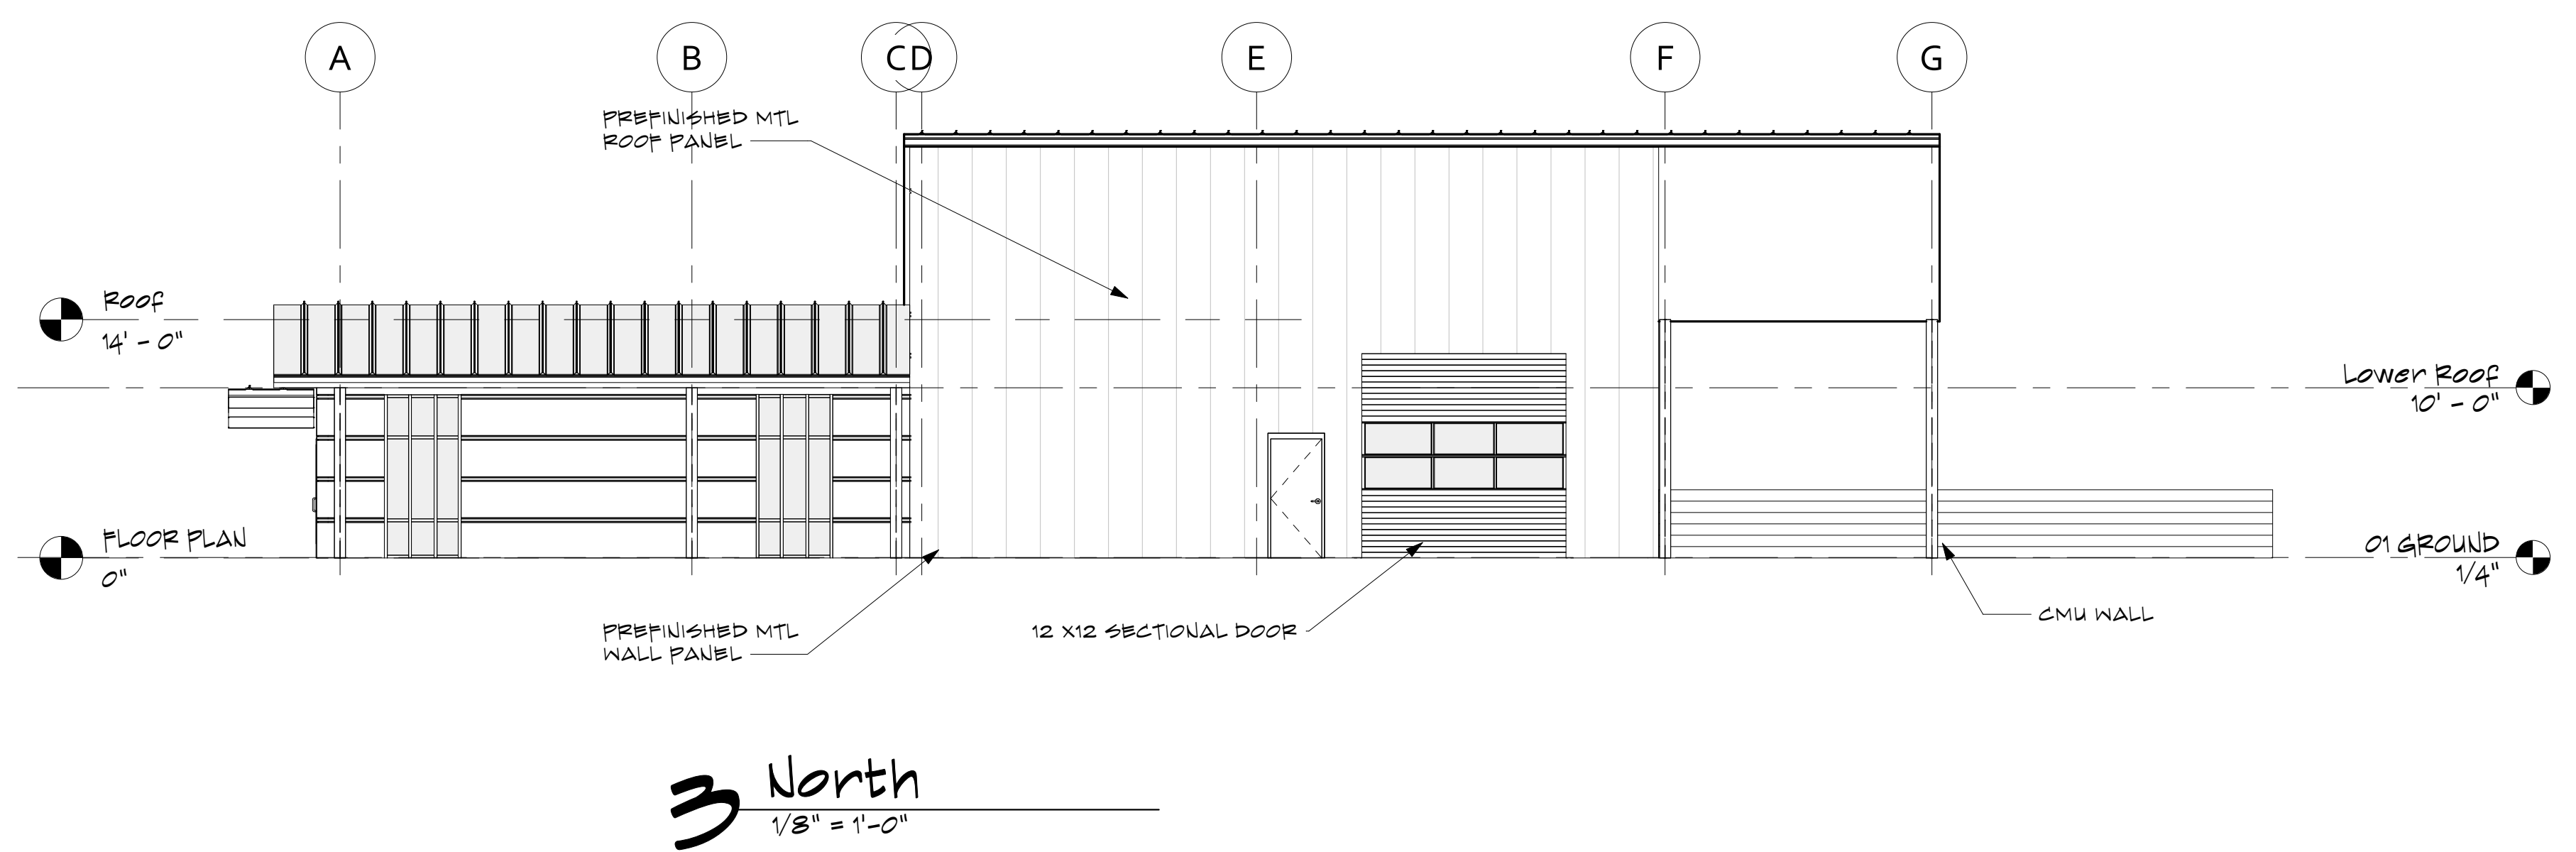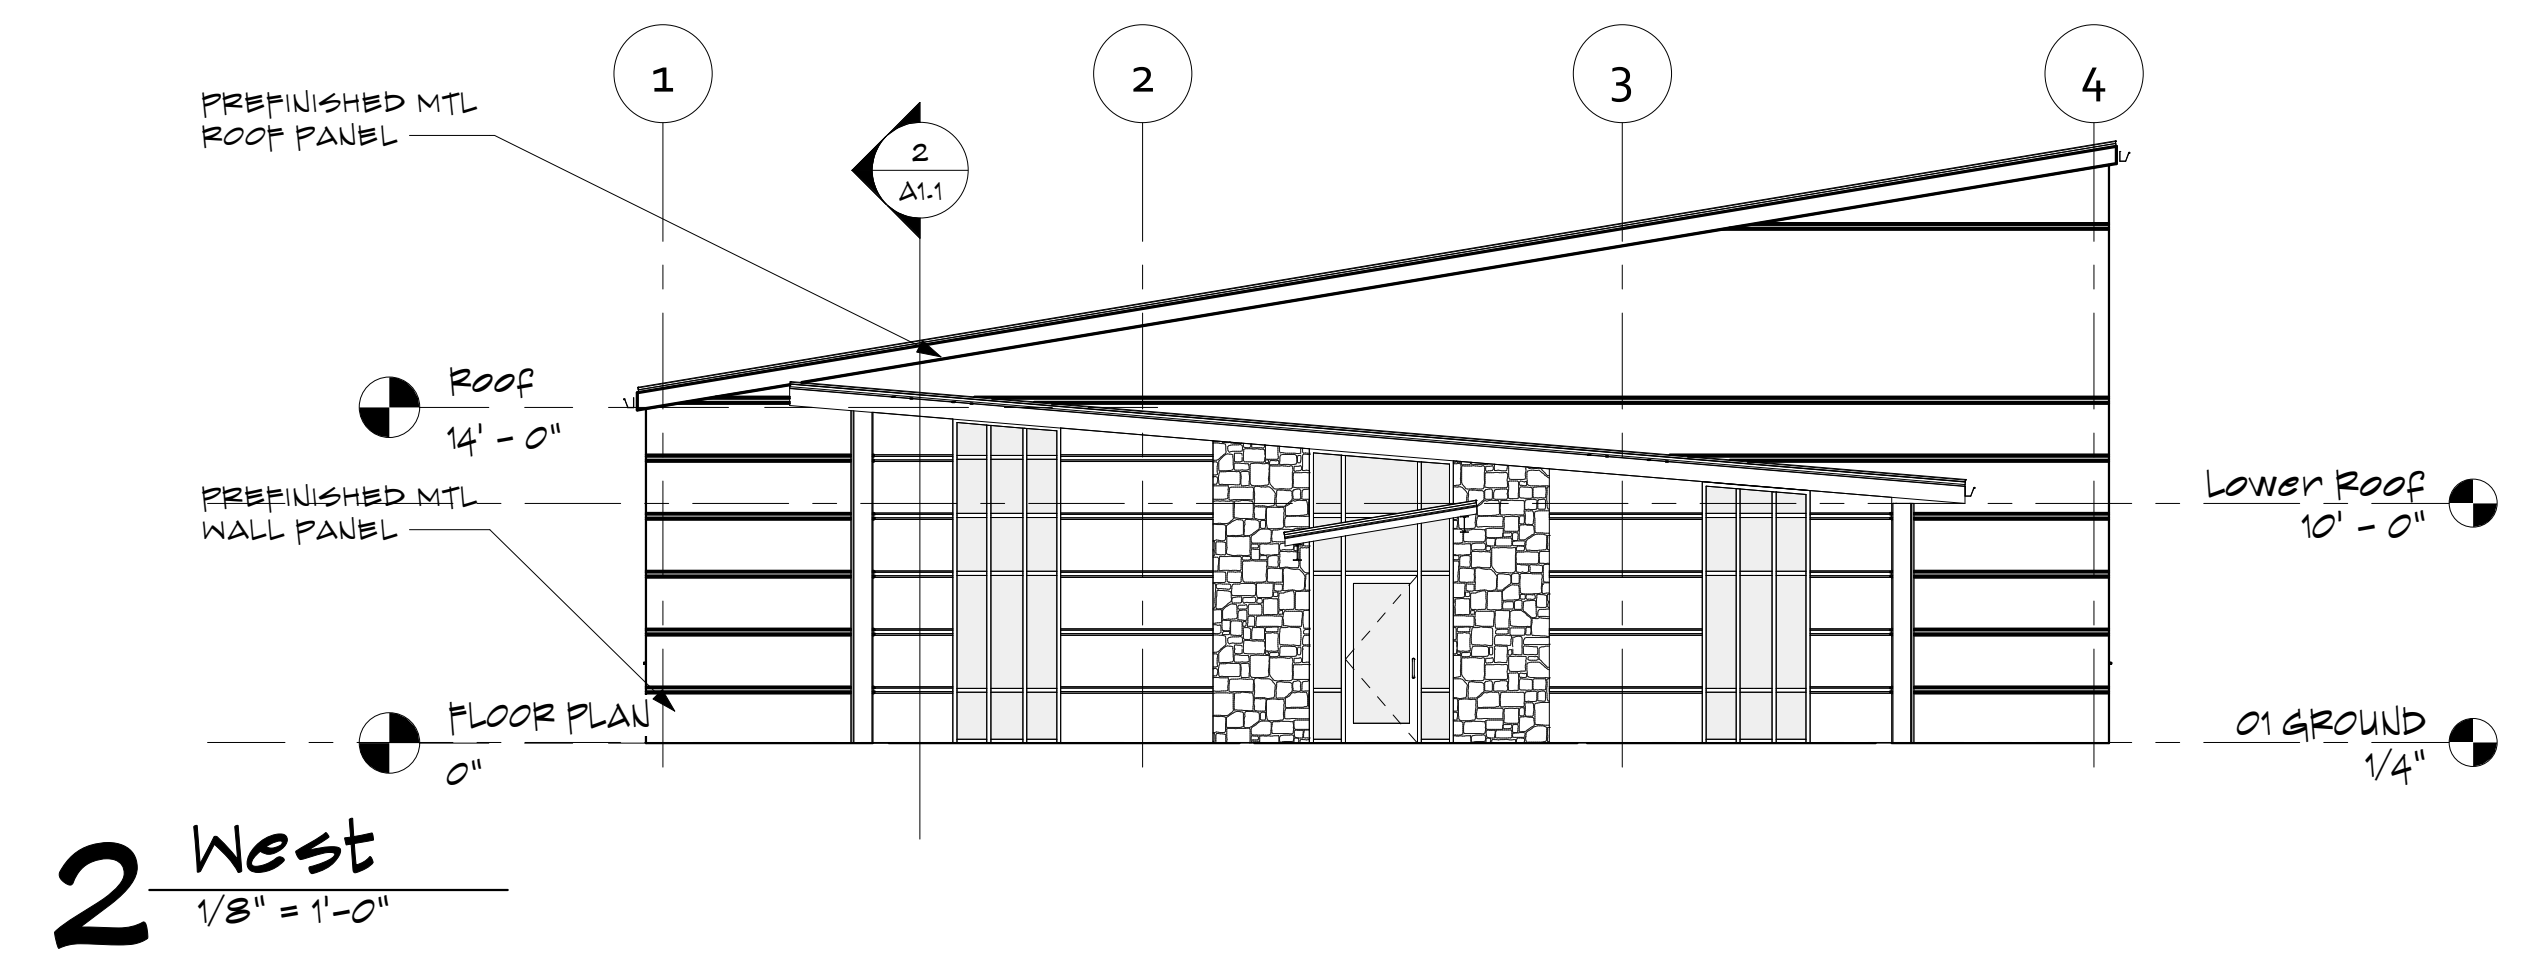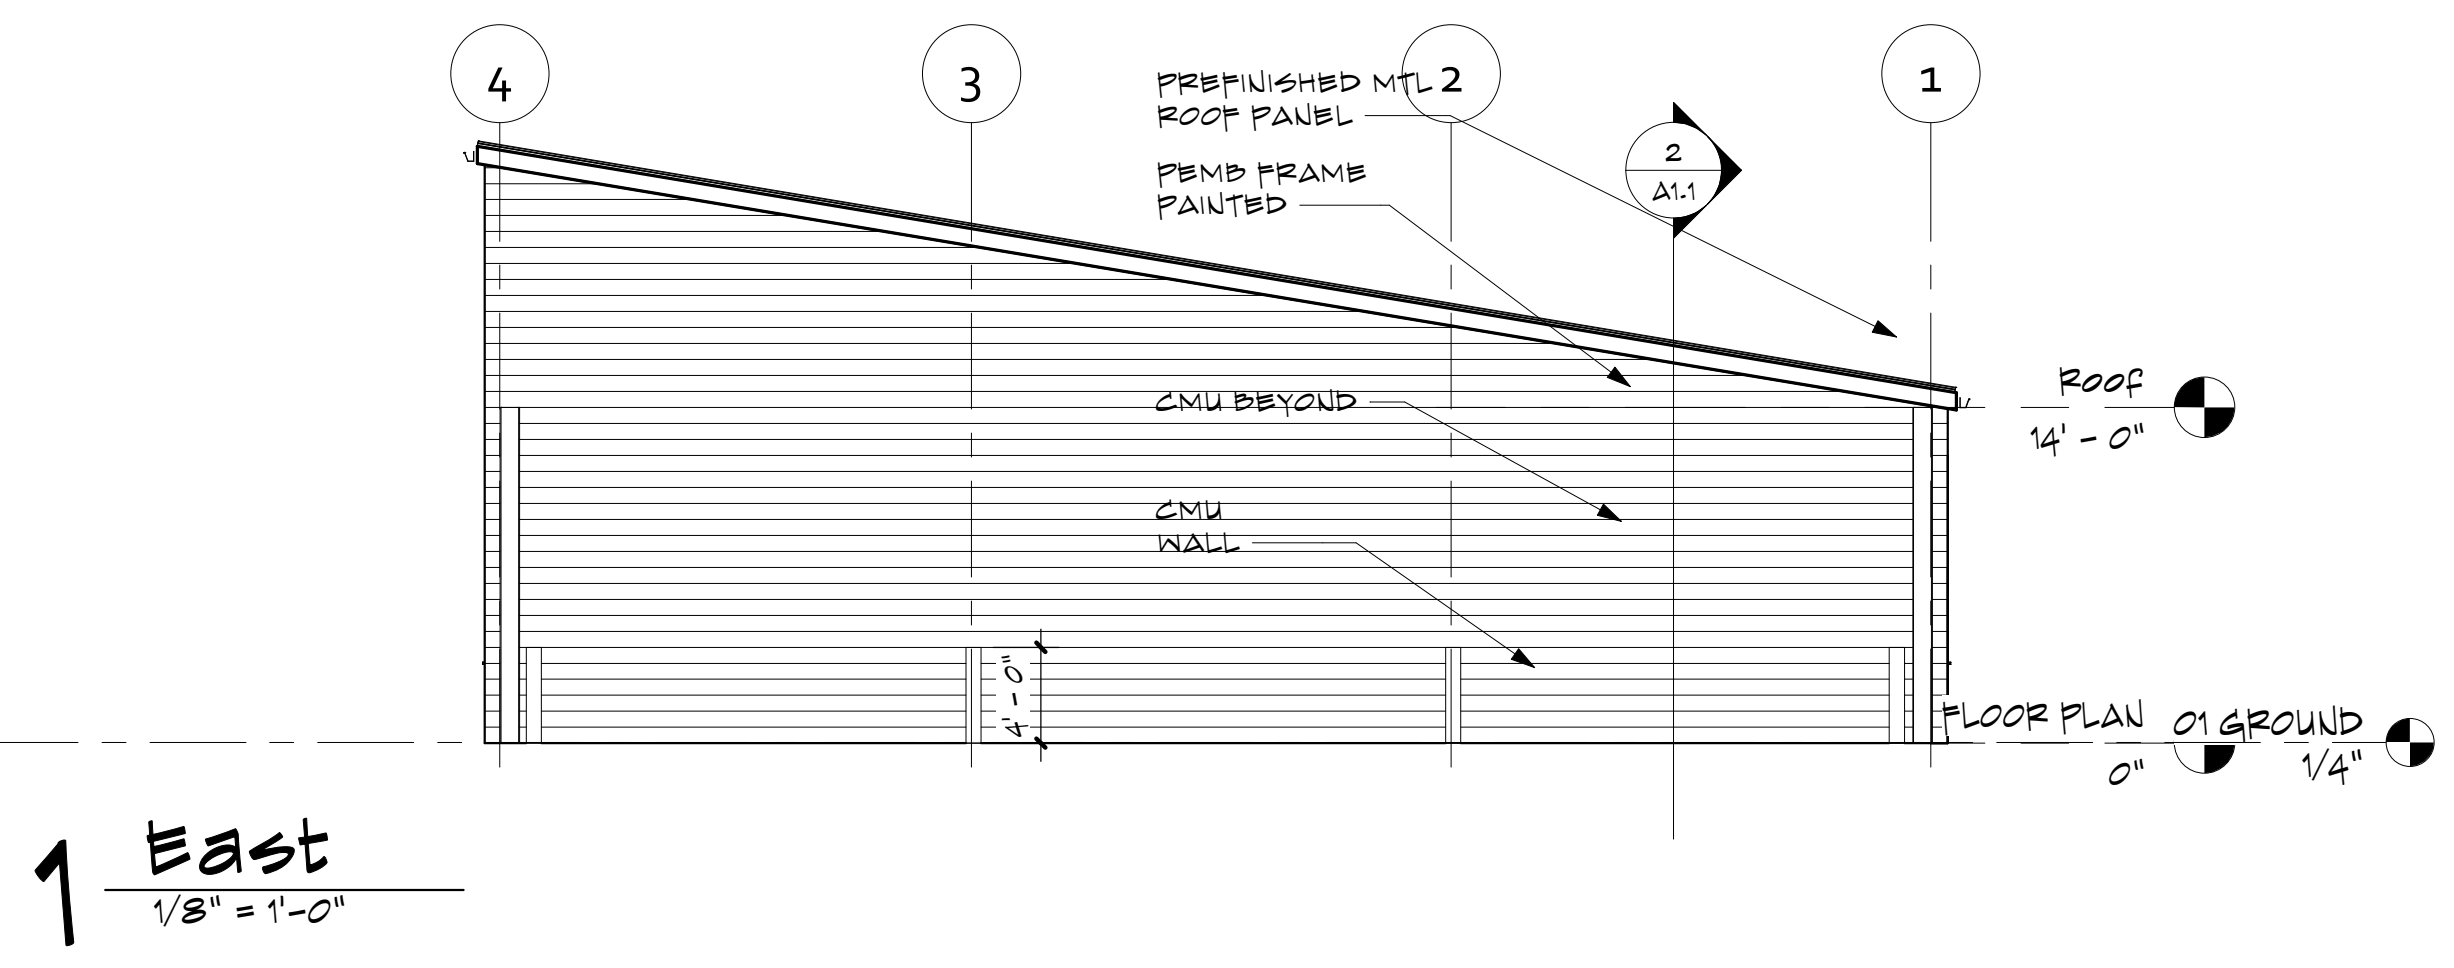


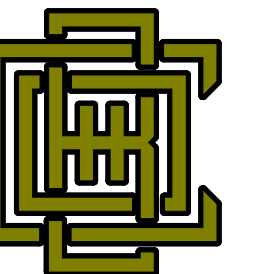


**BLACK
CORLEY
OWENS+
HUGHES**
ARCHITECTS
219 W SOUTH ST
BENTON, AR 72015
501 315 7686 TEL
501 315 0487 FAX

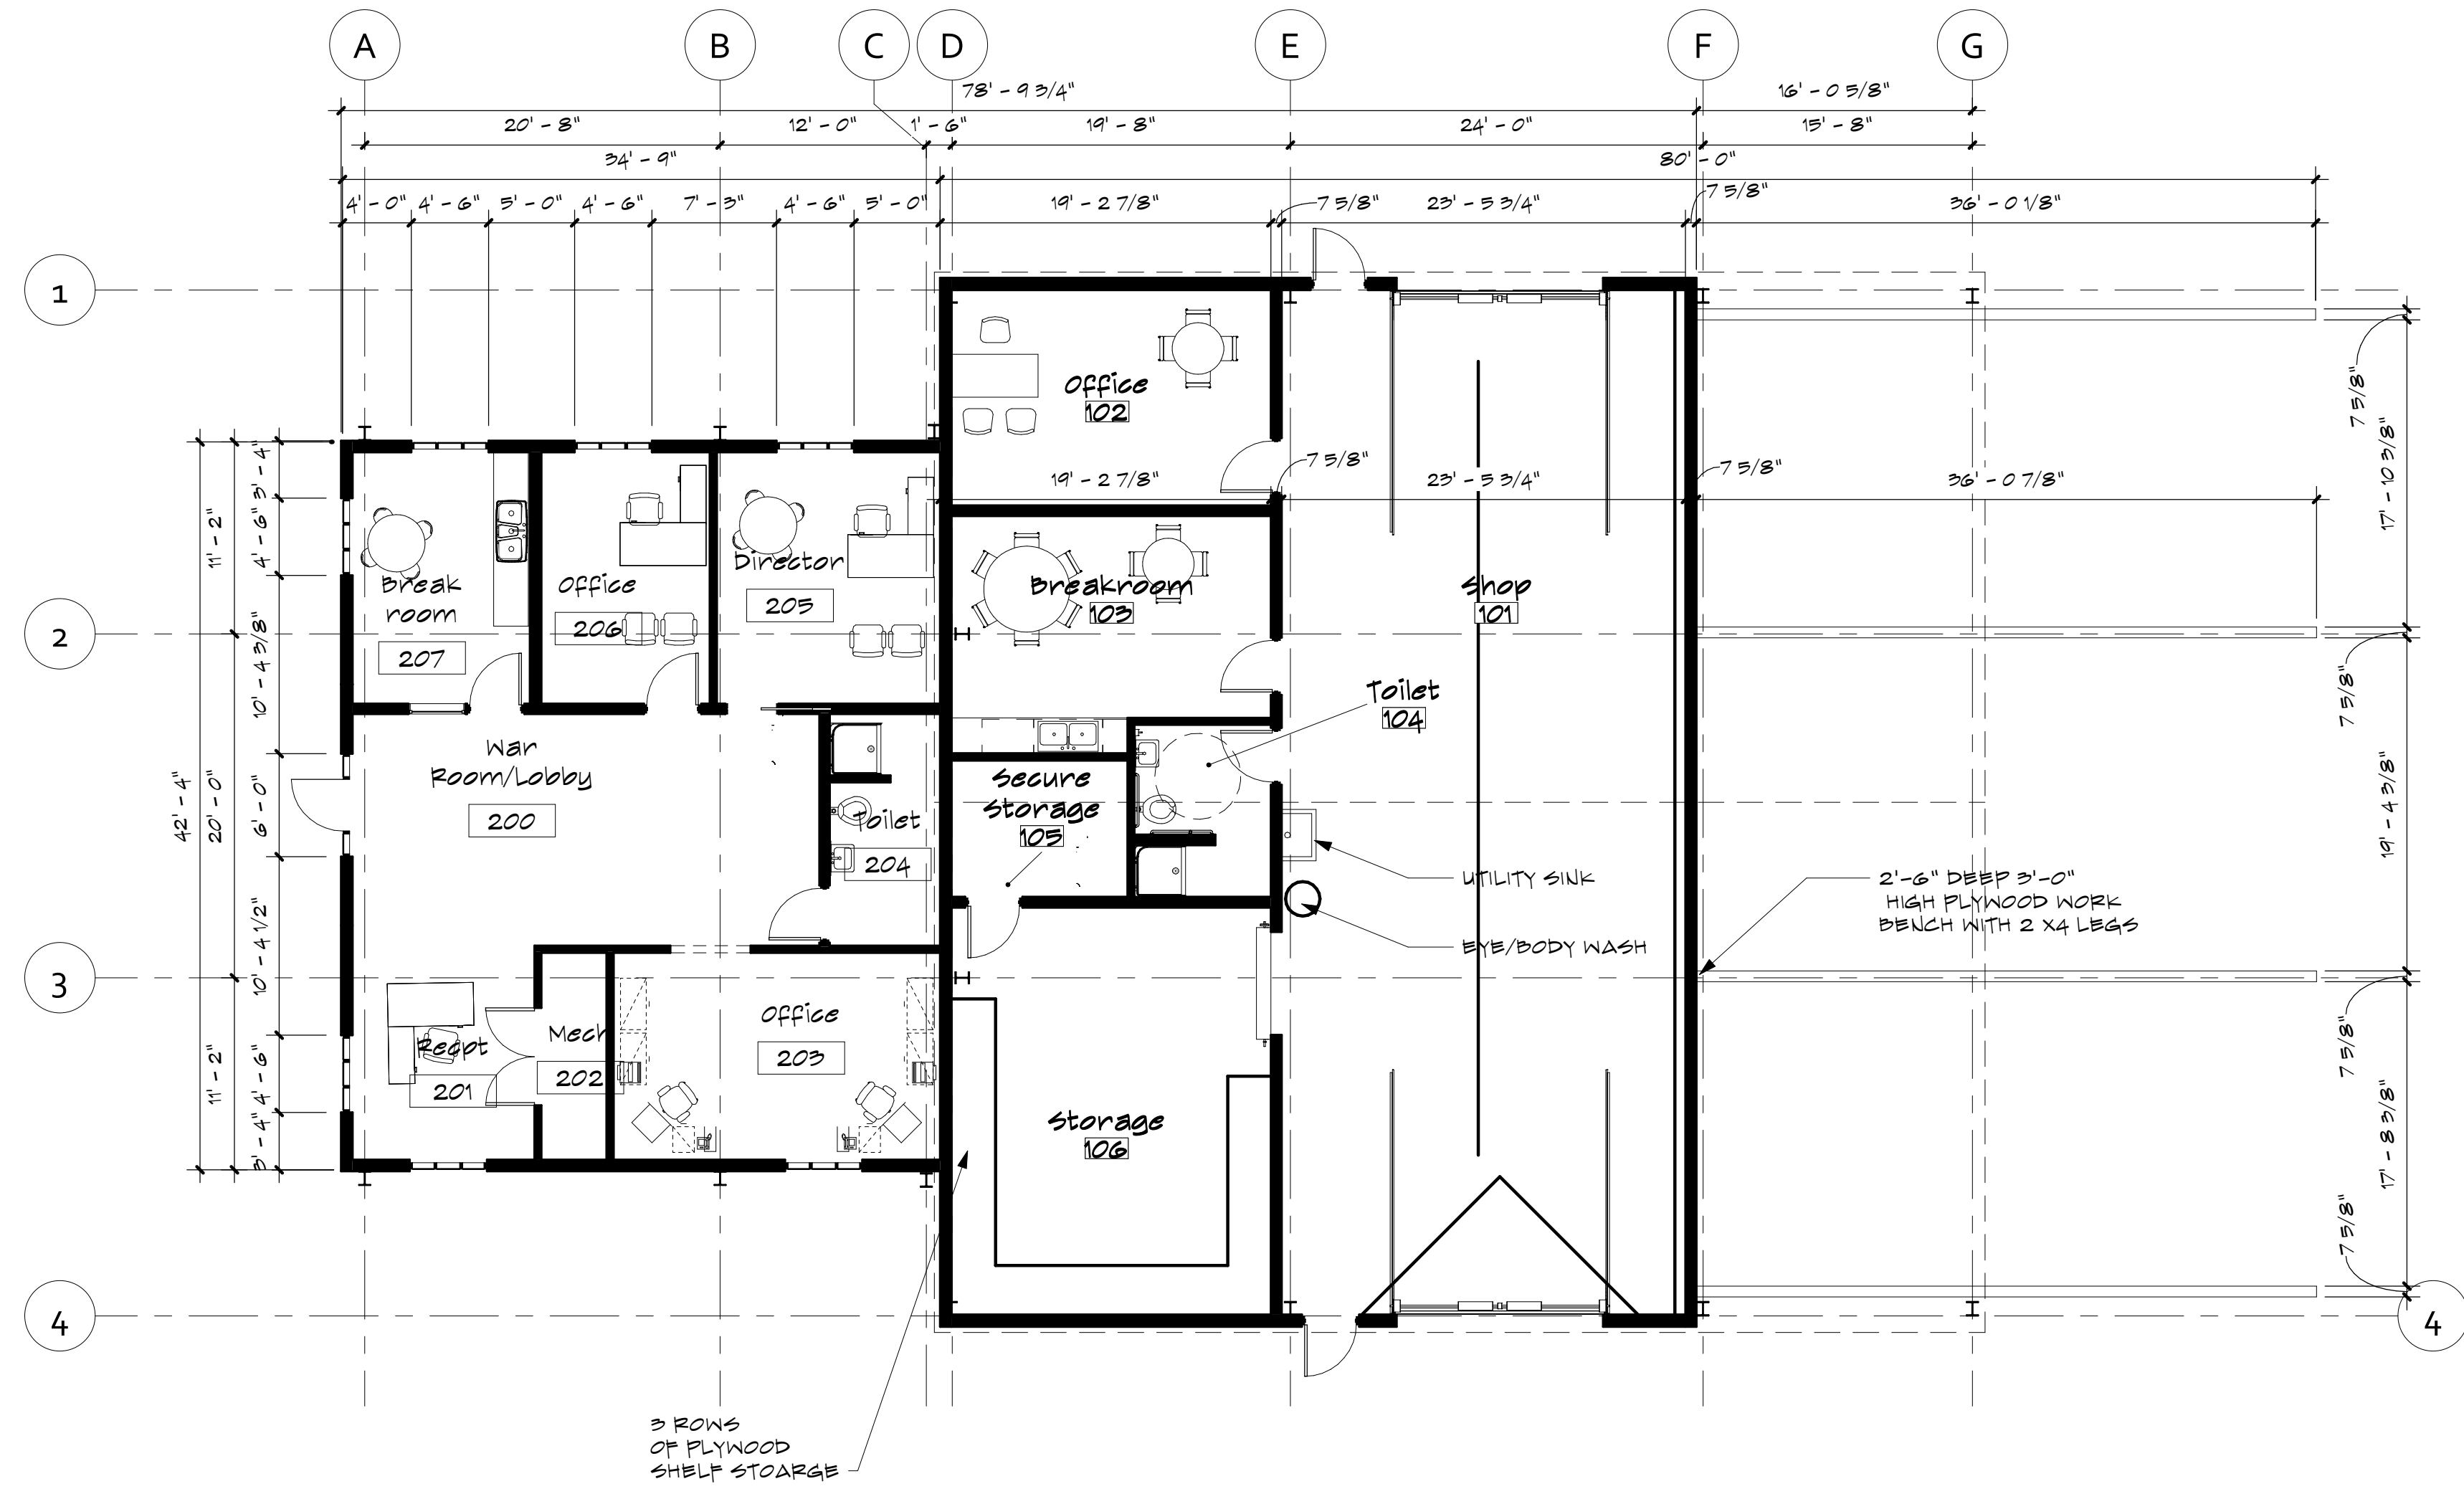

1 FLOOR PLAN COPY 1
1/8" = 1'-0"

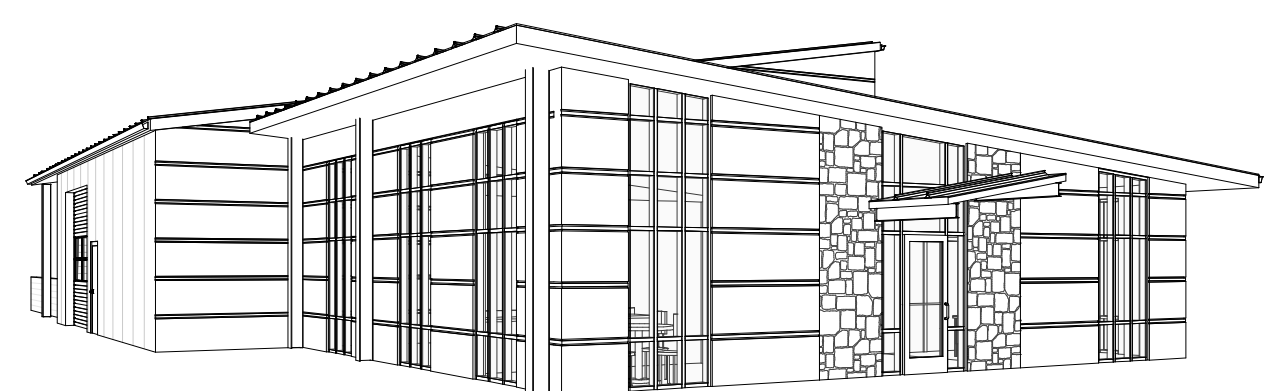

2 3D View 1

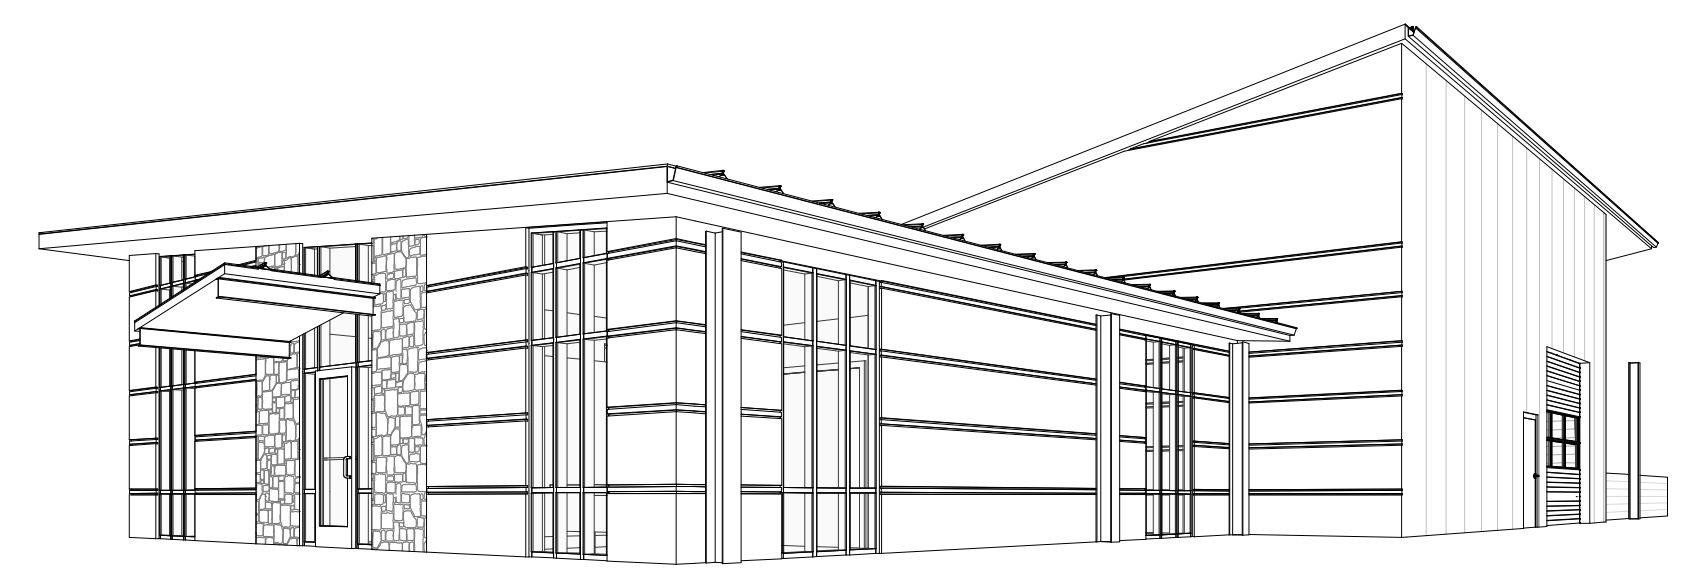

3 3D View 2

No.	Date

Project number
Project Number

Sheet Title

FLOOR PLAN

Date 9/17/2017

A1.0

GROUNDS BUILDING
BRYANT, AR