


ECIFICATIONS	
	1' - 2" 7' - 10"
ECIFICATIONS	1 103B / P1
ECIFICATIONS	PTD
ECIFICATIONS	P4 TOILET
	i, 104
CLOUD, INFINITY FINISH KENED LEGNO, MATTE FINISH	
	42GB TPD 18G
	<del></del>
	15
	1

SCALE AT FULL SIZE: 1/8" = 1'-0"

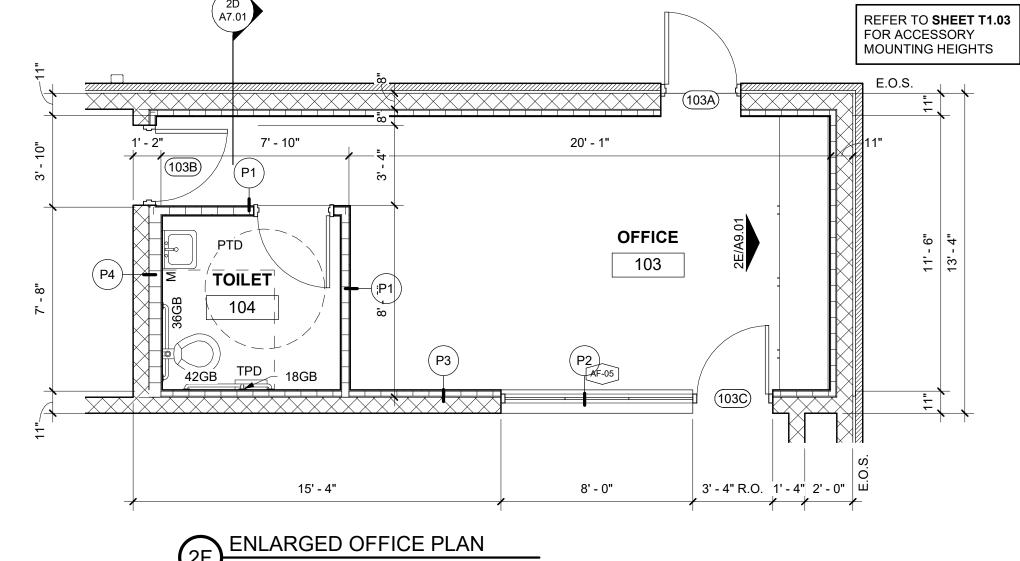

ENLARGED OFFICE PLAN

## Surface-Mounted Toilet Tissue Bobrick Washroom Dispenser and Utility Shelf Equipment, Inc. FINISH SCHEDULE LEGEND LEGEND KEY XXX INDICATES OVERALL FLOOR TREATMENT XXX INDICATES OVERALL BASE TREATMENT XXX INDICATES OVERALL WALL TREATMENT XXX INDICATES OVERALL CEILING TREATMENT ■ X INDICATES ACCENT TREATMENT INDICATES COUNTERTOP TREATMENT INDICATES CASEWORK TREATMENT **MATERIAL CODES EPOXY FLOORING** PAINT **EPOXY PAINT** SC SEALED CONCRETE

TOILET ACCESSORY SCHEDULE

MANU. & MODEL#

Bobrick Washroom Equipment, Inc.

Bobrick Washroom

Bobrick Washroom Equipment, Inc.

Bobrick Washroom

Bobrick Washroom

Equipment, Inc.

Equipment, Inc.

Equipment, Inc.

Model

B-6806x18

B-6806x36

B-4262

B-2840

**DESCRIPTION** 

18" Grab Bar

36" Grab Bar


42" Grab Bar


Welded Frame Mirror

Paper Towel Dispenser

Contura Series Surface Mounted

Type Mark

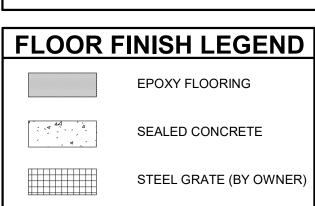

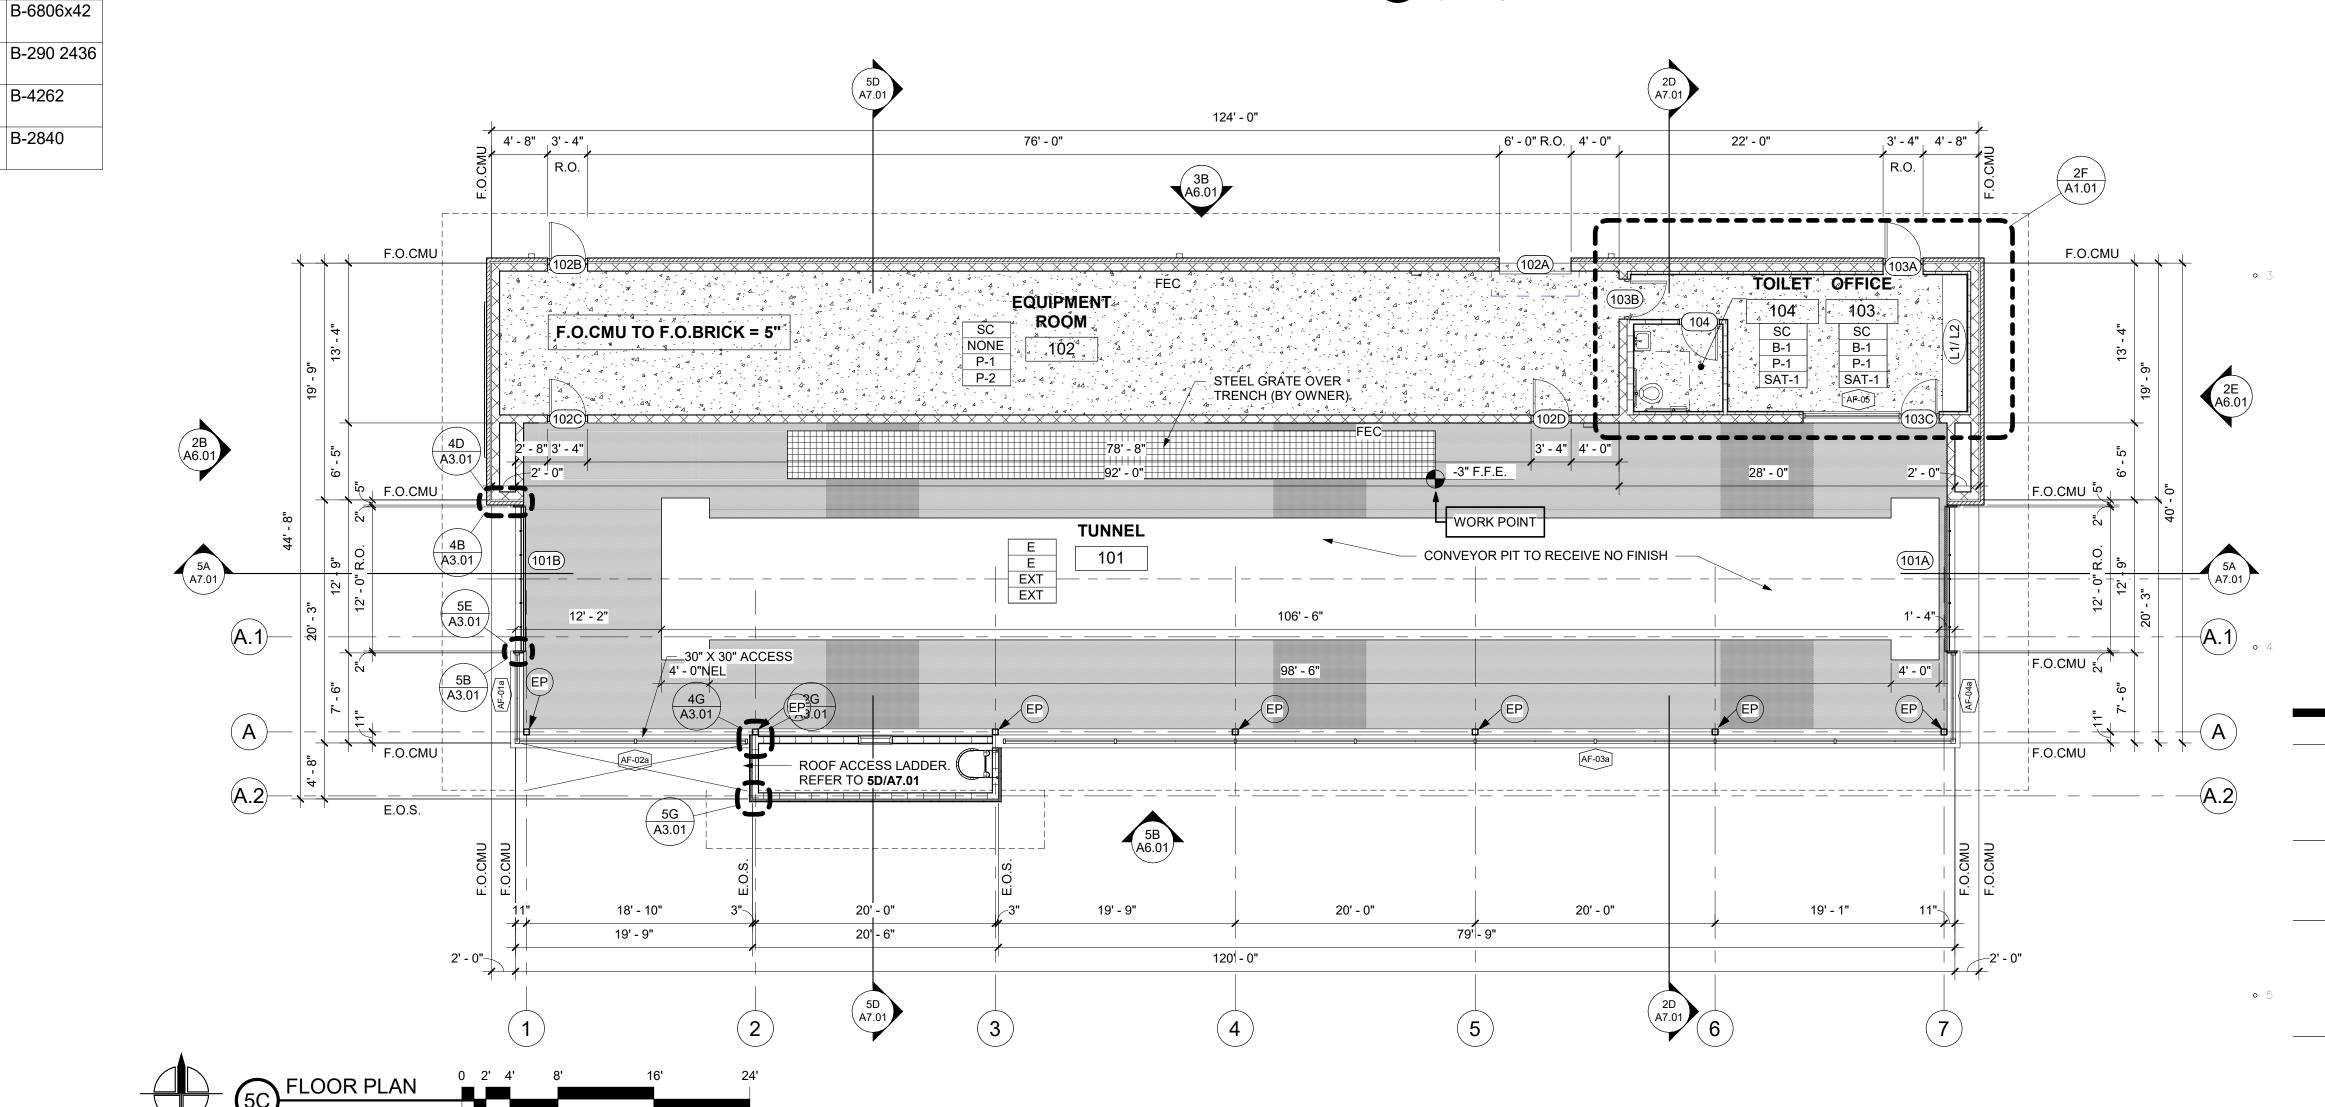

PROJECT NO. 21129 APRIL 22, 2022

**REVISIONS:** 

FLOOR PLAN

S C M A R C H I T E C T S P.L.L.C.