


BRYANT SD SOLAR ARRAY


SCENIC HILL SOLAR

BRYANT, ARKANSAS

FEBRUARY 2025

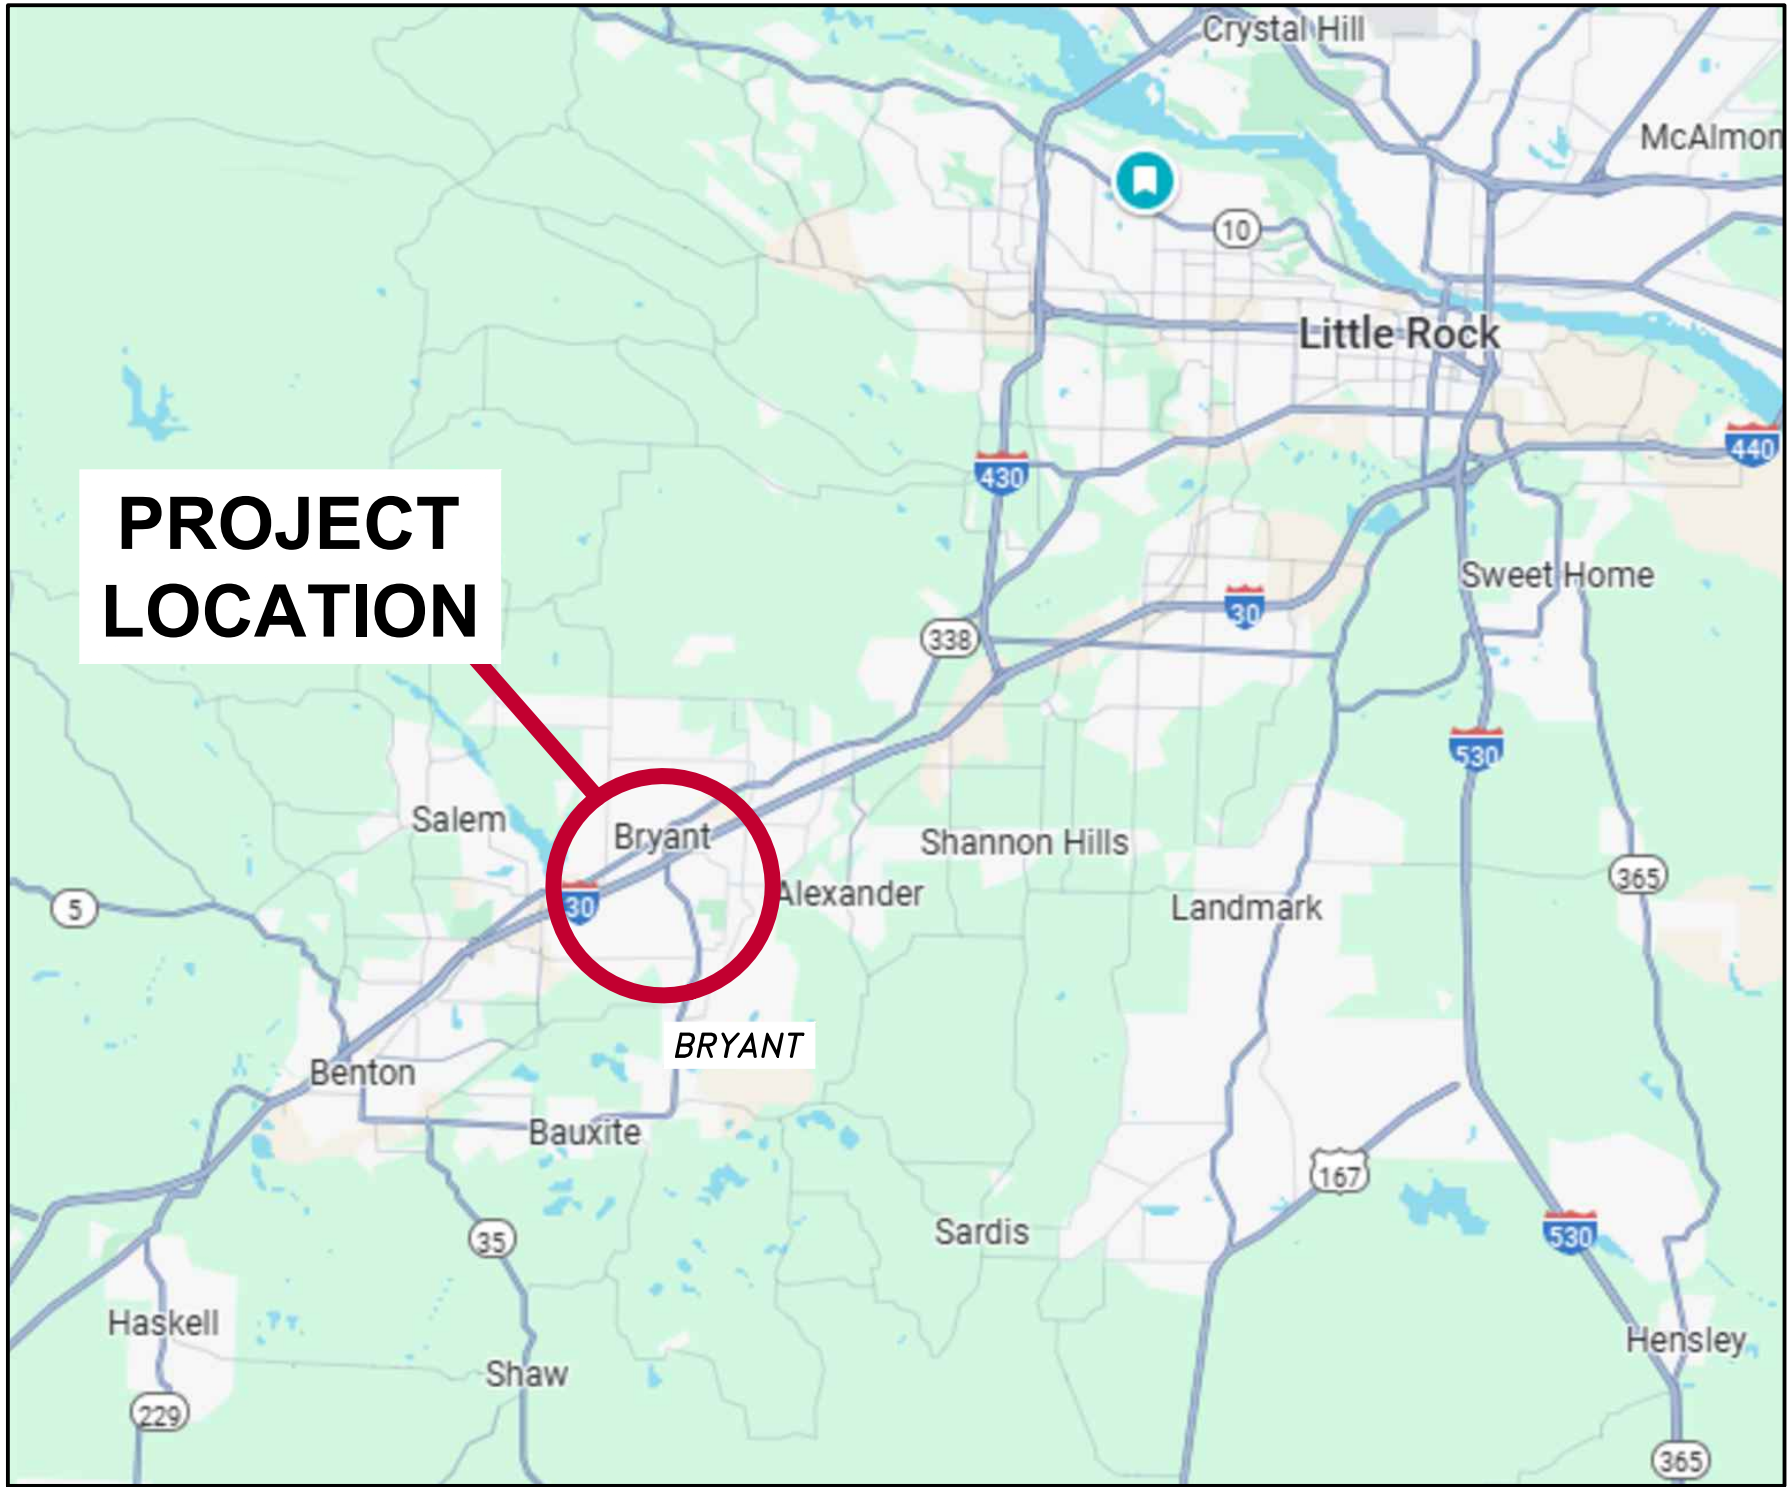

Vicinity Map

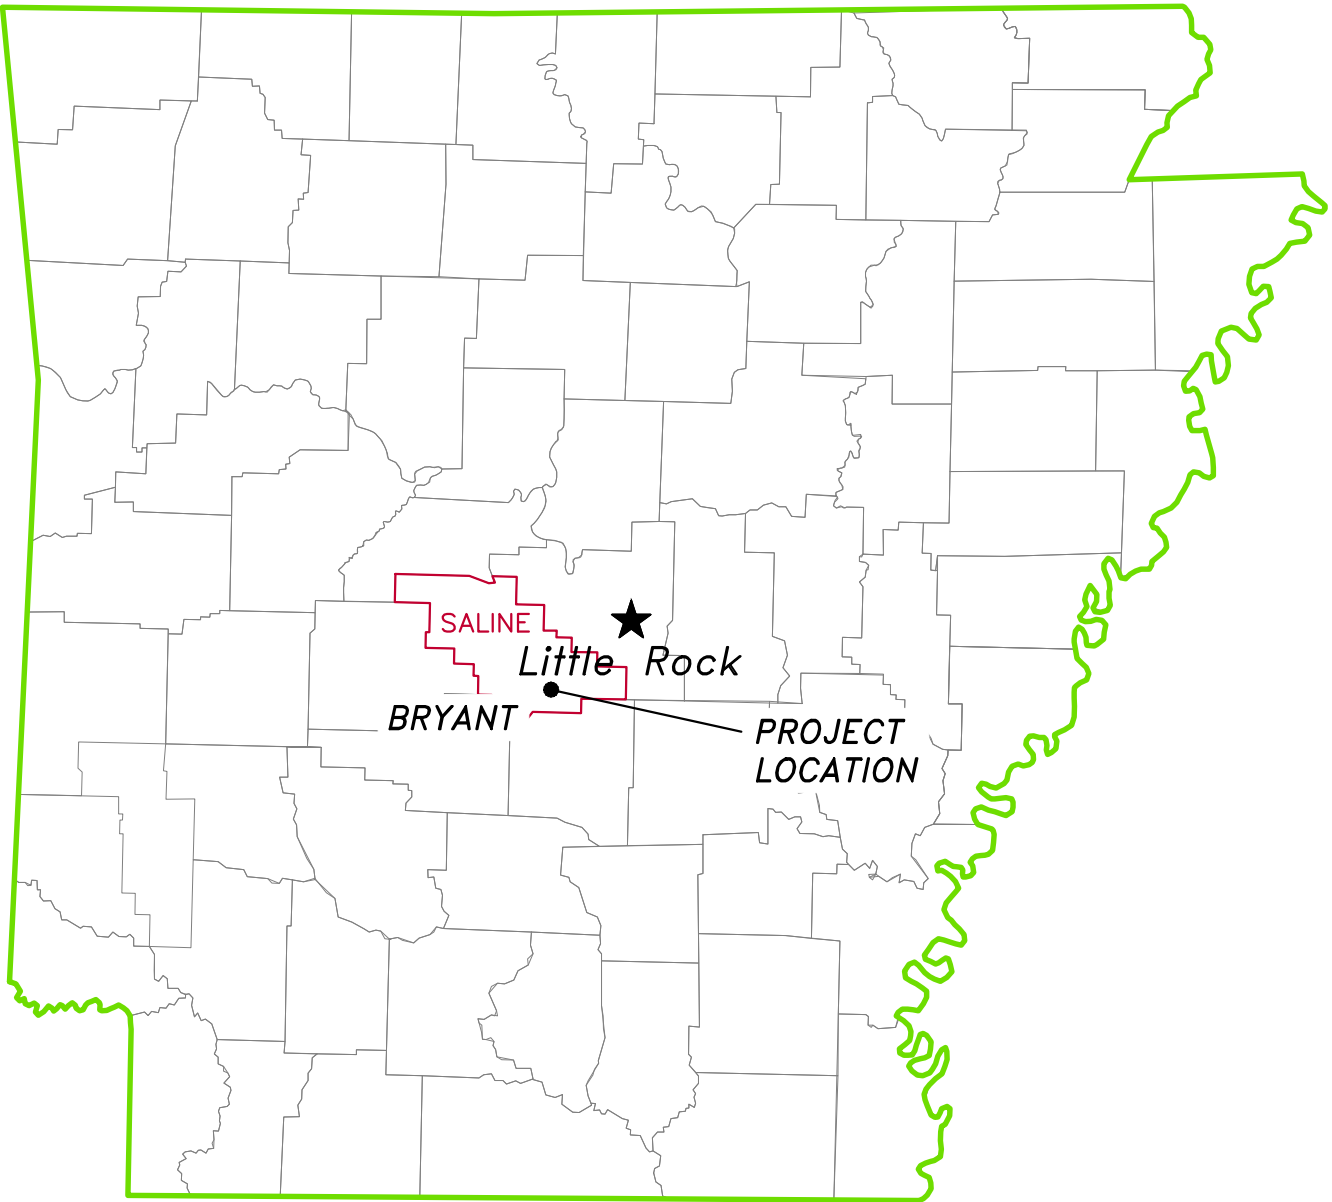

INDEX OF DRAWINGS	
SHEET #	SHEET TITLE
C1.0	SITE LAYOUT – AERIAL
C1.1	SITE LAYOUT
C1.2	STAKING PLAN
C1.4	EROSION CONTROL PLAN
C2.0	MISCELLANEOUS DETAILS
C2.1	EROSION CONTROL DETAILS



PROJECT NO. KT257024

PRELIMINARY



NOT FOR CONSTRUCTION



- GENERAL NOTES:
1. THE CONTRACTOR IS REQUIRED TO NOTIFY THE ONE CALL CENTER AT 1-800-482-8998 48 HOURS PRIOR TO DIGGING SO THAT UNDERGROUND UTILITIES IN THE AREA CAN BE LOCATED.
 2. THE LOCATION OF KNOWN SUBSURFACE STRUCTURES, UTILITY PIPING, GAS, FIBER, ETC. ARE SHOWN ON THE PLANS. THE CONTRACTOR SHALL FAMILIARIZE HIMSELF WITH THE SITE AND OBTAIN FURTHER INFORMATION ON THE LOCATION OF SUBSURFACE STRUCTURES SHOWN AND NOT SHOWN. ALL REPAIRS TO DAMAGED UNDERGROUND STRUCTURES SHALL BE THE CONTRACTOR'S RESPONSIBILITY.
 3. ALL ITEMS DISTURBED DURING CONSTRUCTION, STREETS, DRIVES, FENCES, ETC. SHALL BE RESTORED TO THEIR ORIGINAL CONDITION. COST OF REPAIRS IS THE RESPONSIBILITY OF THE CONTRACTOR.

PROPERTY
BOUNDARY

PRIMARY ROAD
8,375 SF CLASS 7 BASE
COURSE COMPACTED TO
95% MODIFIED PROCTOR

2 - 10'
WIDE GATES

JURISDICTIONAL
INTERMITTENT
STREAM

3,050 LF CHAIN LINK
SECURITY FENCE
(SEE DETAIL 1, SHEET C2.0)

20' MIN. TYP.

455

450

460

465

470

445

450

455

460

465

470

REVISIONS:

NO.	DATE	DESCRIPTION	BY:

CIVIL ENGINEERING AND
ENVIRONMENTAL SERVICES
3612 SOUTH SHACKLEFORD RD
LITTLE ROCK, ARKANSAS 72205
PH: (501) 221-7122 FX: (501) 221-7775

DESIGNED BY: JTM

DATE: FEB. 25, 2025

DRAWN BY: JTM

CHECKED BY: JTM

SCALE: 1" = 80'

FILE: N:\PROJECTS\2025\KT257024 - SHS BRYANT SD CIVIL & SWPPP\DRAWINGS\KT257024 BRYANT SD CIVIL.DWG

JOB NUMBER:
KT257024

SHEET NUMBER:
C1.0


SITE LAYOUT - AERIAL

BRYANT SD SOLAR ARRAY
SCENIC HILL SOLAR
BRYANT, ARKANSAS

SHEET TITLE:

PROJECT TITLE:

SUBMITTED FOR
REVIEW

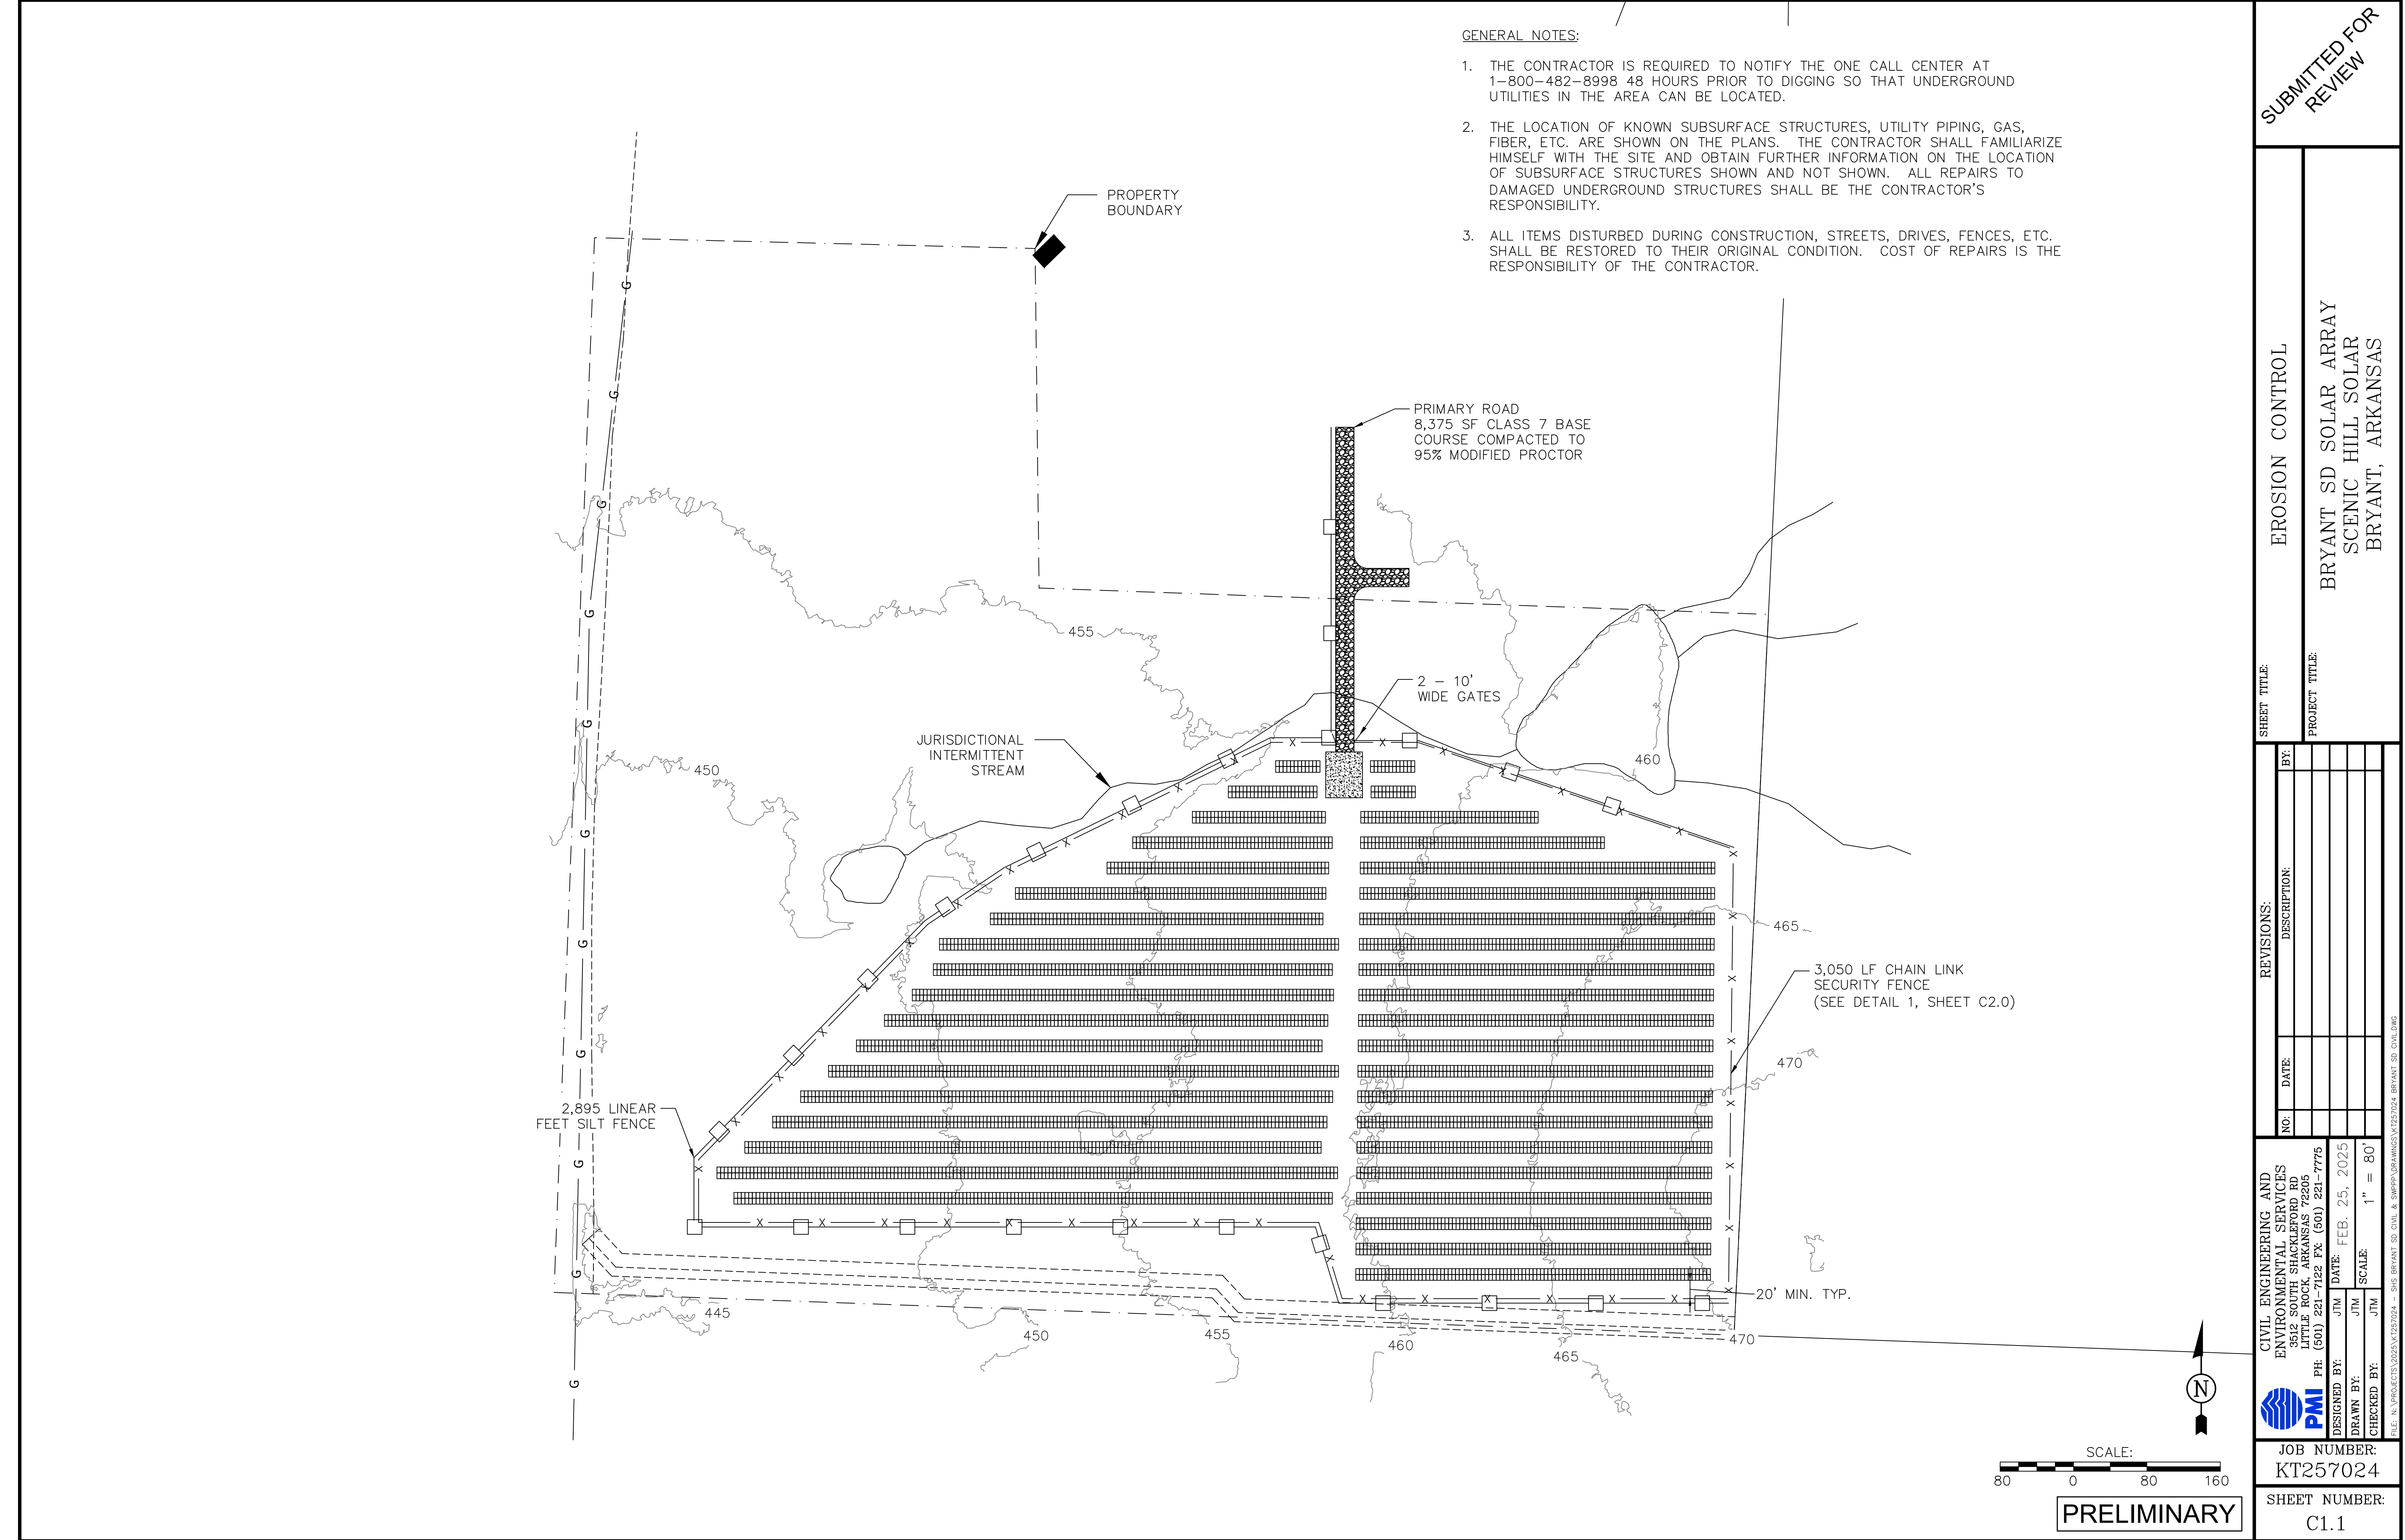

- GENERAL NOTES:
1. THE CONTRACTOR IS REQUIRED TO NOTIFY THE ONE CALL CENTER AT 1-800-482-8998 48 HOURS PRIOR TO DIGGING SO THAT UNDERGROUND UTILITIES IN THE AREA CAN BE LOCATED.
 2. THE LOCATION OF KNOWN SUBSURFACE STRUCTURES, UTILITY PIPING, GAS, FIBER, ETC. ARE SHOWN ON THE PLANS. THE CONTRACTOR SHALL FAMILIARIZE HIMSELF WITH THE SITE AND OBTAIN FURTHER INFORMATION ON THE LOCATION OF SUBSURFACE STRUCTURES SHOWN AND NOT SHOWN. ALL REPAIRS TO DAMAGED UNDERGROUND STRUCTURES SHALL BE THE CONTRACTOR'S RESPONSIBILITY.
 3. ALL ITEMS DISTURBED DURING CONSTRUCTION, STREETS, DRIVES, FENCES, ETC. SHALL BE RESTORED TO THEIR ORIGINAL CONDITION. COST OF REPAIRS IS THE RESPONSIBILITY OF THE CONTRACTOR.

EROSION CONTROL

BRYANT SD SOLAR ARRAY
SCENIC HILL SOLAR
BRYANT, ARKANSAS

REVISIONS:

NO.	DATE	DESCRIPTION	BY:

CIVIL ENGINEERING AND ENVIRONMENTAL SERVICES
3612 SOUTH SHACKLEFORD RD
LITTLE ROCK, ARKANSAS 72205
PH: (501) 221-7122 FX: (501) 221-7775

DESIGNED BY: JTM

DATE: FEB. 25, 2025

DRAWN BY: JTM

CHECKED BY: JTM

SCALE: 1" = 80'

PMI

FILE: N:\PROJECTS\2025\KT257024 - SHS BRYANT SD CIVIL & SWPPP\DRAWINGS\KT257024 BRYANT SD CIVIL.DWG

JOB NUMBER:
KT257024

SHEET NUMBER:
C1.1

SHEET TITLE:

PROJECT TITLE:

SUBMITTED FOR REVIEW

SUBMITTED FOR
REVIEW

MISCELLANEOUS DETAILS

BRYANT SD SOLAR ARRAY
SCENIC HILL SOLAR
BRYANT, ARKANSAS

SHEET TITLE:

PROJECT TITLE:

REVISIONS:


NO.	DATE	DESCRIPTION	BY:

CIVIL ENGINEERING AND ENVIRONMENTAL SERVICES 3512 SOUTH SHACKLEFORD RD LITTLE ROCK, ARKANSAS 72205 PH: (501) 221-7122 FX: (501) 221-7775	DESIGNED BY:	JTM	DATE:	FEB. 25, 2025
	DRAWN BY:	JTM	SCALE:	N.T.S.
	CHECKED BY:	JTM		

JOB NUMBER:
KT257024



SHEET NUMBER:
C2.0

PRELIMINARY

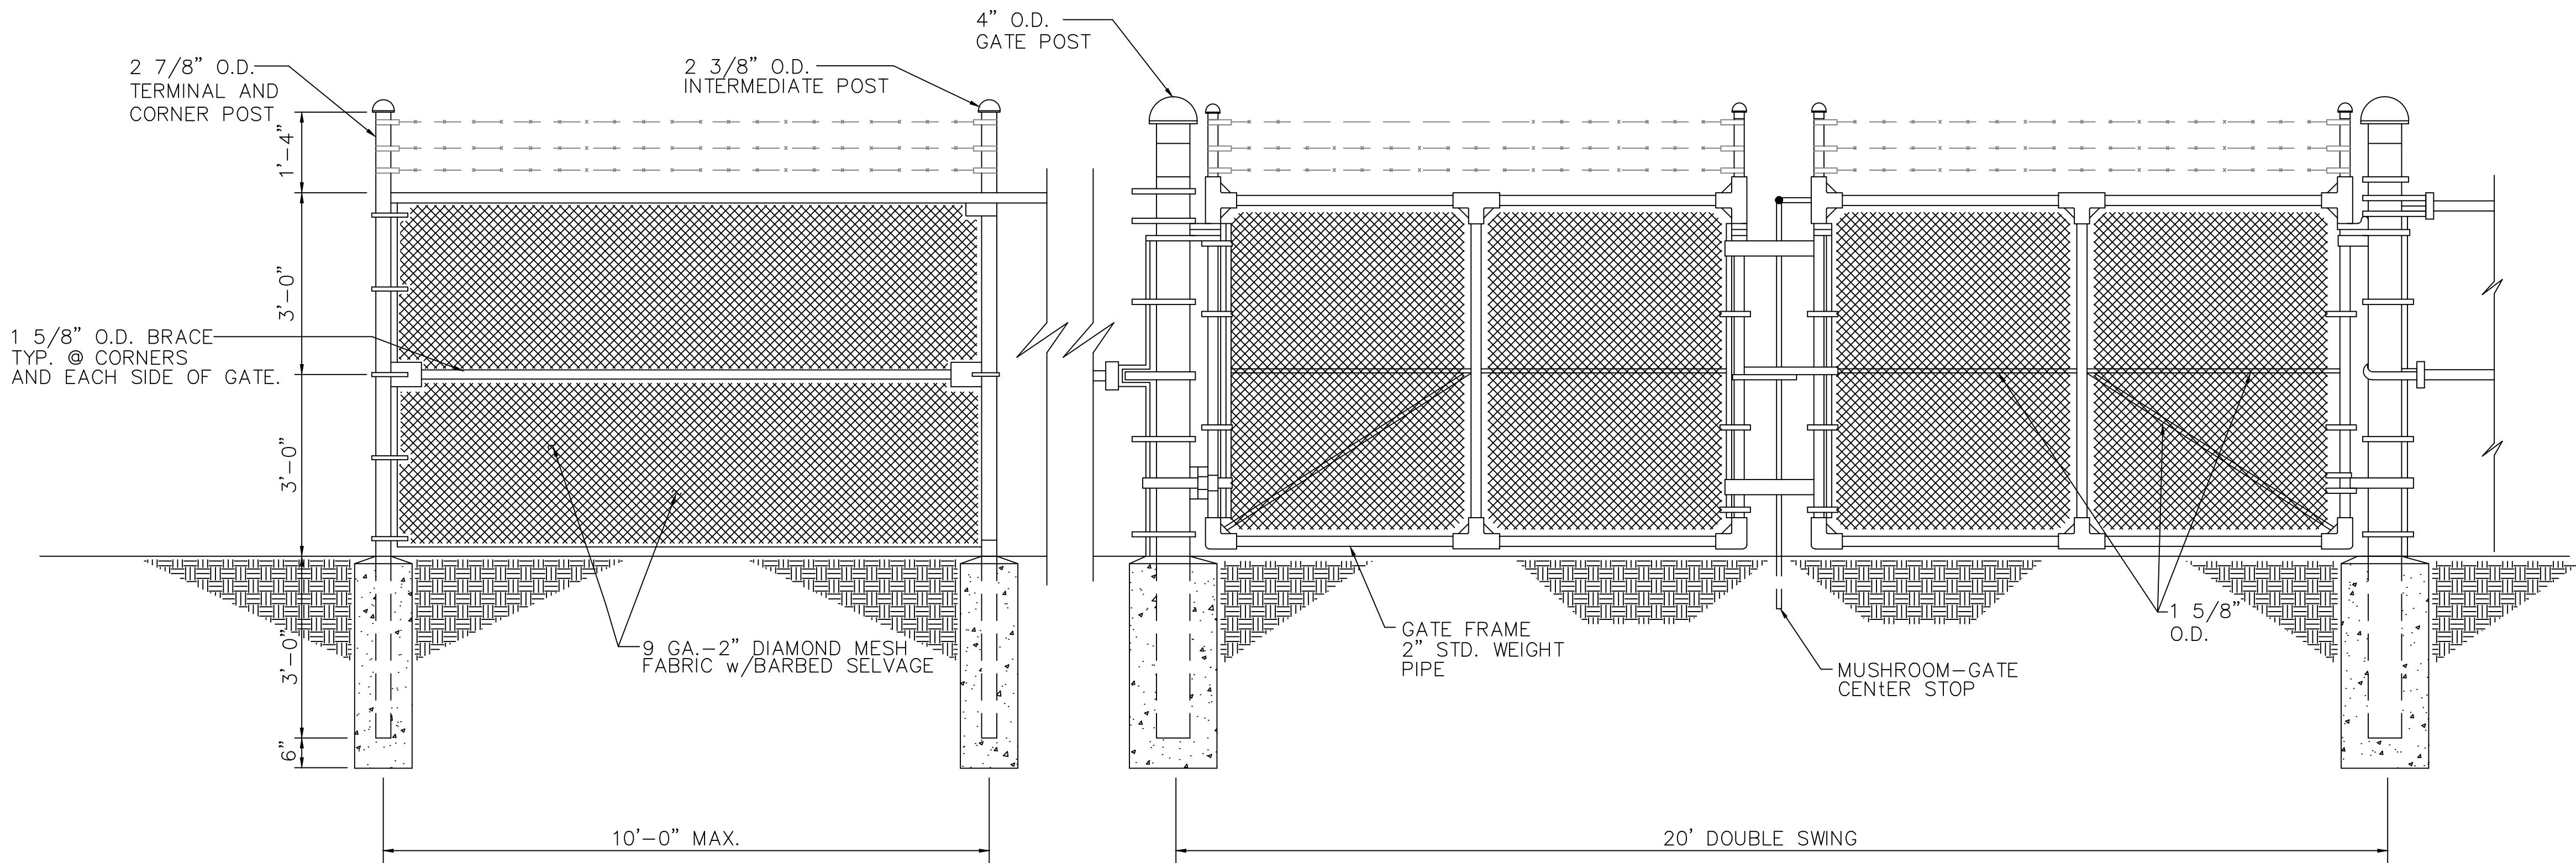



SECURITY FENCE DETAIL

SCALE: NTS

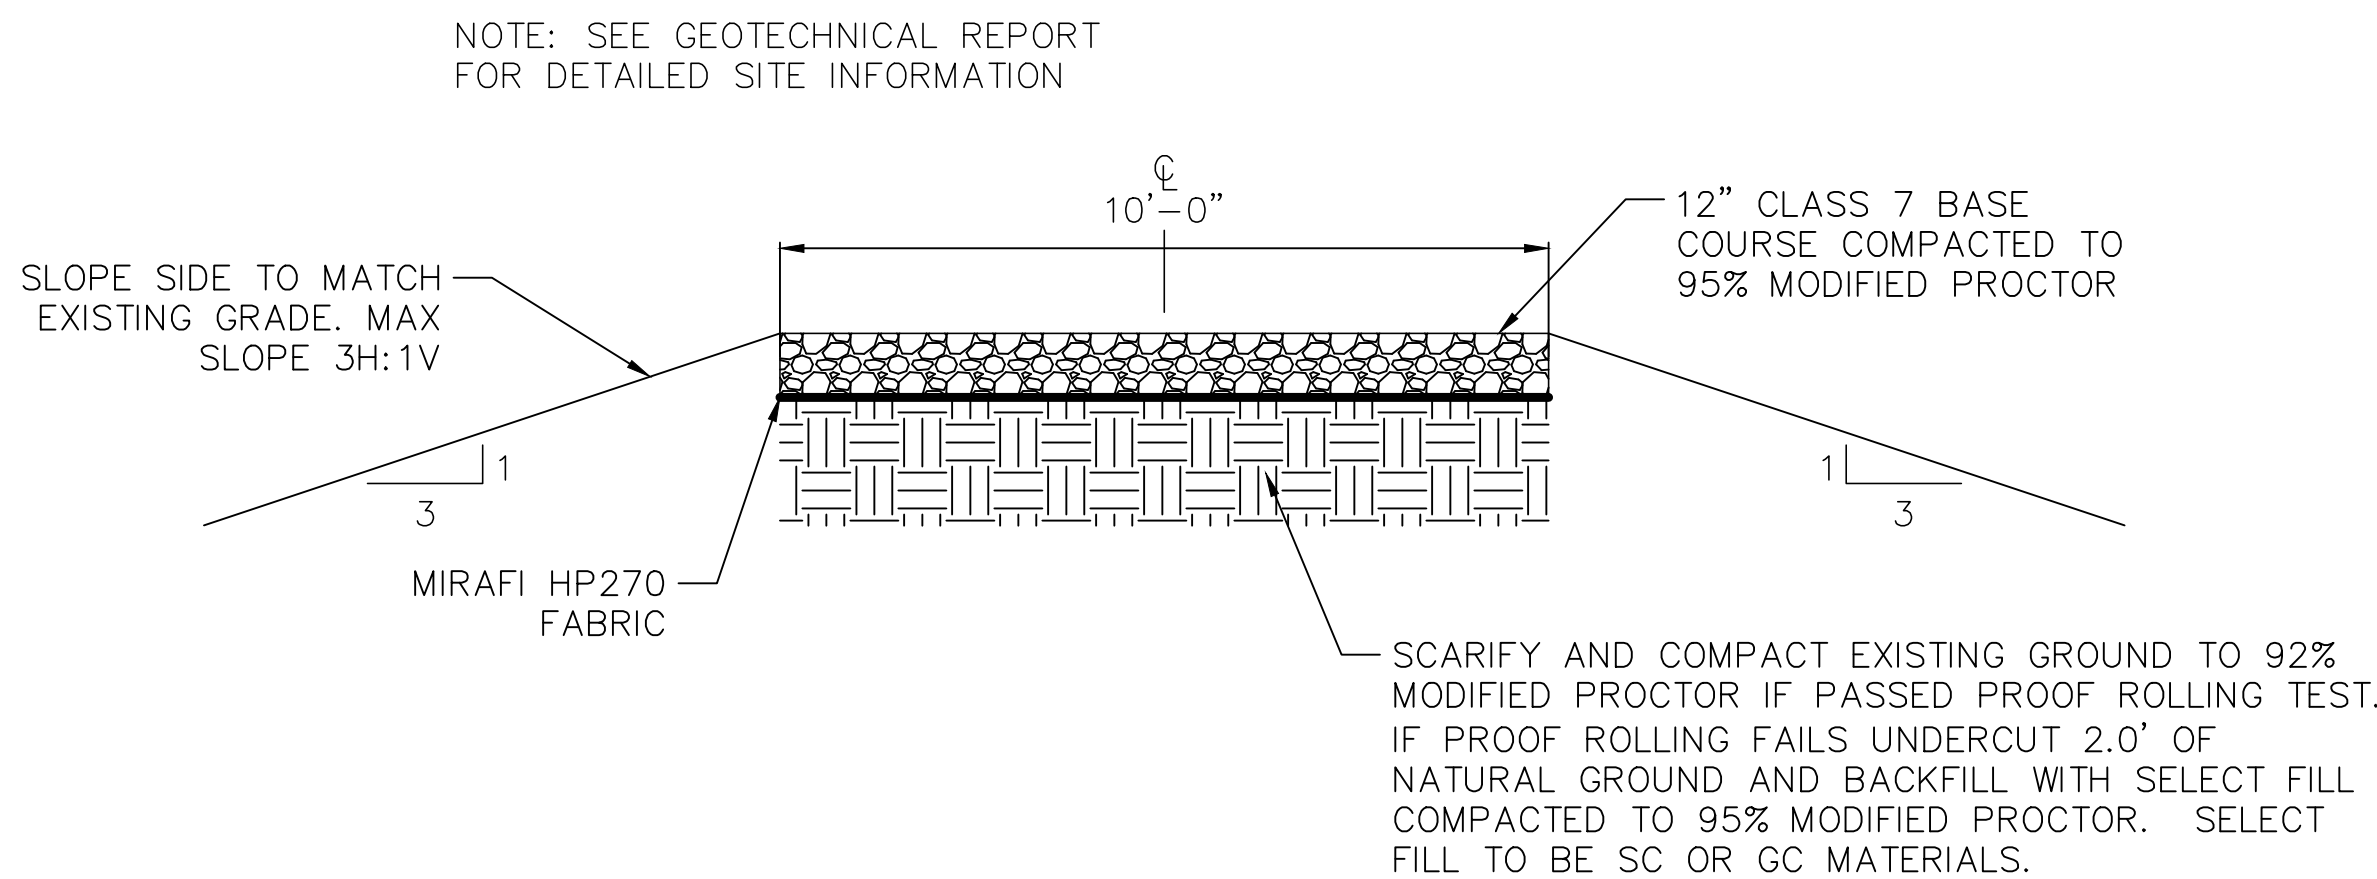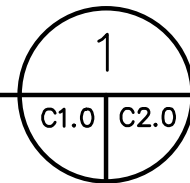


INDUSTRIAL GRAVEL ROAD DETAIL


SCALE: NTS

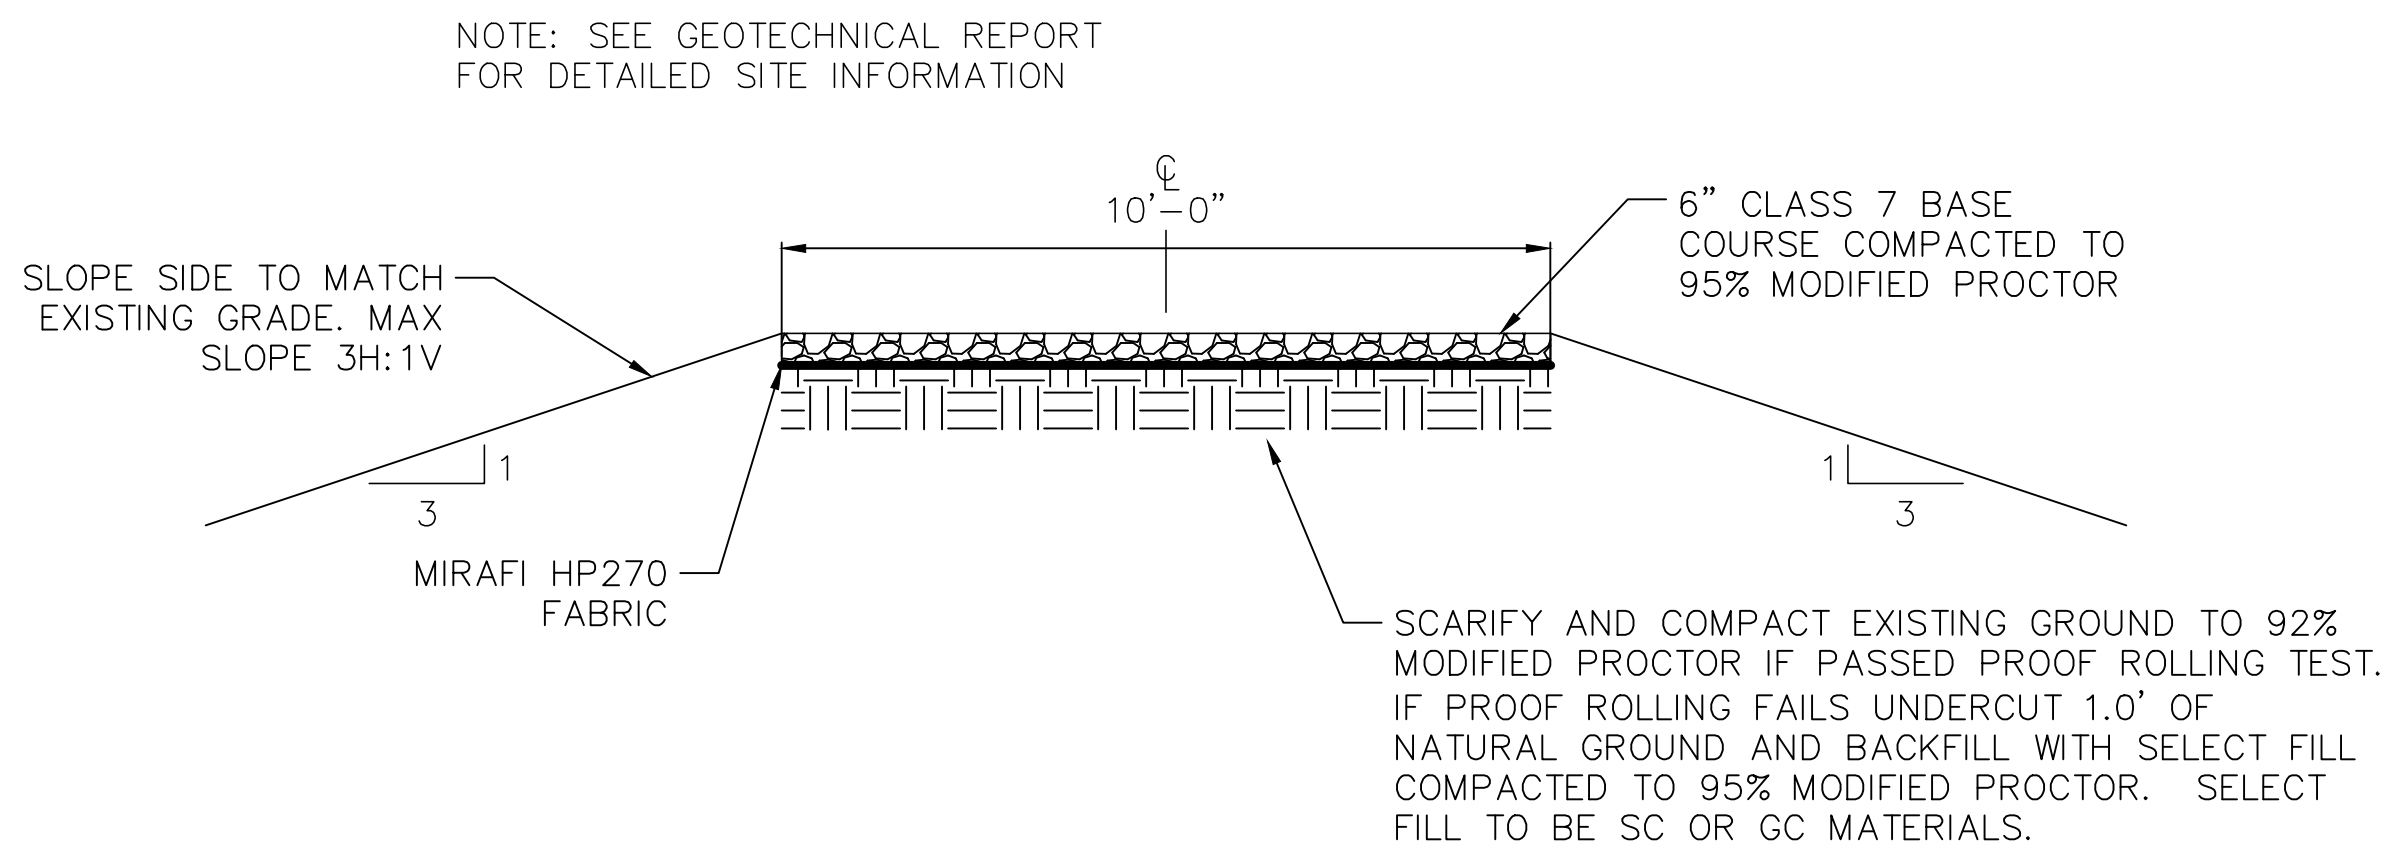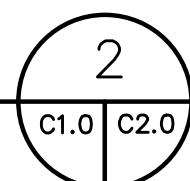

VEHICULAR GRAVEL ROAD DETAIL


SCALE: NTS

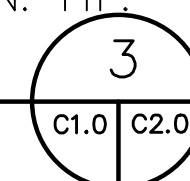

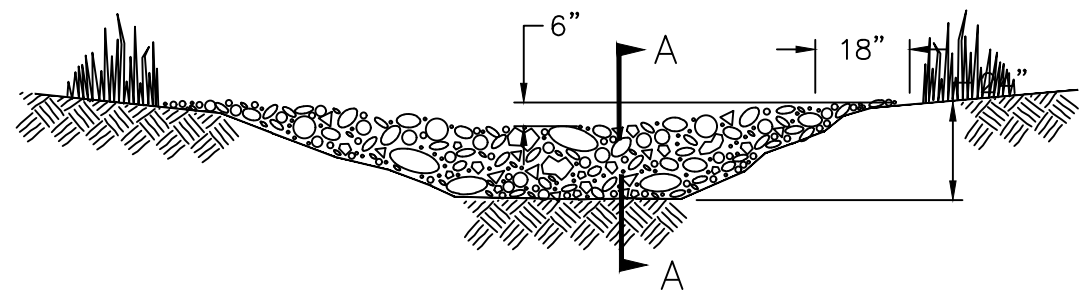


VIEW LOOKING UP STREAM

NOTE: KEY STONE INTO THE DITCH BANKS AND EXTEND IT BEYOND THE ABUTMENTS A MINIMUM OF 18" TO PREVENT OVERFLOW AROUND DAM.

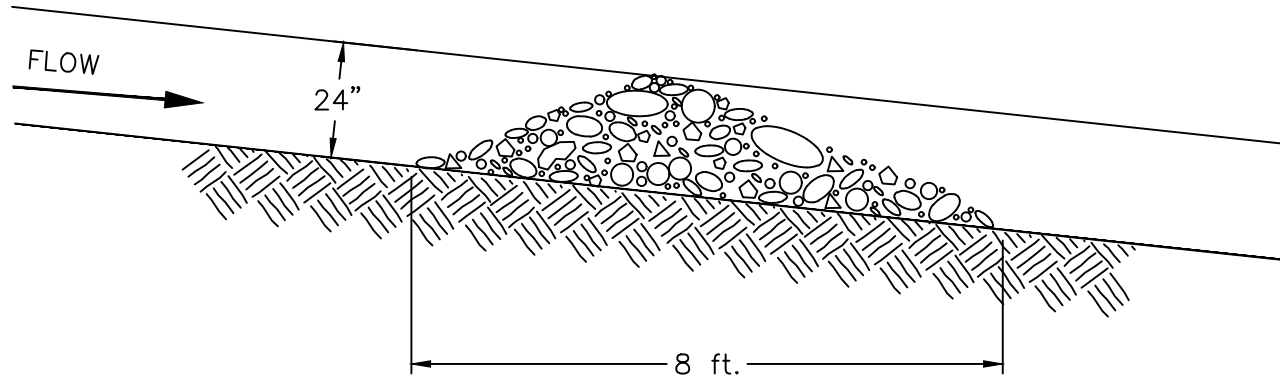

SECTION A-A



'L' = THE DISTANCE SUCH THAT POINTS 'A' AND 'B' ARE OF EQUAL ELEVATION.

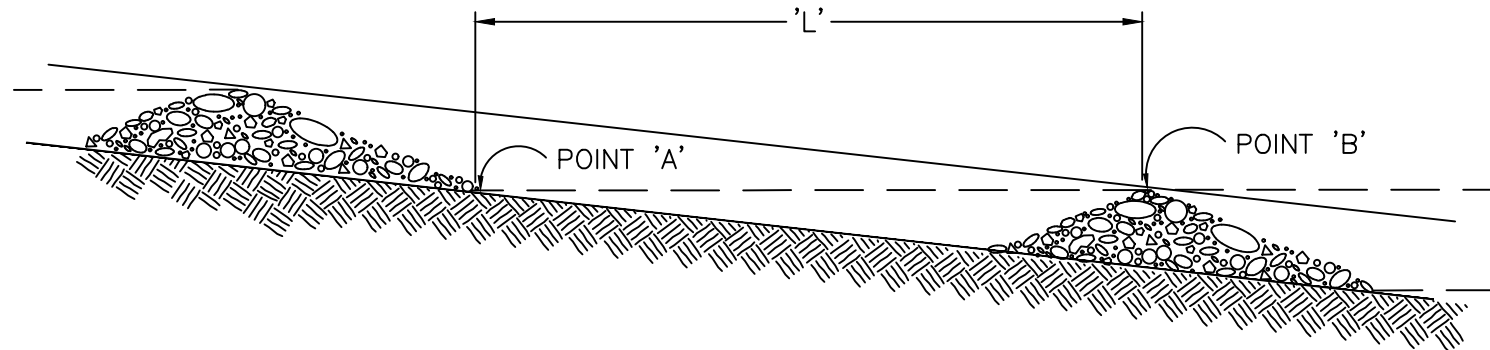

SPACING BETWEEN CHECK DAMS


ROCK CHECK DAM DETAIL

SCALE: NTS

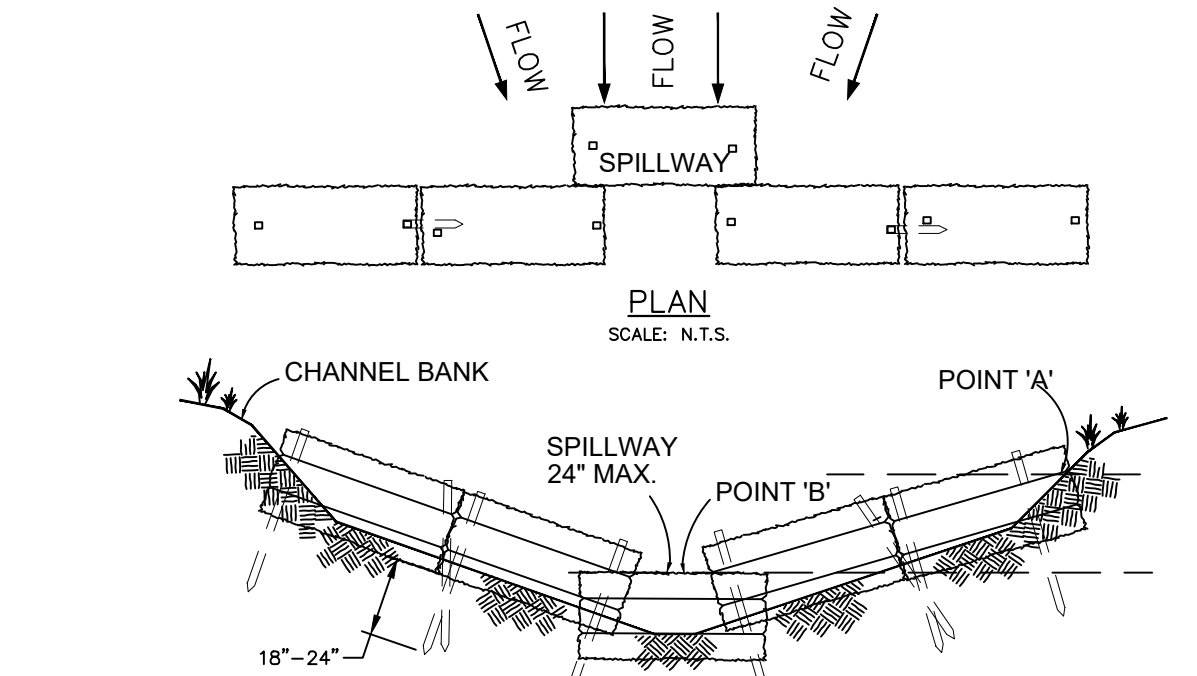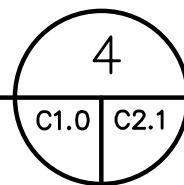

VIEW LOOKING UPSTREAM

SCALE: N.T.S.

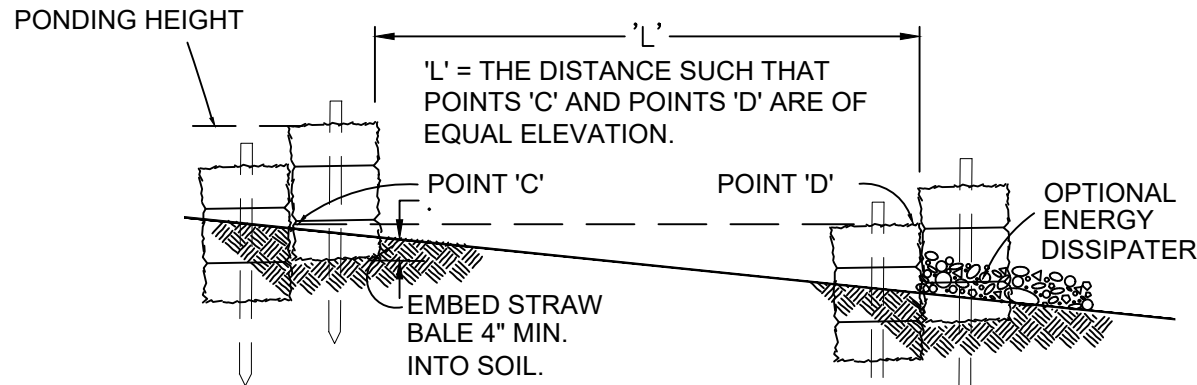

SPACING BETWEEN CHECK DAMS



SCALE: N.T.S.

NOTES:

1. EMBED BALES 4" INTO THE SOIL AND 'KEY' BALES INTO THE CHANNEL BANKS.
2. POINT 'A' MUST BE HIGHER THAN POINT 'B'. (SPILLWAY HEIGHT)
3. PLACE BALES PERPENDICULAR TO THE FLOW WITH ENDS TIGHTLY ABUTTING. USE STRAW, ROCKS OR FILTER FABRIC TO FILL ANY GAPS AND TAMP BACKFILL MATERIAL TO PREVENT EROSION OR FLOW AROUND THE BALES.
4. SPILLWAY HEIGHT SHALL NOT EXCEED 24".
5. INSPECT AFTER EACH SIGNIFICANT STORM, MAINTAIN AND REPAIR PROMPTLY.

STRAW BALE CHECK DAM DETAIL

SCALE: NTS

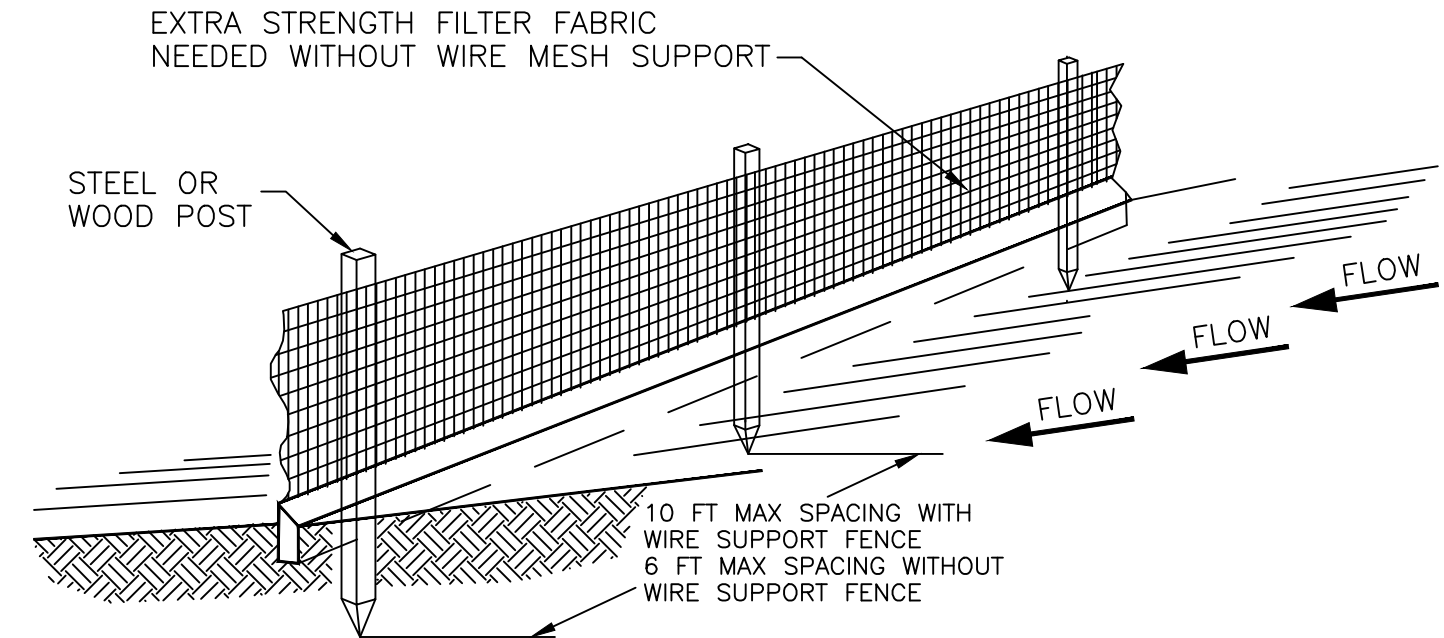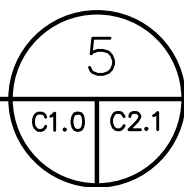

STANDARD DETAIL
TRENCH WITH NATIVE BACKFILL


ALTERNATE DETAIL
TRENCH WITH GRAVEL

NOTES:

1. INSPECT AND REPAIR FENCE AFTER EACH STORM EVENT AND REMOVE SEDIMENT WHEN NECESSARY.
2. REMOVED SEDIMENT SHALL BE DEPOSITED TO AN AREA THAT WILL NOT CONTRIBUTE SEDIMENT OFF-SITE AND CAN BE PERMANENTLY STABILIZED.
3. SILT FENCE SHALL BE PLACED ON SLOPE CONTOURS TO MAXIMIZE PONDING EFFICIENCY.

SILT FENCE DETAIL

SCALE: NTS

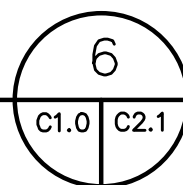

20' MIN. TYP.

EROSION CONTROL DETAILS

SHEET TITLE:

REVISIONS:		BY:	DATE:
NO.	DESCRIPTION:		

CIVIL ENGINEERING AND ENVIRONMENTAL SERVICES 3612 SOUTH SHACKLEFORD RD LITTLE ROCK, ARKANSAS 72205 PH: (501) 221-7122 FX: (501) 221-7775		DATE: FEB. 25, 2025	SCALE: N.T.S.
DESIGNED BY: JTM	DRAWN BY: JTM	CHECKED BY: JTM	

JOB NUMBER: KT257024	SHEET NUMBER: C2.0
-------------------------	-----------------------

PRELIMINARY

SUBMITTED FOR
REVIEW

BRYANT SD SOLAR ARRAY
SCENIC HILL SOLAR
BRYANT, ARKANSAS

PROJECT TITLE:

CIVIL ENGINEERING AND ENVIRONMENTAL SERVICES 3612 SOUTH SHACKLEFORD RD LITTLE ROCK, ARKANSAS 72205 PH: (501) 221-7122 FX: (501) 221-7775		DATE: FEB. 25, 2025	SCALE: N.T.S.
DESIGNED BY: JTM	DRAWN BY: JTM	CHECKED BY: JTM	

JOB NUMBER: KT257024	SHEET NUMBER: C2.0
-------------------------	-----------------------