


E01

Scale:  $1/2" = 1'-0"$

**HBH-CL-SW-33**

57.4 square feet

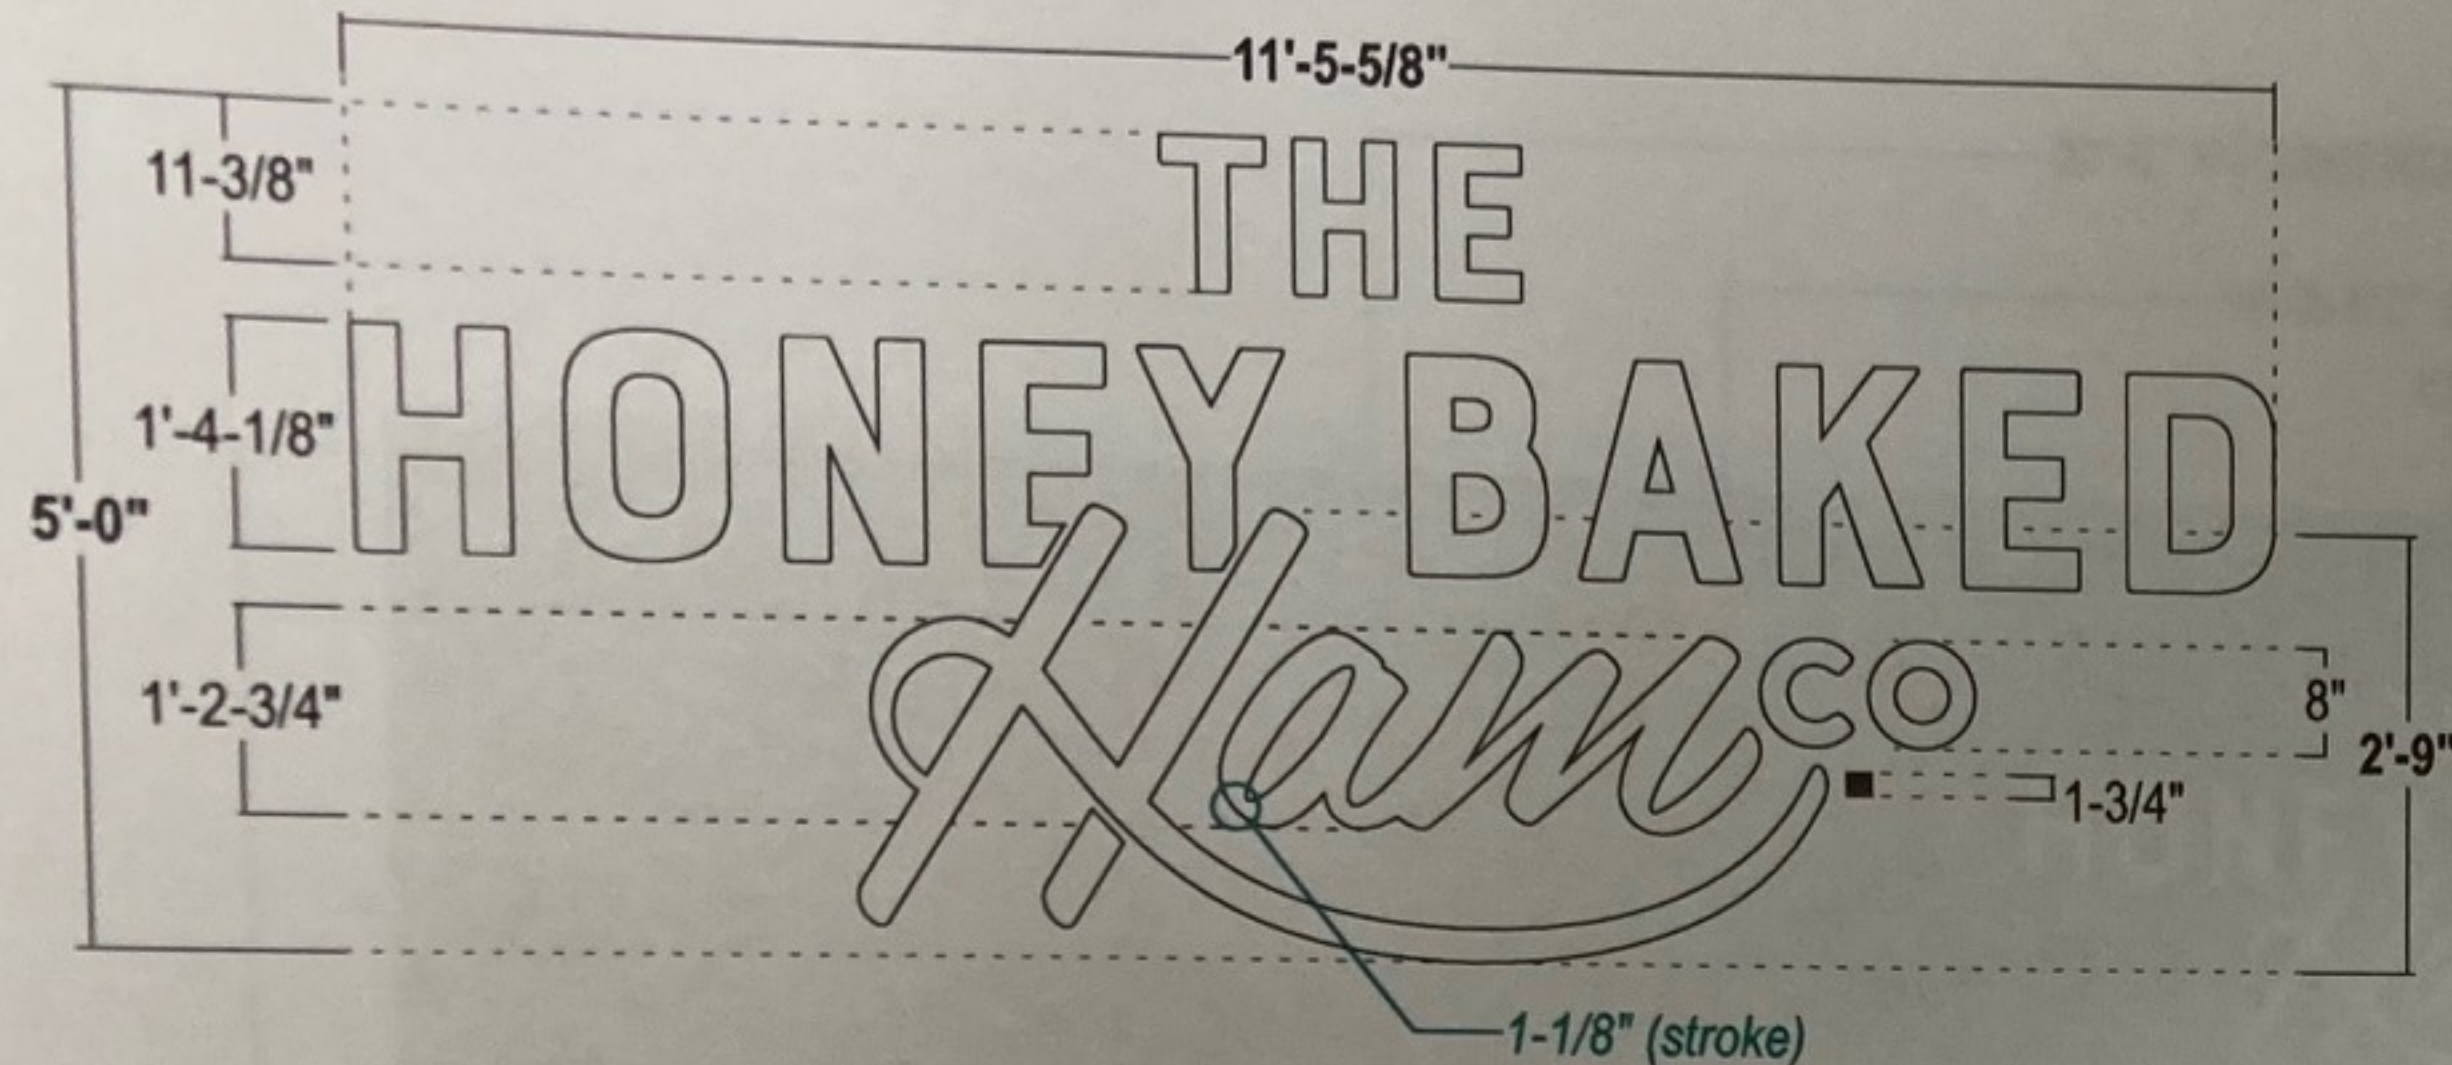

ALL SIGNS TO COMPLY WITH UL 48 AND WILL BE MARKED AS SUCH WITH APPROPRIATE LABORATORY LABELS.

THIS SIGN IS INTENDED TO BE INSTALLED IN ACCORDANCE WITH THE REQUIREMENTS OF ARTICLE 600 OF THE NATIONAL ELECTRICAL CODE AND/OR OTHER APPLICABLE LOCAL CODES. THIS INCLUDES PROPER GROUNDING AND BONDING OF THE SIGN.

THE LOCATION OF THE DISCONNECT SWITCH AFTER INSTALLATION SHALL COMPLY WITH ARTICLE 600.6(A) (1) OF THE NATIONAL ELECTRIC CODE.

## COLOR PALETTE

White  
3M 7725-10 White

BM 2134-30 Iron Mountain


**WALL COLOR:**  
SW 7567 Natural Tan  
-TBD

Paint finish to be satin unless otherwise specified

## NIGHT VIEW



FACE LIT LED | REMOTE, FLUSH | GENERIC INSTALL

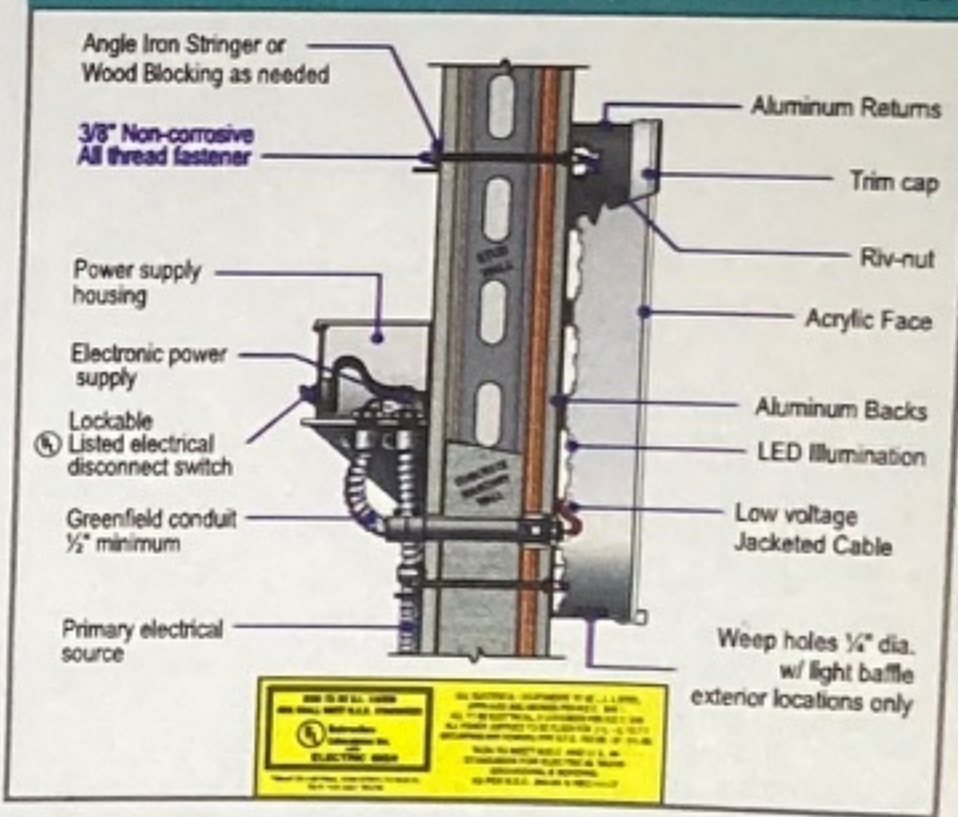

**FACES:** 3/16" #7328 White acrylic faces

**TRIMCAP:** 1" White Jewelite trimcap

**RETURNS:** 5" deep .040 alum returns - Insides pre-painted White; Outsides painted Iron Mountain

**BACKS:** .063 alum. backs - pre-painted White

**ILLUM.:** White LEDs as required by manufacturer;  
**Remote Power Supplies**

®: .080 alum. panel - Painted to match wall; Panel to have surface applied die-cut vinyl;  
Panel drilled & tapped to accept studs for flush mounting;  
All penetrations filled with silicone

**WALL MAT.:** Signband wall material is EIFS

**INSTALL:** Thru bolted using all thread into blocking as required;  
12" standard length of threaded rod will be supplied unless otherwise noted;  
3/8" threaded rod into blocking or Stratus approved equivalent;  
Compression sleeves required to avoid crushing wall & achieve max tensioning

QUANTITY: (1) ONE CHANNEL LETTERS SET REQUIRED FOR FRONT ELEVATION

CLIENT: **THE HONEY BAKED Ham<sup>co</sup>**

**ADDRESS:**  
3213 MAIN STREET STE 2  
BROADWAY CROSSING  
BRYANT, AR 72022

PAGE NO.:

4

ORDER NUMBER:  
1245621

SITE NUMBER  
1218

ELECTRONIC FILE NAME:  
G:\ACCOUNTS\HONEYBAKED HAM\2025\ARI  
1218\_Bryant R2

PROJECT NUMBER:  
79782

**PROJECT MANAGER:**  
**ROBYN PHILLIPS**

| Rev #    | Req #  | Date/Artist    | Description      | Rev # | Req # | Date/Artist | Description |
|----------|--------|----------------|------------------|-------|-------|-------------|-------------|
| Original | 554434 | 09/23 /25 Z-SA |                  |       |       |             |             |
| Rev 1    | 556180 | 10/03/25 Z-MH  | Removed option A |       |       |             |             |
| Rev 2    | 558358 | 10/15/25 Z-SA  | Updated sign     |       |       |             |             |
|          |        |                |                  |       |       |             |             |
|          |        |                |                  |       |       |             |             |
|          |        |                |                  |       |       |             |             |
|          |        |                |                  |       |       |             |             |

# Stratus