

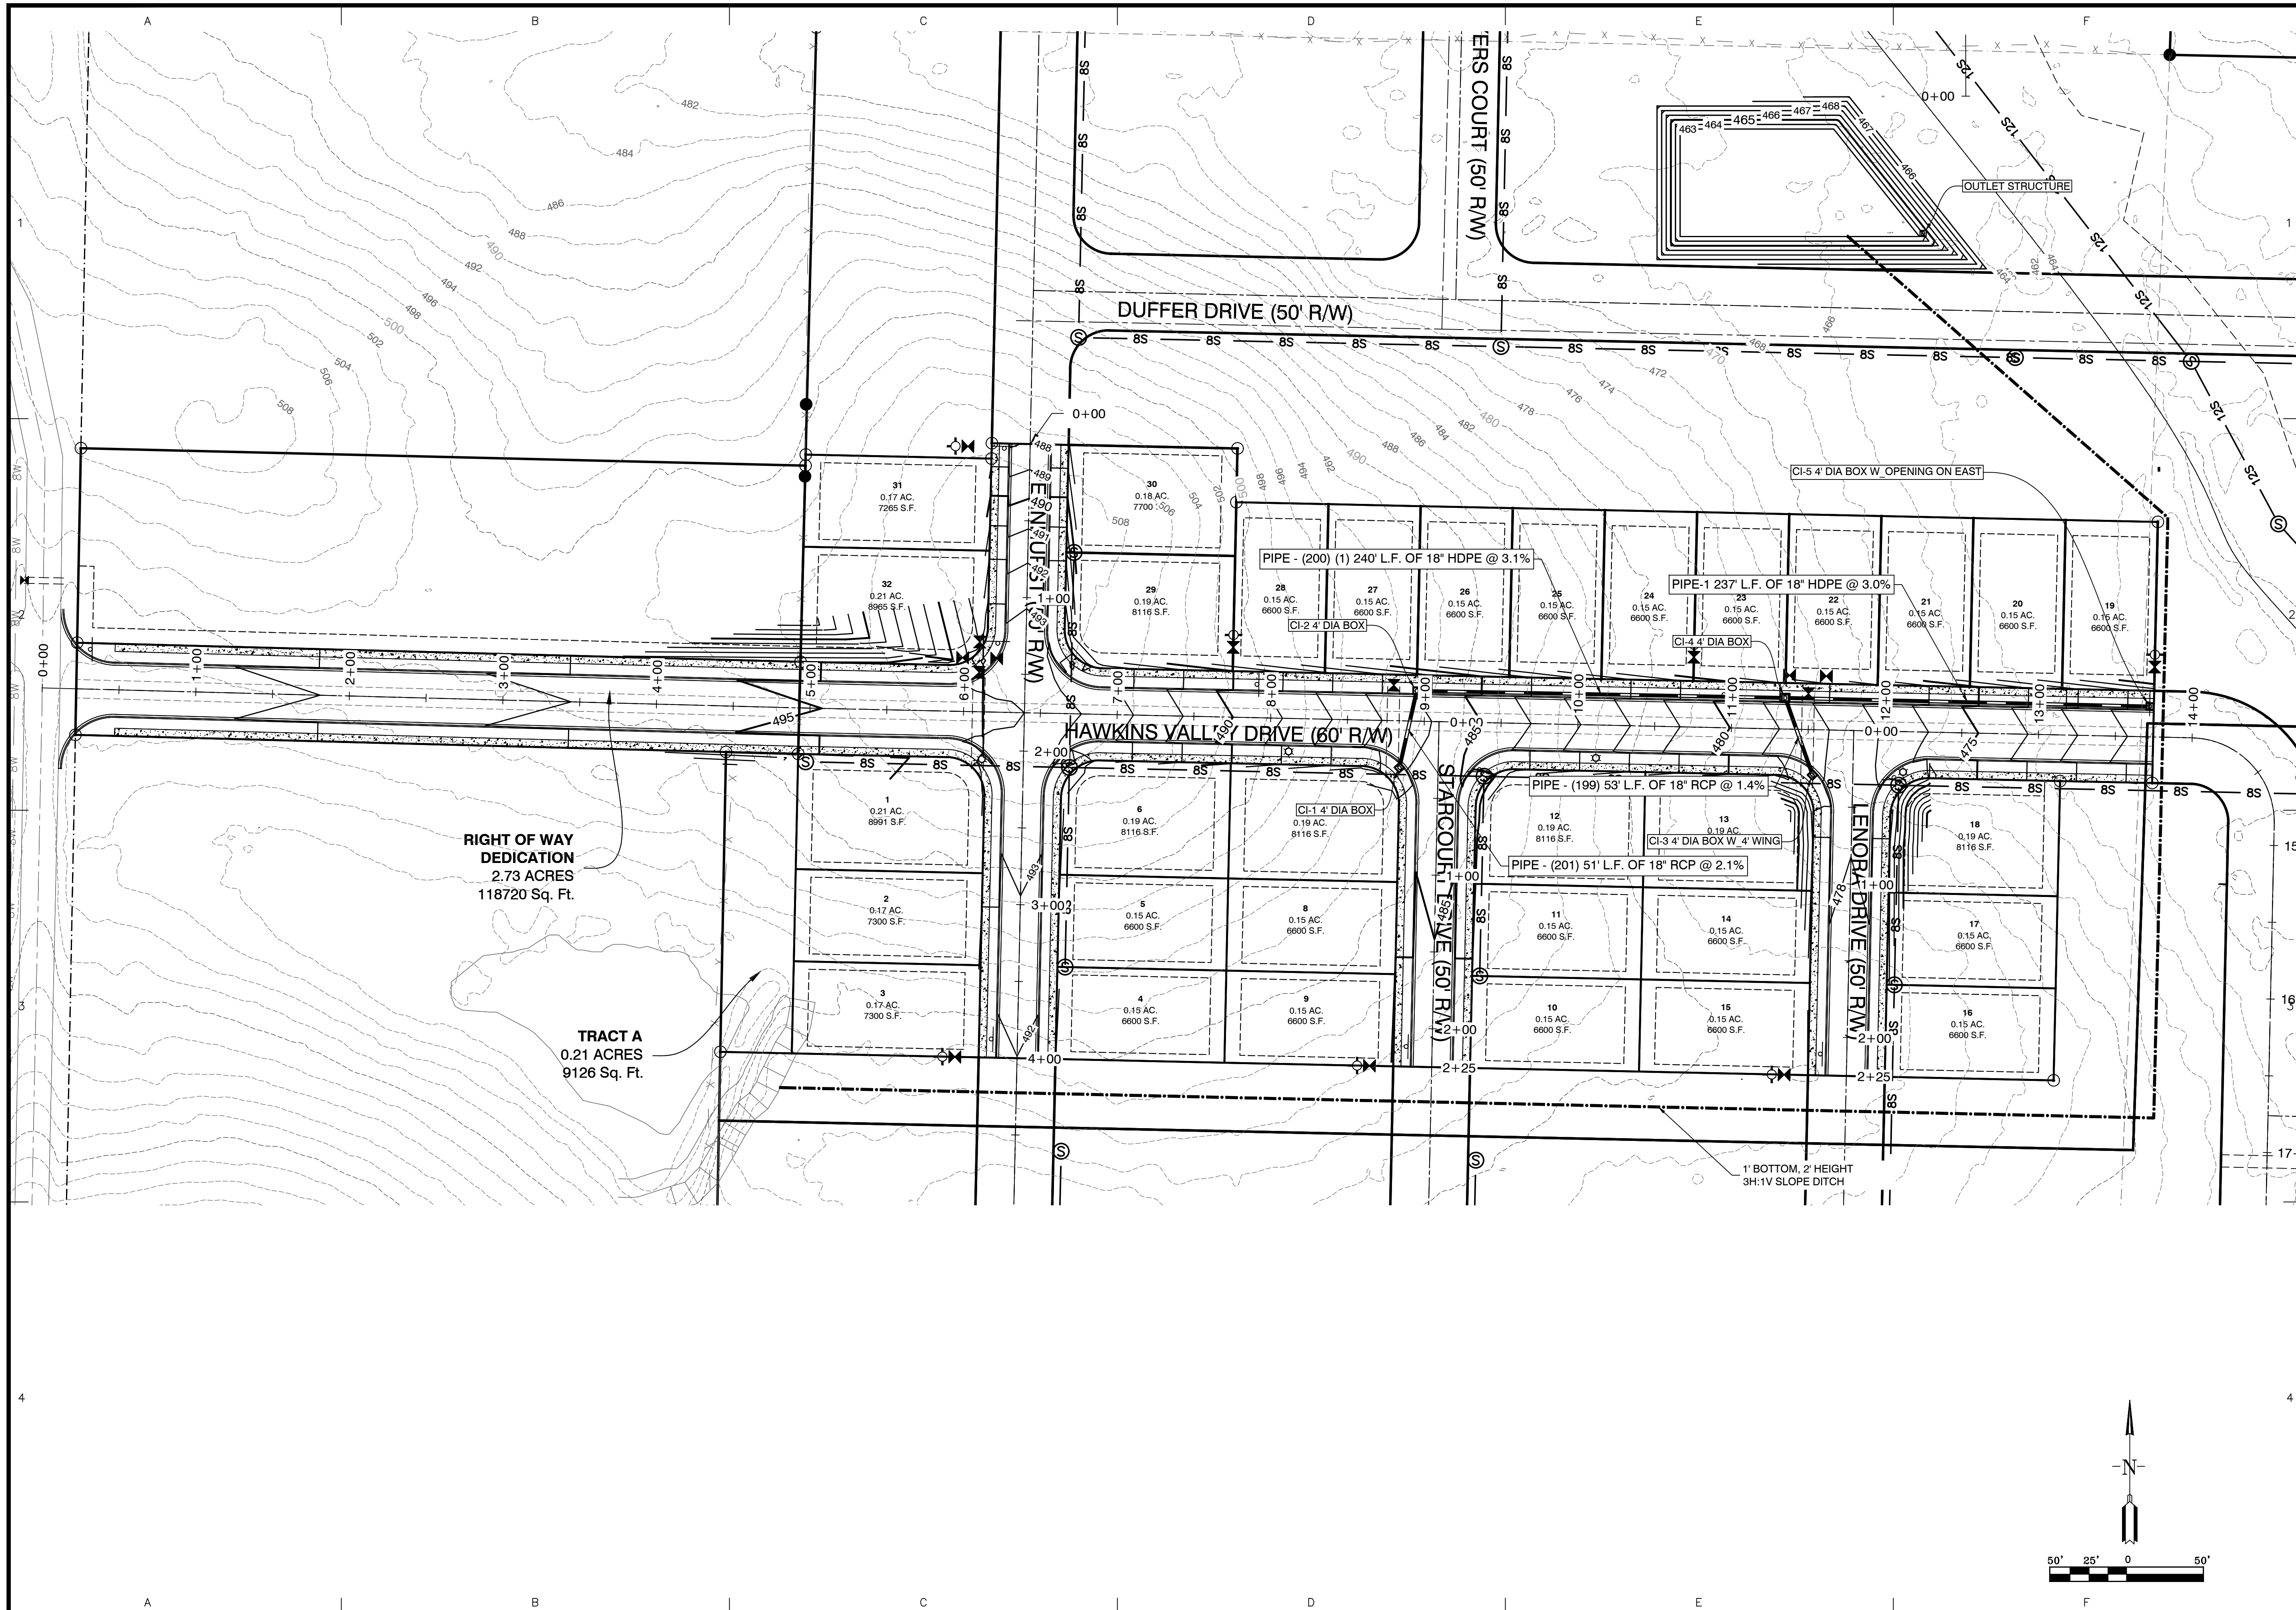
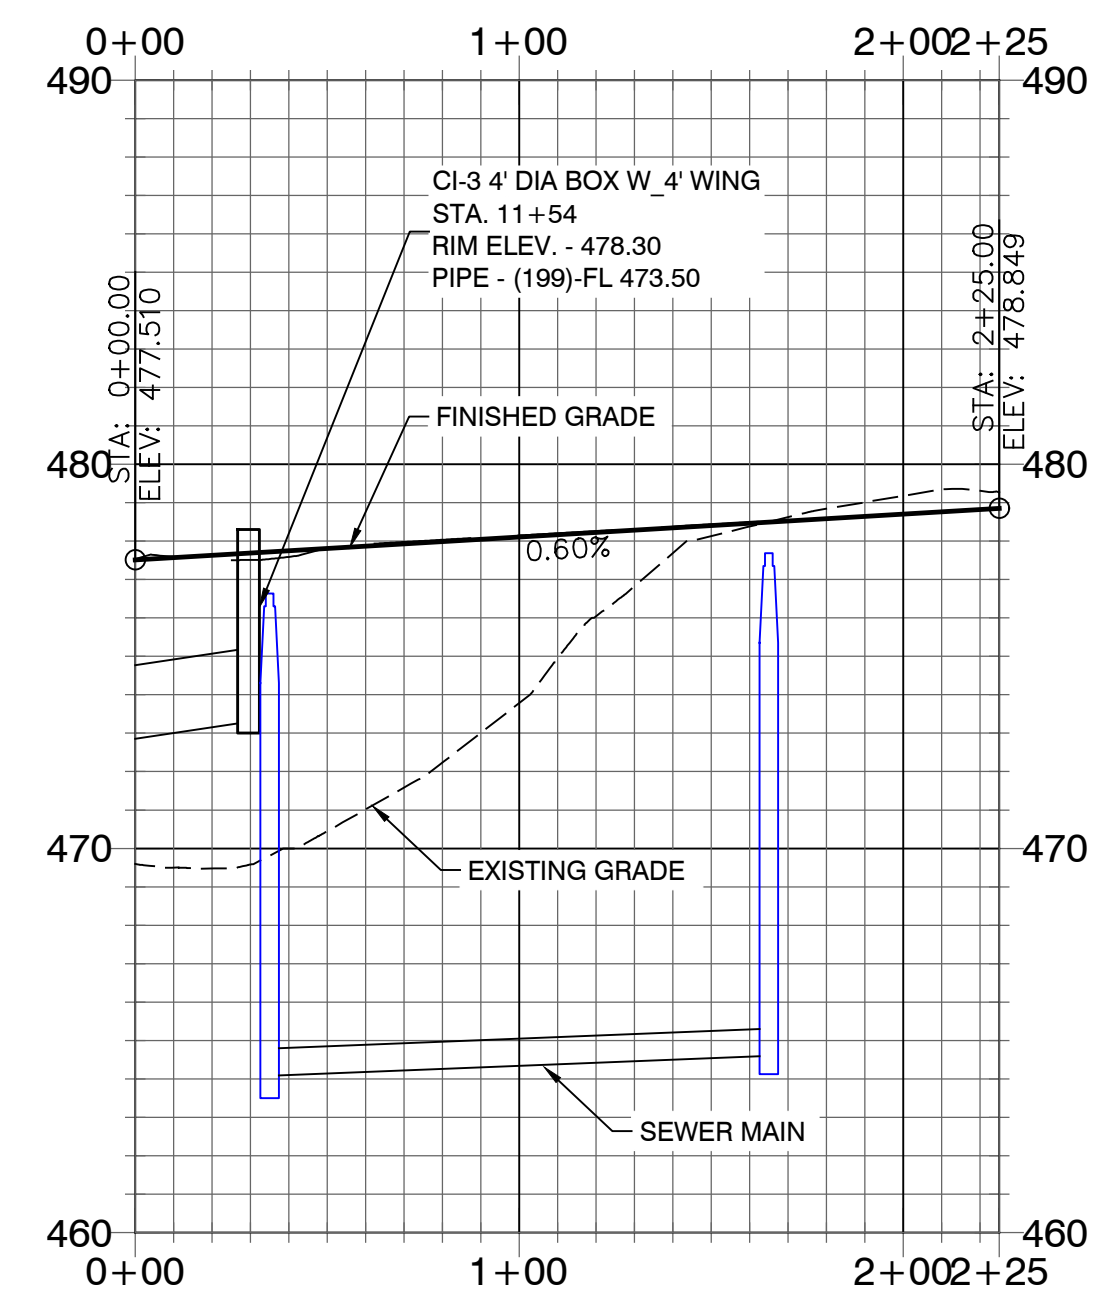
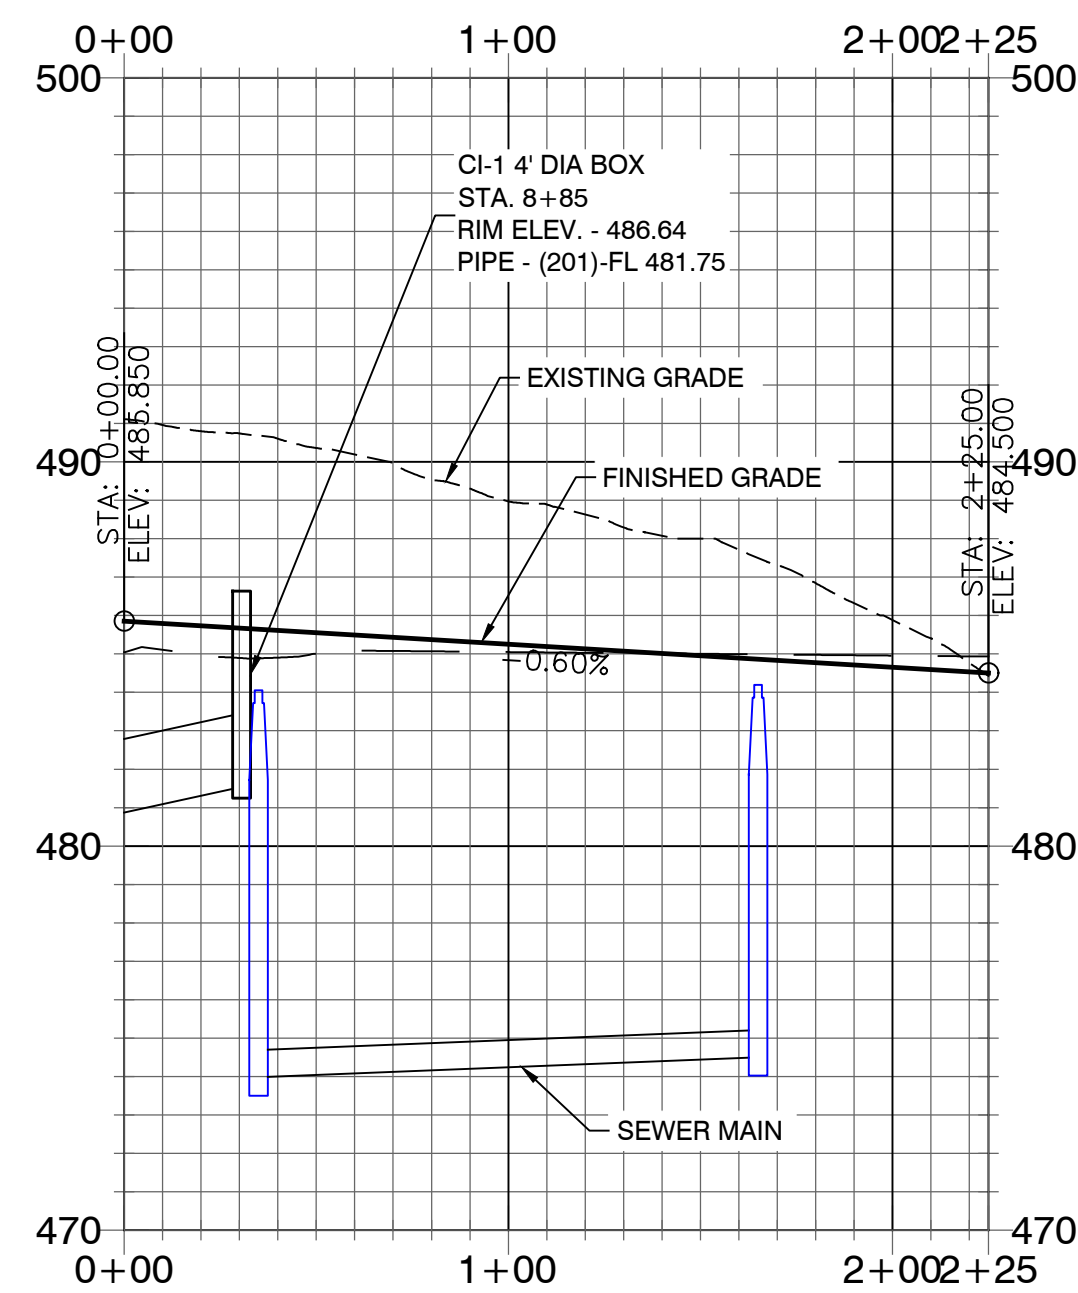


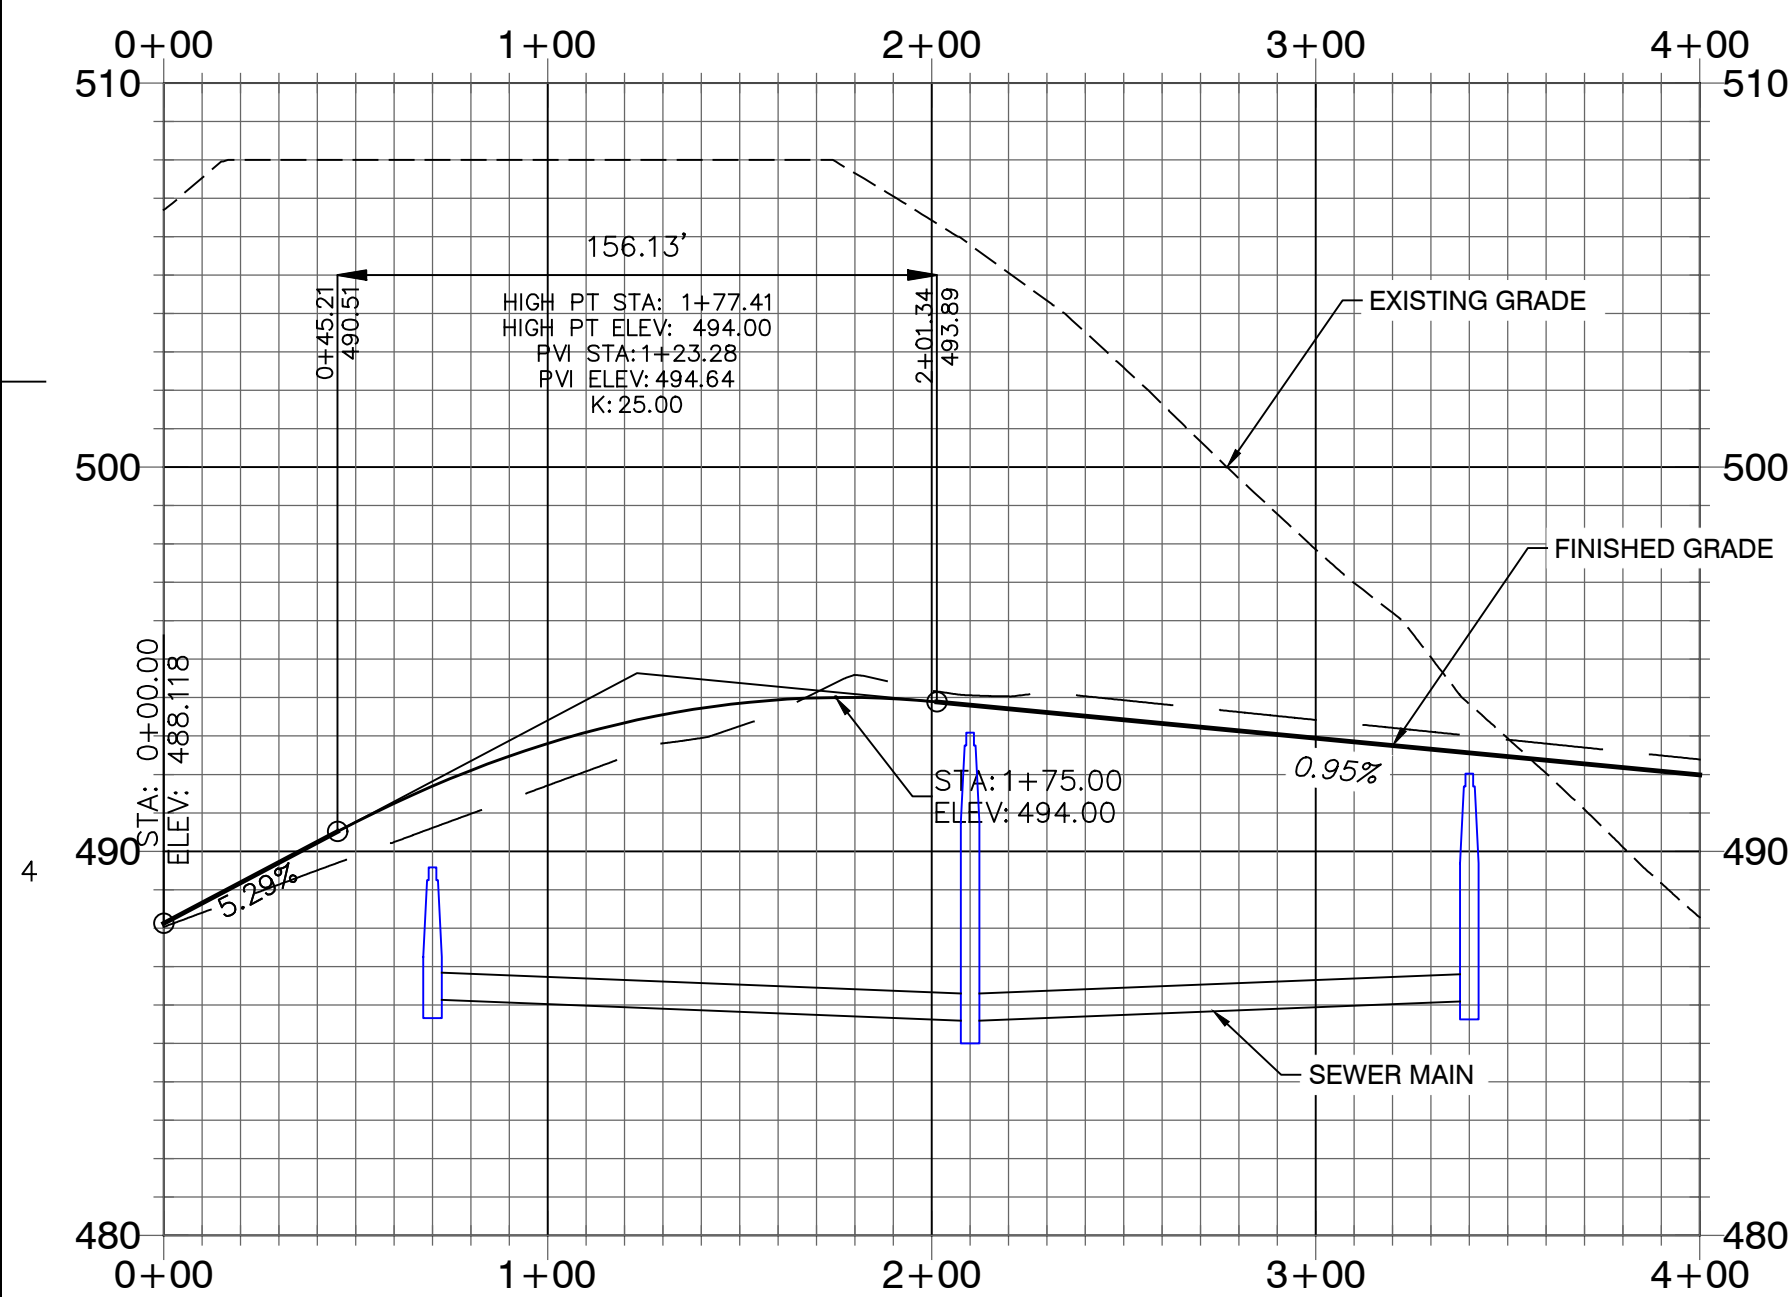

FOR: THOMAS DB COLLINS, LTD, LLC HAWKINS VALLEY PHASE 1 SALINE COUNTY, ARKANSAS STATE OF ARKANSAS VERNON J. WILLIAMS REGISTERED PROFESSIONAL ENGINEER NO. 9551	GNE Designing our client's success GarNat Engineering, LLC P.O. Box 116 3825 Mt Carmel Rd Benton, AR 72018 Ph (501) 408-4650 garnatengineering@gmail.com	DATE	REVISION	BY
1-06-2025 CONTENTS: STREET & DRAINAGE PLAN PROJECT NO: 24076 DATE: JAN 2025 SHEET NO: 3.0				

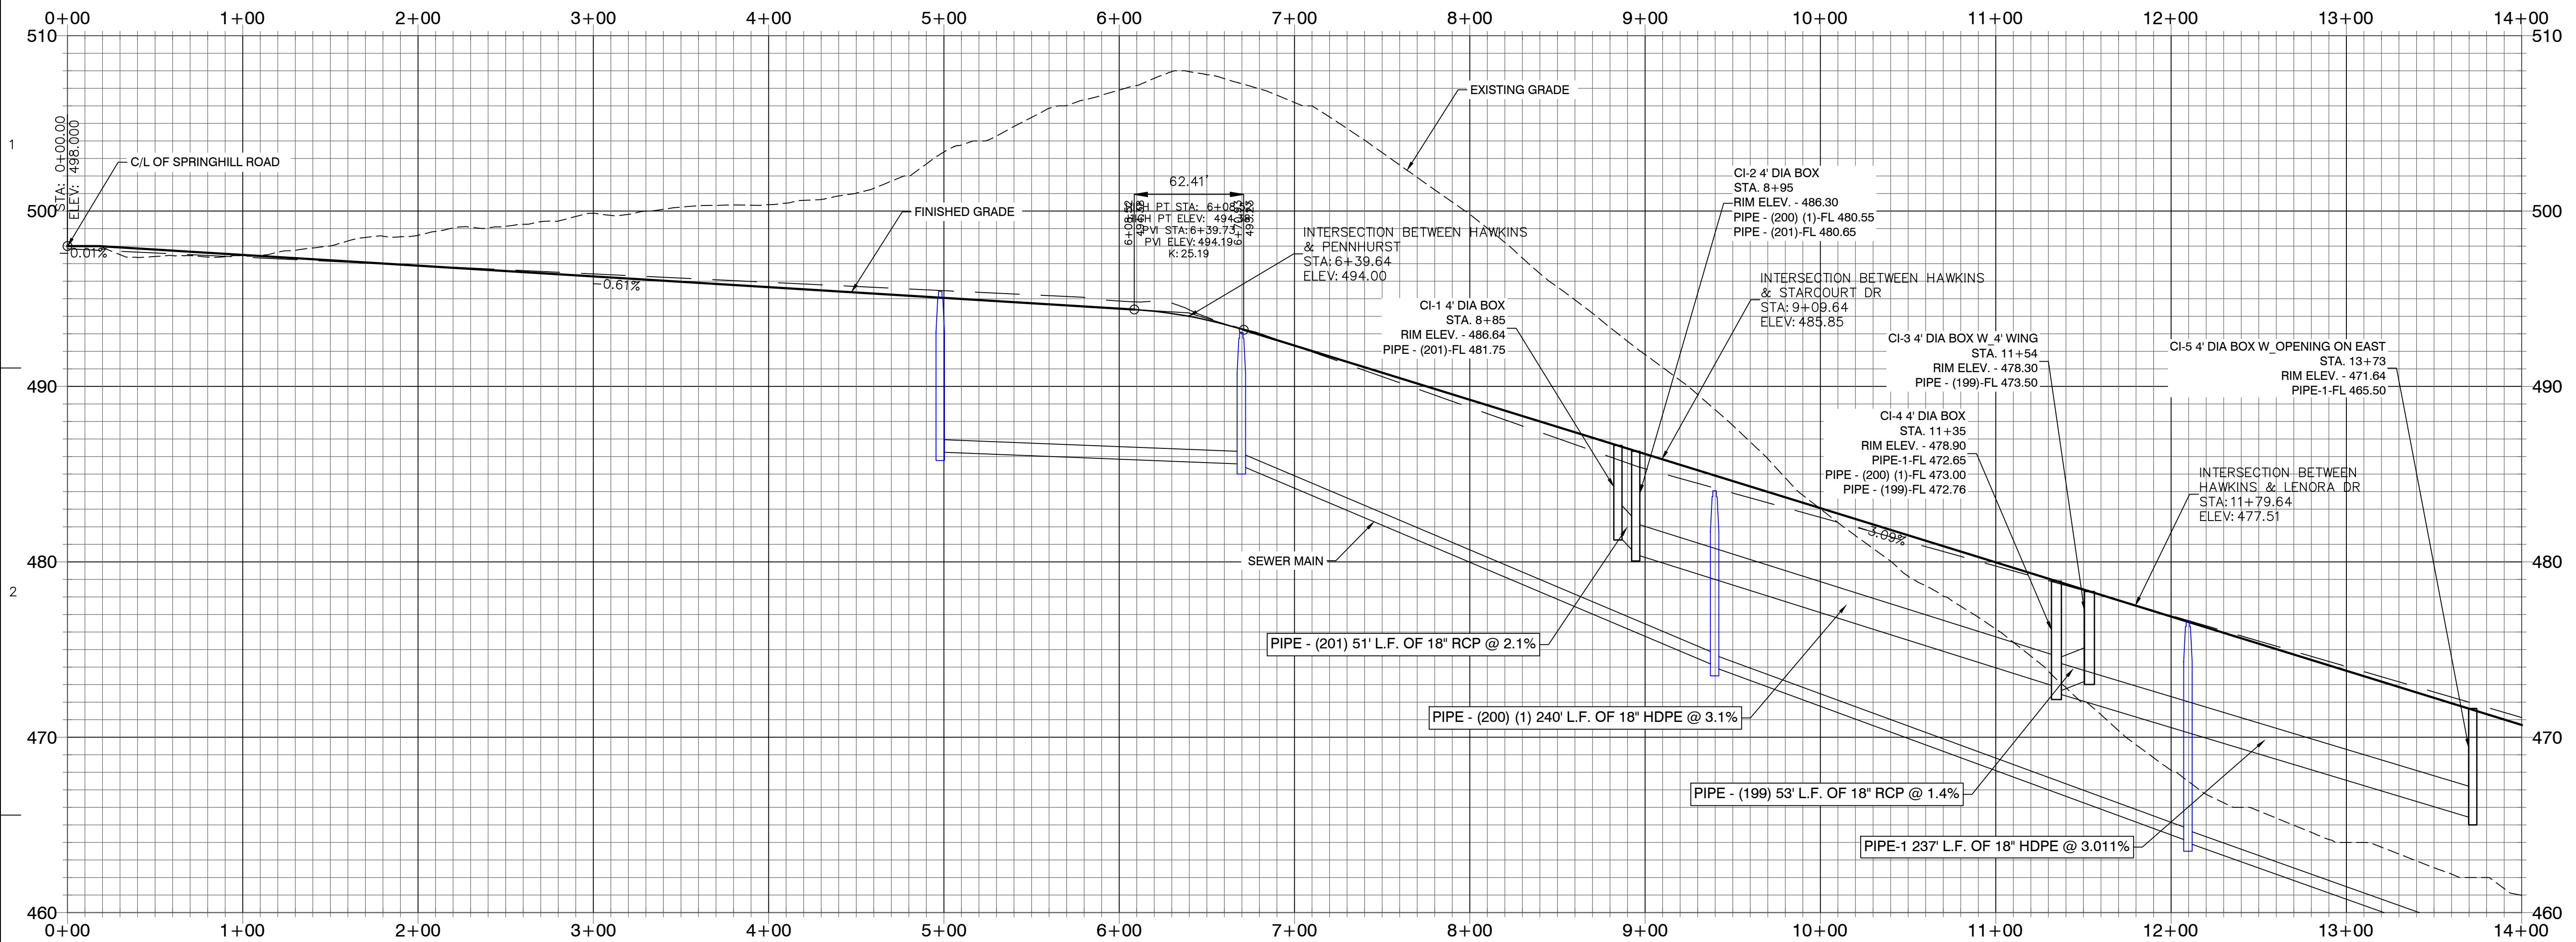

SCALE: H 1" = 50'
 V 1" = 5'

Designing our client's success

GNE
Designing our client's success

GarNat Engineering, LLC
P.O. Box 116
3825 Mt Carmel Rd

Bryant, AR 72022
garnatengineering@gmail.com

**FOR: THOMAS DB COLLINS, LTD, LLC
HAWKINS VALLEY
PHASE 1
SALINE COUNTY, ARKANSAS**



06-2025

CONTENTS:


LOAD PROFILES

PROJECT NO:
4076

E:
N 2025

HEET NO:

C3.1

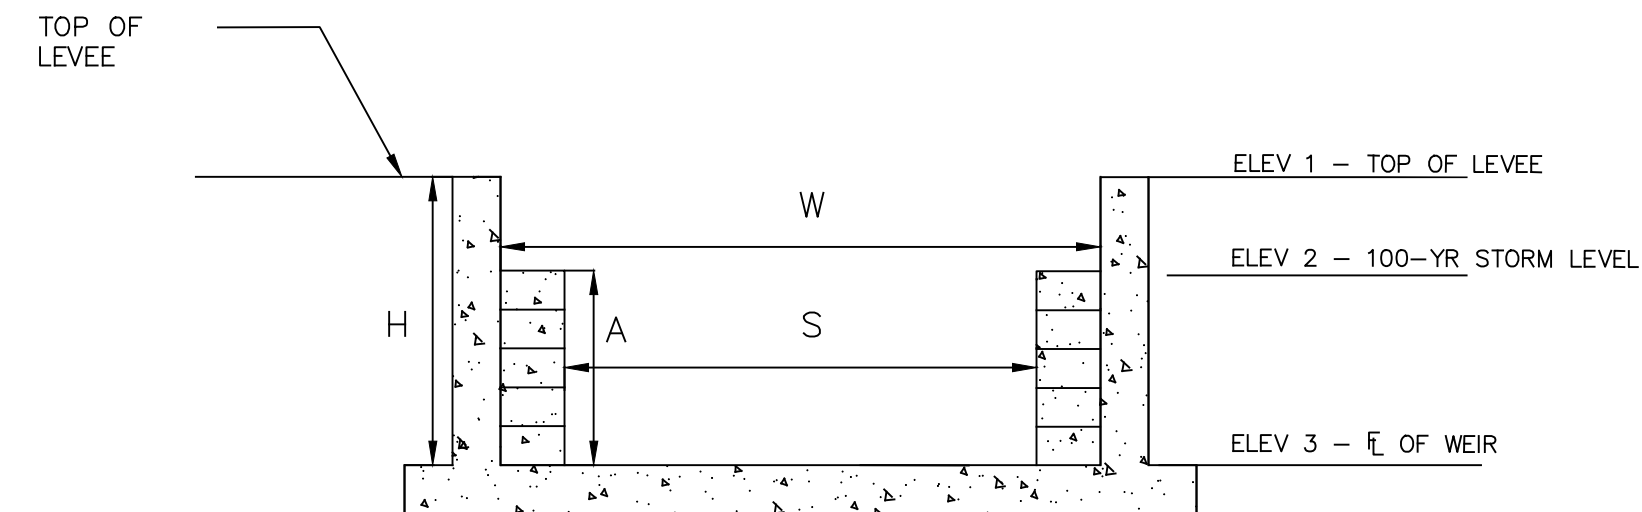

DETENTION OUTLET
SECTION
NOT TO SCALE

CONTROL STRUCTURE								
OUTLET STRUCTURE	L	W	H	ELEV 1	ELEV 2	ELEV 3	S	A
1	5'-0"	7'-8"	5'-0"	468.00	467.00	463.00	5'-9"	4'-0"

DETENTION OUTLET NOTES:

1. ALL CONCRETE WALLS SHALL BE A MINIMUM OF 6" THICK & REINFORCED WITH #4'S @ 12" O.C. BOTH WAYS.
2. BOTTOM SLAB SHALL BE 12" THICK & REINFORCED WITH #4'S @ 12" O.C. BOTH WAYS.

Designing our client's success

ENGINE

GarNat Engineering, LLC

F.O. Box 116
Benton, AR 72018
Ph (501) 408-4650
gamatengineering@gmail.com

FOR: THOMAS DB COLLINS, LID, LLC
PLANNING VALLEY

HAWKINS VALLEY
PLICE 1

PHASE 1

SALINE COUNTY, ARKANSAS



1-06-2025

CONTENTS:

OUTLET STRUCTURE DETAILS

PROJECT NO:
24076

DATE: JAN 2025

SHEET NO:

C3.2