



City of Bryant, Arkansas
 Community Development
 210 SW 3rd Street Bryant, AR 72022
 501-943-0943

SIGN PERMIT APPLICATION

Applicants are advised to read the Sign Ordinance prior to completing and signing this form.
 The Sign Ordinance is available at www.cityofbryant.com under the Planning and Community Development tab.

Date: 10/12/2022

Note: Electrical Permits may be Required. Please contact the Community Development Office for more information.

Sign Co. or Sign Owner

Name Target Corporation
 Address PO Box 9456
 City, State, Zip Minneapolis, MN 55440
 Phone _____
 Email Address matthew.flansburg@target.com

Property Owner

Name Target Corporation
 Address PO Box 9456
 City, State, Zip Minneapolis, MN 55440
 Phone _____
 Email Address matthew.flansburg@target.com

GENERAL INFORMATION

Name of Business Target
 Address/Location of sign 7377 Alcoa Road, Bryant, AR 72022
 Zoning Classification C-2

Please use following page to provide details on the signs requesting approval. Along with information provided on this application, a **Site Plan showing placement of sign(s) and any existing sign(s) on the property is required** to be submitted. **Renderings of the sign(s) showing the correct dimensions is also required** to be submitted with the application. A thirty-five dollar (\$35) per sign payment will be collected at the time of permit issuance. According to the Sign Ordinance a fee for and sign variance or special sign permit request shall be one hundred dollars (\$100). Additional documentation may be required by Sign Administrator.

READ CAREFULLY BEFORE SIGNING

Christian Jones on behalf of
 I Target Corp., do hereby certify that all information contained within this application is true and correct. I fully understand that the terms of the Sign Ordinance supersede the Sign Administrator's approval and that all signs must fully comply with all terms of the Sign Ordinance regardless of approval. I further certify that the proposed sign is authorized by the owner of the property and that I am authorized by the property owner to make this application. I understand

that no sign may be placed in public right of way. I understand that I must comply with all Building and Electrical Codes and that it is my responsibility to obtain all necessary permits.

Use table below to enter information regarding each sign for approval. Please use each letter to reference each sign rendering.


SIGN	Type (Façade, Pole, Monument, other)	Dimensions (Height, Length, Width)	Sqft (Measured in whole as rectangle)	Height of Sign (Measured from lot surface)		Column for Admin Certifying Approval	
				Top of Sign	Bottom of Sign		
Drive Up	A	Facade	50.5" x 18'-4" x 5"	77.1	24.0'	19.75'	
Bullseye (front)	B	Facade	13.0' x 13.0' x 6"	132.73	27.5'	14.5'	
Order Pickup	C	Facade	1'-2" x 12'-10" x 5"	24.59	11'-4"	10'-2"	
Bullseye w/ Target (side)	D	Facade	16.3' x 12' x 6"	195.7	27'-11"	11'-9"	
CVS	E	Facade (existing)	2' x 18'-3" x 2'-6"	36.62	20'-10"	18'-10"	
	G						


T2204 Bryant

Legend


-  DU Door (Anticipated)
-  Existing DU
-  Proposed DU

 DU Door (Anticipated)

 


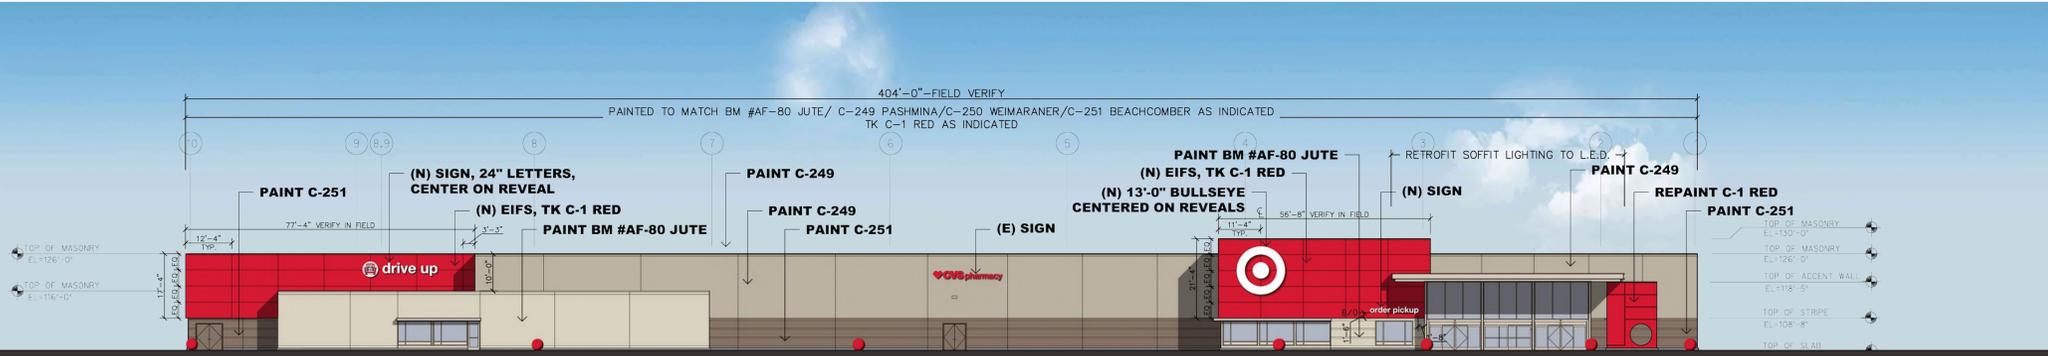


Front Elevation

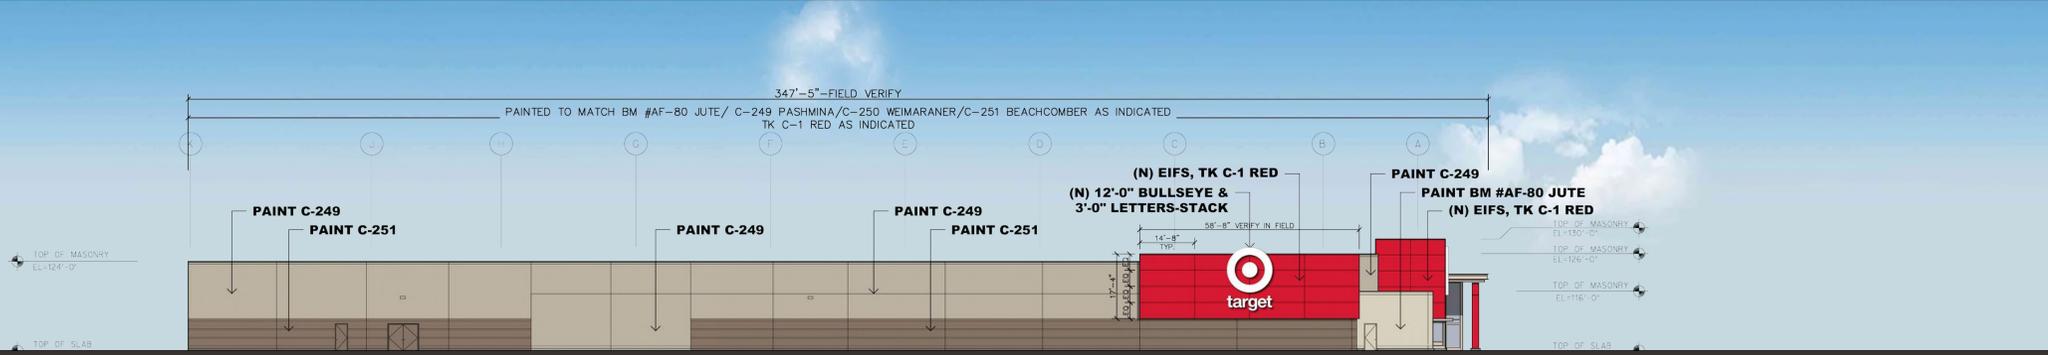

Left Elevation

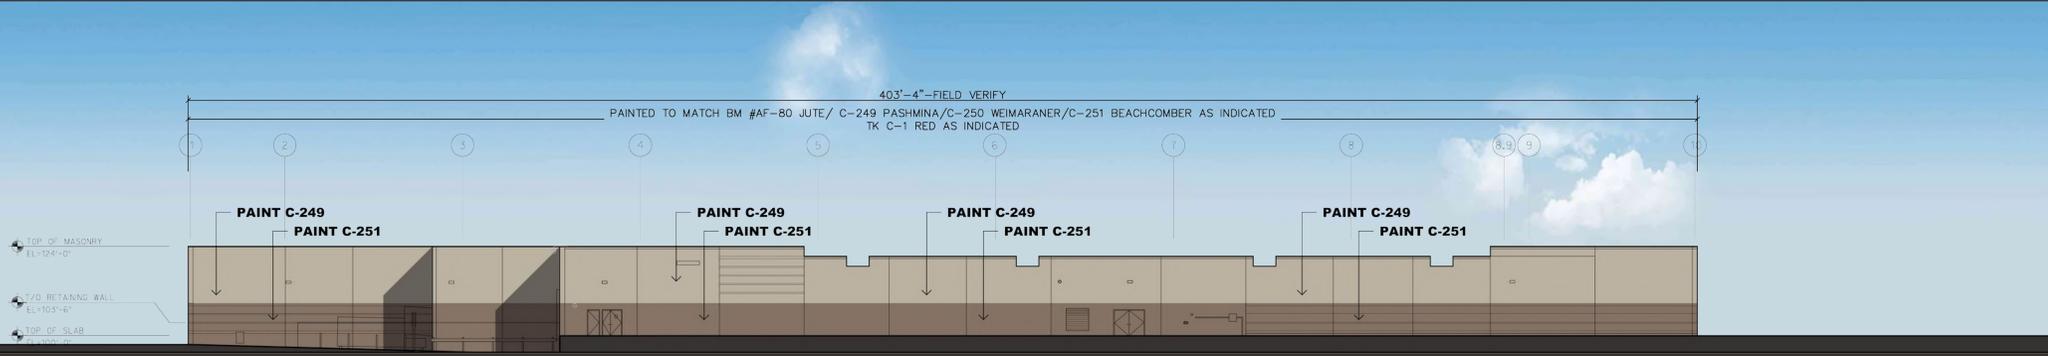

Rear Elevation

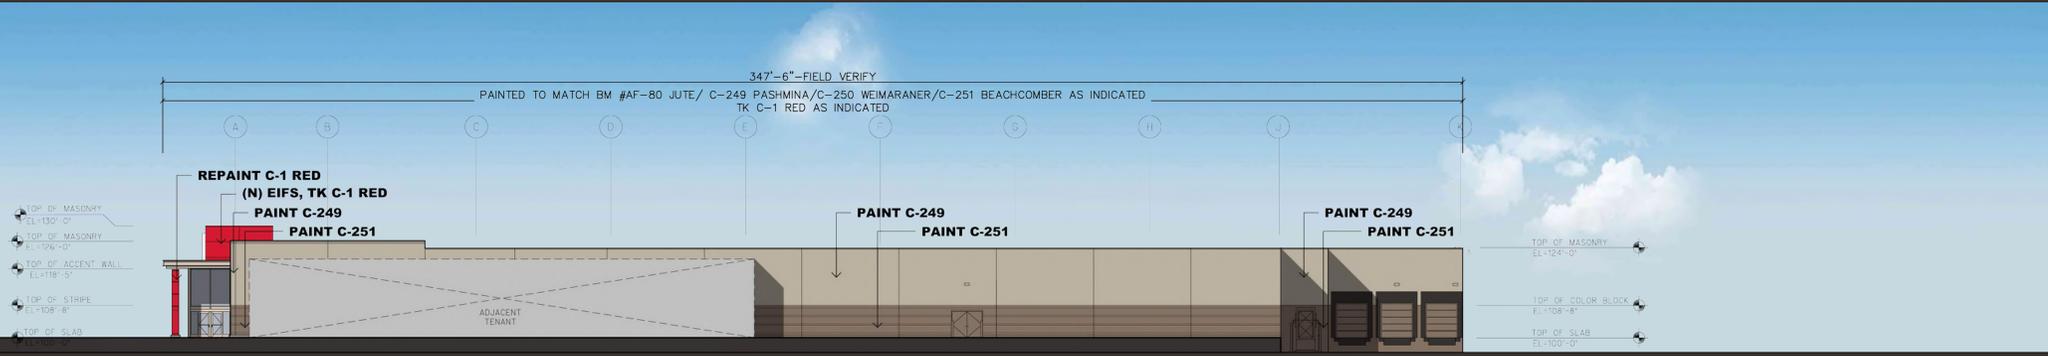

Right Elevation

COLOR KEY:

- BM #AF-80 JUTE
- C-249 (BM #AF-100) PASHMINA
- C-251 (BM #0993) BEACHOMBER
- C-1 (TK #8010-1) RED
- (E) C-20 (TK #11110-37) CHAMPAGNE
- (E) SOFFIT PAINT C-1 (TK #8010-1) RED


NOTE:

- * PAINT HM DOOR AND FRAME TO MATCH ADJ. WALL, TYP.
- *STORE EXTERIOR WALLS ARE PRIMARILY CMU
- *EXISTING SPHERICAL BOLLARDS REPAINT C-1 RED U.N.O.
- *BEN-2 : MODERN, COLOR.....SILVER


GENERAL NOTE

- * AREA TO BE PAINTED STARTS AT TOP OF CURB OR REVEAL AND CONTINUES TO TOP OF PARAPET/FLASHING OR REVEAL. PAINT COLOR AND FINISH TRANSITIONS OCCUR AT EXISTING VERTICAL CONTROL JOINTS OR AT INSIDE BUILDING CORNERS, U.N.O.
- * ALL EXISTING WALL-MOUNTED ITEMS TO BE PAINTED TO MATCH ADJ. WALL SURFACE, U.N.O.
- * PATCH ALL VISIBLE HOLES FROM MOUNTING OF REMOVED SIGNS WITH LIKE MATERIALS. RESTORE WALL SURFACE TO 'LIKE NEW' APPEARANCE.



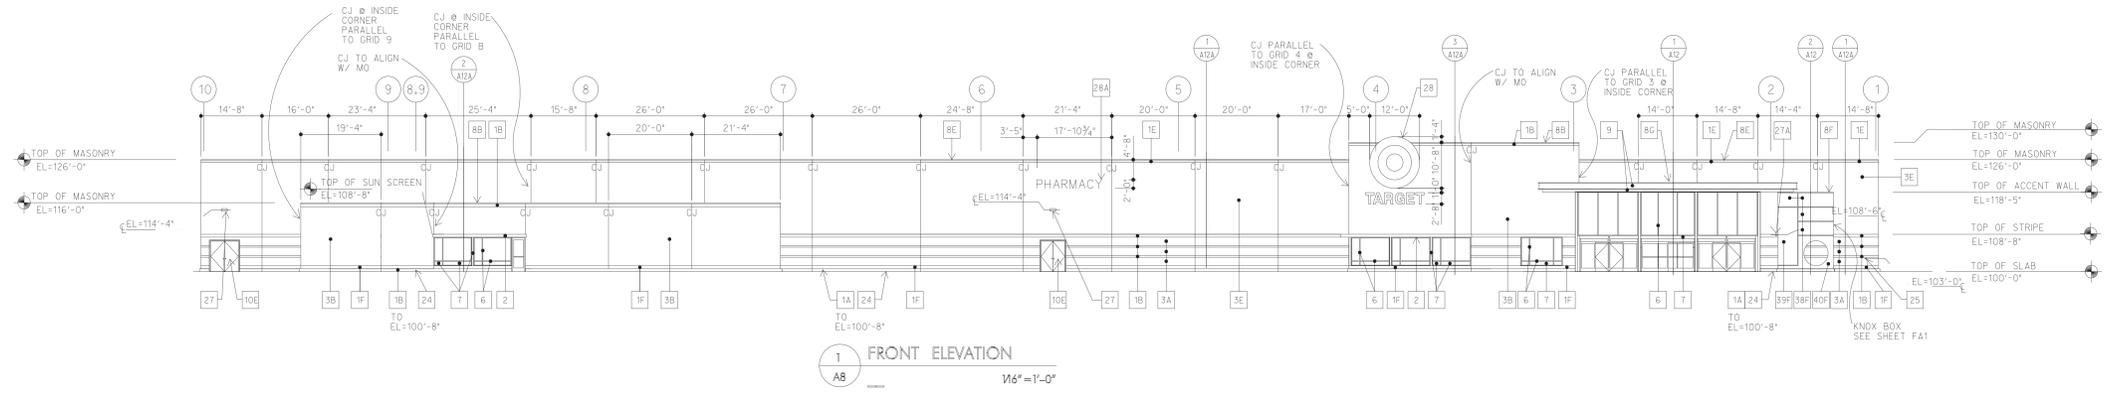


Existing Condition

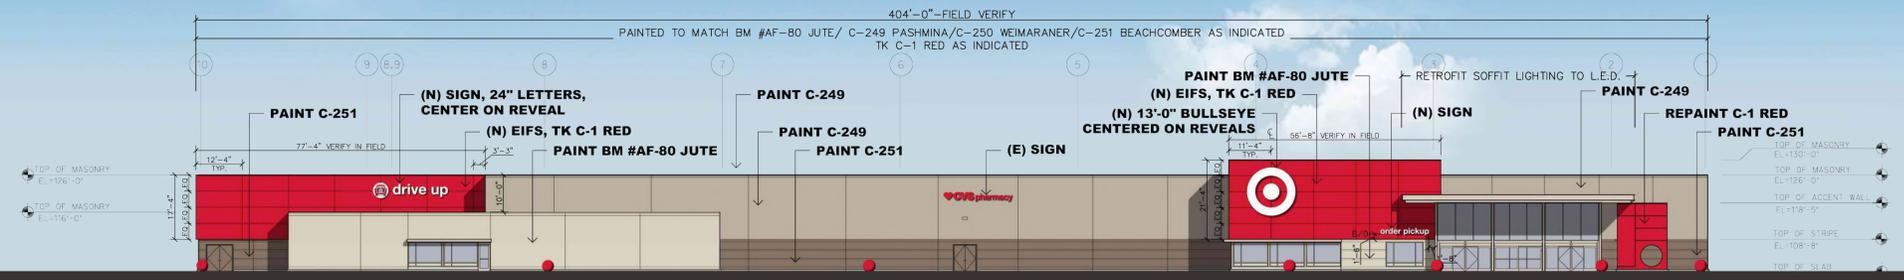

Front Elevation



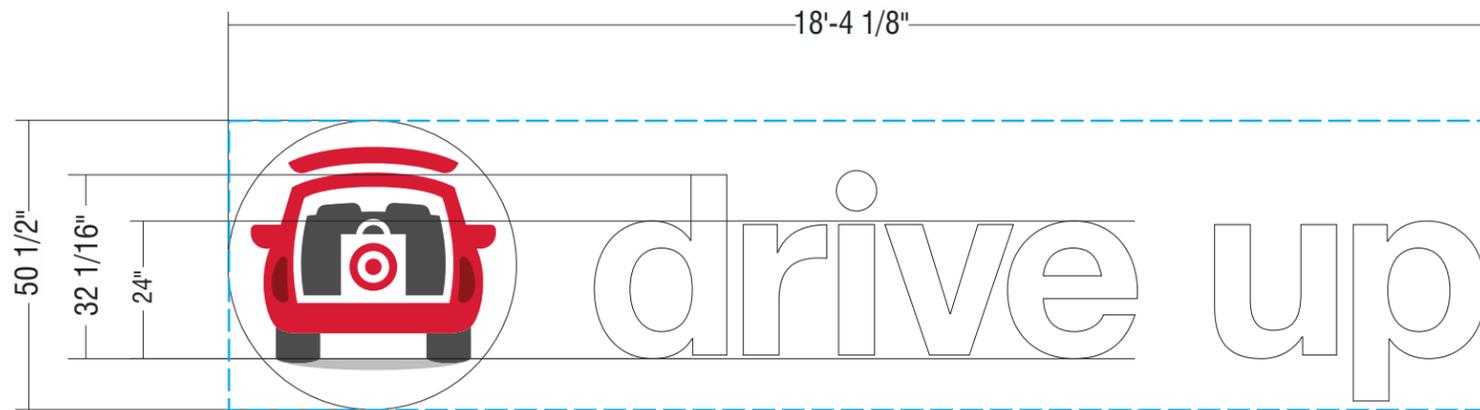


DU24W-LOGO ACRYLIC FACED INT. ILLUM. "LOGO & LETTER SET"

Scale: 3/8" = 1'-0"

77.1 SQ.FT.

SCOPE OF WORK:

MANUFACTURE AND INSTALL CHANNEL LOGO & LETTERS

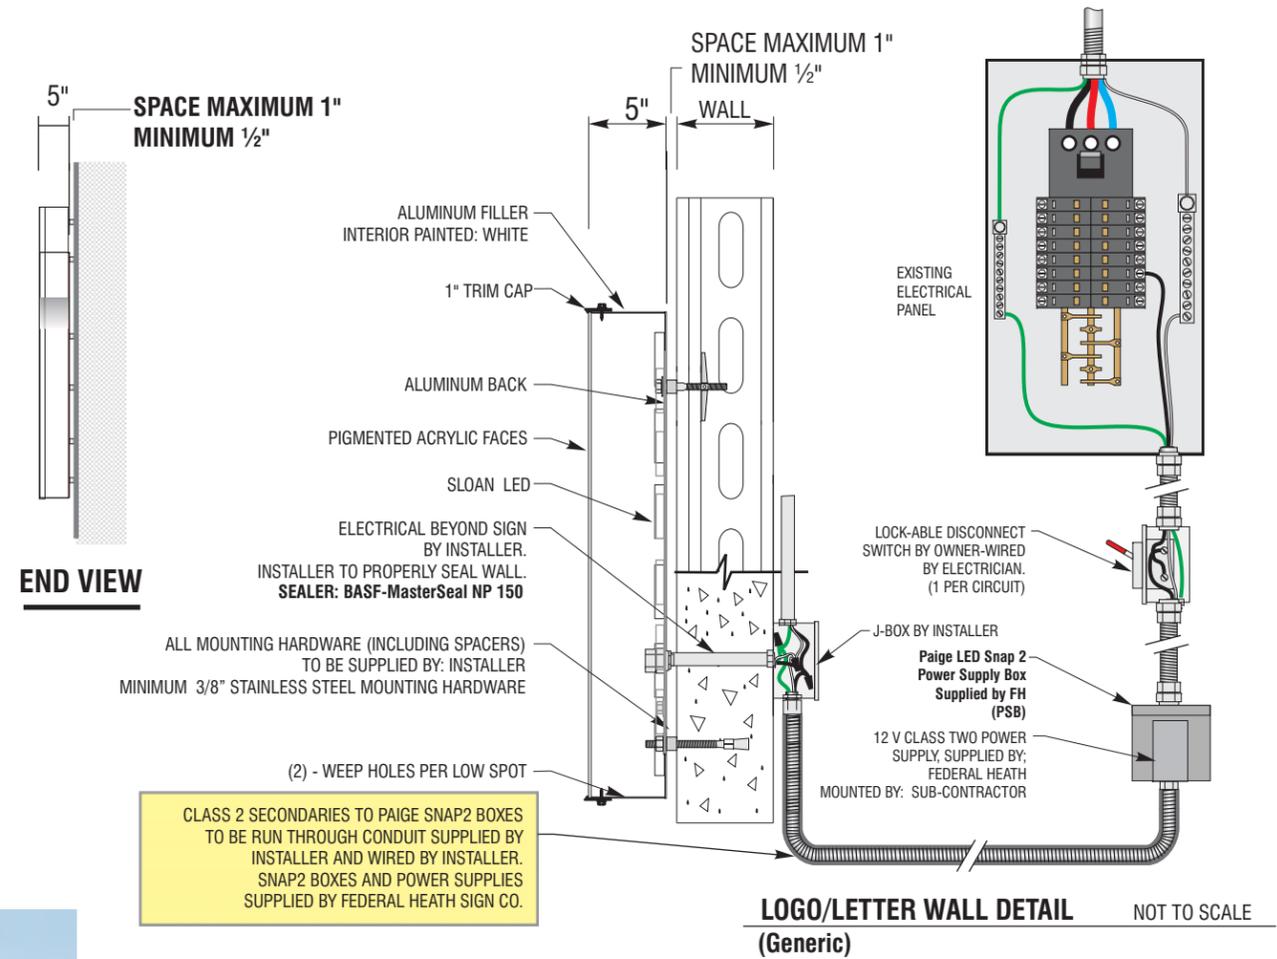

GENERIC (PARTIAL) ELEVATION NOTE: PLACEMENT CAN VARY



scale 3/32" = 1'-0"

MATERIAL FINISH COLORS (Letters & Logo)

GLOSS WHITE	7328 LD WHITE (ATUGLAS or Equiv.) Acrylic	WHITE	Sloan White LED
Returns	Faces	Trim-Cap	Illumination

CAR LOGO COLORS

Target Red PMS 186	DARK RED PMS 188	DARK GRAY PMS 425	LIGHT GRAY PMS 421
--------------------	------------------	-------------------	--------------------

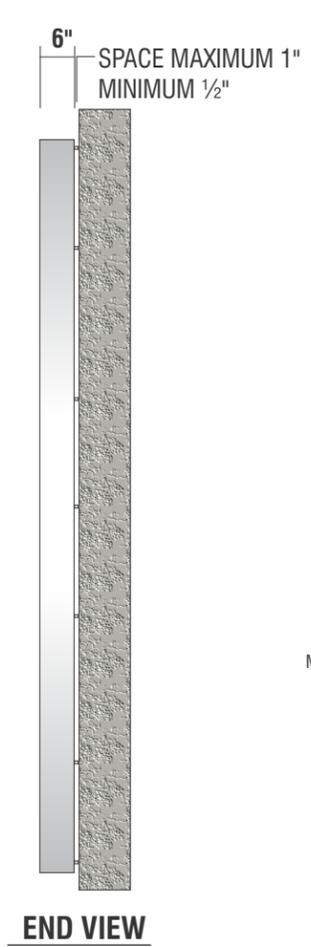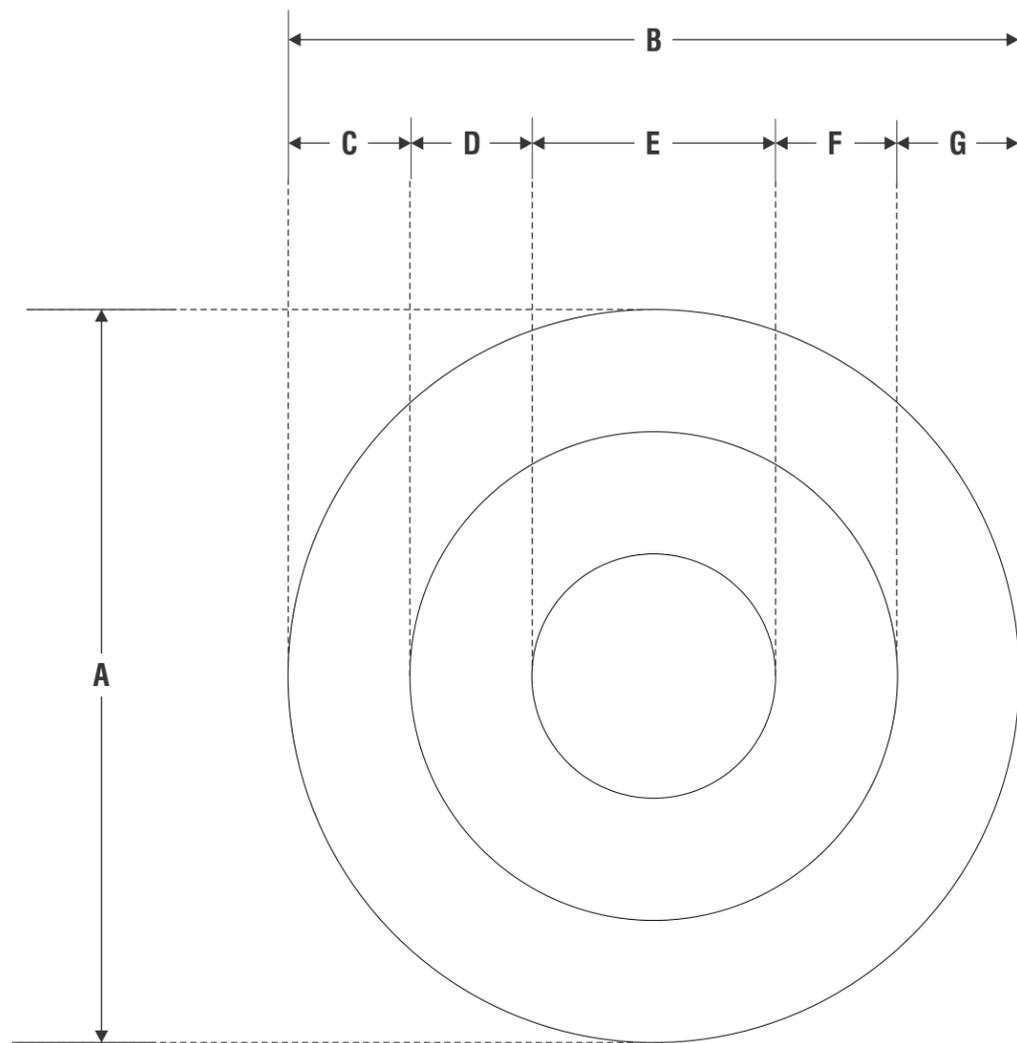


ACRYLIC FACED INTERNALLY ILLUMINATED "BULLSEYE"

MANUFACTURE AND INSTALL CHANNEL LOGO AS SHOWN AND NOTED

SIGN TYPE	A	B	C	D	E	F	G	RETAINER	SQ.FT.	QTY
156 BULLSEYE-W	13'-0"	13'-0"	2'-2"	2'-2"	4'-4"	2'-2"	2'-2"	1 1/2"	132.73	1

MATERIAL FINISH COLORS

WHITE Returns	7328 WHITE ATUGLAS Acrylic Faces	WHITE Retainer/Trim-Cap	Sloan White LED Illumination
---------------	----------------------------------	-------------------------	------------------------------

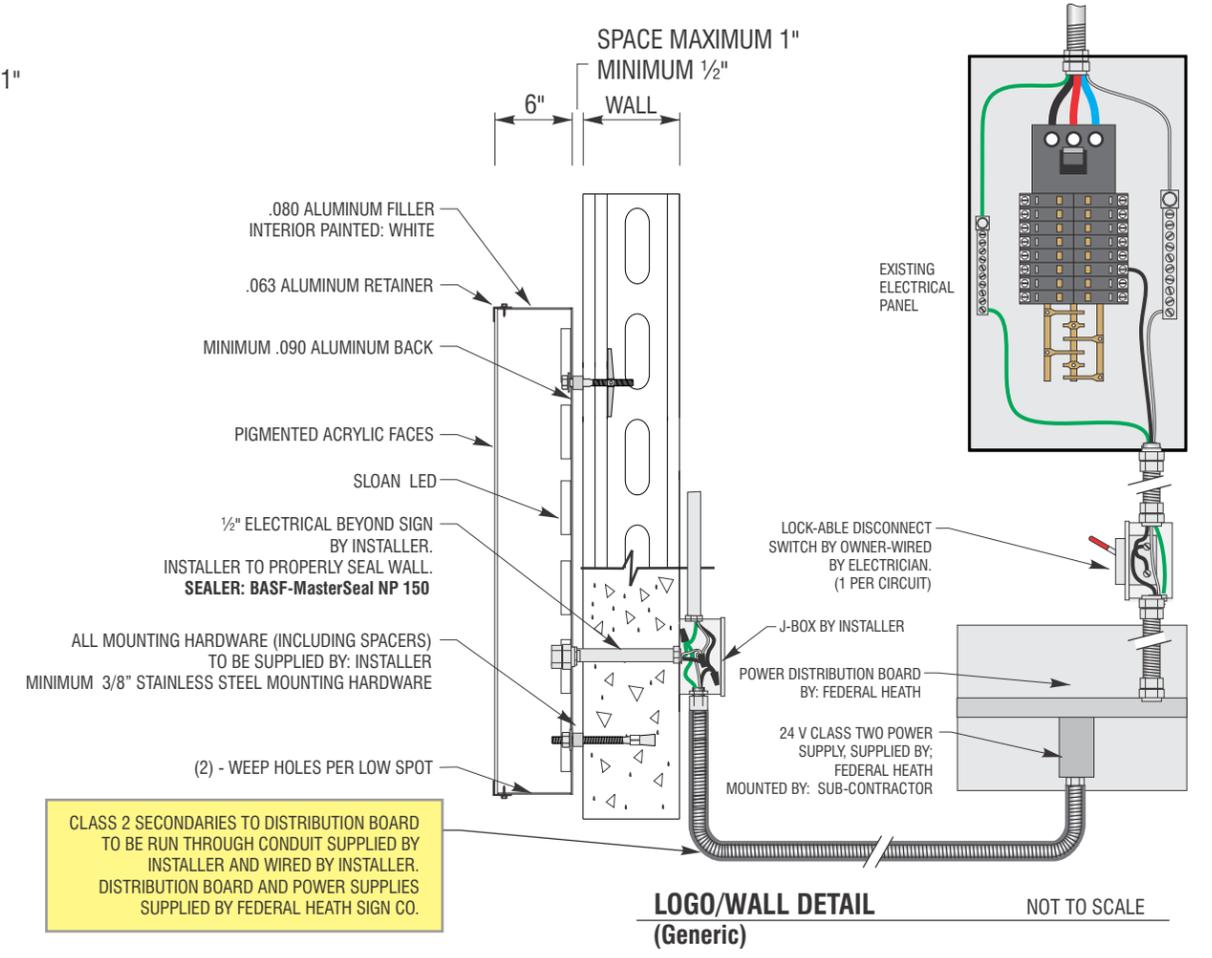

ELECTRICAL REQUIREMENTS

Total: 0.0 Amps

(1) 120V 20A Circuit Required.

ALL BRANCH CIRCUITS SHALL BE DEDICATED TO SIGNS (INCLUDING GROUND AND NEUTRAL) AND SHALL NOT BE SHARED WITH OTHER LOADS.

CUSTOMER TO PROVIDE DEDICATED BRANCH CIRCUITS FOR SIGNS ONLY PER NEC CODE 600.5

ALL BRANCH CIRCUITS SHALL BE DEDICATED TO SIGNS (INCLUDING GROUND AND NEUTRAL) AND SHALL NOT BE SHARED WITH OTHER LOADS. PROPERLY SIZED GROUND WIRE THAT CAN BE TRACED BACK TO BREAKER PANEL IS REQUIRED.

INSTALLER REQUIREMENTS

ALL MOUNTING HARDWARE, SECONDARY WIRING AND CONDUITS ARE TO BE PROVIDED BY THE INSTALLATION CONTRACTOR. ALL PENETRATIONS IN THE WALL ARE TO BE SEALED WITH SILICONE AND TO BE WATERTIGHT.

ANY DEVIATION FROM FEDERAL HEATH REQUIREMENTS MAY RESULT IN DAMAGE TO OR IMPROPER OPERATION OF SIGNAGE, CAUSING DELAYS AND ADDITIONAL COSTS.

NEW & REMODEL CONSTRUCTION

ADEQUATE BEHIND THE WALL BACKING AND ACCESS IS REQUIRED FOR THE INSTALLATION OF NEW SIGNAGE. CUSTOMER TO FORWARD APPROVED SIGNAGE DRAWINGS TO THE ON SITE CONTACT TO INSURE THAT THE REQUIRED PROVISIONS ARE MADE DURING CONSTRUCTION, PRIOR TO THE SIGN INSTALLATION.


INSTALLER REQUIREMENTS FOR EIFS WALLS

IT IS THE RESPONSIBILITY OF THE INSTALLATION CONTRACTOR TO PROVIDE ANY WALL SPACERS REQUIRED TO KEEP EIFS WALL MATERIAL FROM BEING COMPACTED DURING INSTALLATION OF ANY MOUNTING BOLTS REQUIRED FOR SIGNAGE.

GENERAL NOTE

- INSTALLER SHALL VERIFY WALL CONDITION IN THE FIELD.
- TYPE, SIZE AND NUMBER OF FASTENERS TO BE DETERMINED.
- ALL BOLT HOLES TO BE DRILLED OR PUNCHED.
- ISOLATE ALL ALUMINUM FROM STEEL.

SIGN B

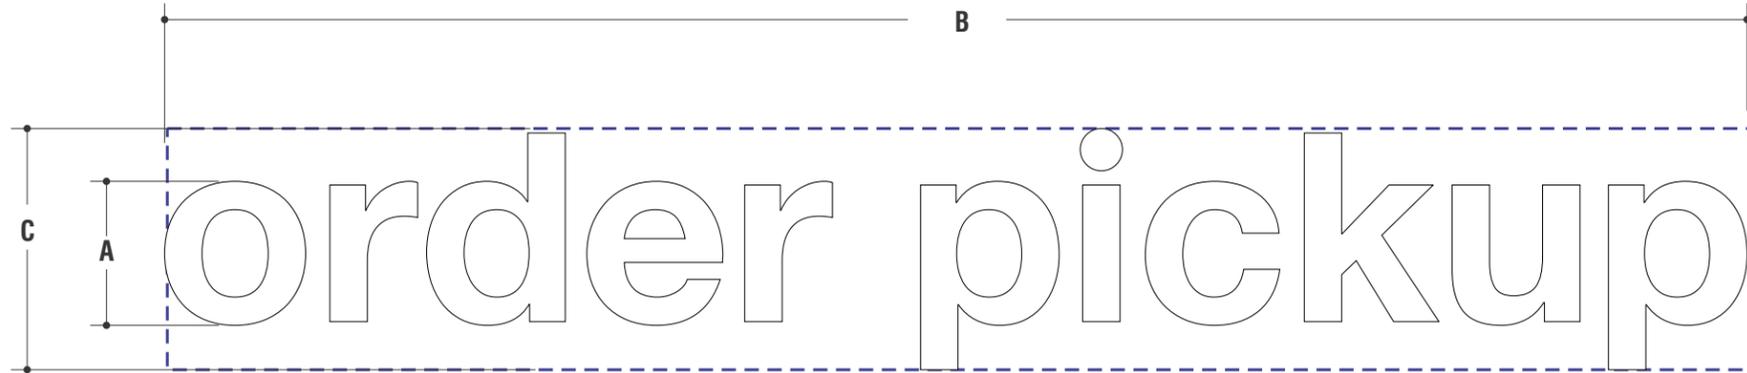


ACRYLIC FACED INTERNALLY ILLUMINATED (Remote) CHANNEL LETTERS

MANUFACTURE AND INSTALL CHANNEL LETTERS AS SHOWN AND NOTED


SIGN TYPE	A	B	C	SQ.FT.	QTY
OPU14-REMOTE-W	1'-2"	12'-10"	1'-11"	24.59	1

MATERIAL FINISH COLORS

	GLOSS WHITE		7328 LD WHITE (ATUGLAS or Equiv.) Acrylic		WHITE		Sloan White LED
Returns	Faces	Retainer/Trim-Cap	Illumination				

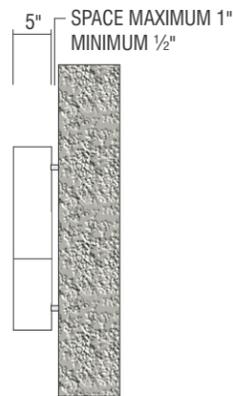

END VIEW

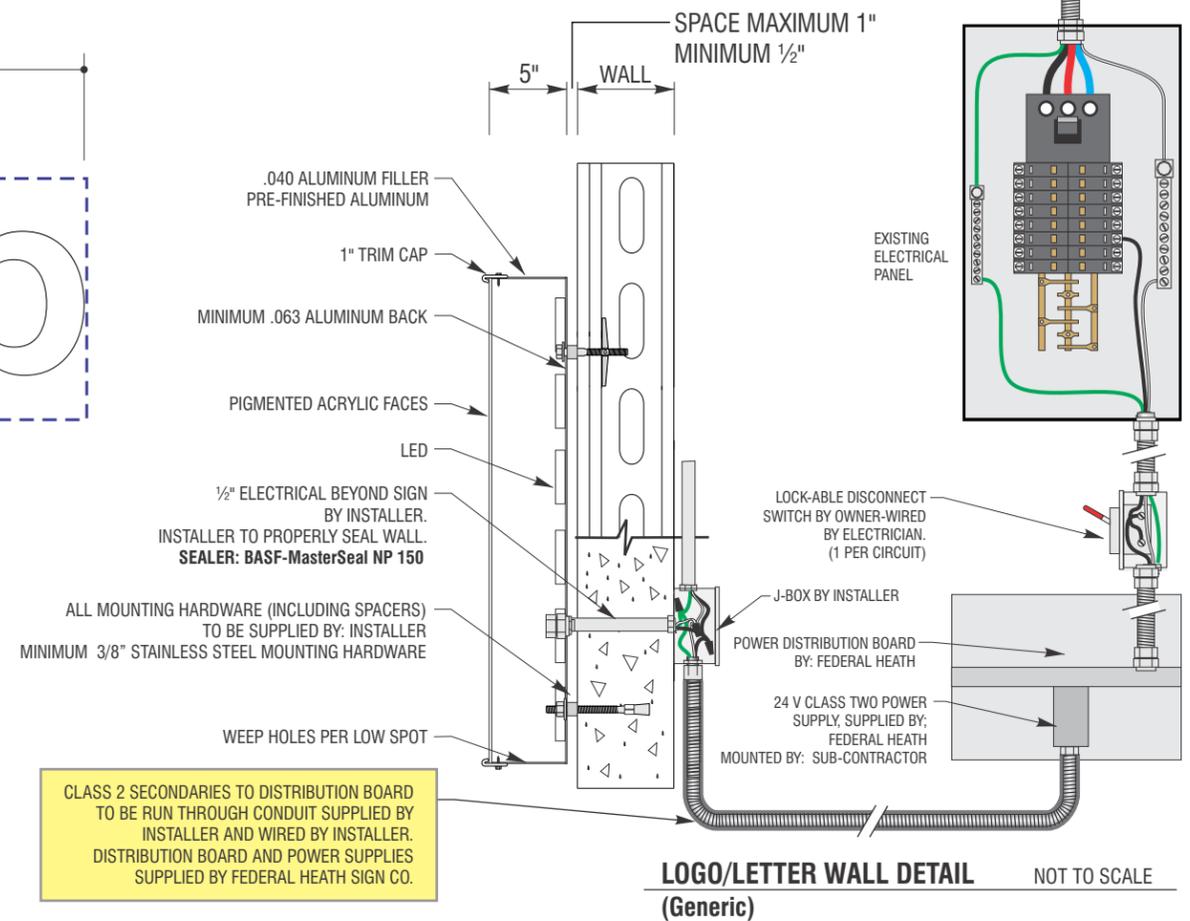

LOGO/LETTER WALL DETAIL (Generic) NOT TO SCALE

ELECTRICAL REQUIREMENTS

Total: 0.0 Amps

(1) 120V 20A Circuit Required.

ALL BRANCH CIRCUITS SHALL BE DEDICATED TO SIGNS (INCLUDING GROUND AND NEUTRAL) AND SHALL NOT BE SHARED WITH OTHER LOADS.

CUSTOMER TO PROVIDE DEDICATED BRANCH CIRCUITS FOR SIGNS ONLY PER NEC CODE 600.5

ALL BRANCH CIRCUITS SHALL BE DEDICATED TO SIGNS (INCLUDING GROUND AND NEUTRAL) AND SHALL NOT BE SHARED WITH OTHER LOADS. PROPERLY SIZED GROUND WIRE THAT CAN BE TRACED BACK TO BREAKER PANEL IS REQUIRED.

INSTALLER REQUIREMENTS

ALL MOUNTING HARDWARE, SECONDARY WIRING AND CONDUITS ARE TO BE PROVIDED BY THE INSTALLATION CONTRACTOR. ALL PENETRATIONS IN THE WALL ARE TO BE SEALED WITH SILICONE AND TO BE WATERTIGHT.

ANY DEVIATION FROM FEDERAL HEATH REQUIREMENTS MAY RESULT IN DAMAGE TO OR IMPROPER OPERATION OF SIGNAGE, CAUSING DELAYS AND ADDITIONAL COSTS.

NEW & REMODEL CONSTRUCTION


ADEQUATE BEHIND THE WALL BACKING AND ACCESS IS REQUIRED FOR THE INSTALLATION OF NEW SIGNAGE. CUSTOMER TO FORWARD APPROVED SIGNAGE DRAWINGS TO THE ON SITE CONTACT TO INSURE THAT THE REQUIRED PROVISIONS ARE MADE DURING CONSTRUCTION, PRIOR TO THE SIGN INSTALLATION.

INSTALLER REQUIREMENTS FOR EIFS WALLS

IT IS THE RESPONSIBILITY OF THE INSTALLATION CONTRACTOR TO PROVIDE ANY WALL SPACERS REQUIRED TO KEEP EIFS WALL MATERIAL FROM BEING COMPACTED DURING INSTALLATION OF ANY MOUNTING BOLTS REQUIRED FOR SIGNAGE.


GENERAL NOTE

- INSTALLER SHALL VERIFY WALL CONDITION IN THE FIELD.
- TYPE, SIZE AND NUMBER OF FASTENERS TO BE DETERMINED.
- ALL BOLT HOLES TO BE DRILLED OR PUNCHED.
- ISOLATE ALL ALUMINUM FROM STEEL.

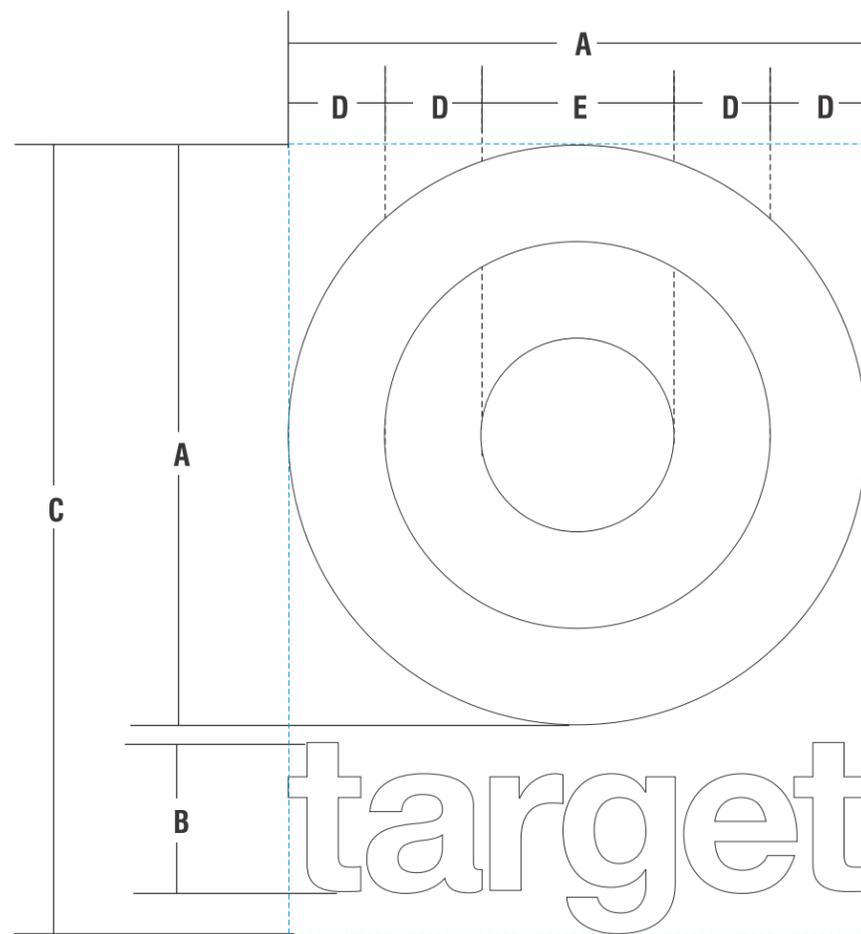

ACRYLIC FACED INT. ILLUM. "LOGO & LETTER SET" | LC-S W

SCOPE OF WORK:
MANUFACTURE AND INSTALL CHANNEL LOGO & LETTERS

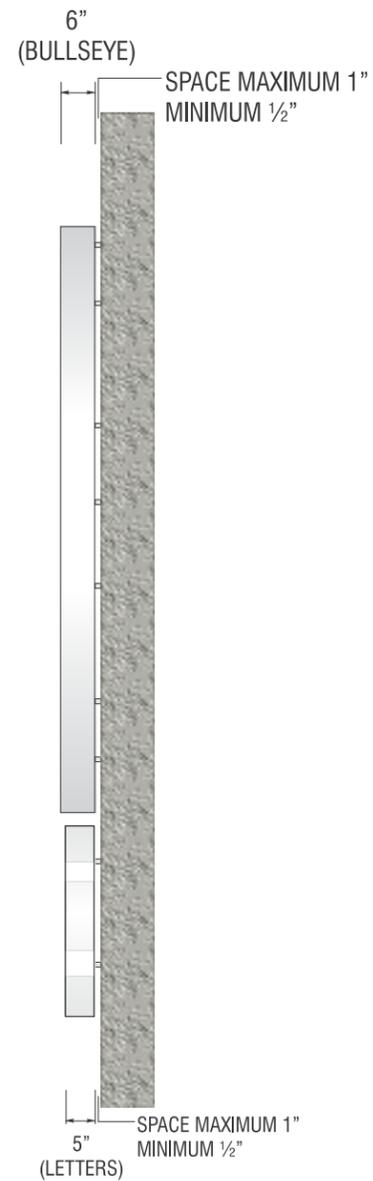

SIDE VIEW


SIGN TYPE	A	B	C	D	E	RETAINER	AMPS CIRCUITS	SQ.FT.
LL144/37 LC-W	12'-0"	3'-1"	16' 3-3/4"	2'-0"	4'-0"	1 1/2"		195.7
LL132/34 LC-S W	11'-0"	2'-10"	14' 11-1/2"	1'-10"	3'-8"	1 1/2"		164.5
LL120/30 LC-S W	10'-0"	2'- 6-7/8"	13' 7-1/8"	1'-8"	3'-4"	1"		135.9
LL108/27 LC-S W	9'-0"	2' 3-3/4"	12' 2-7/8"	1'-6"	3'-0"	1"		110.2
LL96/24 LC-S W	8'-0"	2'-0-5/8"	10' 10-1/2"	1'-4"	2'-8"	1"		87
LL84/21 LC-S W	7'-0"	1' 9-1/2"	9' 5-1/4"	1'-2"	2'-4"	1"		66.6
LL72/18 LC-S W	6'-0"	1' 6-1/2"	8' 1-7/8"	1'-0"	2'-0"	1"		48.9
LL60/15 LC-S W	5'-0"	1' 3-3/8"	6' 9-1/2"	10"	1'-8"	1"		34
LL48/12 LC-S W	4'-0"	1' 0-3/8"	5' 3-1/4"	8"	1'-4"	1"		21.75
LL36/9 LC-S W	3'-0"	9-1/4"	4'-1"	6"	1'-0"	1"		12.25
LL24/6 LC-S W	2'-0"	6-1/8"	2'-8 5/8"	4"	8"	1"		5.4
LL156/40 LC-S W	13'-0"	3'-4"	17' 8-1/16"	2'-2"	4'-4"	1 1/2"		229.7
LL168/44 LC-S W	14'-0"	3'-8"	19'-3/8"	2'-4"	4'-8"	1 1/2"		271.3

MATERIAL FINISH COLORS

<input type="checkbox"/> WHITE	<input type="checkbox"/> 7328 White ATUGLAS Acrylic	<input type="checkbox"/> White	<input type="checkbox"/> Sloan White LED
Returns	Faces	Trimcap/Retainer	Illumination

STACKED LOGO & LETTERS - LC-S | internally-illuminated channel | WHITE

SIGN D

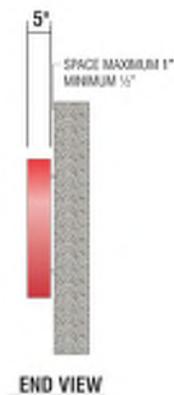

ACRYLIC FACED INTERNALLY ILLUMINATED CHANNEL LETTERS

MANUFACTURE AND INSTALL CHANNEL LOGO & LETTERS AS SHOWN AND NOTED

DESIGNATES HEIGHT OF LOGO (Heart)
 CVS-12-CL

SIGN TYPE	A	B	C	D	E	AMPS CIRCUITS	SQ. FT.
CVS-12-CL	11 5/8"	9'-1 1/4"	1'-2 3/4"	2'-8"	4'-10 1/2"		9.48
CVS-16-CL	12 1/2"	12'-2 1/4"	1'-7 3/4"	3'-6 3/4"	6'-6 1/4"		16.63
CVS-18-CL	17 1/2"	13'-9"	1'-10 1/4"	4'-8 1/4"	7'-4"		20.62
CVS-20-CL	19 1/2"	15'-3"	2'-0 3/4"	4'-5 1/2"	8'-1 3/4"		25.41
CVS-24-CL	23 5/8"	18'-3 3/4"	2'-5 3/4"	5'-4 1/4"	9'-9 1/4"		36.62
CVS-30-CL	29 1/8"	22'-10"	3'-1"	6'-8"	12'-2 1/4"		57.00
CVS-32-CL	31 1/8"	24'-4 3/4"	3'-3 1/2"	7'-1 1/2"	13'-8 1/4"		65.85
CVS-36-CL	34 7/8"	27'-4 3/4"	3'-8 1/4"	8'-0"	14'-7 1/2"		82.18



SIGN E