
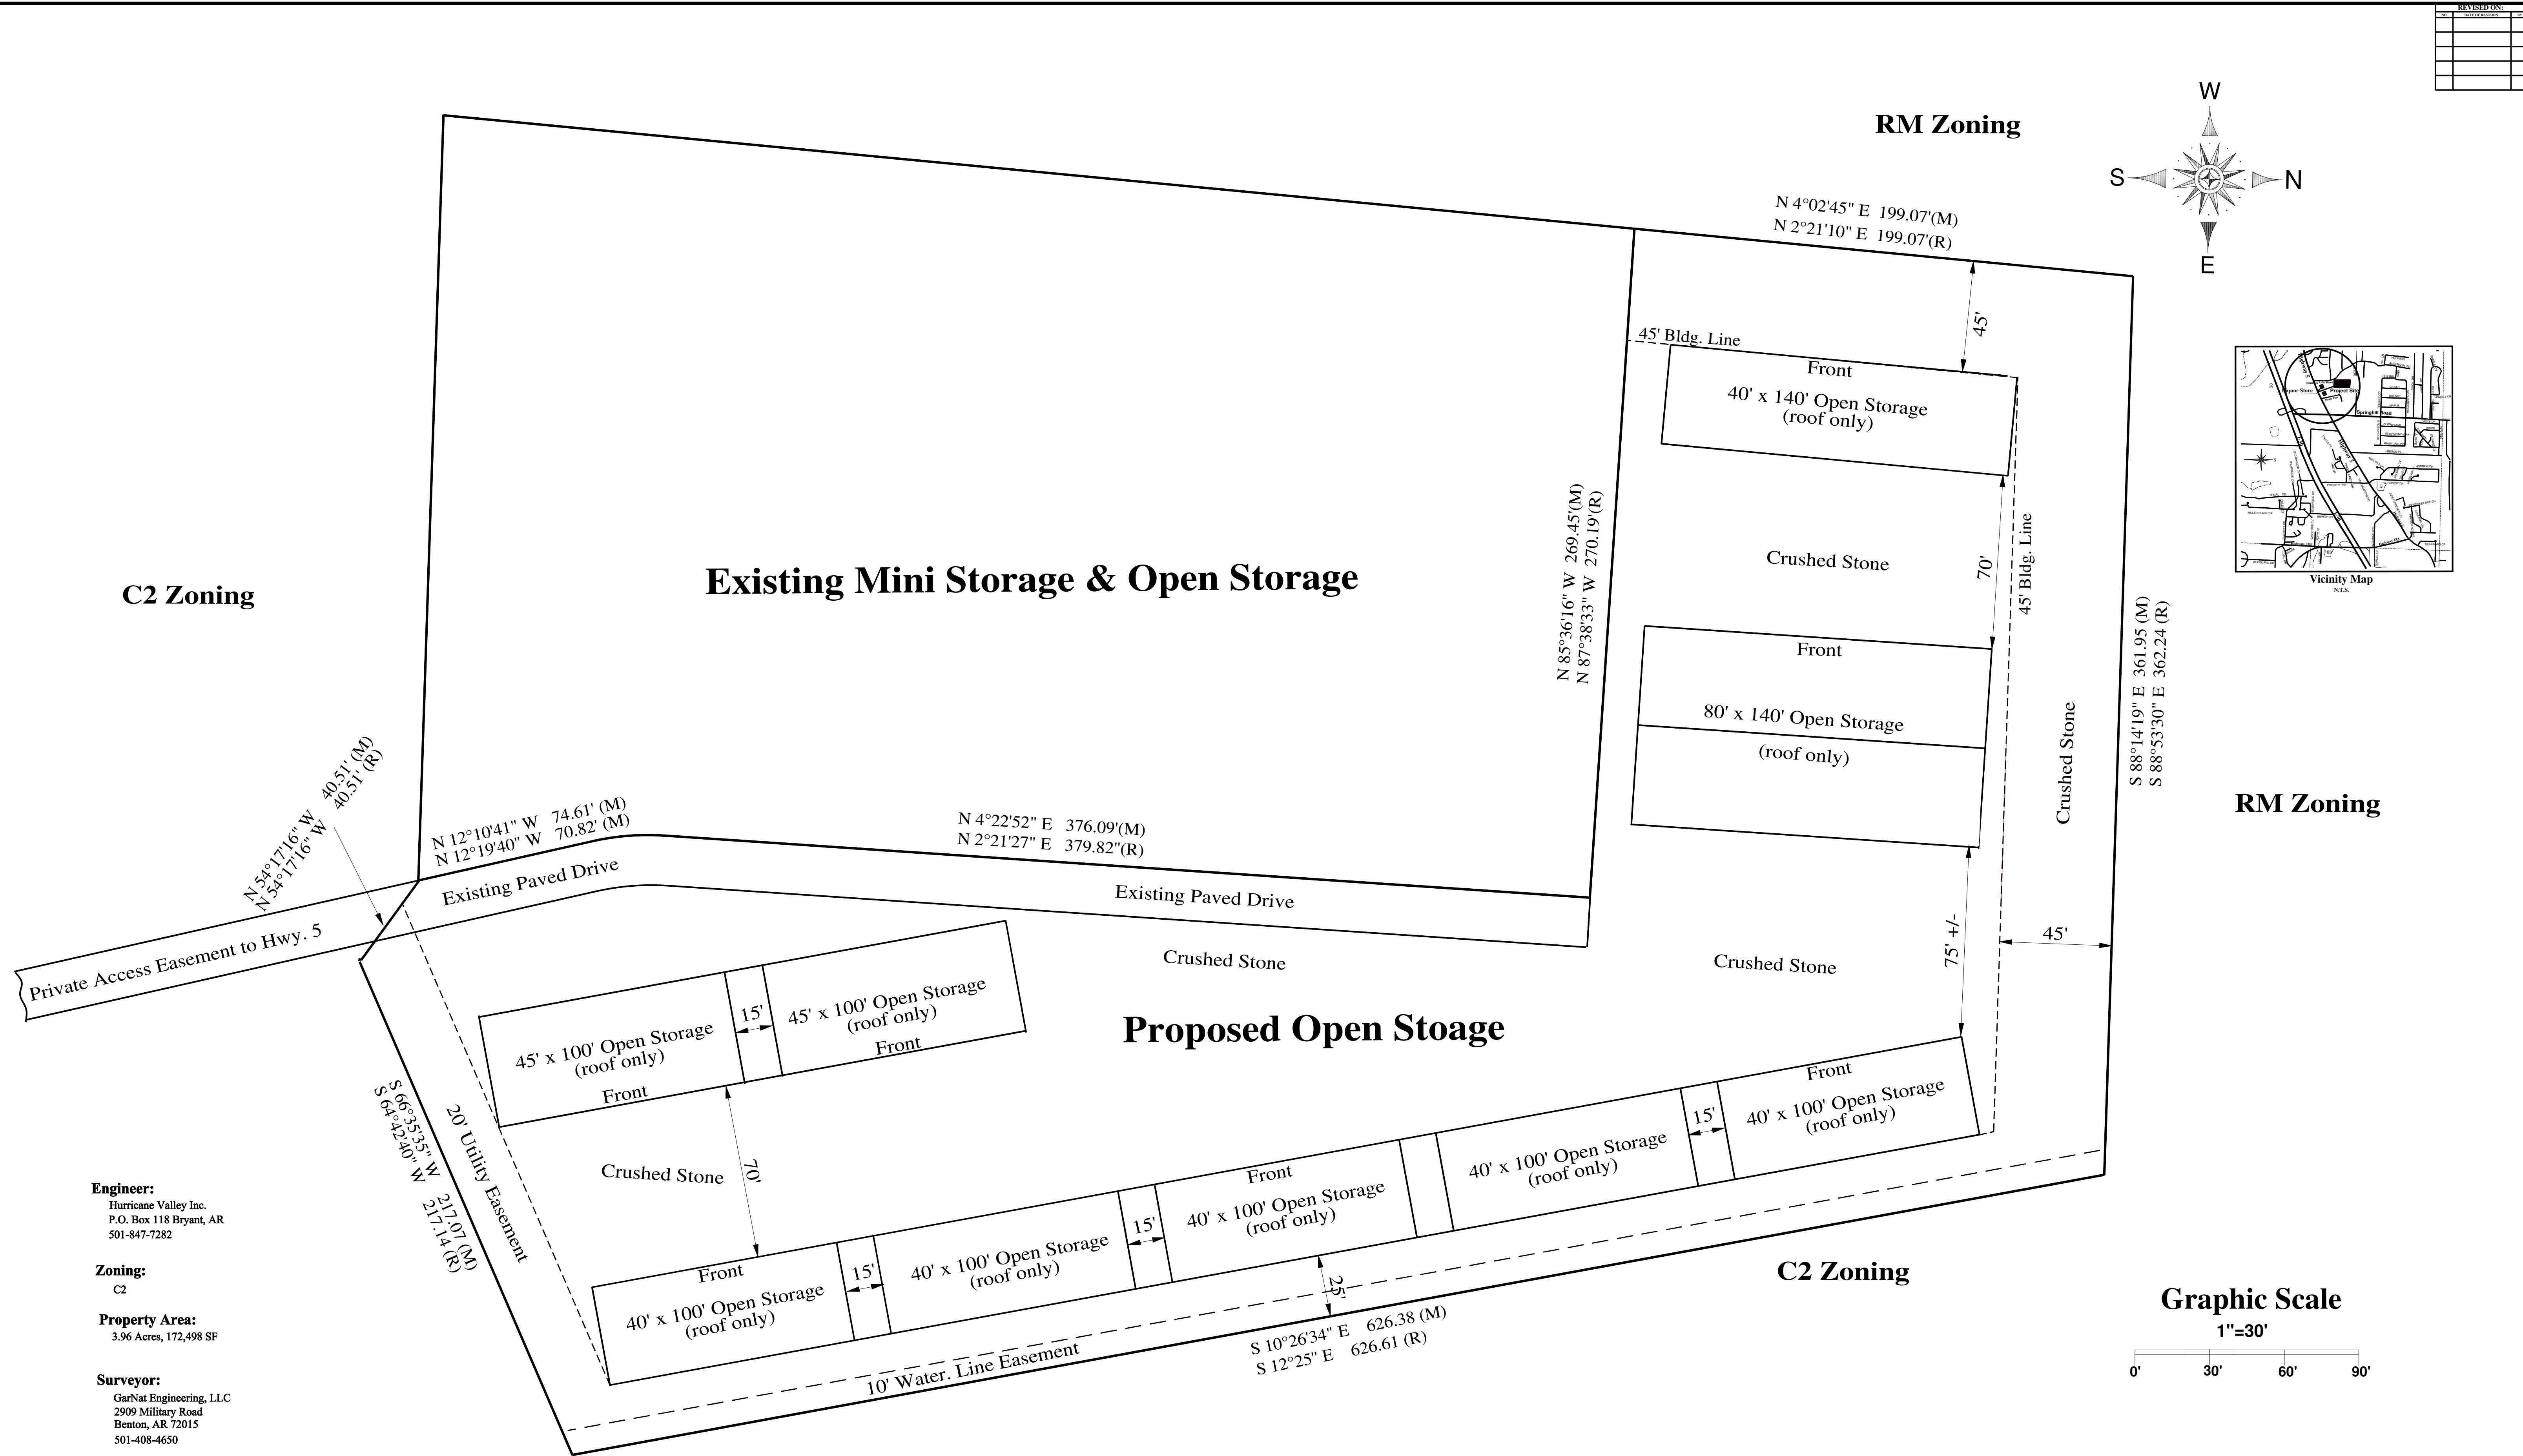
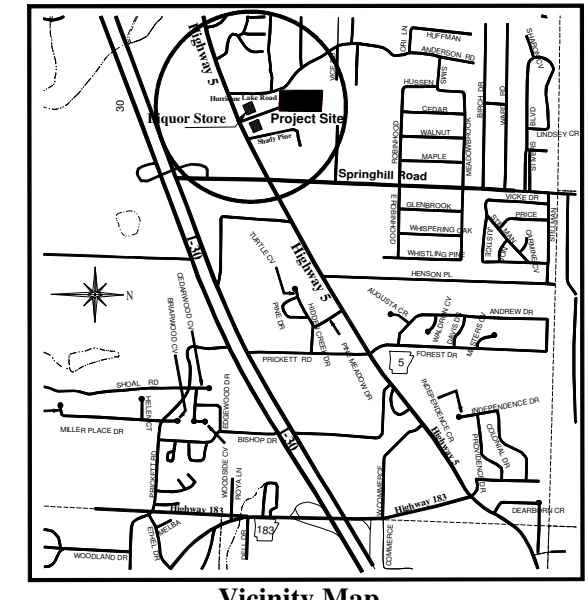


REVISION

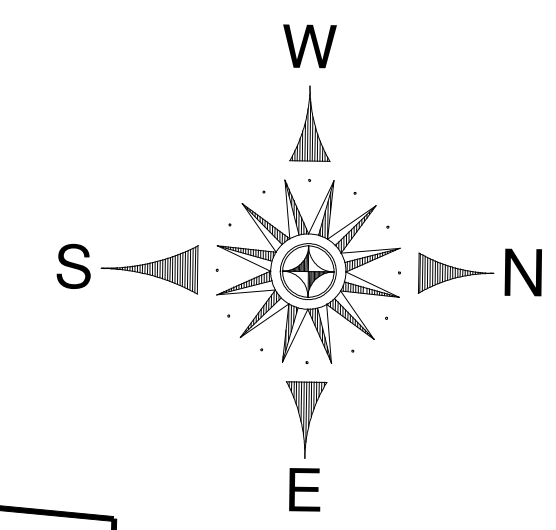

C2 Zoning

Existing Mini Storage & Open Storage

Proposed Open Storage

RM Zoning

RM Zoning

C2 Zoning

**Engineer:**  
Hurricane Valley Inc.  
P.O. Box 118 Bryant, AR  
501-847-7282


**Zoning:**  
C2

**Property Area:**  
3.96 Acres, 172,498 SF

**Surveyor:**  
GarNat Engineering, LLC  
2909 Military Road  
Benton, AR 72015  
501-408-4650

**Developer:**  
Arkansas Storage Centers  
Bryant, AR  
501-666-1300

**Graphic Scale**  
1"=30'

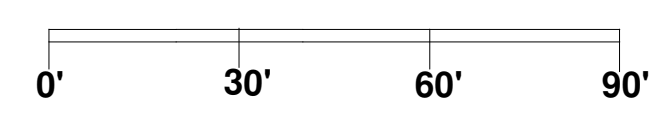

**HURRICANE VALLEY INC.**  
*Professional Engineering Consultants*  
P.O. BOX 118  
BRYANT, ARKANSAS  
501-847-7282  
SCALE: 1" = 30'      DATE: 10-05-20

Hwy. 5 Storage Storage  
**Site Plan**  
Bryant, Arkansas  
HVI Job No. 16047      1 OF 1