


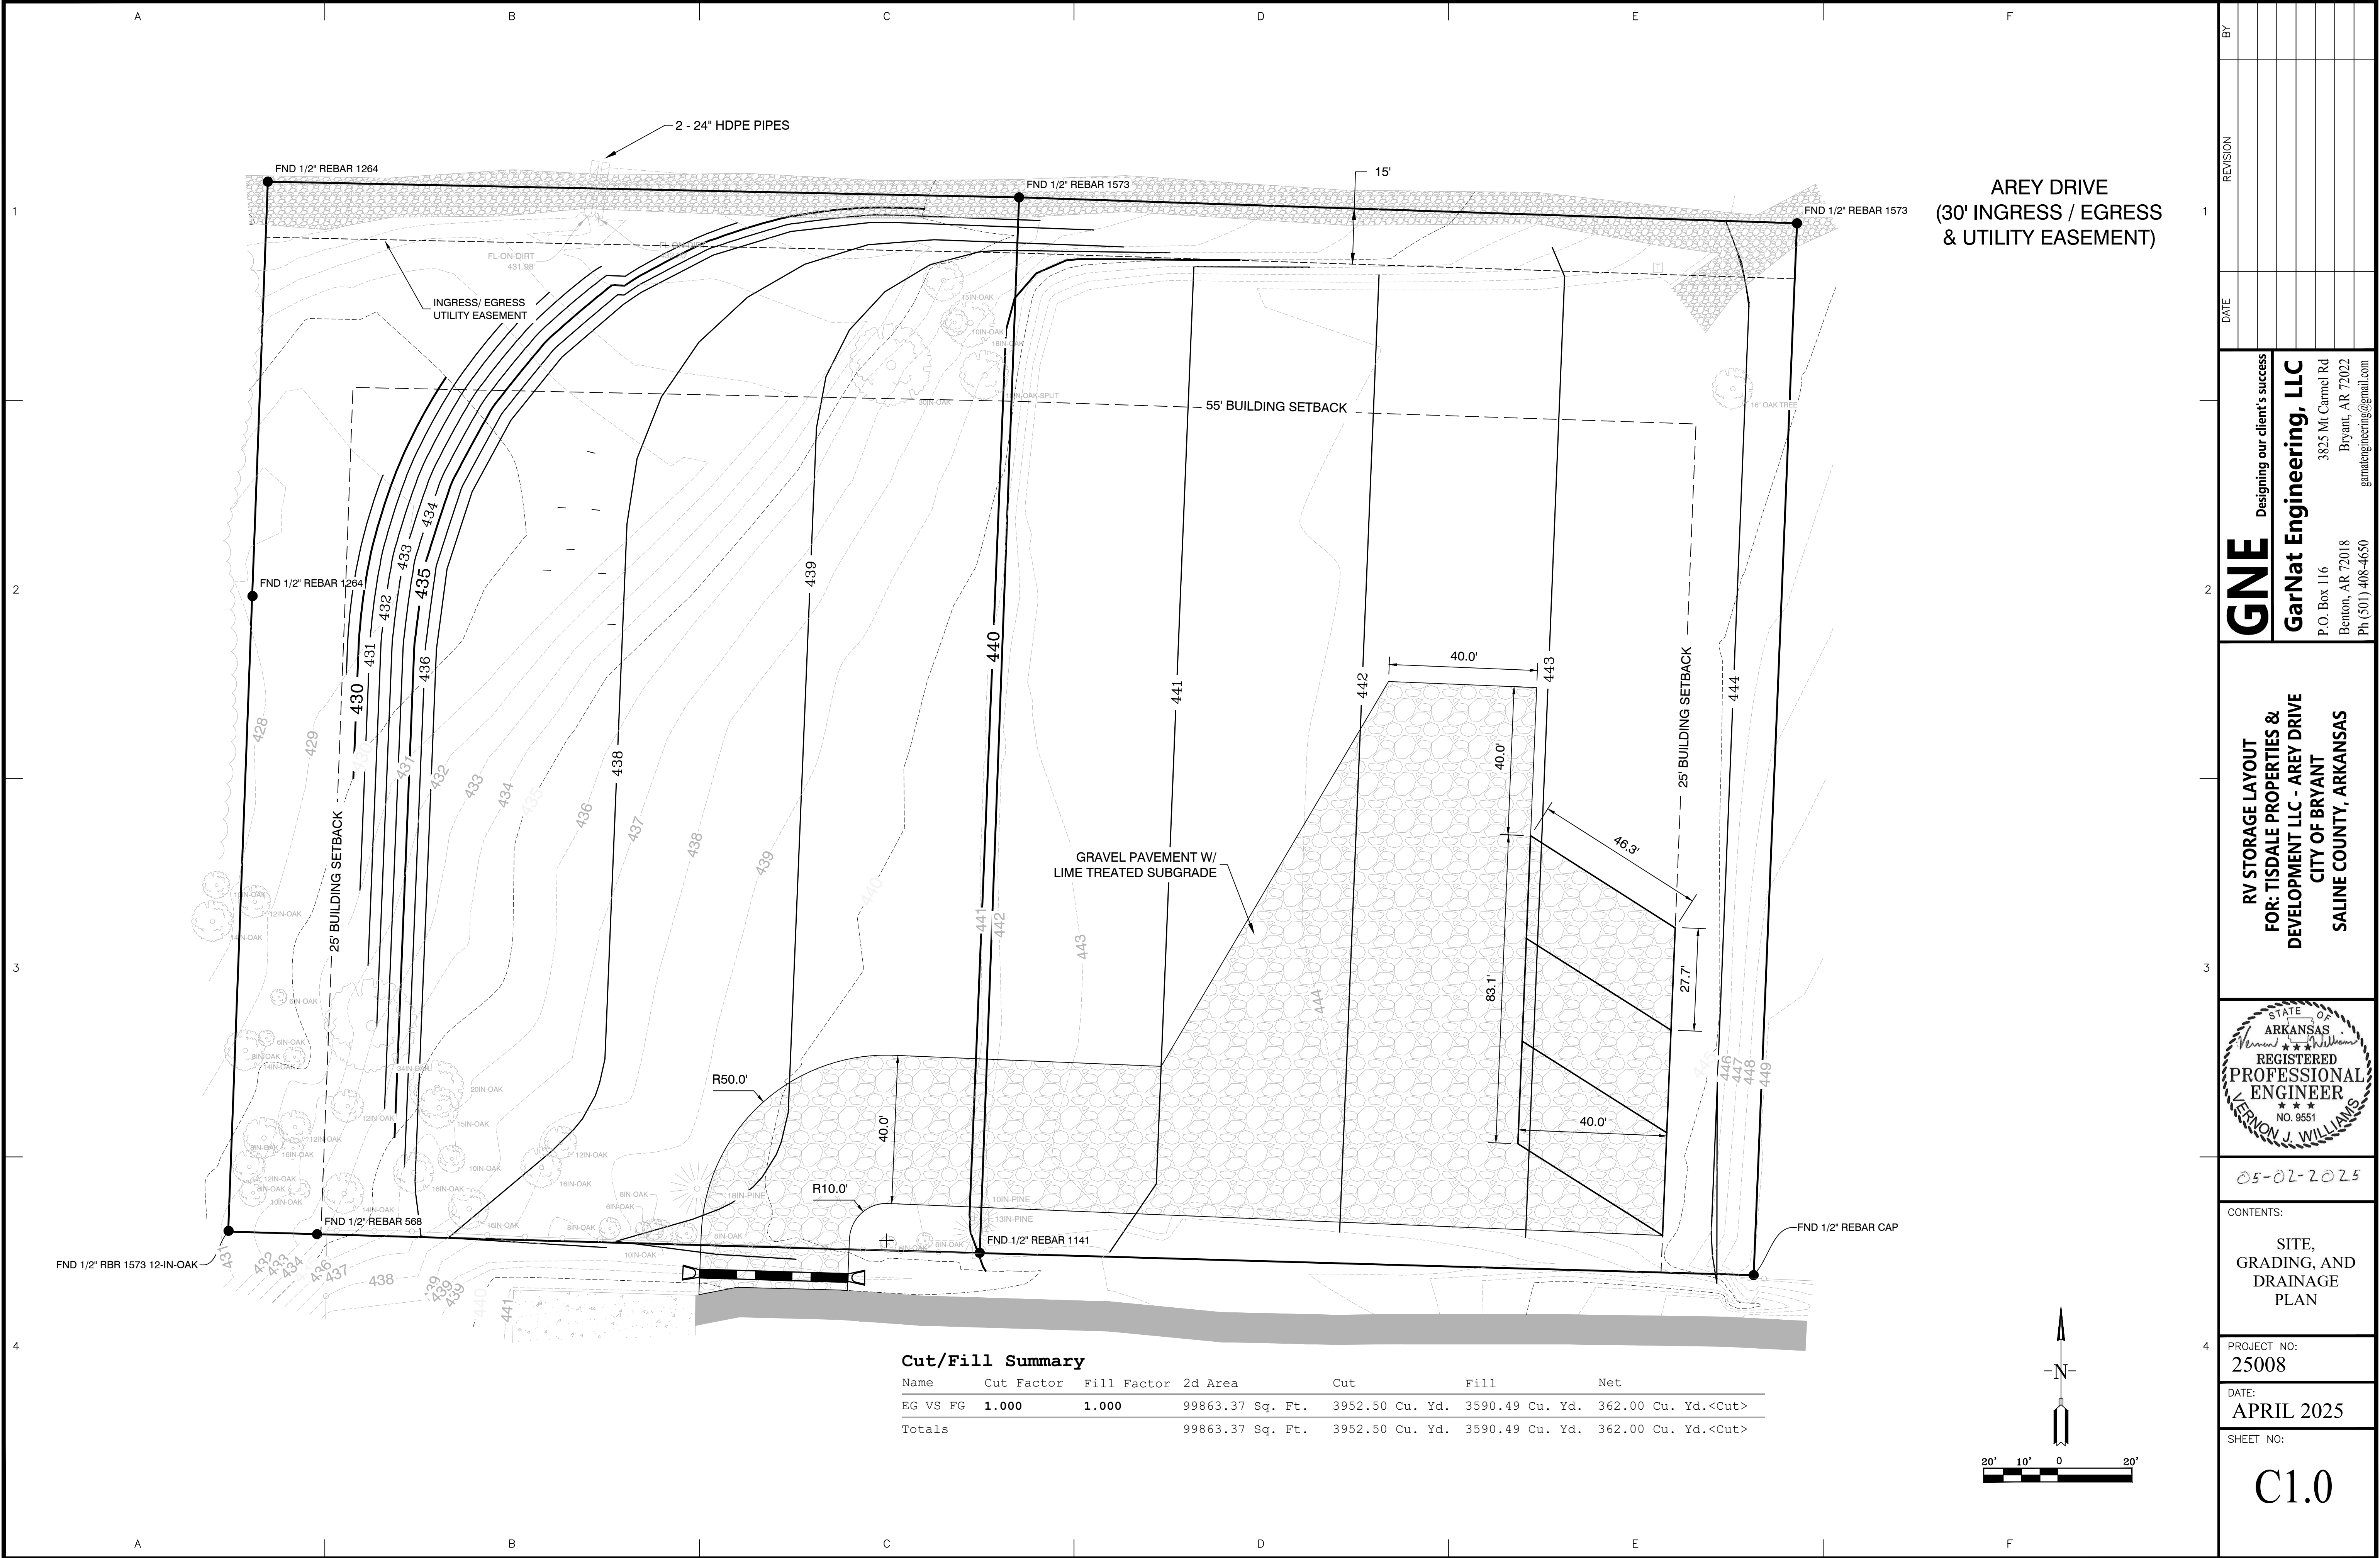

BY									
	REVISION								
DATE									
GNE Designing our client's success GarNat Engineering, LLC P.O. Box 116 Benton, AR 72018 Ph (501) 408-4650 garnateengineering@gmail.com									
RV STORAGE LAYOUT FOR: TISDALE PROPERTIES & DEVELOPMENT LLC - AREY DRIVE CITY OF BRYANT SALINE COUNTY, ARKANSAS 05-02-2025									
CONTENTS: SITE, GRADING, AND DRAINAGE PLAN									
PROJECT NO: 25008									
DATE: APRIL 2025									
SHEET NO: C1.0									