



- GENERAL ROOFING NOTES
1. ROOFING CONTRACTOR TO COORDINATE WITH PLUMBING CONTRACTOR FOR LOCATION OF ROOF VENT PENETRATIONS AND FLASHING.
  2. ROOFING CONTRACTOR TO SUBMIT TO ENGINEER FLASHING DETAILS IN ACCORDANCE WITH SPECIFICATION.

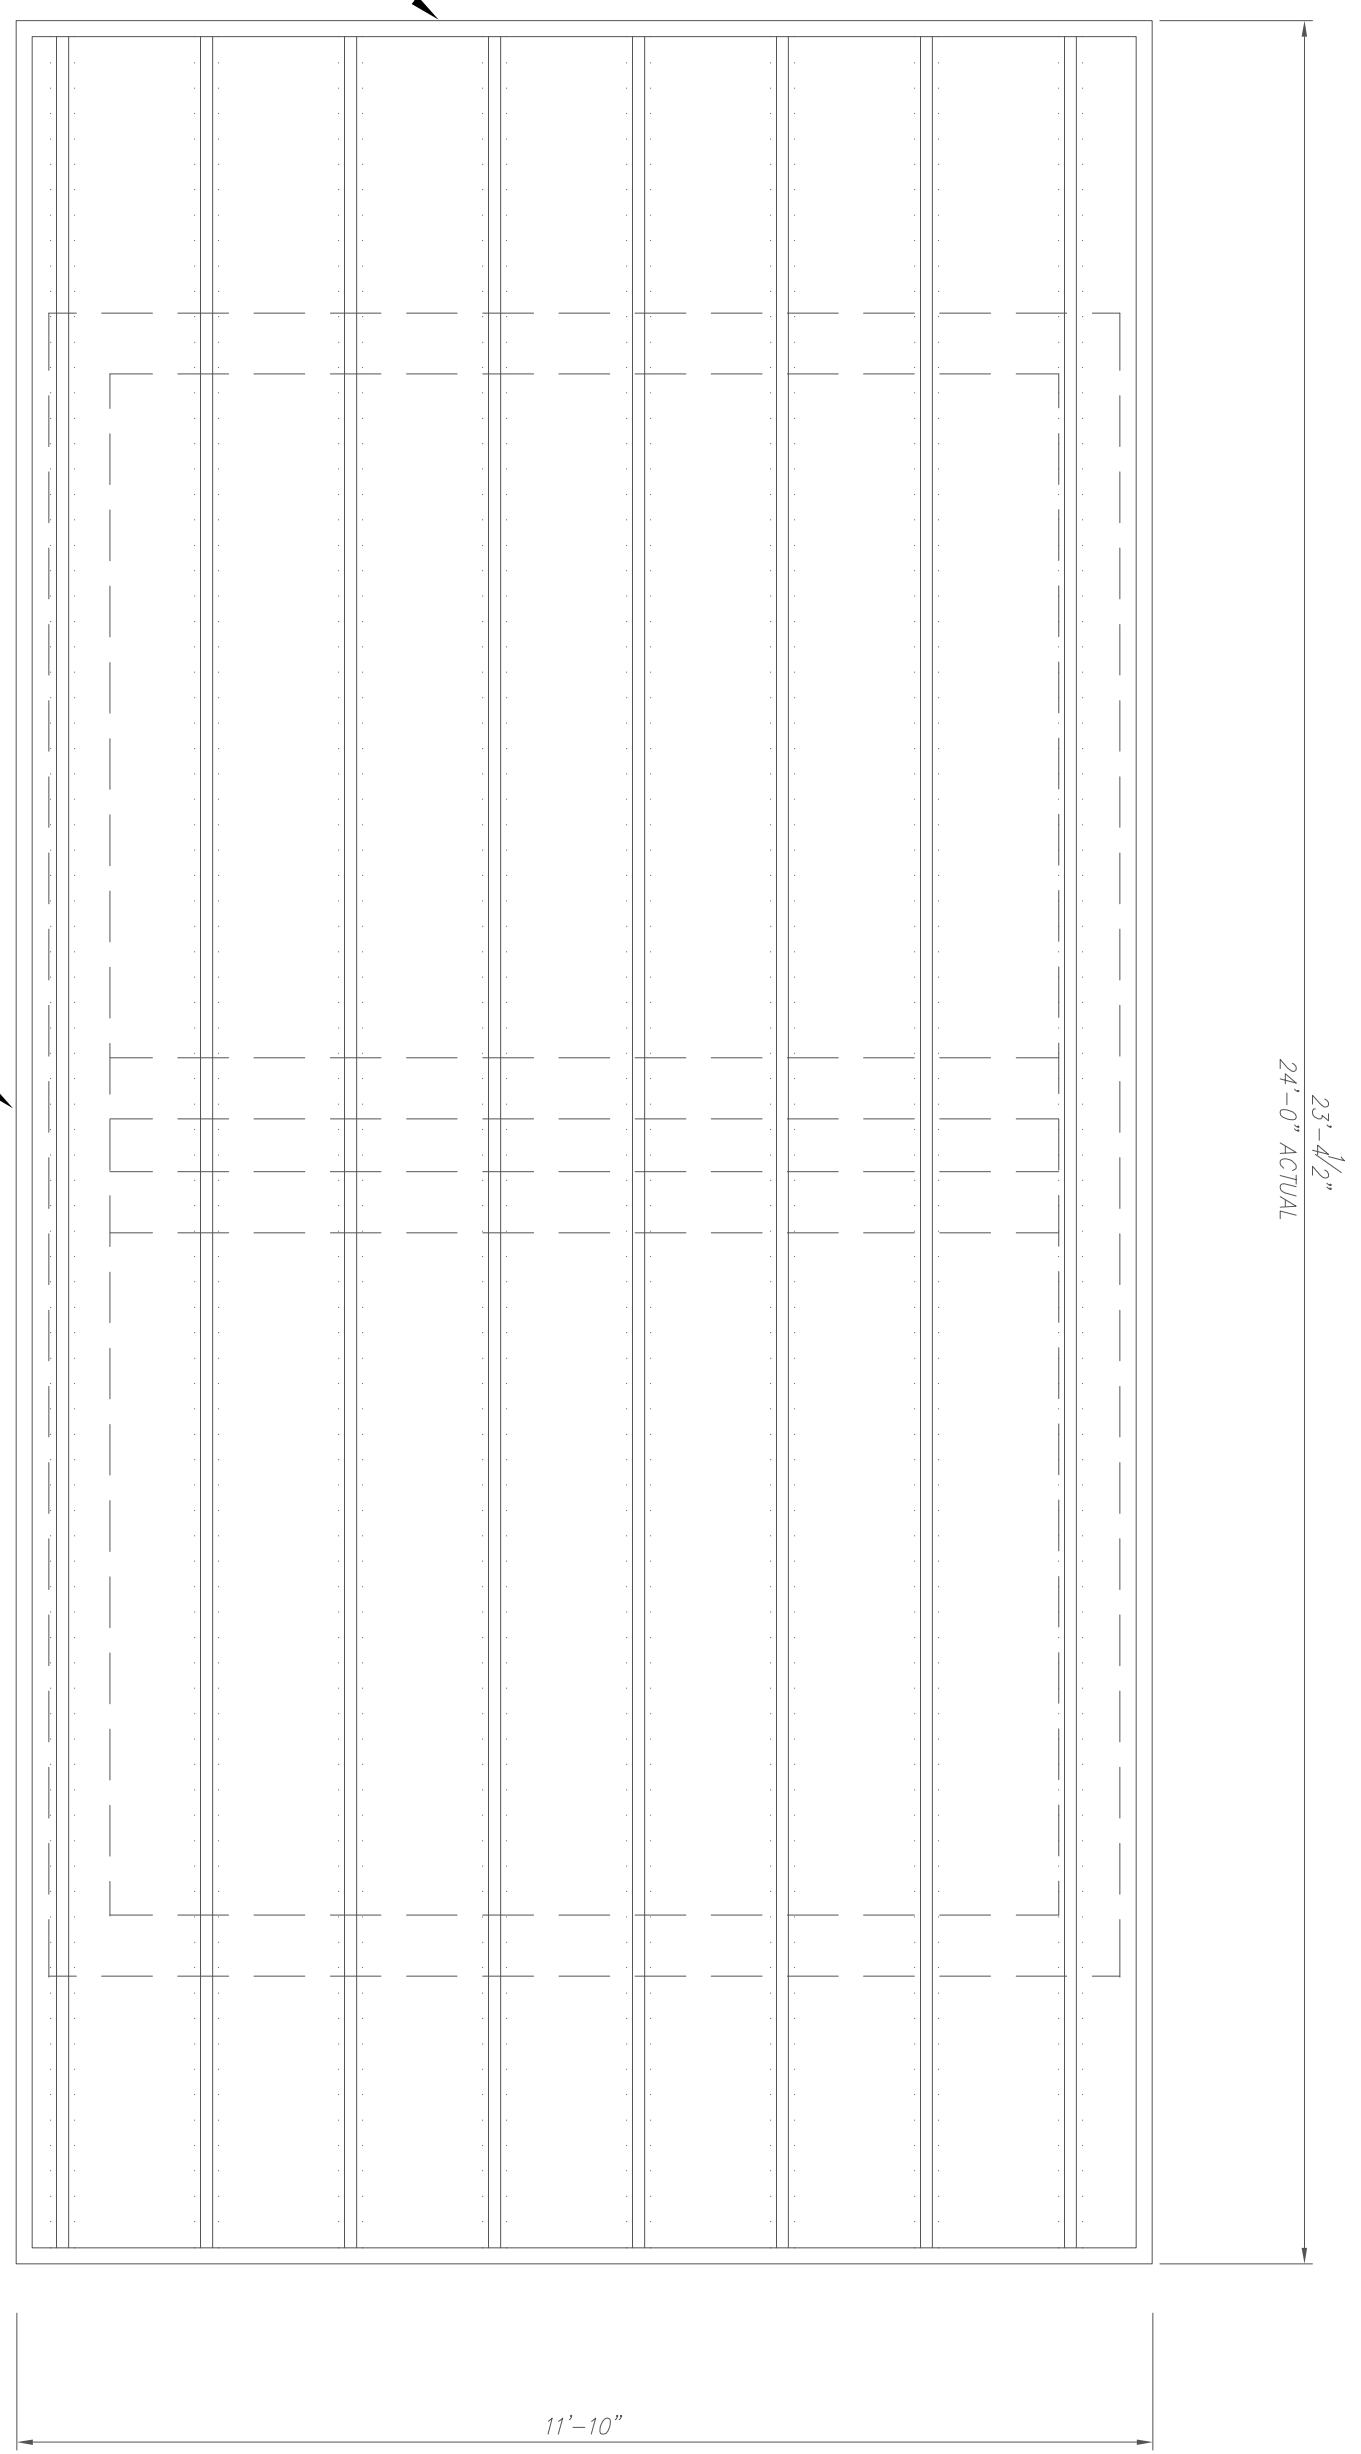

PLAN: ROOF PLAN  
SCALE: 1/2" = 1'-0"

1  
C2.1

- GENERAL ROOFING NOTES
1. ROOFING CONTRACTOR TO COORDINATE WITH PLUMBING CONTRACTOR FOR LOCATION OF ROOF VENT PENETRATIONS AND FLASHING.
  2. ROOFING CONTRACTOR TO SUBMIT TO ENGINEER FLASHING DETAILS IN ACCORDANCE WITH SPECIFICATION.

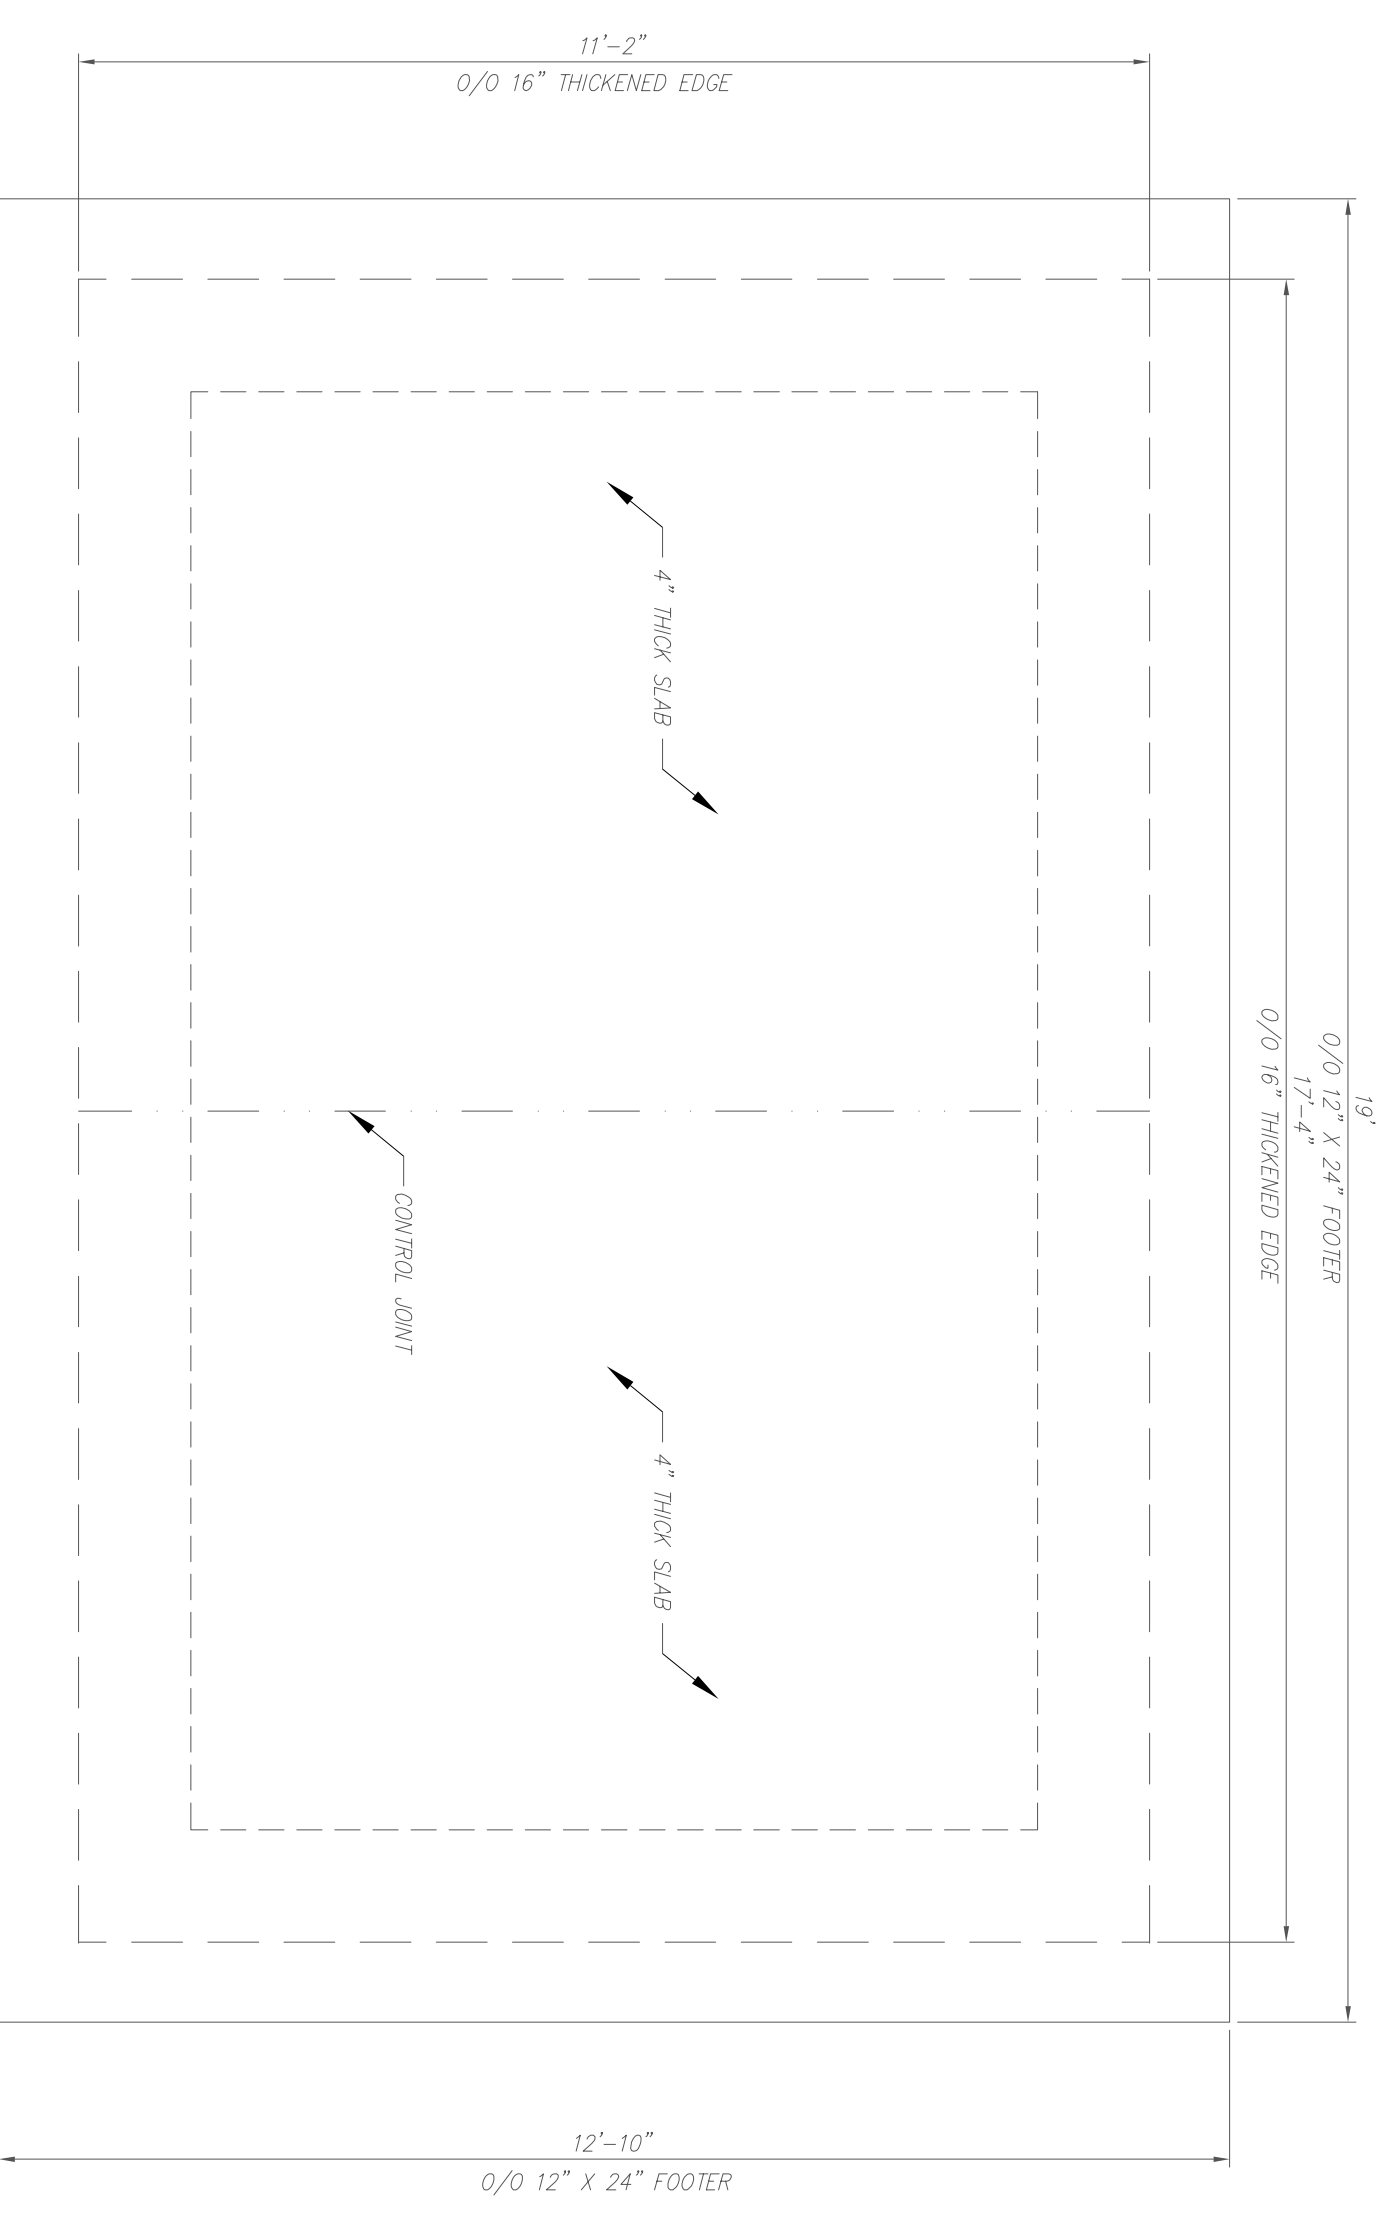

PLAN: CONCRETE FOUNDATION  
SCALE: 1/2" = 1'-0"

2  
C2.1

PRELIMINARY

ELEVATION  
SCALE: 1/2" = 1'-0"

2  
C2.1

APPROVED BY:


TITLE	SIGNATURE	DATE
TITLE	SIGNATURE	DATE
TITLE	SIGNATURE	DATE

DESIGNED BY: XYZ

DRAWN BY: XYZ

CHECKED BY: XYZ

REV	DESCRIPTION	BY	DATE
A	ISSUED FOR BIDS	JSD	01/01/17

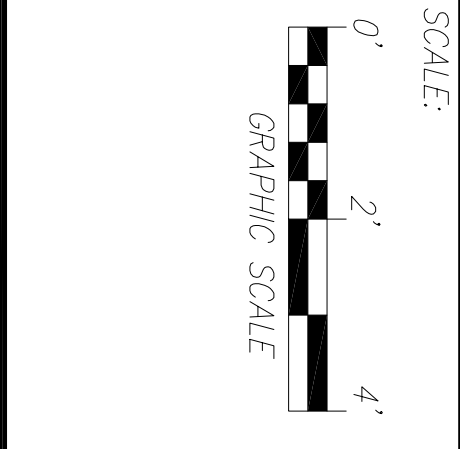

LOCATION:

ASHLEY PARK  
210 SW 3RD ST  
BRYANT, ARKANSAS  
72022



DWG. TITLE:

ASHLEY PARK  
BATHROOM  
GENERAL ARRANGEMENT  
PLAN & ELEVATIONS

REVISION NO./DATE:

A - 11/15/19

PROJECT NO.:

SHEET NO.:

C2.1