




PRELIMINARY

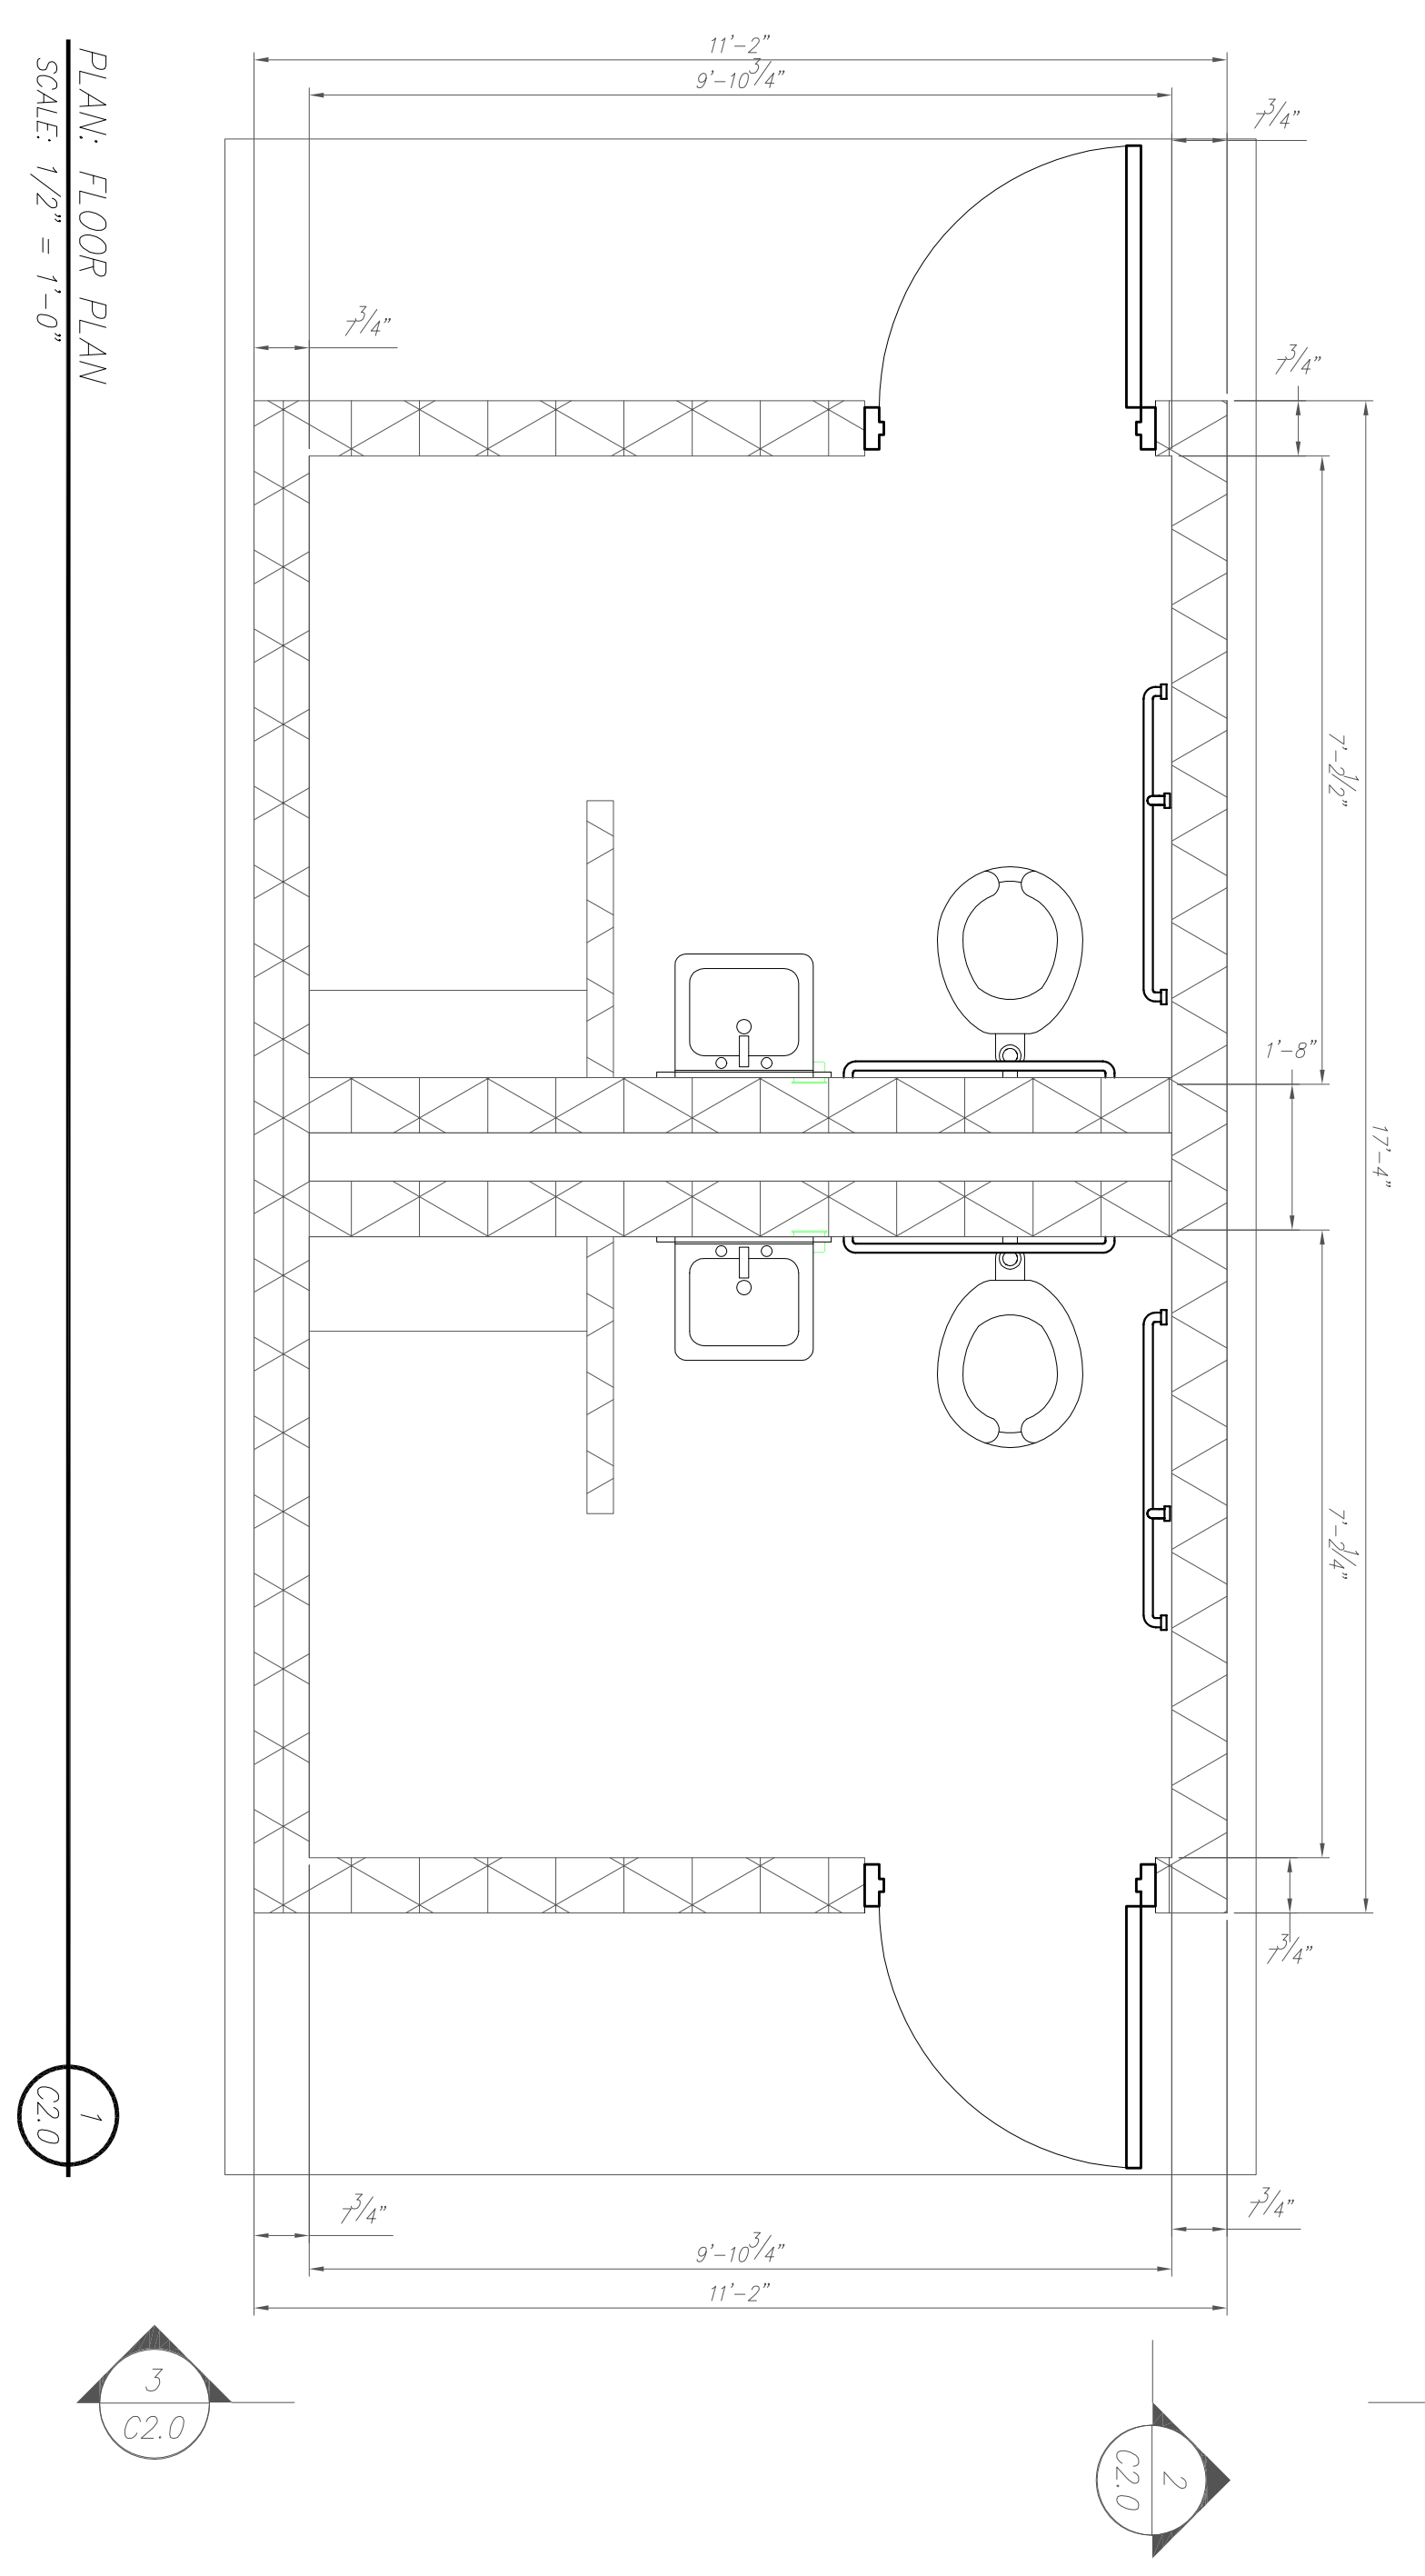

PLAN: FLOOR PLAN
SCALE: 1/2" = 1'-0"

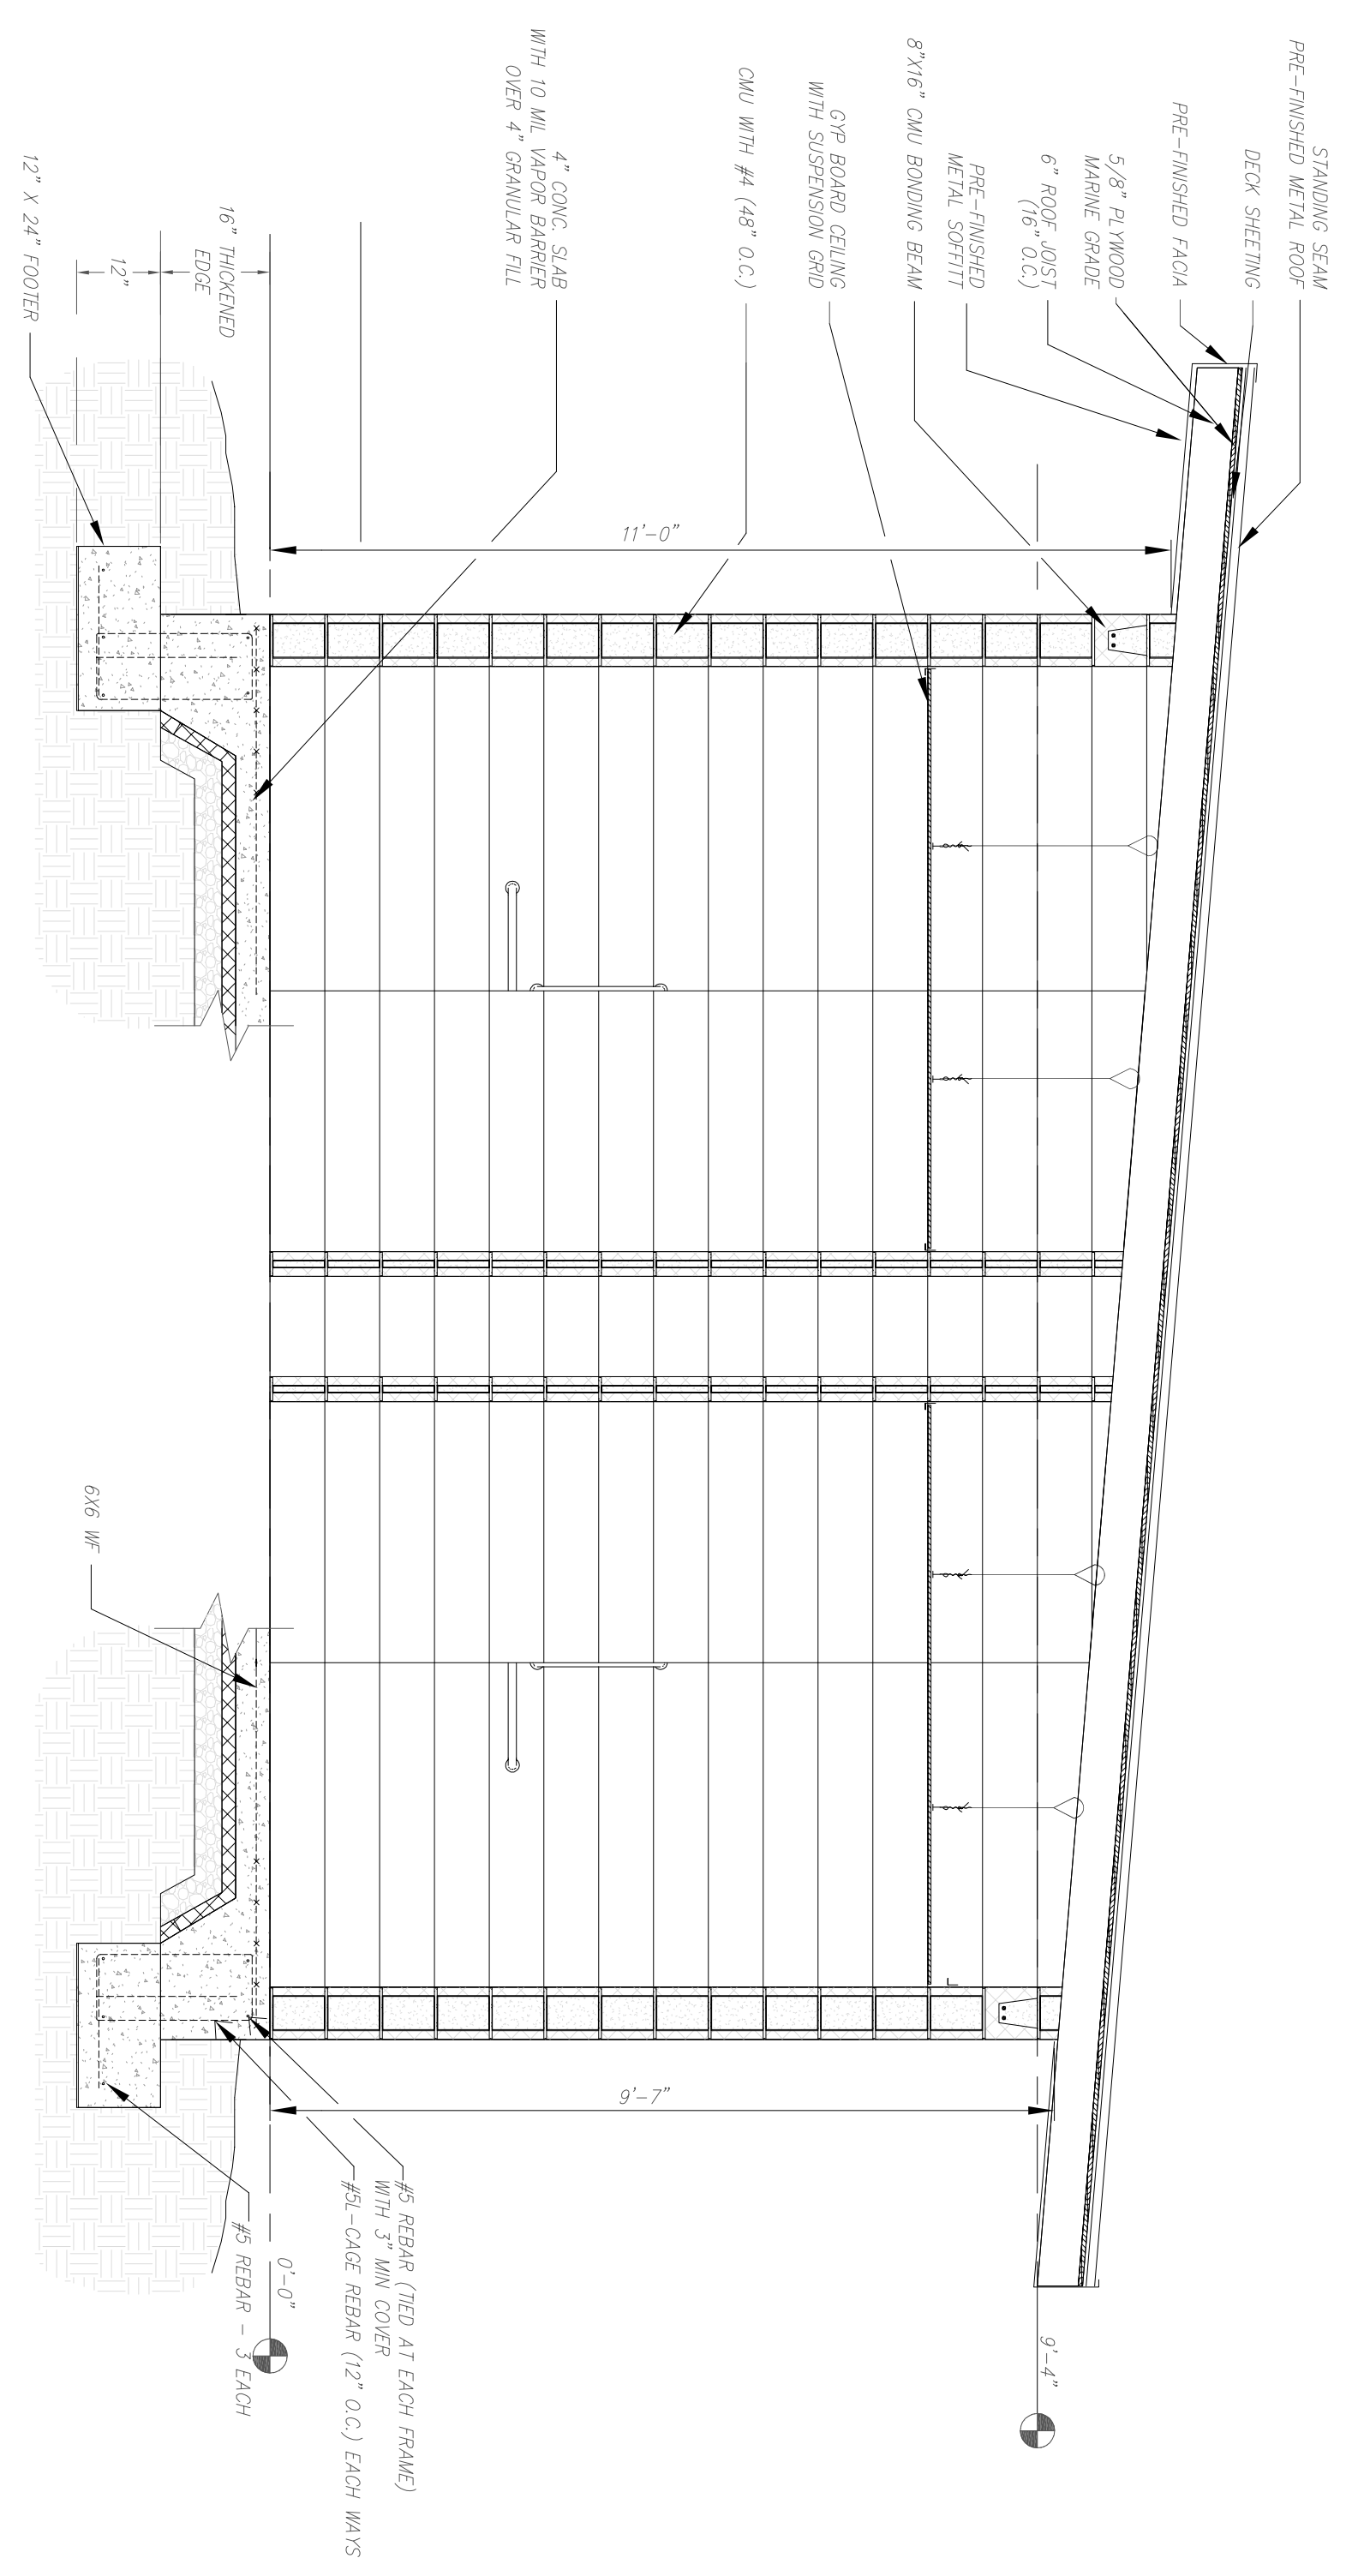

SECTION
SCALE: 1/2" = 1'-0"

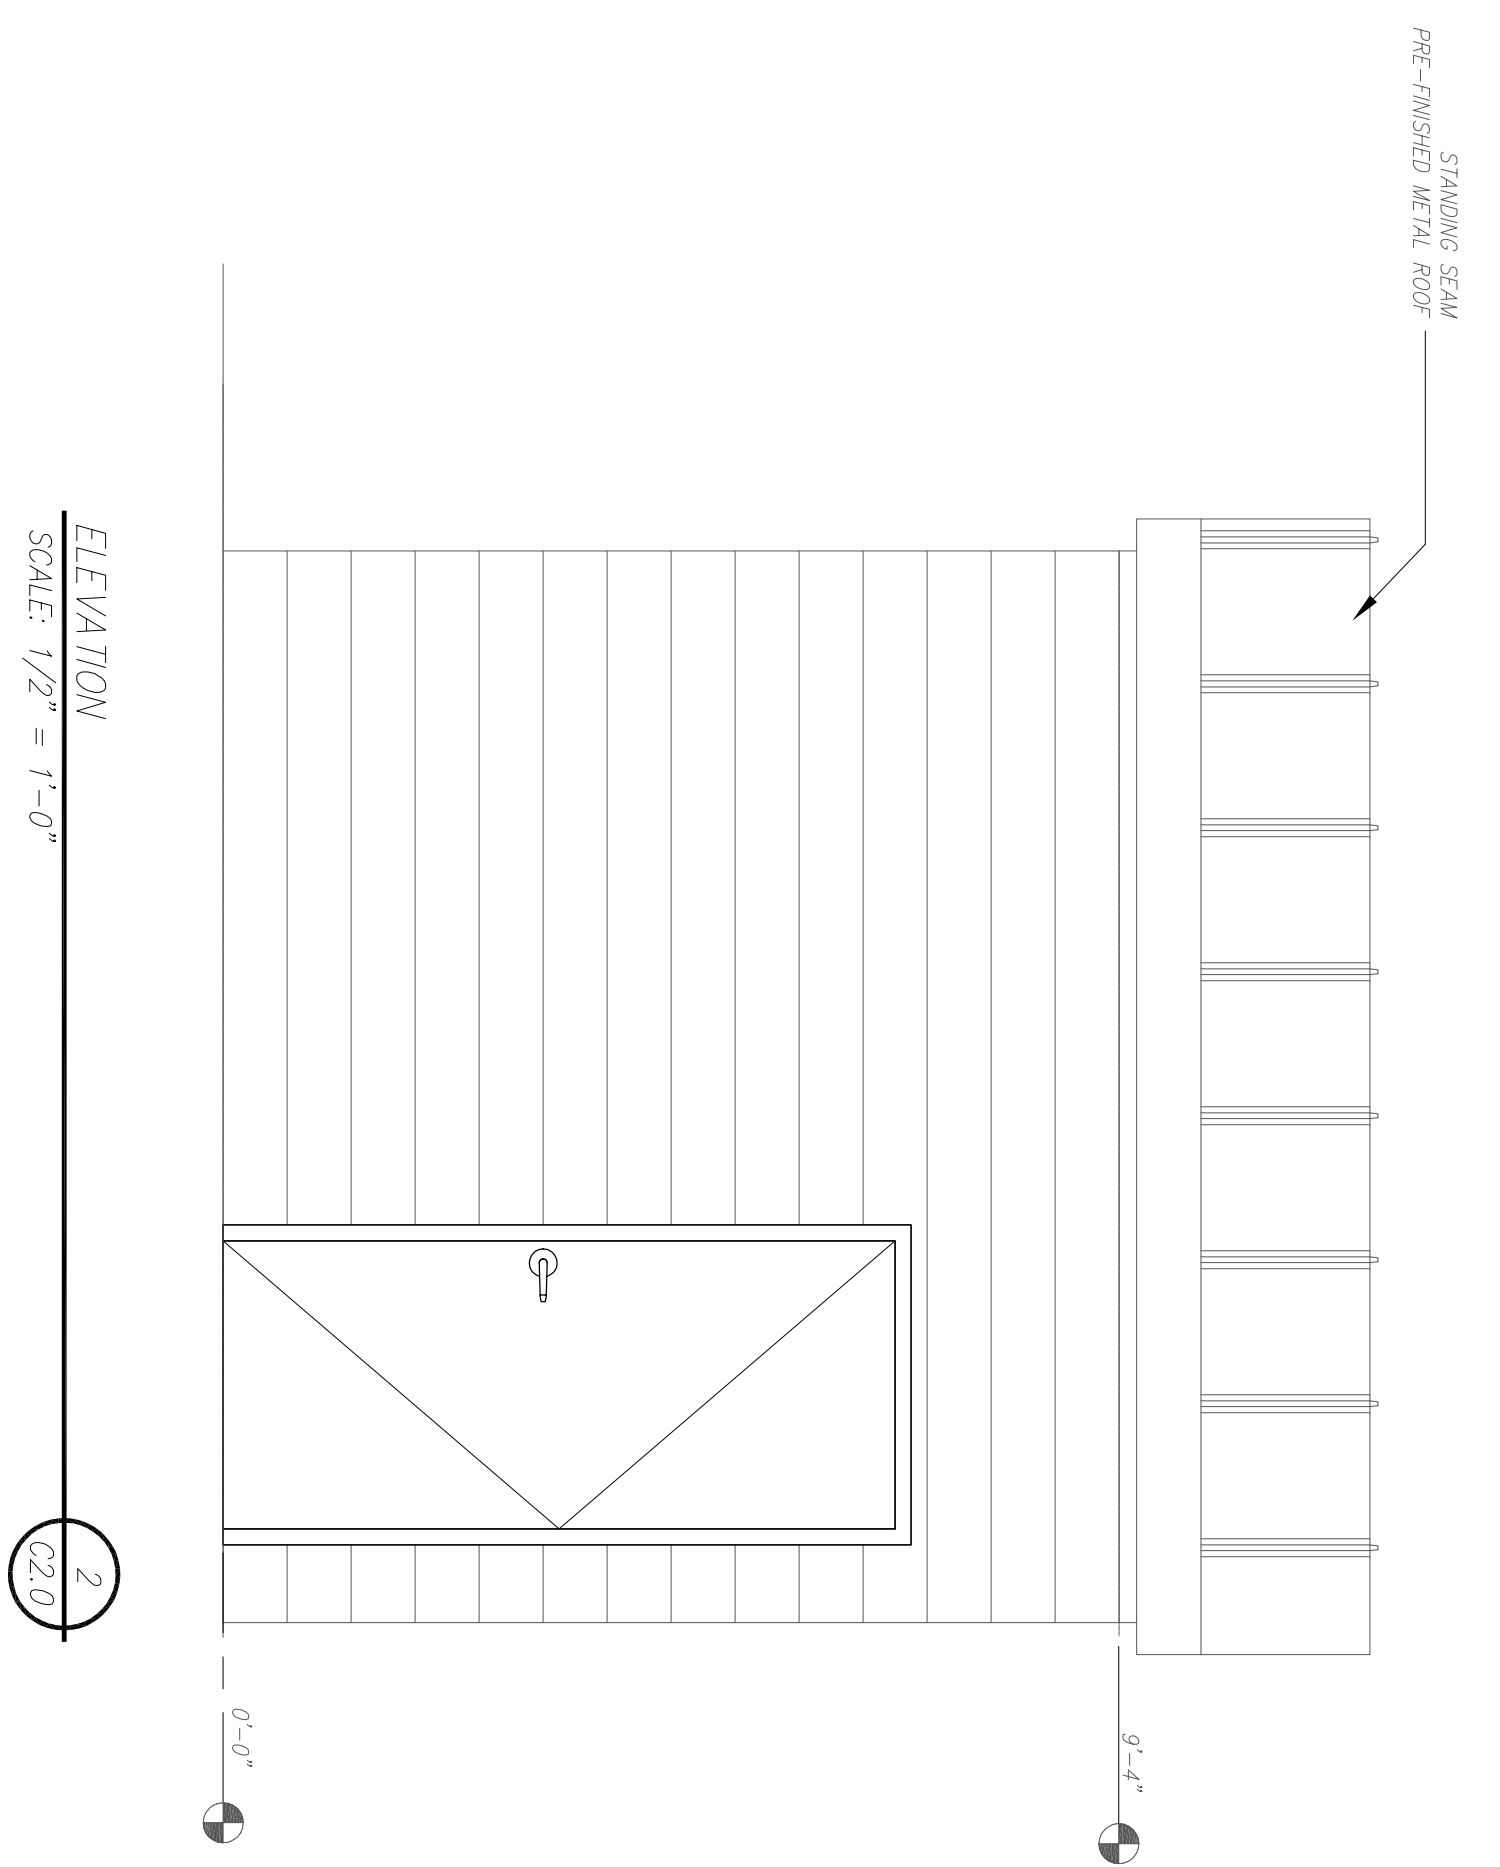


ELEVATION
SCALE: 1/2" = 1'-0"

APPROVED BY:	DESIGNED BY:	REV	DESCRIPTION	BY	DATE	SCALE:	LOCATION:	DWG. TITLE:	REVISION NO./DATE:
TITLE	SIGNATURE	XYZ	A	JSD	01/01/20	0' 2' 4'	ASHLEY PARK 210 SW 3RD ST BRYANT, ARKANSAS 72022	ASHLEY PARK BATHROOM GENERAL ARRANGEMENT PLAN & ELEVATIONS	A - 11/15/19
TITLE	SIGNATURE	XYZ				GRAPHIC SCALE			PROJECT NO.:
TITLE	SIGNATURE	XYZ							SHEET NO.:
TITLE	SIGNATURE	XYZ							C2.0

DESIGNED BY:	XYZ
DRAWN BY:	XYZ
CHECKED BY:	XYZ

REV	DESCRIPTION	BY	DATE
A	ISSUED FOR BID	JSD	01/01/20

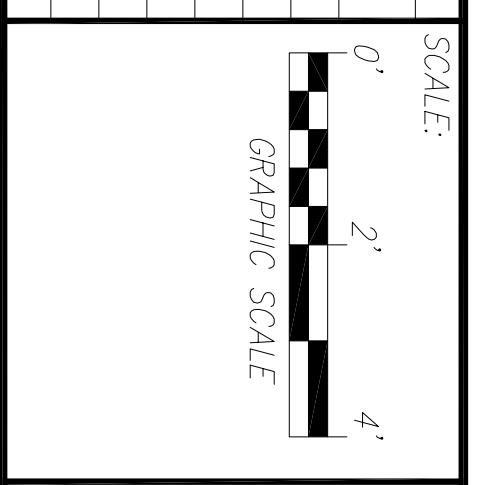

ASHLEY PARK
210 SW 3RD ST
BRYANT, ARKANSAS
72022



ASHLEY PARK
BATHROOM
GENERAL ARRANGEMENT
PLAN & ELEVATIONS

REVISION NO./DATE:	A - 11/15/19
PROJECT NO.:	
SHEET NO.:	C2.0