



City of Bryant, Arkansas  
Community Development  
210 SW 3<sup>rd</sup> Street Bryant, AR 72022  
501-943-0943

## SIGN PERMIT APPLICATION

Applicants are advised to read the Sign Ordinance prior to completing and signing this form. The Sign Ordinance is available at [www.cityofbryant.com](http://www.cityofbryant.com) under the Planning and Community Development tab.

Note: Electrical Permits may be Required, Please contact the Community Development Office for more information.

Date: 1/19/2023

### Sign Co. or Sign Owner

Name Lumatech Inc  
Address 6301 Murray Street  
City, State, Zip Little Rock, AR 72209  
Phone 5012179919 x 115  
Email Address mtucker@lumatechservice.com

### Property Owner

Name Hall Equities Group  
Address 150 N Wiget Lane  
City, State, Zip Walnut Creek, CA 94598  
Phone 925-933-4000  
Email Address info@hallequitiesgroup.com

### GENERAL INFORMATION

Name of Business Hibbett Sports  
Address/Location of sign 7319 Alcoa Road, Bryant, AR, 72022  
Zoning Classification Commercial/Retail

**Please use following page to provide details on the signs requesting approval.** Along with information provided on this application, a **Site Plan showing placement of sign(s) and any existing sign(s) on the property is required** to be submitted. **Renderings of the sign(s) showing the correct dimensions is also required** to be submitted with the application. A thirty-five dollar (\$35) per sign payment will be collected at the time of permit issuance. According to the Sign Ordinance a fee for and sign variance or special sign permit request shall be one hundred dollars (\$100). Additional documentation may be required by Sign Administrator.

### READ CAREFULLY BEFORE SIGNING


I, Michelle Tucker, do hereby certify that all information contained within this application is true and correct. I fully understand that the terms of the Sign Ordinance supersede the Sign Administrator's approval and that all signs must fully comply with all terms of the Sign Ordinance regardless of approval. I further certify that the proposed sign is authorized by the owner of the property and that I am authorized by the property owner to make this application. I understand

that no sign may be placed in public right of way. I understand that I must comply with all Building and Electrical Codes and that it is my responsibility to obtain all necessary permits.

**Use table below to enter information regarding each sign for approval. Please use each letter to reference each sign rendering.**

SIGN	Type (Façade, Pole, Monument, other)	Dimensions (Height, Length, Width)	Sqft (Measured in whole as rectangle)	Height of Sign (Measured from lot surface)		Column for Admin Certifying Approval
				Top of Sign	Bottom of Sign	
A	Facade	6'8" x 18'1-3/8" x 3"	120.7	20'	14'	
B	Monument 2 sided single monument	1'2-3/4" x 11'10-1/2" x 1/4"	14.59	14'	13'	
C						
E						
F						
G						

# SIGN SCHEDULE

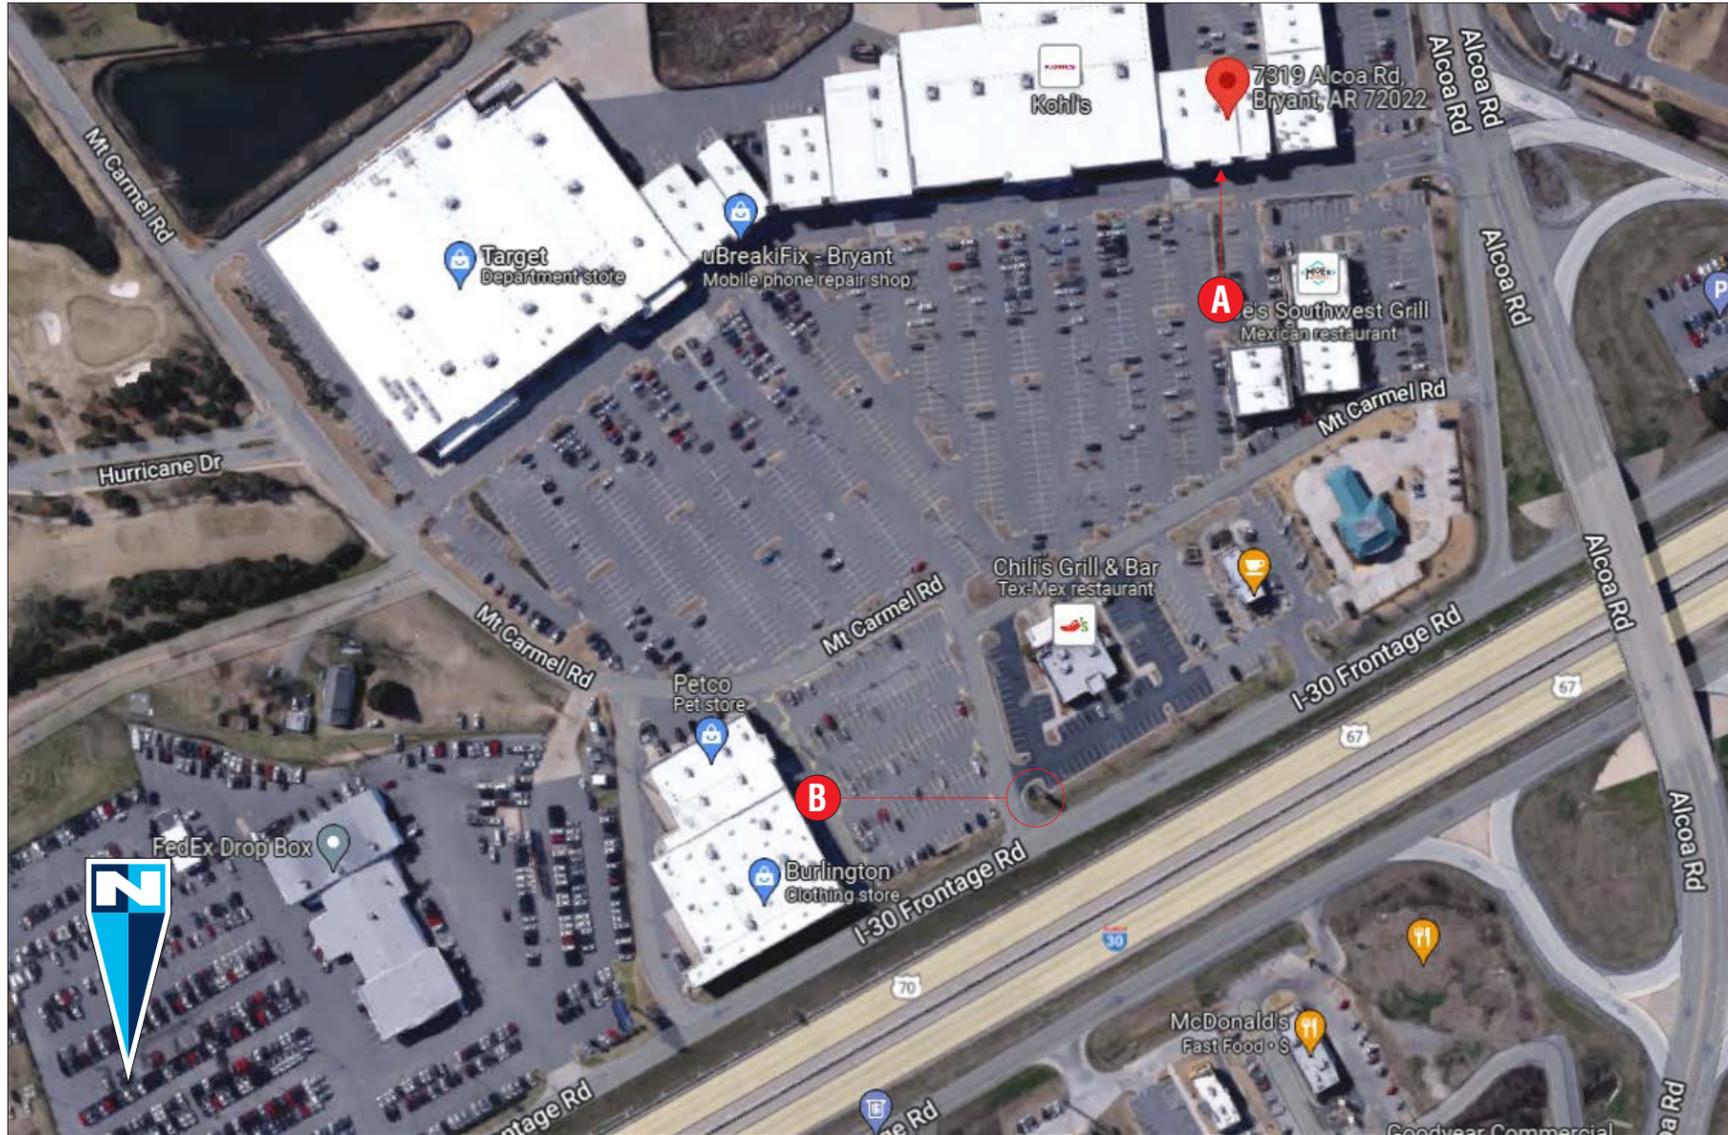

**AERIAL VIEW**

- A** **HB - 36 - RCL - CAB - STKD**  
**ONE (1) SET REQ'D.** **120.7 SQ.FT.**
- B** **HB-RP-1-LINEAR-REPLACEMENT FACES**  
**TWO (2) FACES REQ'D.** **14.59 SQ.FT.**

## GENERAL NOTES

- **INSTALLER SHALL VERIFY WALL CONDITIONS IN THE FIELD**
- **TYPE, SIZE & QTY. OF FASTENERS TBD**
- **ALL BOLT HOLES TO BE DRILLED OR PUNCHED**
- **ISOLATE ALL ALUMINUM FROM STEEL**

**NEW & REMODEL CONSTRUCTION**  
ADEQUATE BEHIND THE WALL BACKING AND ACCESS IS REQUIRED FOR THE INSTALLATION OF NEW SIGNAGE. CUSTOMER TO FORWARD APPROVED SIGNAGE DRAWINGS TO THE ON SITE CONTACT TO INSURE THAT THE REQUIRED PROVISIONS ARE MADE DURING CONSTRUCTION, PRIOR TO THE SIGN INSTALLATION.

**INSTALLER REQUIREMENTS FOR EIFS WALLS**  
IT IS THE RESPONSIBILITY OF THE INSTALLATION CONTRACTOR TO PROVIDE ANY WALL SPACERS REQUIRED TO KEEP EIFS WALL MATERIAL FROM BEING COMPACTED DURING INSTALLATION OF ANY MOUNTING BOLTS REQUIRED FOR SIGNAGE.

**INSTALLER REQUIREMENTS**  
ALL INSTALLATION (MOUNTING) HARDWARE AND SECONDARY WIRING COMPONENTS, CONDUIT & CONNECTORS, ETC ARE TO BE PROVIDED BY THE INSTALLATION CONTRACTOR

ALL WALL PENETRATIONS TO BE SEALED WITH SILICONE TO HELP PREVENT MOISTURE PENETRATION @ EXTERIOR LOCATIONS.

ANY DEVIATION FROM FEDERAL HEATH REQUIREMENTS MAY RESULT IN DAMAGE TO OR IMPROPER OPERATION OF SIGNAGE, CAUSING DELAYS AND ADDITIONAL COSTS.

**CUSTOMER TO PROVIDE DEDICATED BRANCH CIRCUITS FOR SIGNS ONLY PER NEC CODE 600.5**

ALL BRANCH CIRCUITS FOR SIGNS MUST BE TOTALLY DEDICATED TO SIGNS (INCLUDING DEDICATED GROUND & NEUTRAL, PER CIRCUIT) AND SHALL NOT BE SHARED WITH OTHER LOADS (SUCH AS LIGHTING, A/C and OTHER EQUIPMENT). PROPERLY SIZED GROUND WIRE THAT CAN BE TRACED BACK TO THE BREAKER PANEL IS REQUIRED.

NUMBER AND SIZE OF CIRCUITS FOR EACH SIGN MUST MEET FEDERAL HEATH SIGN REQUIREMENTS.

ALL ELECTRICAL SIGNS SHALL CONFORM TO THE REQUIREMENTS OF ARTICLE 600 OF THE N.E.C. AND U.L. 48 ALONG WITH OTHER APPLICABLE STATE & LOCAL CODE REQUIREMENTS. THIS INCLUDES PROPER GROUNDING AND BONDING OF THE SIGN

120V - 20 AMP (PRIMARY ELECTRICAL SERVICE) CIRCUITS AND FINAL CONNECTION TO EACH SIGN, TO WITHIN 10 FT TO BE BY THE CUSTOMER'S CERTIFIED ELECTRICIAN. NUMBER AND SIZE OF CIRCUITS FOR EACH SIGN TO MEET FEDERAL HEATH SIGN COMPANY REQUIREMENTS

## WARRANTY NOTICE

CERTAIN ELECTRICAL COMPONENTS OF SIGNS WILL FAIL PREMATURELY IF NOT SHUT OFF FOR A PERIOD OF TIME, ONCE EACH DAY. FOR BEST PERFORMANCE WE RECOMMEND THAT SIGNS BE CONNECTED TO AN AUTOMATIC CONTROLLING DEVICE SUCH AS AN EMERGENCY MANAGEMENT SYSTEM, TIME CLOCK OR PHOTO CELL TO CONTROL THE DAILY SHUT-OFF PERIOD. FAILURE TO FOLLOW THESE RECOMMENDATIONS CAN CAUSE DAMAGE TO ELECTRICAL COMPONENTS OF THE SIGN AND VOID THE WARRANTY. SOME DIMMING DEVICES WILL ADVERSELY AFFECT THE ELECTRICAL COMPONENTS OF THE SIGN IT IS ATTACHED TO, CAUSING FAILURE. ANY DIMMING OF THE SIGN WITHOUT CONSULTATION WITH FEDERAL HEATH SIGN CO. WILL VOID THE WARRANTY.

**FEDERAL HEATH**  
VISUAL COMMUNICATIONS  
www.FederalHeath.com  
12094 Anderson Rd. #310 Tampa, FL 33625  
(813) 855-4415 Fax: (813) 845-3037

**Manufacturing Facilities:**  
Delaware, OH - Euless, TX - Jacksonville, TX  
Racine, WI - Rochester Hills, MI

**Office Locations:**  
Atlanta, GA - Brandon, FL - Indianapolis, IN  
Tunica, MS - Daytona Beach, FL - Delaware, OH  
Euless, TX - Grafton, WI - Houston, TX  
Idaho Falls, ID - Louisville, KY - Ocean Ranch, CA  
Racine, WI - Rochester Hills, MI - San Antonio, TX  
Tampa, FL - Willowbrook, IL - Orlando, FL

**Building Quality Signage Since 1901**

Revisions:  
1

Colors Depicted In This Rendering May Not Match Actual Finished Materials. Refer To Product Samples For Exact Color Match.

Client Approval/Date: \_\_\_\_\_  
Landlord Approval/Date: \_\_\_\_\_

Account Rep: Daniel Palmer  
Project Manager: Pam Poore  
Drawn By: Jake Posadas/CHC

Underwriters Laboratories Inc. ELECTRICAL TO USE U.L. LISTED COMPONENTS AND SHALL MEET ALL N.E.C. STANDARDS

ALL ELECTRICAL SIGNS ARE TO COMPLY WITH U.L. 48 AND ARTICLE 600 OF THE N.E.C. STANDARDS, INCLUDING THE PROPER GROUNDING AND BONDING OF ALL SIGNS.

Project / Location:

**HIBBETT**


STORE #646  
7319 ALCOA RD.  
BRYANT, AR 72022

Job Number: 23-79828-10  
Date: December 08, 2022  
Sheet Number: 1 of 4  
Design Number: 23-79828-10

This original drawing is provided as part of a planned project and is not to be exhibited, copied or reproduced without the written permission of Federal Heath Sign Company, LLC or its authorized agent. ©FHSC



**EXISTING CONDITION**  
APPROXIMATE SCALE: 3/16"=1'

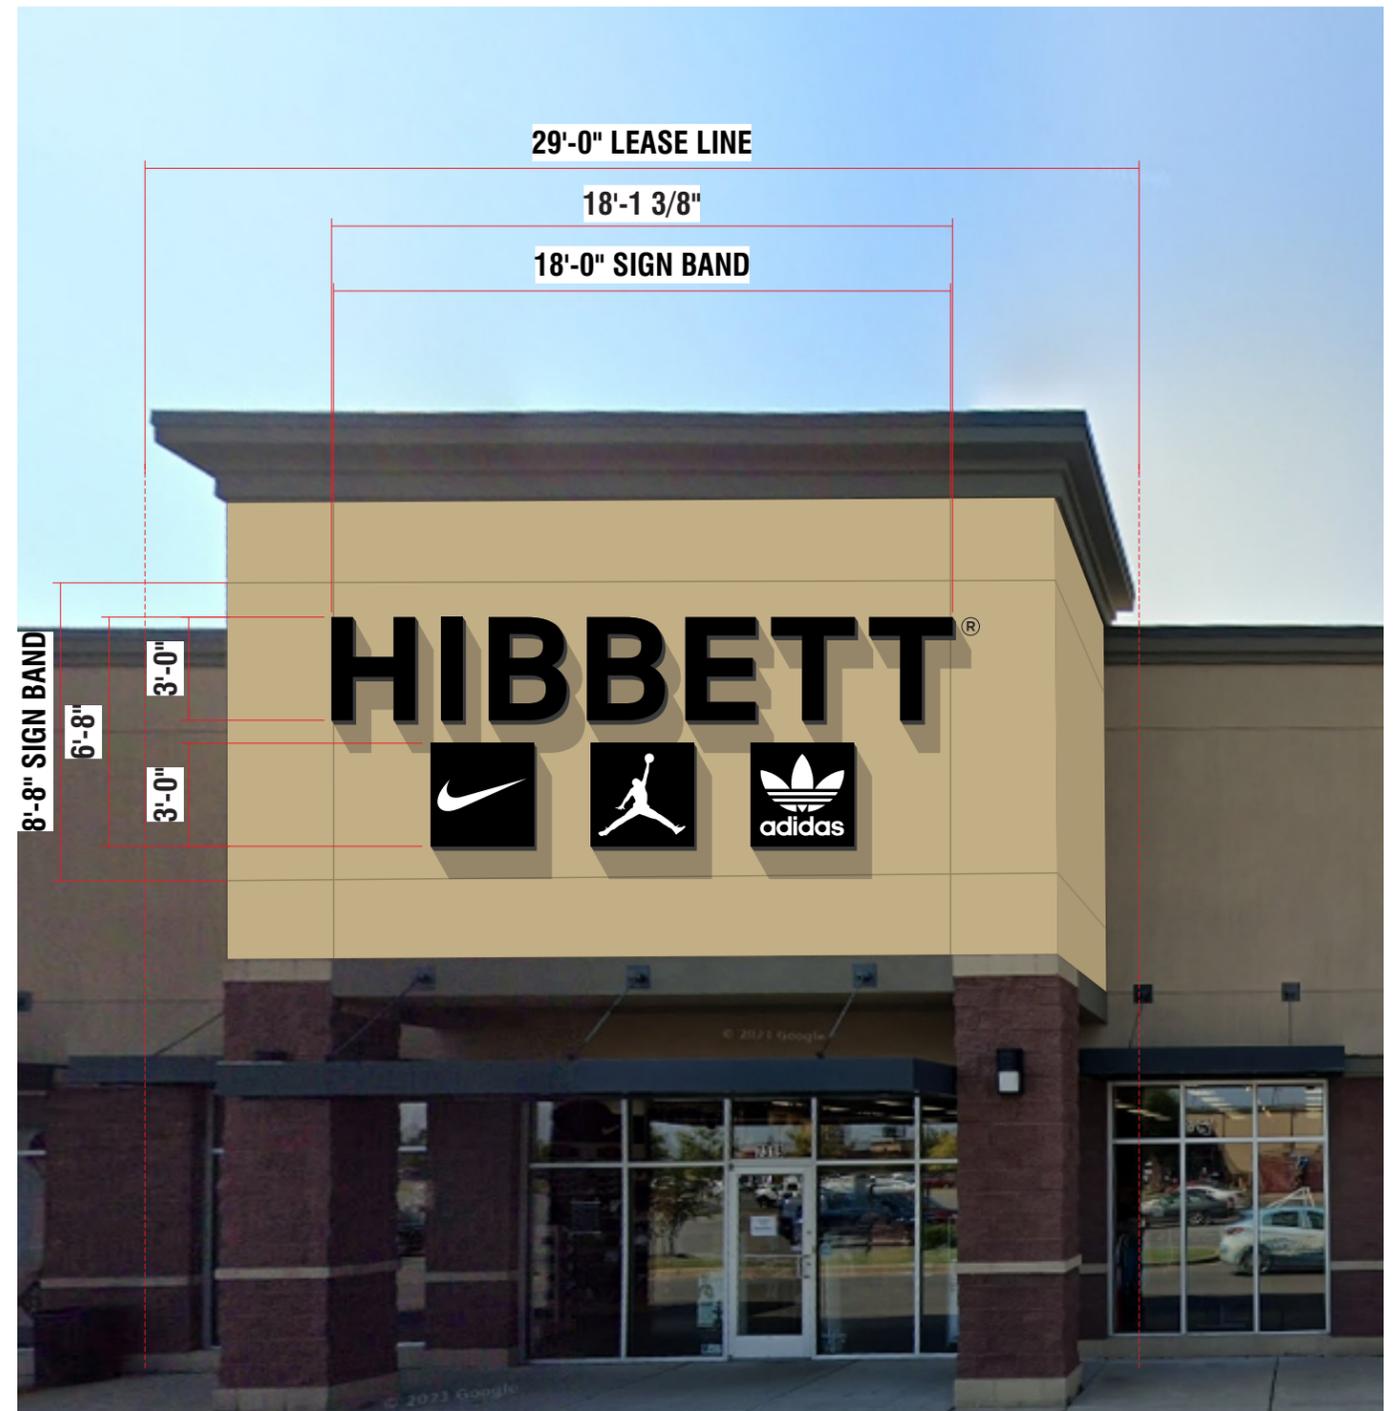

**A PROPOSED NEW LOOK**  
APPROXIMATE SCALE: 3/16"=1'

**SCOPE OF WORK:**  
PATCHING EXISTING PENETRATIONS AND PAINTING THE ENTIRE SIGN BAND SW 6122

 **SW 6122 CAMELBACK**



**VISUAL COMMUNICATIONS**  
www.FederalHeath.com

12094 Anderson Rd. #310 Tampa, FL 33625  
(813) 855-4415 Fax: (813) 845-3037

**Manufacturing Facilities:**  
Delaware, OH - Euless, TX - Jacksonville, TX  
Racine, WI - Rochester Hills, MI  
**Office Locations:**  
Atlanta, GA - Brandon, FL - Indianapolis, IN  
Tunica, MS - Daytona Beach, FL - Delaware, OH  
Euless, TX - Grafton, WI - Houston, TX  
Idaho Falls, ID - Louisville, KY - Ocean Ranch, CA  
Racine, WI - Rochester Hills, MI - San Antonio, TX  
Tampa, FL - Willowbrook, IL - Orlando, FL

**Building Quality Signage Since 1901**

Revisions:

81	

Colors Depicted In This Rendering May Not Match Actual Finished Materials. Refer To Product Samples For Exact Color Match.

Client Approval/Date: \_\_\_\_\_

Landlord Approval/Date: \_\_\_\_\_

Account Rep: Daniel Palmer

Project Manager: Pam Poore

Drawn By: Jake Posadas/CHC

 Underwriters Laboratories Inc.  **ELECTRICAL TO USE U.L. LISTED COMPONENTS AND SHALL MEET ALL N.E.C. STANDARDS**  
ALL ELECTRICAL SIGNS ARE TO COMPLY WITH U.L. 48 AND ARTICLE 600 OF THE N.E.C. STANDARDS, INCLUDING THE PROPER GROUNDING AND BONDING OF ALL SIGNS.

Project / Location:

**HIBBETT**  
  

STORE #646  
7319 ALCOA RD.  
BRYANT, AR 72022



Job Number: 23-79828-10

Date: December 08, 2022

Sheet Number: 2 Of 4

Design Number: 23-79828-10

This original drawing is provided as part of a planned project and is not to be exhibited, copied or reproduced without the written permission of Federal Health Sign Company, LLC or its authorized agent. ©FHSC

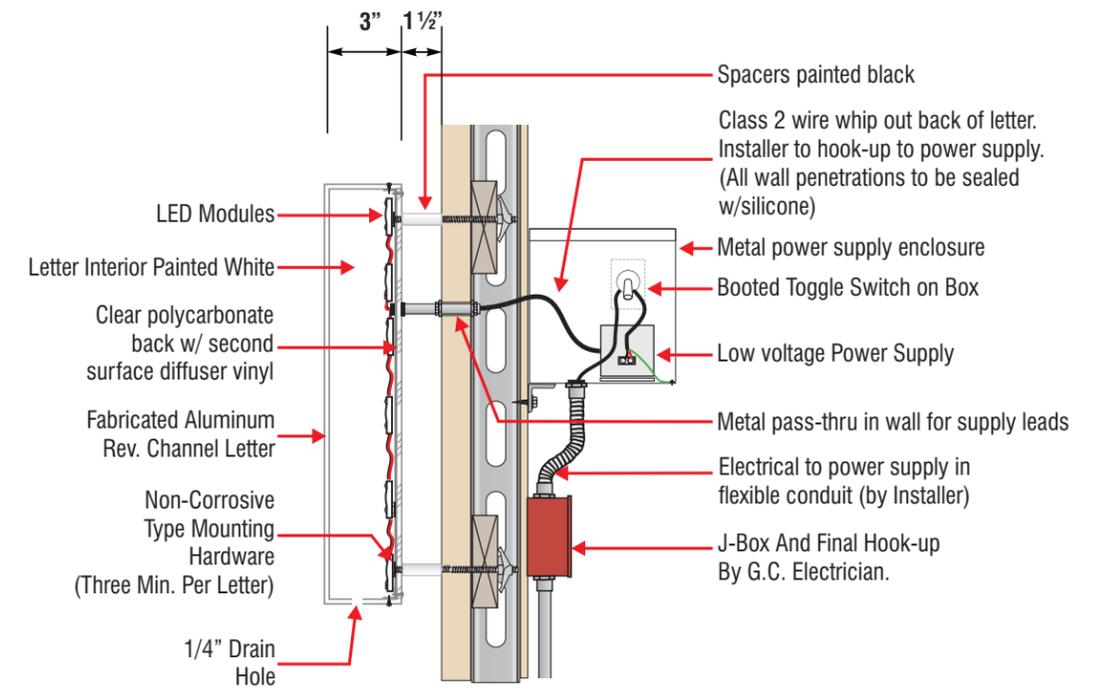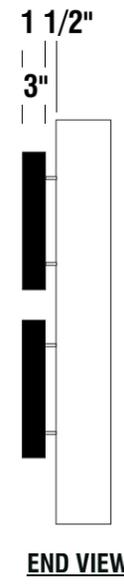

**SPACERS TO BE PROVIDED BY FEDERAL HEATH**  
**SECTION DETAIL - L.E.D. HALO ILLUMINATED WALL LETTERS N.T.S**

**A** **HB - 36 - RCL - CAB - STKD** SCALE: 1/4" = 1'  
**ONE (1) SET REQ'D.** 120.7 SQ. FT.

**SCOPE OF WORK:** MANUFACTURE & INSTALL ONE (1) SET OF HALO ILLUMINATED REVERSE CHANNEL LETTERS WITH FACE ILLUMINATED LOGO CABINETS, OFFSET MOUNTED TO FASCIA.

**LETTERS:** FABRICATED WITH 3" DEEP .063 ALUMINUM RETURNS AND .125 ALUMINUM FACES PAINTED TO MATCH PMS#426C BLACK. .177 CLEAR POLY-CARBONATE BACKS WITH VINYL DIFFUSER. OFFSET STANDOFFS PAINTED BLACK.

©: 3M 7725-12 OPAQUE VINYL APPLIED TO .177 CLEAR POLY TAB ATTACHED TO RETURN OF LETTER "T".

**LOGO CABINETS:** .063 ALUMINUM RETURNS AND 1" TRIMCAP PAINTED TO MATCH PMS#426C BLACK WITH WHITE ACRYLIC FACES AND FIRST SURFACE OPAQUE VINYL GRAPHICS. OFFSET MOUNTED WITH STANDOFFS PAINTED BLACK.

**ILLUMINATION:** WHITE SLOAN LEDs AND REMOTE POWER SUPPLIES.


**NOTE: EXTERIOR APPLICATIONS TO BE WIRED TO TORK 3000 PHOTOCCELL.**

MATERIAL FINISH COLORS	BLACK PAINT PMS#426C	BLACK OPAQUE VINYL 3M 7725-12	WHITE ACRYLIC

ELECTRICAL REQUIREMENTS	REFER TO PAGE 1 FOR ADDITIONAL ELECTRICAL AND INSTALLATION INFORMATION & REQUIREMENTS
Total: <u>T.B.D.</u> Amps	
# of 120V, 20A Circuits Req'd T.B.D.	
ALL BRANCH CIRCUITS SHALL BE DEDICATED TO SIGNS (INCLUDING GROUND AND NEUTRAL) AND SHALL NOT BE SHARED WITH OTHER LOADS.	

**INSTALLATION OF THIS SIGN SHALL CONFORM TO ARTICLE 600 OF THE NEC, UL 48 AND OR OTHER APPLICABLE LOCAL CODES, INCLUDING THE PROPER GROUNDING AND BONDING OF THE SIGN.**

**THE LOCATION OF THE DISCONNECT SWITCH, AFTER INSTALLATION SHALL COMPLY WITH ARTICLE 600.6(A) OF THE NEC.**

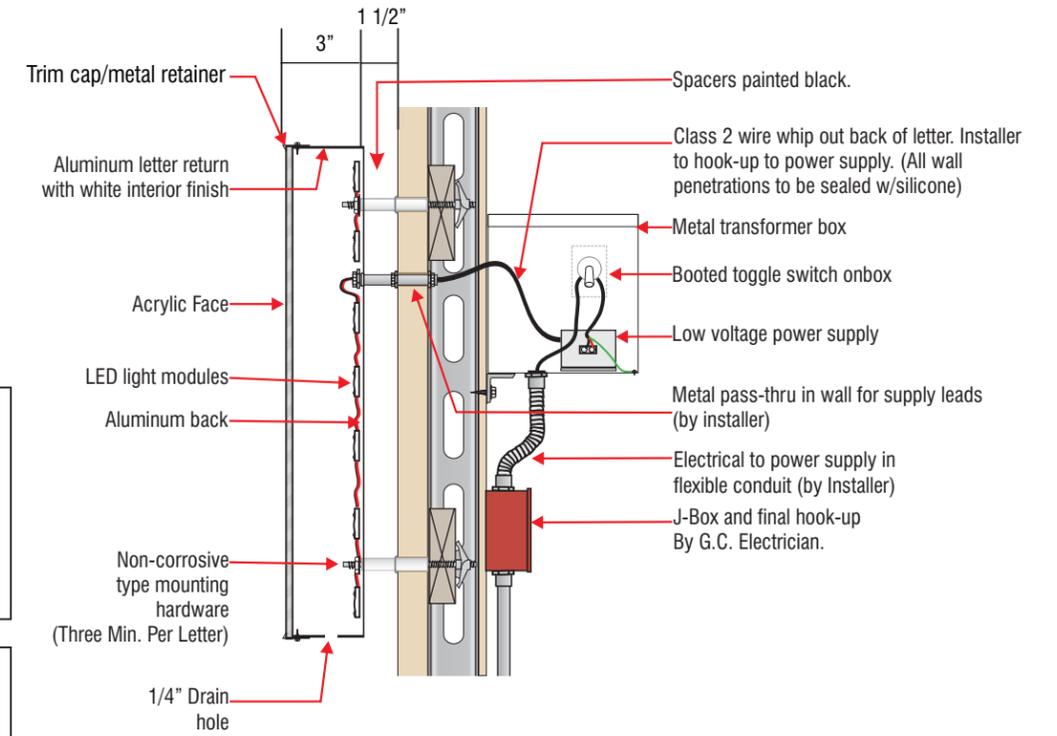

**SPACERS TO BE PROVIDED BY FEDERAL HEATH**  
**SECTION DETAIL - L.E.D. FACE LIT / OFF-SET MOUNTED CABINET N.T.S**

**FEDERAL HEATH**  
**VISUAL COMMUNICATIONS**  
 www.FederalHeath.com  
 12094 Anderson Rd. #310 Tampa, FL 33625  
 (813) 855-4415 Fax: (813) 845-3037

**Manufacturing Facilities:**  
 Delaware, OH - Euless, TX - Jacksonville, TX  
 Racine, WI - Rochester Hills, MI

**Office Locations:**  
 Atlanta, GA - Brandon, FL - Indianapolis, IN  
 Tunica, MS - Daytona Beach, FL - Delaware, OH  
 Euless, TX - Grafton, WI - Houston, TX  
 Idaho Falls, ID - Louisville, KY - Ocean Ranch, CA  
 Racine, WI - Rochester Hills, MI - San Antonio, TX  
 Tampa, FL - Willowbrook, IL - Orlando, FL

Revisions:  
 1

Colors Depicted In This Rendering May Not Match Actual Finished Materials. Refer To Product Samples For Exact Color Match.

Client Approval/Date: \_\_\_\_\_  
 Landlord Approval/Date: \_\_\_\_\_


Account Rep: Daniel Palmer  
 Project Manager: Pam Poore  
 Drawn By: Jake Posadas/CHC

Underwriters Laboratories Inc. nfc  
 ELECTRICAL TO USE U.L. LISTED COMPONENTS AND SHALL MEET ALL N.E.C. STANDARDS  
 ALL ELECTRICAL SIGNS ARE TO COMPLY WITH U.L. 48 AND ARTICLE 600 OF THE N.E.C. STANDARDS, INCLUDING THE PROPER GROUNDING AND BONDING OF ALL SIGNS.

Project / Location:  
**HIBBETT**  
  
 STORE #646  
 7319 ALCOA RD.  
 BRYANT, AR 72022

Job Number: 23-79828-10  
 Date: December 08, 2022  
 Sheet Number: 3 Of 4  
 Design Number: 23-79828-10

This original drawing is provided as part of a planned project and is not to be exhibited, copied or reproduced without the written permission of Federal Heath Sign Company, LLC or its authorized agent. ©FHSC

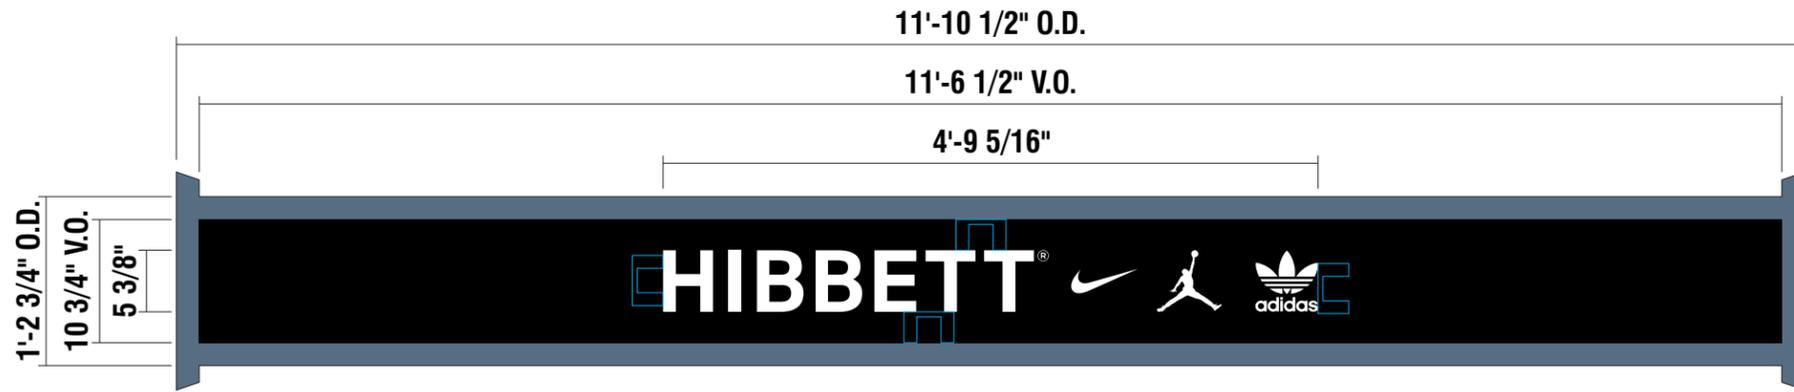



**B** HB-RP-1-LINEAR-REPLACEMENT PANELS  
 TWO (2) REQ'D.

SCALE: 3/4"=1'  
 14.59 SQ. FT.


SCOPE OF WORK: FABRICATE & INSTALL NEW FACES.

FACES: WHITE SUBSTRATE FACE WITH FIRST SURFACE BLACK OPAQUE VINYL TO MATCH PMS#426C WEEDED TO SHOW THROUGH SUBSTRATE.


MATERIAL FINISH COLORS

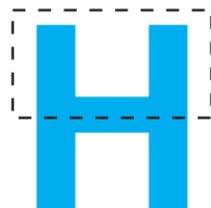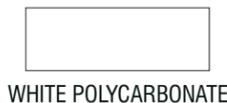

HALF "H" CLEAR SPACE RULE

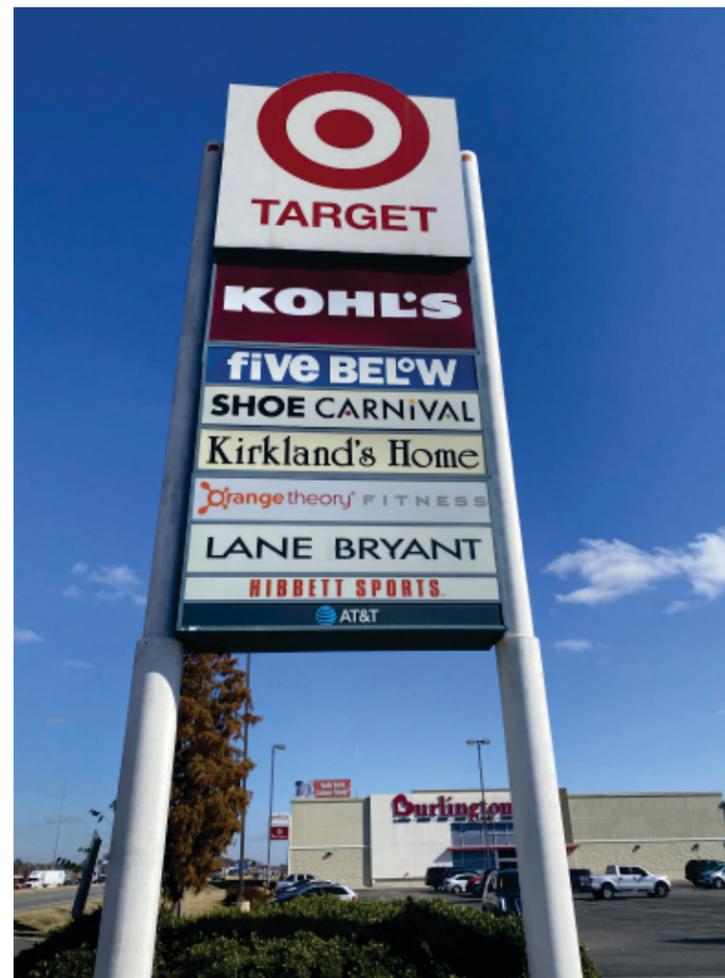

EXISTING CONDITION | NTS

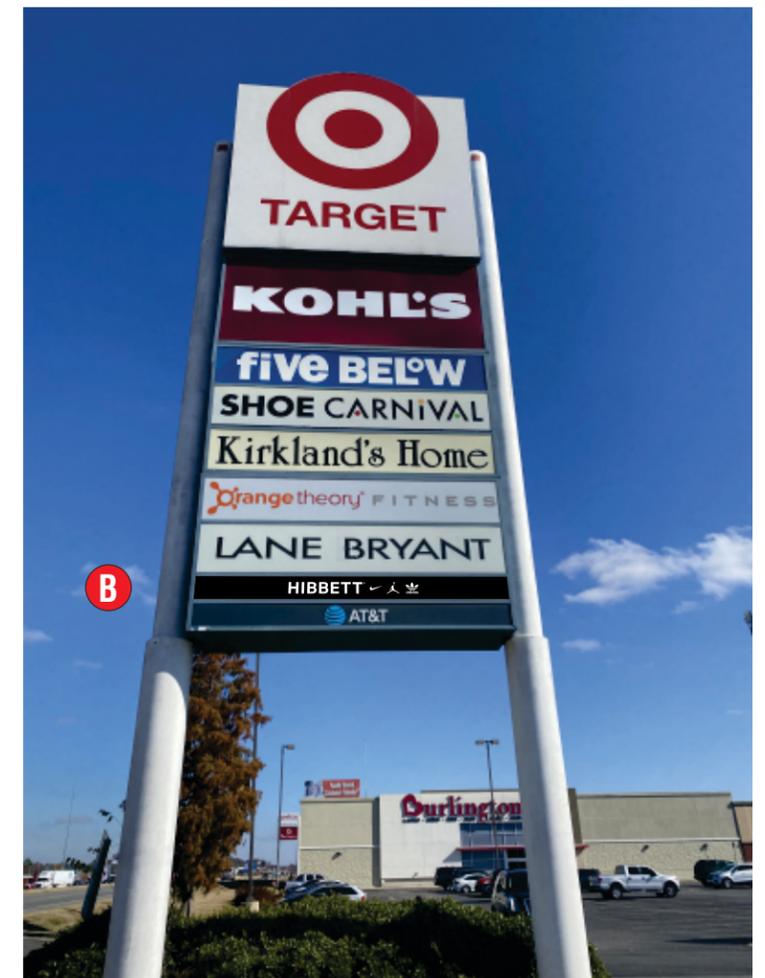

PROPOSED NEW LOOK | NTS



VISUAL COMMUNICATIONS  
 www.FederalHeath.com

12094 Anderson Rd. #310 Tampa, FL 33625  
 (813) 855-4415 Fax: (813) 845-3037

**Manufacturing Facilities:**  
 Delaware, OH - Euless, TX - Jacksonville, TX  
 Racine, WI - Rochester Hills, MI

**Office Locations:**  
 Atlanta, GA - Brandon, FL - Indianapolis, IN  
 Tunica, MS - Daytona Beach, FL - Delaware, OH  
 Euless, TX - Grafton, WI - Houston, TX  
 Idaho Falls, ID - Louisville, KY - Ocean Ranch, CA  
 Racine, WI - Rochester Hills, MI - San Antonio, TX  
 Tampa, FL - Willowbrook, IL - Orlando, FL

Building Quality Signage Since 1901

Revisions:  
 1

Colors Depicted In This Rendering May Not Match Actual Finished Materials. Refer To Product Samples For Exact Color Match.

Client Approval/Date: \_\_\_\_\_  
 Landlord Approval/Date: \_\_\_\_\_

Account Rep: Daniel Palmer  
 Project Manager: Pam Poore  
 Drawn By: Jake Posadas/CHC

UL Underwriters Laboratories Inc. nfc

ELECTRICAL TO USE U.L. LISTED COMPONENTS AND SHALL MEET ALL N.E.C. STANDARDS

ALL ELECTRICAL SIGNS ARE TO COMPLY WITH U.L. 48 AND ARTICLE 600 OF THE N.E.C. STANDARDS, INCLUDING THE PROPER GROUNDING AND BONDING OF ALL SIGNS.

Project / Location:  
**HIBBETT**  
 Nike Jordan adidas  
 STORE #646  
 7319 ALCOA RD.  
 BRYANT, AR 72022

Job Number: 23-79828-10  
 Date: December 08, 2022  
 Sheet Number: 4 Of 4  
 Design Number: 23-79828-10

This original drawing is provided as part of a planned project and is not to be exhibited, copied or reproduced without the written permission of Federal Heath Sign Company, LLC or its authorized agent. ©FHSC