



City of Bryant, Arkansas
 Community Development
 210 SW 3rd Street Bryant, AR 72022
 501-943-0943

SIGN PERMIT APPLICATION

Applicants are advised to read the Sign Ordinance prior to completing and signing this form. The Sign Ordinance is available at www.cityofbryant.com under the Planning and Community Development tab.

Note: Electrical Permits may be Required. Please contact the Community Development Office for more information.

Date: 9/27/2023

Sign Co. or Sign Owner

Name Sign Installation Group, Inc. Dba National Signs and Service
 Address Po Box 240
 City, State, Zip Fate, Tx 75132
 Phone 972-772-4901
 Email Address pauline@nationalsignsandservice.net

Property Owner

Name Murphy Oil USA
 Address 200 E Peach St
 City, State, Zip El Dorado, AR
 Phone _____
 Email Address _____

GENERAL INFORMATION

Name of Business Murphy USA
 Address/Location of sign 403 Bryant Avenue
 Zoning Classification _____

Please use following page to provide details on the signs requesting approval. Along with information provided on this application, a **Site Plan showing placement of sign(s) and any existing sign(s) on the property is required** to be submitted. **Renderings of the sign(s) showing the correct dimensions is also required** to be submitted with the application. A thirty-five dollar (\$35) per sign payment will be collected at the time of permit issuance. According to the Sign Ordinance a fee for and sign variance or special sign permit request shall be one hundred dollars (\$100). Additional documentation may be required by Sign Administrator.


READ CAREFULLY BEFORE SIGNING

I, Sandra Pauline Wright, do hereby certify that all information contained within this application is true and correct. I fully understand that the terms of the Sign Ordinance supersede the Sign Administrator's approval and that all signs must fully comply with all terms of the Sign Ordinance regardless of approval. I further certify that the proposed sign is authorized by the owner of the property and that I am authorized by the property owner to make this application. I understand

that no sign may be placed in public right of way. I understand that I must comply with all Building and Electrical Codes and that it is my responsibility to obtain all necessary permits.

Use table below to enter information regarding each sign for approval. Please use each letter to reference each sign rendering.

SIGN	Type (Façade, Pole, Monument, other)	Dimensions (Height, Length, Width)	Sqft (Measured in whole as rectangle)	Height of Sign (Measured from lot surface)		Column for Admin Certifying Approval
				Top of Sign	Bottom of Sign	
A	Canopy Sign Murphy USA (N)	2'-0" x 16'-9 1/4"	33.54	18'-9"	14'-6"	
B	Canopy Sign Diesel (N)	4'-3 1/4" x 9'-10"	42.00	18'-9"	14'-6"	
C	Canopy Sign Unleaded (N)	4'-3 1/4" x 9'-10"	42.00	18'-9"	14'-6"	
E	Canopy Sign Unleaded (W)	2'-10 1/8" x 6'-2"	17.54	18'-9"	14'-6"	
F	Canopy Sign Diesel (W)	2'-10 1/8" x 6'-2"	17.54	18'-9"	14'-6"	
G	Canopy Sign Unleaded (S)	3'-7 1/8" x 8'-1"	29.05	18'-9"	14'-6"	
H	Canopy Sign Murphy USA (S)	2'-0" x 16'-9 1/4"	33.54	18'-9"	14'-6"	
I	Canopy Sign Unleaded (E)	4'-3 1/4" x 9'-10"	42.00	18'-9"	14'-6"	
J	Canopy Sign Diesel (E)	4'-3 1/4" x 9'-10"	42.00	18'-9"	14'-6"	

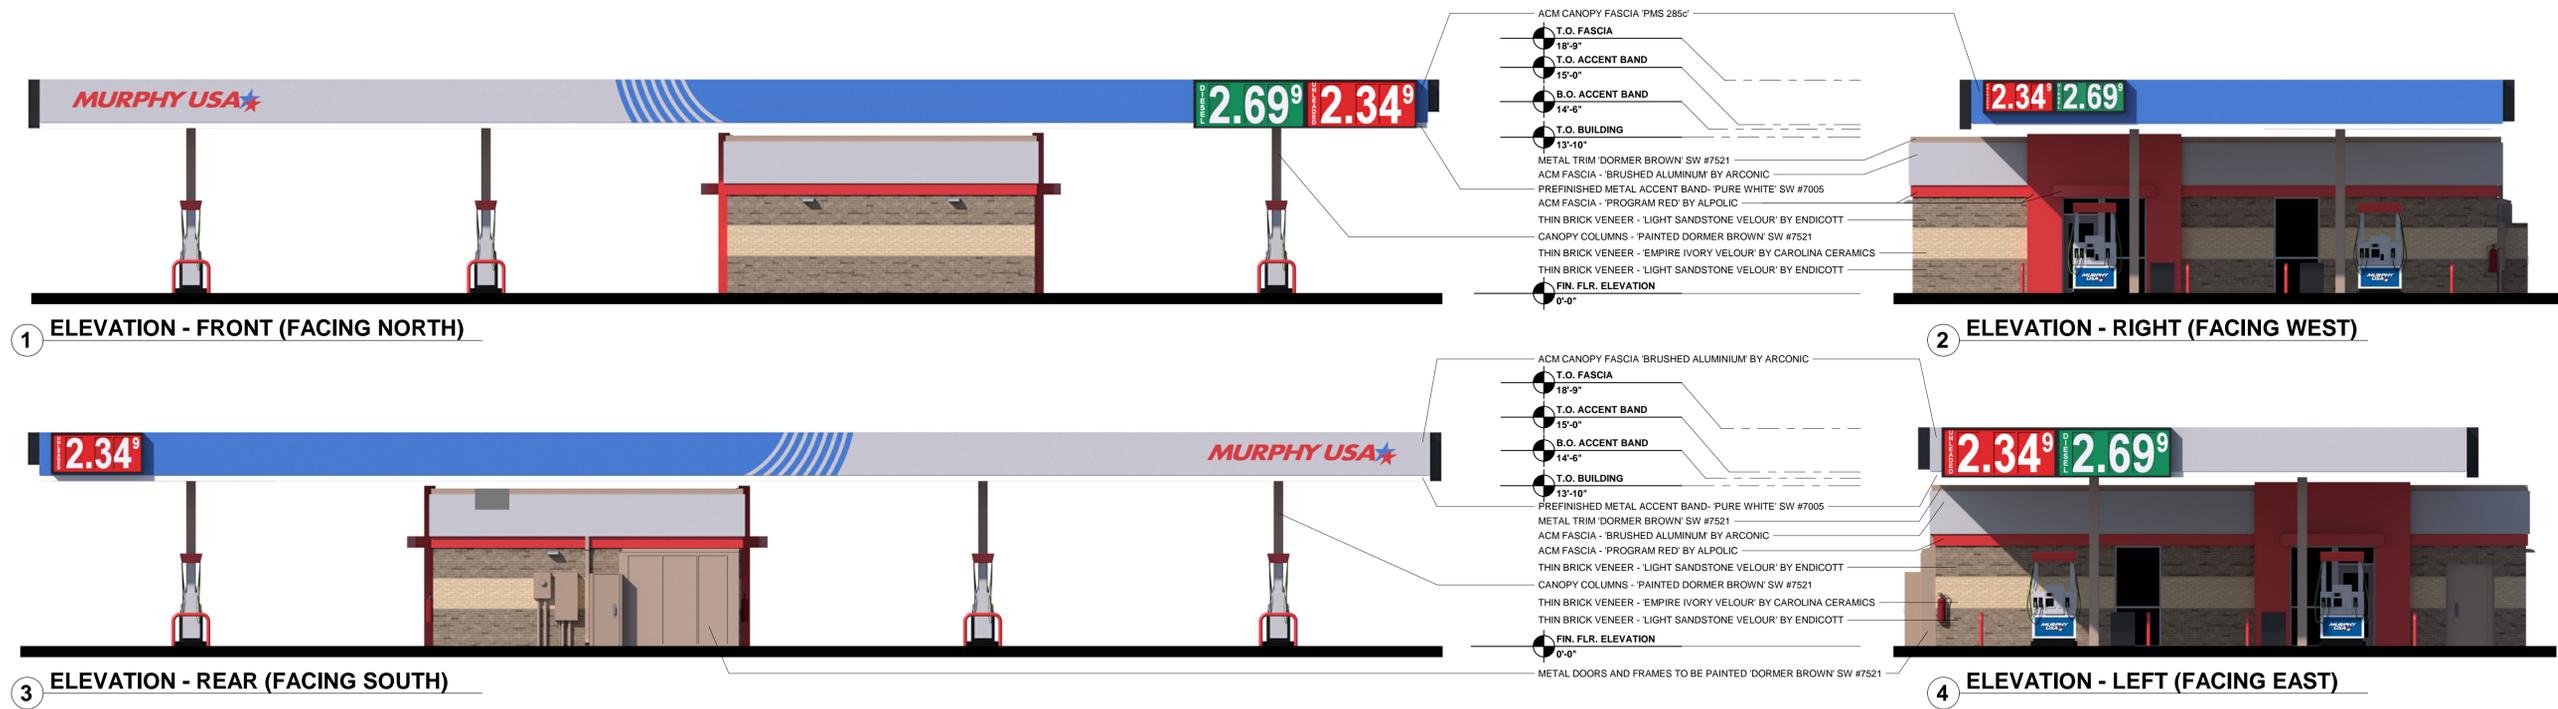

5 TRASH ENCLOSURE

SIGNAGE COLOR CHART

BUILDING - ROUTED SIGNS FURNISHED AND INSTALLED BY FMS

MURPHY USA STAR LOGO	BLUE	EASTMAN BLUE PANTONE 287 BLUE 3M 3630-87 ROYAL BLUE
	RED	PROGRAM RED, PANTONE 485 RED 3M 3630-43 RED
	WHITE	EASTMAN WHITE

CANOPY - PRICE SIGNS FURNISHED AND INSTALLED BY THE SIGN VENDOR


UNLEADED	RED	3M 3632-73
	WHITE	3M 3632-20
	DIGIT	RED/WHITE
DIESEL	CABINET	BLACK
	GREEN	3M 3632-26
	WHITE	3M 3632-20
	DIGIT	GREEN/WHITE
	CABINET	BLACK

CANOPY SIGNS :	QTY.	HEIGHT	WIDTH	AREA S.F.	TOTAL S.F.
MURPHY USA CANOPY LOGO SIGN	2		GRAPHIC AREA	33.54	67.08
LARGE CANOPY PRICE SIGN (UNL/DSEL)	4	51.25"	118.00"	42.00	168.00
MEDIUM CANOPY PRICE SIGN (UNL)	1	43.13"	97.00"	29.05	29.05
SMALL CANOPY PRICE SIGN (UNL/DSEL)	2	34.13"	74.00"	17.54	35.08
CANOPY SIGNS TOTAL SIGNAGE :				299.21 S.F.	
TOTAL SIGN AREA :				299.21 S.F.	



MURPHY USA

BRYANT, AR (403 BRYANT AVENUE)
 WM #3230
 APRIL 28, 2023

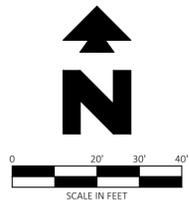

Know what's below.
Call before you dig.

THE LOCATION OF EXISTING UNDERGROUND UTILITIES ARE SHOWN IN AN APPROXIMATE WAY ONLY. THE CONTRACTOR SHALL DETERMINE THE EXACT LOCATION OF ALL EXISTING UTILITIES BEFORE COMMENCING WORK. HE AGREES TO BE FULLY RESPONSIBLE FOR ANY AND ALL DAMAGES WHICH MIGHT BE OCCASIONED BY HIS FAILURE TO EXACTLY LOCATE AND PRESERVE ANY AND ALL UNDERGROUND UTILITIES.


THESE DRAWINGS DO NOT INCLUDE COMPONENTS FOR CONSTRUCTION SAFETY.



CEI ENGINEERING ASSOCIATES, INC.
3030 LBJ FREEWAY, SUITE 920
DALLAS, TX 75234
PHONE: (972) 488-3737
FAX: (972) 488-6732

MURPHY OIL U.S.A. INC.

422 N WASHINGTON AVE.
P.O. BOX 7000
EL DORADO, AR 71730-7000

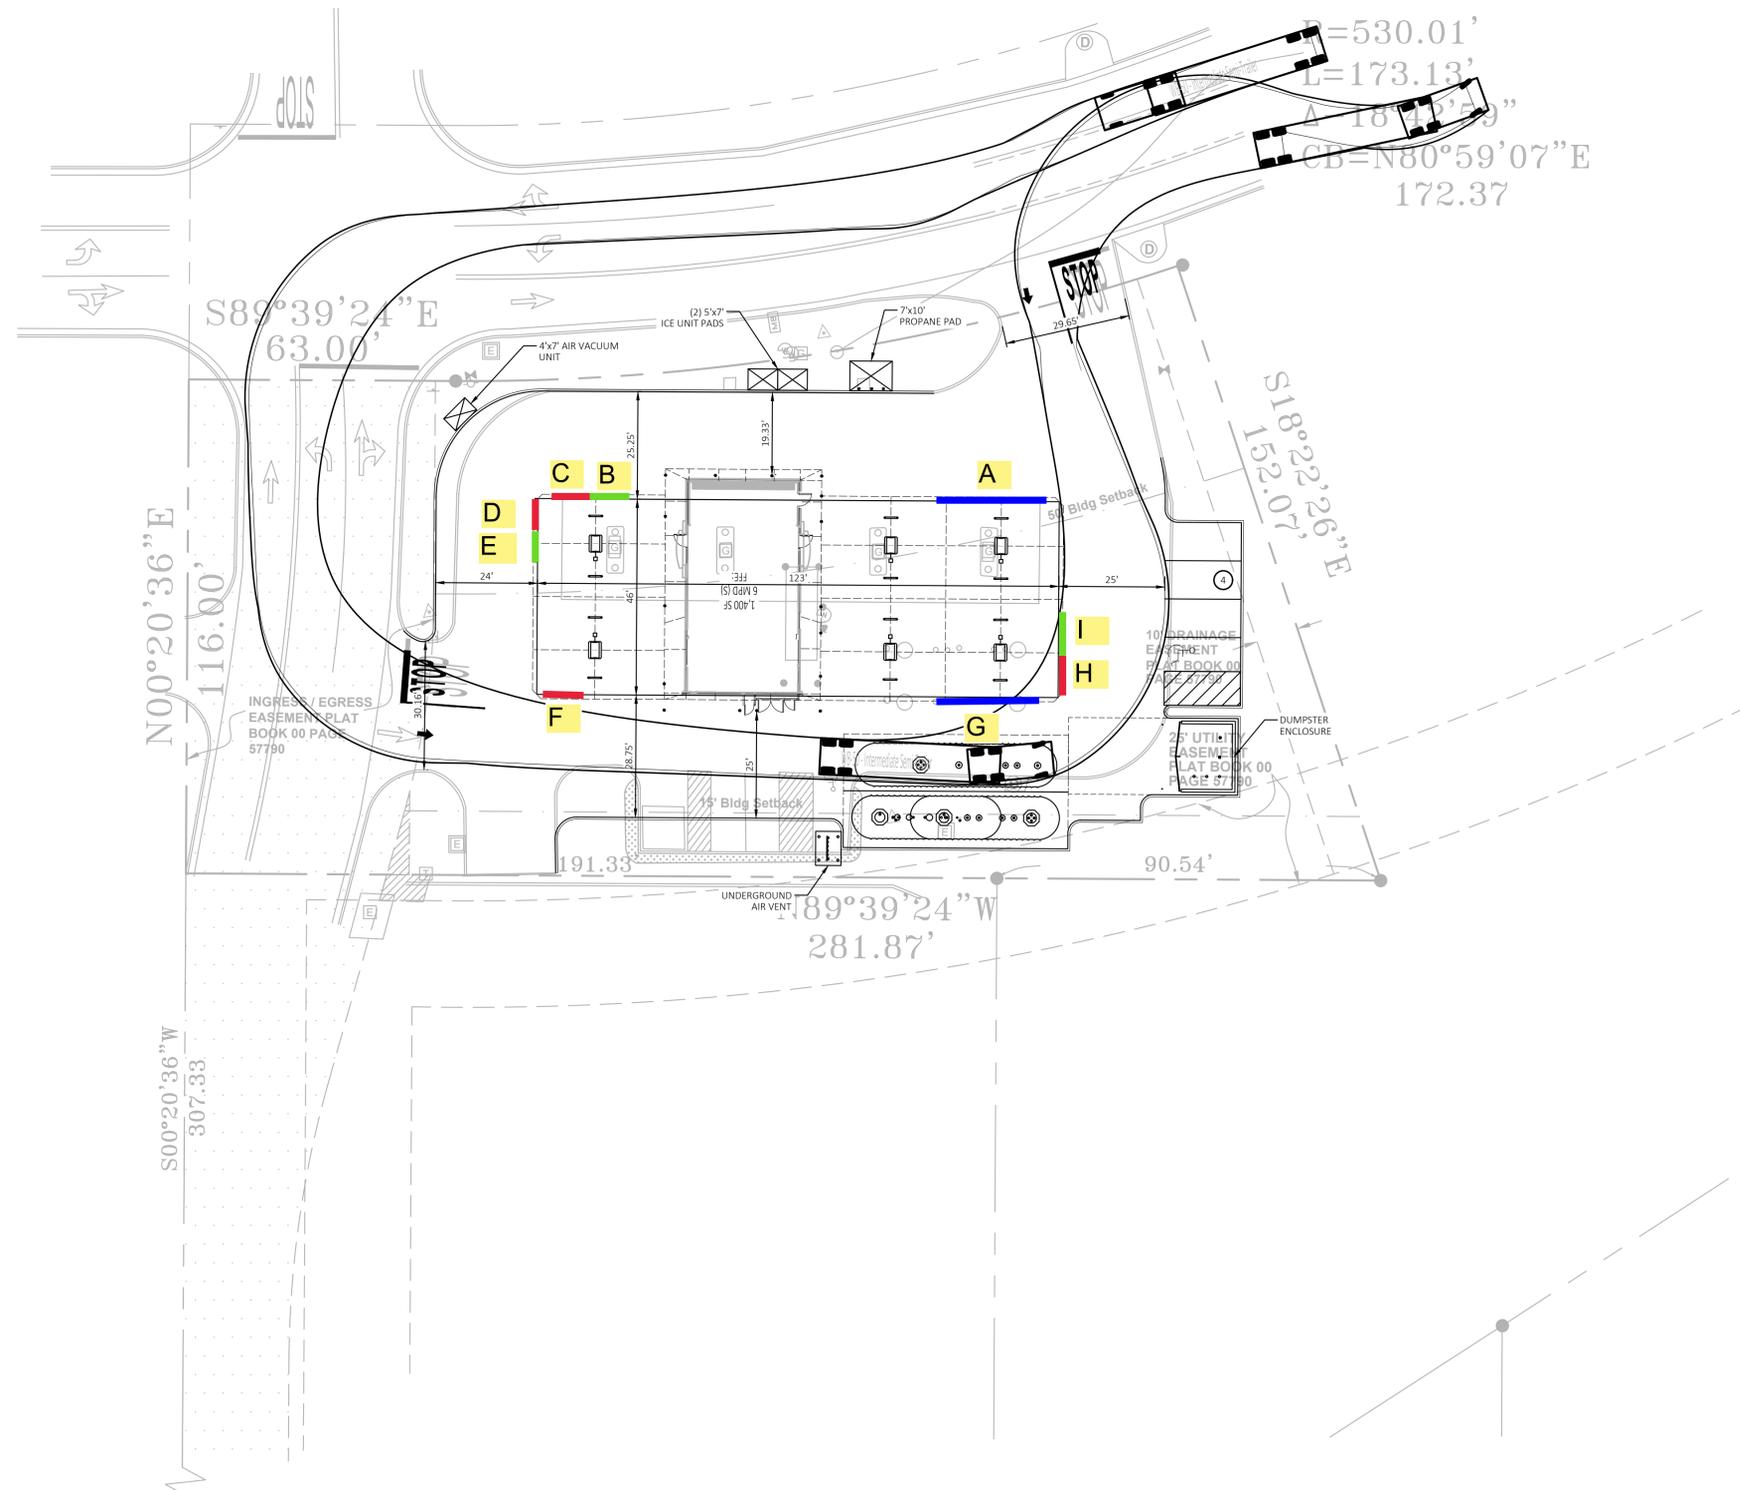

NOTES

PROPOSED LOCATION IS AN

- OUT PARCEL
- EXISTING PARKING AREA
- GRASSY AREA
- FUTURE LEASE LOT

PARKING

±/ EXISTING NUMBER OF PARKING SPACES / RATIO ON WAL-MART PARCEL

0 TOTAL NUMBER OF SPACES TO BE REMOVED FROM WAL-MART PARCEL

N/A TOTAL NUMBER OF POST GAS SPACES REMAINING ON WAL-MART PARCEL / RATIO

± WAL-MART BUILDING SQUARE FOOTAGE- (GROSS SQ-FT)

TYPE OF STATION OPERATION:

- C-STORE - MPD - CANOPY SIZE

1 KIOSK 6(S) MPD 46x123 CANOPY SIZE

PROPOSED SQUARE FOOTAGE OF OUT PARCEL AREA:

32,122 S.F 0.74 ACREAGE

PERCENTAGE OF OUTLOT USED: 100%

ZONING REQUIREMENTS:

C-2 EXISTING ZONING

C-2 ZONING REQUIREMENTS FOR STATION

NA PROPOSED ZONING CHANGES

NA RE-PLAT

PROPOSED UTILITY EASEMENTS: ANSWER "YES" OR "NO" AND PARTIES INVOLVED:

NO	WATER		
	<u>N/A</u>	PUBLIC WITH	<u>N/A</u>
	<u>N/A</u>	PRIVATE WITH WAL-MART	<u>N/A</u>
	<u>N/A</u>	PRIVATE WITH 3RD PARTY	<u>N/A</u>
<u>NO</u>	SEWER		
	<u>N/A</u>	PUBLIC WITH	<u>N/A</u>
	<u>N/A</u>	PRIVATE WITH WAL-MART	<u>N/A</u>
	<u>N/A</u>	PRIVATE WITH 3RD PARTY	<u>N/A</u>
<u>NO</u>	UNDERGROUND ELECTRIC		
	<u>N/A</u>	PUBLIC WITH	<u>N/A</u>
	<u>N/A</u>	PRIVATE WITH WAL-MART	<u>N/A</u>
	<u>N/A</u>	PRIVATE WITH 3RD PARTY	<u>N/A</u>
<u>NO</u>	UNDERGROUND TELEPHONE		
	<u>N/A</u>	PUBLIC WITH	<u>N/A</u>
	<u>N/A</u>	PRIVATE WITH WAL-MART	<u>N/A</u>
	<u>N/A</u>	PRIVATE WITH 3RD PARTY	<u>N/A</u>

OTHER NOTES:
WB-50 TEMPLATE HAS BEEN USED FOR TRUCK ROUTE.

MURPHY USA

403 BRYANT AVE.
BRYANT, AR


PROFESSIONAL OF RECORD POR
PROJECT MANAGER RKN
DESIGNER AMP
CEI PROJECT NUMBER #####
DATE 3/9/2023
REVISION REV-0

ECP
SHEET TITLE
SHEET NUMBER

ECP



Know what's below.
Call before you dig.

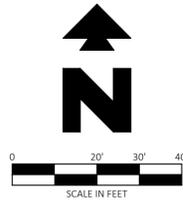

SITE BENCHMARK
Benchmark #1: A 5/8" rebar with cap CEI set northwest of the subject area, 175' northwest of a sewer manhole found south of the subject area, and 119' northwest of a fire hydrant found east of said access drive.
Northing: 2024315.13' Easting: 1163448.93'
Elevation: 419.42'
Benchmark #2: A 5/8" rebar with cap CEI set north of the subject area, 25' northwest of a drainage manhole found north of Bryant Ave. and 71' northwest of a drainage manhole found south of Bryant Ave.
Northing: 2024393.20' Easting: 1163694.72'
Elevation: 417.55'

NOTE:
SEE ARCHITECTURAL PLANS FOR EXACT LOCATIONS AND DIMENSIONS OF PORCHES, RAMPS, VESTIBULE, SLOPED PAVING, TRUCK DOCKS, BUILDING UTILITY ENTRANCE LOCATIONS AND PRECISE BUILDING DIMENSIONS.

ZONING:
C-2 (HIGHWAY COMMERCIAL)

BUILDING SETBACKS:

	REQUIRED	PROVIDED
FRONT (STREETS):	0'	0'
SIDE:	0'	0'
REAR:	15'	15'

CONTRACTOR SHALL BE RESPONSIBLE FOR AND HIRE A ARKANSAS REGISTERED LAND SURVEYOR TO ESTABLISH PROPERTY CORNERS, CANOPY, ETC. AS REQUIRED FOR CONSTRUCTION LAYOUT.

CONTRACTOR TO ENSURE THE LIGHT POLE AND HANDICAP PARKING SIGNS ARE AT LEAST 2' FROM THE BACK OF THE CURB TO PREVENT THE VEHICLES STRIKING THE LIGHT POLE OR HANDICAP PARKING SIGN.

CONTRACTOR TO ENSURE THAT THE CONSTRUCTION FENCE ENCOMPASSES THE ENTIRE WORK AREA. (RE: DETAIL 2F)

SEE SHEET C-4.1 FOR BUILDING ROOF AND CANOPY DRAINAGE

EXISTING LEGEND

e	EAST OR ELECTRIC	OHT	OVERHEAD TELEPHONE
n	NORTH	OHTV	OVERHEAD TV
oh	OVERHEAD	X'SS	SANITARY SEWER
s	SOUTH OR SEWER	UGE	UNDERGROUND ELECTRIC
t	TELEPHONE	UGE&T	UNDERGROUND ELECTRIC AND TELEPHONE
ug	UNDERGROUND	UGT	UNDERGROUND TELEPHONE
w	WEST OR WATER	UGTV	UNDERGROUND TV
---	PROPERTY LINE	X'W	WATER
---	RIGHT OF WAY LINE	5-10-11-50.5	TREE INFO
---	STORM DRAIN		S = DIAMETER OF TRUNK IN FEET
X'G	GAS		10 = HEIGHT OF TREE IN FEET
OHE	OVERHEAD ELECTRIC		11 = CANOPY DIAMETER IN FEET
OHE&T	OVERHEAD ELECTRIC AND TELEPHONE		50.5 = ELEVATION AT BASE OF TREE


PROPOSED LEGEND

---	PROPERTY LINE/RIGHT OF WAY LINE
---	CONCRETE CURB AND GUTTER. SEE DETAIL 01A
●	BUILDING CONTROL POINT
---	LIMITS OF SIDEWALKS AND CONCRETE APRONS (PER ARCH. PLANS)

- GENERAL SITE NOTES**
- ALL DIMENSIONS SHOWN ARE TO THE FACE OF CURB UNLESS OTHERWISE NOTED.
 - ALL CURB RETURN RADII SHALL BE 3' AS SHOWN TYPICAL ON THIS PLAN, UNLESS OTHERWISE NOTED.
 - UNLESS OTHERWISE SHOWN, CALLED OUT OR SPECIFIED HERON: ALL CURB AND GUTTER ADJACENT TO EXISTING PAVING SHALL BE INSTALLED PER SHEET C-8. PAVEMENT SHALL BE INSTALLED IN ACCORDANCE WITH THE PAVING PLAN OVER THE ENTIRE PARKING LOT AREA AND ALL APPROACH DRIVES. SEE ASSOCIATED PLANS FOR CANOPY, COLUMN, PUMP ISLAND DETAILS AND LAYOUT.
 - CONTRACTOR SHALL BEGIN CONSTRUCTION OF ANY LIGHT POLE BASES FOR RELOCATED LIGHT FIXTURES AND RELOCATION OF ELECTRICAL SYSTEM AS SOON AS DEMOLITION BEGINS. CONTRACTOR SHALL BE AWARE THAT INTERRUPTION OF POWER TO ANY LIGHT POLES OR SIGNS SHALL NOT EXCEED 24 HOURS.
 - IF DEMOLITION OR CONSTRUCTION ON SITE WILL INTERFERE WITH THE WAL-MART TRAFFIC FLOW OR ADJACENT PROPERTY OWNER'S TRAFFIC FLOW, THE CONTRACTOR SHALL COORDINATE WITH THE WAL-MART CONSTRUCTION/STORE MANAGER AND/OR ADJACENT PROPERTY OWNER, TO MINIMIZE THE IMPACT ON TRAFFIC FLOW. TEMPORARY RE-ROUTING OF TRAFFIC IS TO BE ACCOMPLISHED BY USING DOT APPROVED TRAFFIC BARRICADES, BARRELS, AND/OR CONES. TEMPORARY SIGNAGE AND FLAGMEN MAY ALSO BE NECESSARY.
 - ALL WAL-MART PROPERTY DAMAGED DUE TO CONSTRUCTION ACTIVITIES MUST BE REPLACED/RESTORED TO MATCH THE EXISTING TYPE AND QUALITY OF WORK AND MATERIALS, AND IS SUBJECT TO WAL-MART APPROVAL.
 - CONTRACTOR TO PROTECT EXISTING LANDSCAPE/IRRIGATION MATERIAL.
 - ALL SLOPES AND AREAS DISTURBED BY CONSTRUCTION SHALL BE GRADED SMOOTH AND FOUR INCHES OF TOPSOIL APPLIED. IF ADEQUATE TOPSOIL IS NOT AVAILABLE ON SITE, THE CONTRACTOR SHALL PROVIDE TOPSOIL, APPROVED BY THE OWNER, AS NEEDED. THE AREA SHALL THEN BE SEED/SODDED, FERTILIZED, MULCHED, WATERED AND MAINTAINED UNTIL HARDY GRASS GROWTH IS ESTABLISHED IN ALL AREAS. ANY AREAS DISTURBED FOR ANY REASON PRIOR TO FINAL ACCEPTANCE OF THE PROJECT SHALL BE CORRECTED BY THE CONTRACTOR AT NO ADDITIONAL COST TO THE OWNER.
 - THE MURPHY STATION WILL NOT DROP THE WAL-MART GREEN SPACE BELOW CITY REQUIREMENTS.
 - CONTRACTOR IS TO VERIFY LOCATION OF WAL-MART IRRIGATION SYSTEM, VALVE BOXES, CONTROL BOXES, AND LOW FLOW PREVENTION DEVICES AND OTHER ITEMS WHICH ARE PART OF THE SYSTEM. IF DAMAGES OCCUR THEY MUST BE REPAIRED AT CONTRACTOR'S COST.
 - THE LOCATION OF THE CONSTRUCTION FENCE ON THE DRAWING IS FOR GRAPHICAL REPRESENTATION ONLY. THE CONTRACTOR IS TO ENSURE THAT THE CONSTRUCTION FENCE ENCOMPASSES THE ENTIRE WORK AREA.
 - CONTRACTOR SHALL PURCHASE AND INSTALL A MAILBOX, AND SHALL COORDINATE LOCATION OF MAILBOX WITH MURPHY CONSTRUCTION MANAGER AND/OR ON-SITE REPRESENTATIVE AND LOCAL POSTMASTER.
 - ALL PROPOSED PAVEMENT STRIPING OR MARKINGS SHALL FOLLOW THE SPECIFICATIONS FOR PAINT INCLUDED IN DETAIL 01A.

- SITE DETAILS**
- 1A TYPE A CONCRETE CURB AND GUTTER
 - 1B TYPE B CONCRETE INTEGRAL CURB AND GUTTER
 - 1P RAISED CURB AND GUTTER
 - 2E DUMPSTER ENCLOSURE
 - 2F CONSTRUCTION FENCE
 - 3K CONCRETE SIDEWALK
 - 3N WHEELCHAIR RAMP IN SIDEWALK (TYPICAL AT EACH DRIVEWAY CURB RETURN)
 - 5F GUARD POST (SINGLE)
 - 9U ACCESSIBLE PARKING SYMBOL (SEE PAINT COLOR INDICATED AT SYMBOL)
 - 9V ACCESSIBLE / VAN PARKING SIGN MOUNTED IN BOLLARD
 - 10A TRAFFIC FLOW ARROW (TYP.)
 - 10B STOP BAR (TYP.)
 - 12F SIGN BASE
 - 12G STOP SIGN
 - 13A SITE LIGHT POLE (SEE PHOTOMETRIC PLANS FOR POLE BASE DETAIL, FIXTURE TYPE, AND MOUNTING DETAILS)
 - 18G CONSTRUCTION CAMERA COORDINATE WITH MUSA PM FOR LOCATION
 - 21G AIR VACUUM UNIT WITH 4"x7" CONCRETE SLAB
 - 21P 5"x7" ICE UNIT. SEE NUMBER INDICATED AT SYMBOL.
 - 21T MAILBOX (CONTRACTOR SHALL COORDINATE WITH MURPHY PM POSTMASTER PRIOR TO INSTALLATION)
 - 21U CONCRETE PAD FOR PROPANE RACK.

- SITE NOTES**
- 2B TRANSFORMER PAD
 - 2G DRILL (2) 3/4" X 5/8" DIA. HOLES (1) EACH FOR OPEN POSITION & CLOSED POSITION OF GATES. TO BE USED ON BOTH SIDES OF GATE. SEE DUMPSTER DETAIL.
 - 8B OVERHEAD CANOPY (TYP. PER ARCH. PLANS)
 - 12A 4 INCH TRAFFIC YELLOW LANE STRIPE (SEE LENGTH INDICATED AT SYMBOL).
 - 12D 4 INCH WIDE PAINTED STRIPE, 2.0 FOOT O.C. @ 45 DEGREES (SEE SIZE INDICATED AT SYMBOL).
 - 14J GC TO INSTALL (2) 4" PVC SLEEVE FOR IRRIGATION LINE. SEE UTILITY PLAN FOR INSTALLATION REQUIREMENTS.
 - 14K GC TO INSTALL (2) 4" PVC SLEEVE FOR FUTURE USE. SEE UTILITY PLAN FOR INSTALLATION REQUIREMENTS.
 - 21A TAPER CURB TO MATCH EXISTING CURB.
 - 21D EDGE OF CONCRETE SLAB (PER TANK AND PIPING PLANS).
 - 21E UNDERGROUND STORAGE TANKS (1) 25,000 GAL.-REGULAR, (1) 8,000 GAL.-PREMIUM, (1) 10,000 GAL.-DIESEL, (1) 8,000 GAL.-E-O.
 - 21K MURPHY USA ID SIGN PER APPROVED ELEVATION.
 - 21L PRICE SIGN PER APPROVED ELEVATION.
 - 24D PROPOSED ELECTRIC TRANSFORMER
 - 51B LIMITS OF SAWCUT AND PAVEMENT REMOVAL.

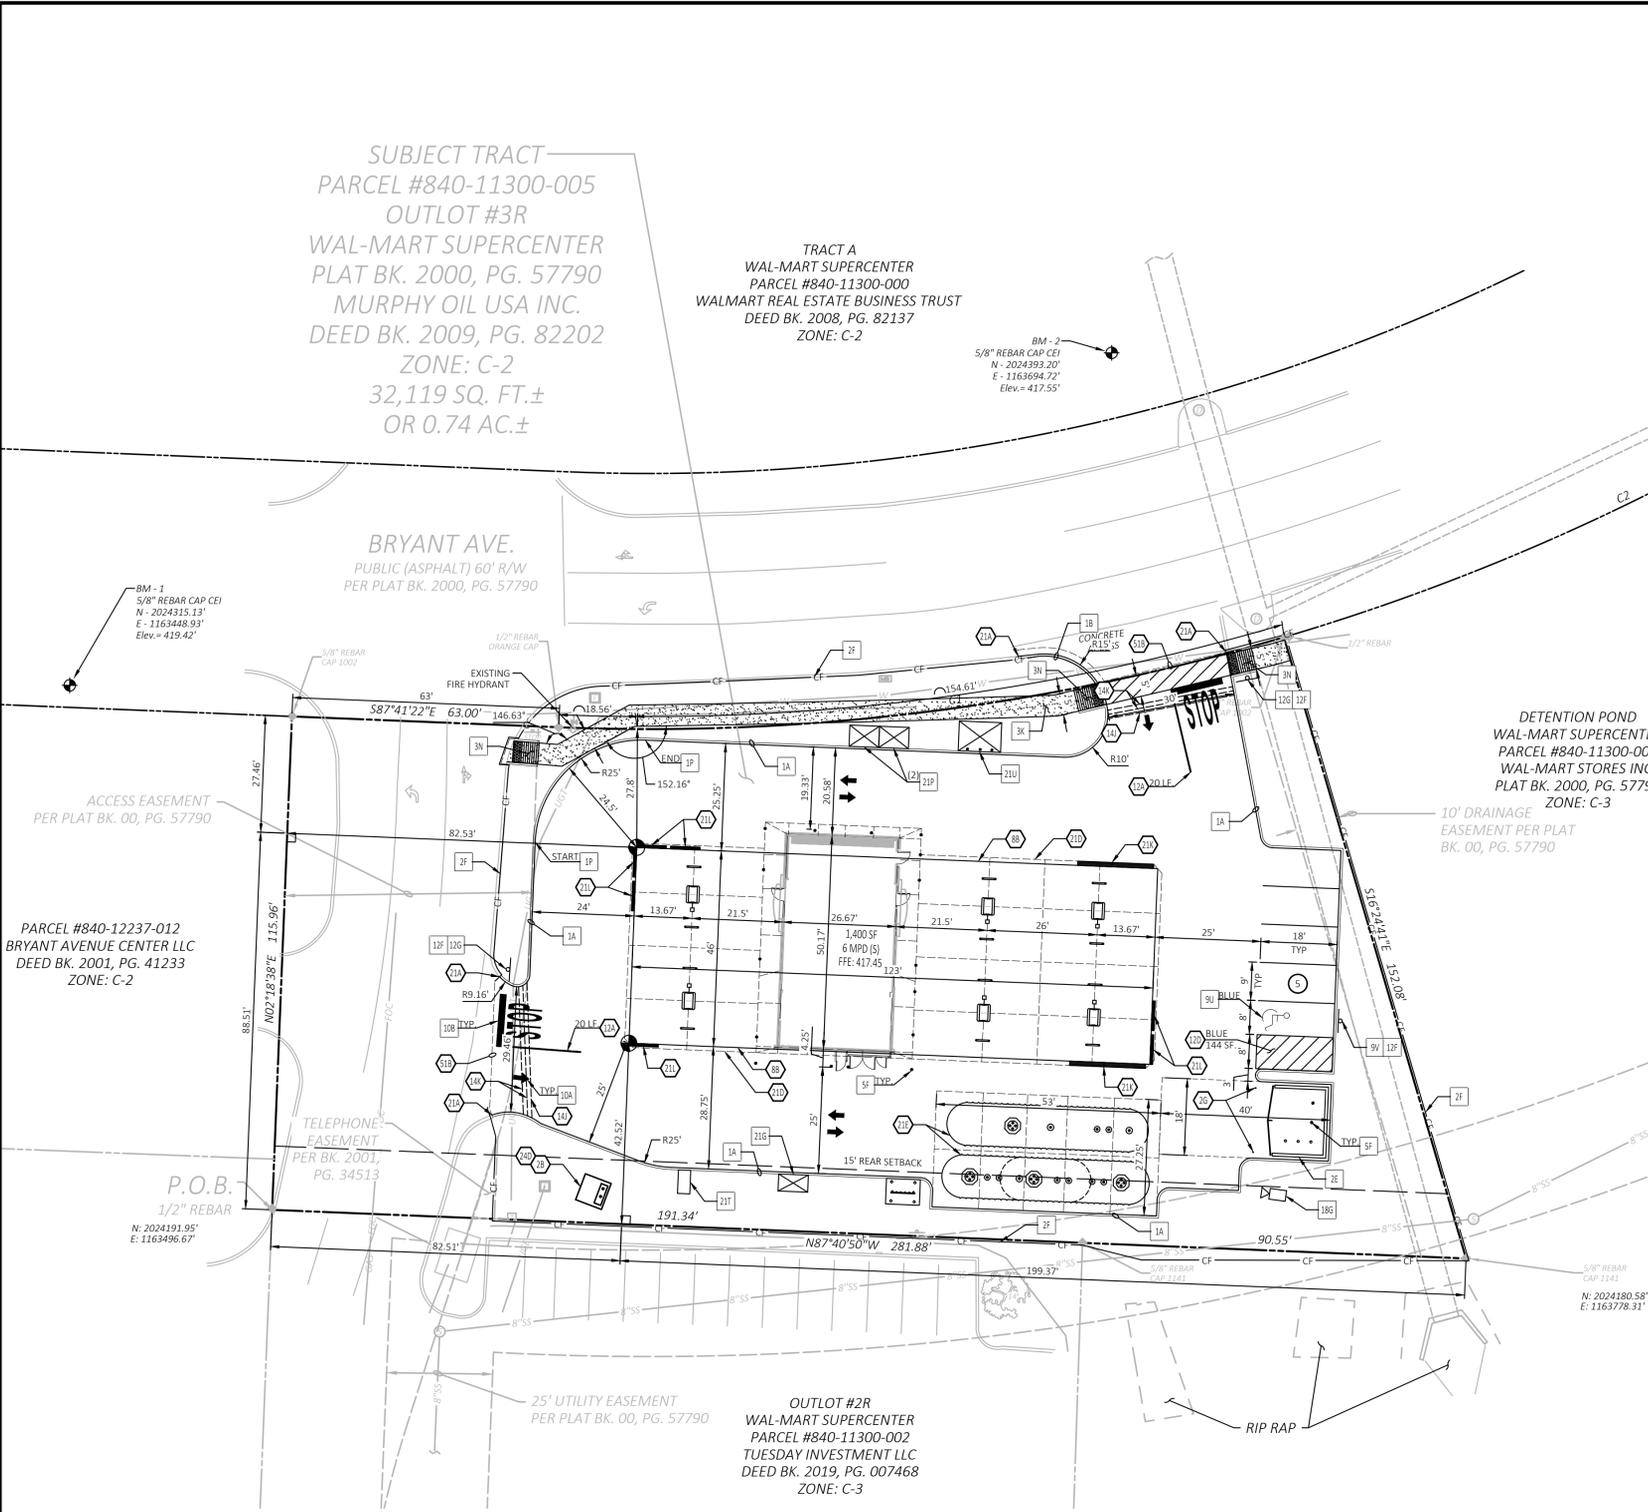

SUBJECT TRACT
PARCEL #840-11300-005
OUTLOT #3R
WAL-MART SUPERCENTER
PLAT BK. 2000, PG. 57790
MURPHY OIL USA INC.
DEED BK. 2009, PG. 82202
ZONE: C-2
32,119 SQ. FT.±
OR 0.74 AC.±

TRACT A
WAL-MART SUPERCENTER
PARCEL #840-11300-000
WALMART REAL ESTATE BUSINESS TRUST
DEED BK. 2008, PG. 82137
ZONE: C-2

DETENTION POND
WAL-MART SUPERCENTER
PARCEL #840-11300-00
WAL-MART STORES INC.
PLAT BK. 2000, PG. 57790
ZONE: C-3

PARCEL #840-12237-012
BRYANT AVENUE CENTER LLC
DEED BK. 2001, PG. 41233
ZONE: C-2

OUTLOT #2R
WAL-MART SUPERCENTER
PARCEL #840-11300-002
TUESDAY INVESTMENT LLC
DEED BK. 2019, PG. 007468
ZONE: C-3

**PARKING INFORMATION
MURPHY OIL**

DESCRIPTION	BUILDING AREA (S.F.)	REQUIRED:				
		RATIO	SPACES			
MURPHY OIL	1,400	1/300 S.F.	REGULAR	ACCESSIBLE	VAN ACCESSIBLE	TOTAL
STALL DIMENSIONS:			4		1	5
9' X 18'		PROVIDED:				
		RATIO	REGULAR	ACCESSIBLE	VAN ACCESSIBLE	TOTAL
		1/300 S.F.	4		1	5
NO. OF FUEL ISLANDS: 8			NO. OF VEHICLE FUELING POINTS: 16			

**PRE-CONSTRUCTION
IMPERVIOUS SITE RATIO (ISR)**


AREA	SQUARE FEET	%
IMPERVIOUS (ROOF AND PAVING)	22,754	71%
GREEN SPACE	9,368	29%
GROSS SITE	32,122	100%

**POST-CONSTRUCTION
IMPERVIOUS SITE RATIO (ISR)**

AREA	SQUARE FEET	%
IMPERVIOUS (ROOF AND PAVING)	24,564	78%
GREEN SPACE	6,996	22%
GROSS SITE	32,122	100%

Sign A

"SIGN SPECIFICATION & CUT-SHEET"

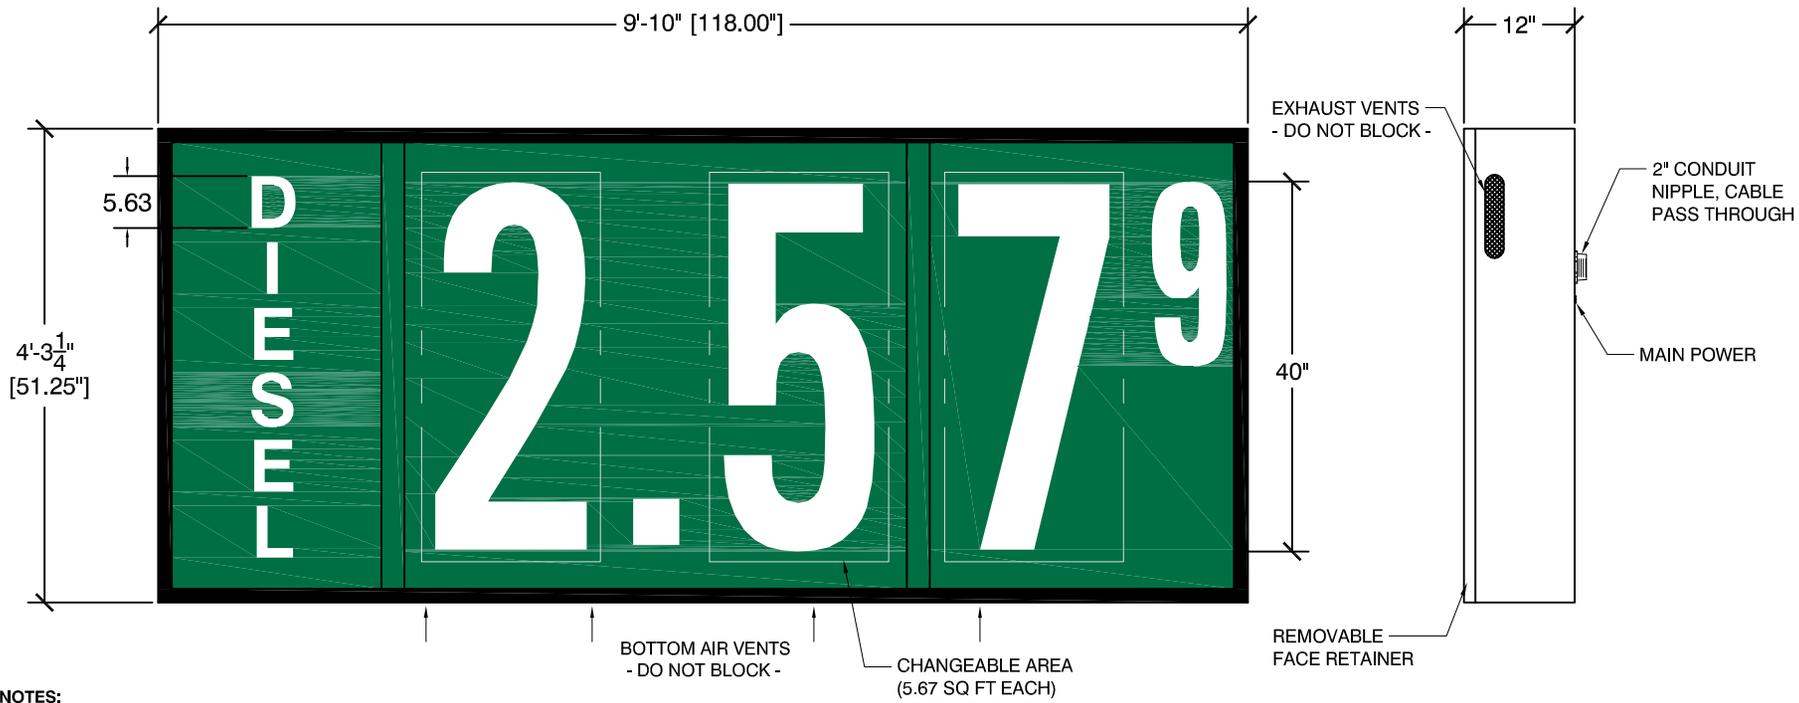

NOTES:

1. CONFORMS TO UL STD 48
2. FONT: HELVETICA EXTENDED
3. CABINET PAINTED **BLACK**
4. PLEASE SPECIFY ANY SPECIAL MOUNTING REQUIREMENTS.
5. FACE VINYL TO BE APPLIED ON OUTSIDE SURFACE (1st SURFACE)
6. ALL PANELS TO BE 3/16" CLEAR OR WHITE ACRYLIC
7. COMMODITY BACKGROUND & COPY TO BE TRANSLUCENT (7.60 SQ FT)
8. PRICE AREA BACKGROUND TO BE OPAQUE WITH TRANSLUCENT COPY (24.58 SQ FT)
9. TOTAL CHANGEABLE AREA = 17.00 SQ FT
10. TOTAL SIGN AREA = 42.00 SQ FT
11. APPROX. SIGN WEIGHT: 340 lbs
12. **INTERIOR ILLUMINATION:**
12 VDC LED BACKLIGHTING
TOTAL ILLUMINATED AREA: 17.42 SQ FT
.58 WATTS/SIGN SQ FT
1192 LUMENS, 737 NITS
13. **ELECTRICAL REQUIREMENTS:**
Input Voltage: 120 VAC
Control 24/7 = 2 Amps
Lighting = 2 Amps

COLORS	REVISIONS	CUSTOMER REVIEW STATUS	THE INTENT OF THE DRAWING IS TO SHOW A CONCEPTUAL REPRESENTATION OF THE PROPOSED SIGNAGE. THE FINISHED SIGN MAY DIFFER SLIGHTLY FROM DRAWING.
<ul style="list-style-type: none"> ● GREEN, 3M 3632-26 ● DIGIT, GREEN/WHITE 	1: 2: 3: 4: 5:	SKYLINE PRODUCTS, INC. REQUIRES THAT AN "APPROVED" DRAWING BE OBTAINED FROM THE CUSTOMER PRIOR TO ANY PRODUCTION RELEASE OR PRODUCTION RELEASE REVISION. <input type="checkbox"/> APPROVED <input type="checkbox"/> APPROVED AS NOTED <input type="checkbox"/> REVISE AND RESUBMIT NAME: _____ DATE: _____	DRAWING NUMBER: MURP0091-122316-03A MODEL NUMBER: PSE1-40-1P1F-329-NSC SIGN TOLERANCES: +1/8 -1/2"


CUSTOMER:	MURPHY OIL
ADDRESS:	
SALESPERSON:	COMPANY
DATE:	01/08/17
STORE #:	
SALES ORDER#:	
SIGN AREA:	42.00 sq ft
DRAWN BY:	KRC

2903 DELTA DRIVE
 COLORADO SPRINGS,
 CO 80910-1012
 719-392-9046
 800-759-9046

SKYLINE PRODUCTS
 MODEL, 40" SINGLE PRODUCT
 SINGLE FACE, 12" DEEP
 SCROLL, FUEL PRICE DISPLAY
 REV # 01

All installation details are suggested only. All signs must be installed in accordance with NATIONAL STATE ELECTRICAL AND BUILDING CODES. Unless specifically contracted for Skyline Products, Inc. shall have no responsibility for wind loads, installations, or electrical circuits. These are the sole responsibility of the buyer/user.

"SIGN SPECIFICATION & CUT-SHEET"

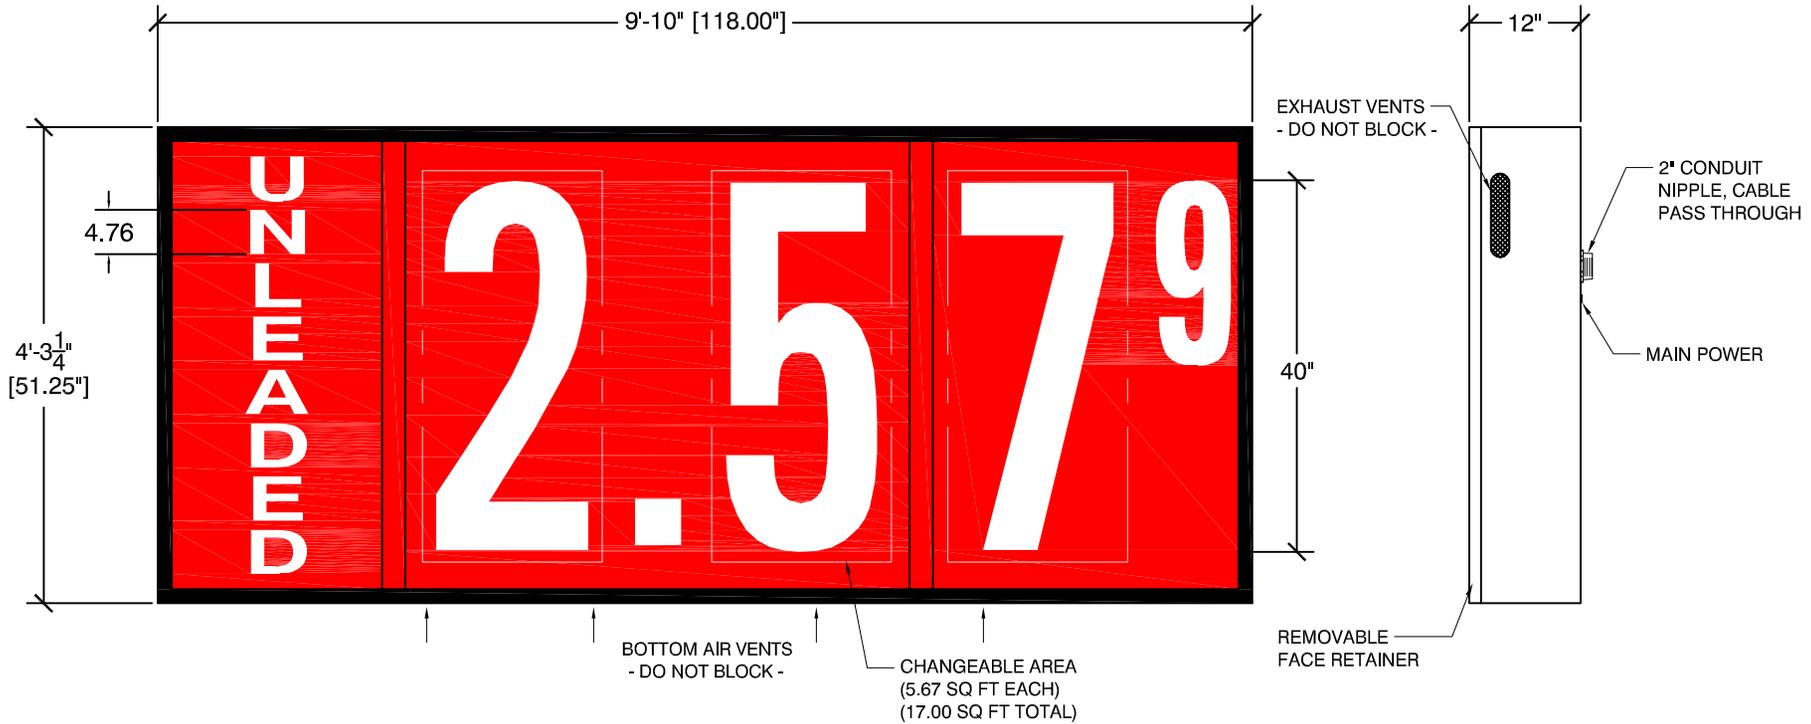

NOTES:

1. CONFORMS TO UL STD 48
2. FONT: HELVETICA EXTENDED
3. CABINET PAINTED **BLACK**
4. PLEASE SPECIFY ANY SPECIAL MOUNTING REQUIREMENTS.
5. FACE VINYL TO BE APPLIED ON OUTSIDE SURFACE (1st SURFACE)
6. ALL PANELS TO BE 3/16" CLEAR OR WHITE ACRYLIC
7. COMMODITY BACKGROUND & COPY TO BE TRANSLUCENT (7.60 SQ FT)
8. PRICE AREA BACKGROUND TO BE OPAQUE WITH TRANSLUCENT COPY (24.58 SQ FT)
9. TOTAL CHANGEABLE AREA = 17.00 SQ FT
10. TOTAL SIGN AREA = 42.00 SQ FT
11. APPROX. SIGN WEIGHT: 340 lbs
12. **INTERIOR ILLUMINATION:**
12 VDC LED BACKLIGHTING
TOTAL ILLUMINATED AREA: 17.42 SQ FT
13. **ELECTRICAL REQUIREMENTS:**
Input Voltage: 120 VAC
Control 24/7 = 2 Amps
Lighting = 2 Amps

COLORS	REVISIONS	CUSTOMER REVIEW STATUS	THE INTENT OF THE DRAWING IS TO SHOW A CONCEPTUAL REPRESENTATION OF THE PROPOSED SIGNAGE. THE FINISHED SIGN MAY DIFFER SLIGHTLY FROM DRAWING.
<ul style="list-style-type: none"> ● RED, 3M 3632-73 ○ DIGIT, RED/WHITE 	<ol style="list-style-type: none"> 1: 2: 3: 4: 5: 	SKYLINE PRODUCTS, INC. REQUIRES THAT AN "APPROVED" DRAWING BE OBTAINED FROM THE CUSTOMER PRIOR TO ANY PRODUCTION RELEASE OR PRODUCTION RELEASE REVISION. <input type="checkbox"/> APPROVED <input type="checkbox"/> APPROVED AS NOTED <input type="checkbox"/> REVISE AND RESUBMIT NAME: _____ DATE: _____	DRAWING NUMBER: MURP0091-122316-03A MODEL NUMBER: PSE1-40-1P1F-329-NSC SIGN TOLERANCES: +1/8 -1/2"

CUSTOMER:	MURPHY OIL
ADDRESS:	
SALESPERSON:	COMPANY
DATE:	01/08/17
STORE #:	
SALES ORDER#:	
SIGN AREA:	42.00 sq ft
DRAWN BY:	KRC

2903 DELTA DRIVE
 COLORADO SPRINGS,
 CO 80910-1012
 719-392-9046
 800-759-9046

SKYLINE PRODUCTS


TITLE: MODEL, 40" SINGLE PRODUCT
 SINGLE FACE, 12" DEEP
 SCROLL, FUEL PRICE DISPLAY

REV. #/P.#: 01


01MURP-40CAN-RW-UNL

All installation details are suggested only. All signs must be installed in accordance with NATIONAL, STATE ELECTRICAL, AND BUILDING CODES. Unless specifically contracted for Skyline Products, Inc. shall have no responsibility for wind loads, installations, or electrical circuits. These are the sole responsibility of the buyer/user.

"SIGN SPECIFICATION & CUT-SHEET"

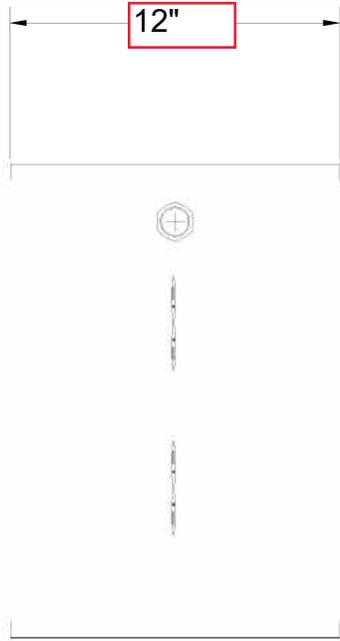

51.25"

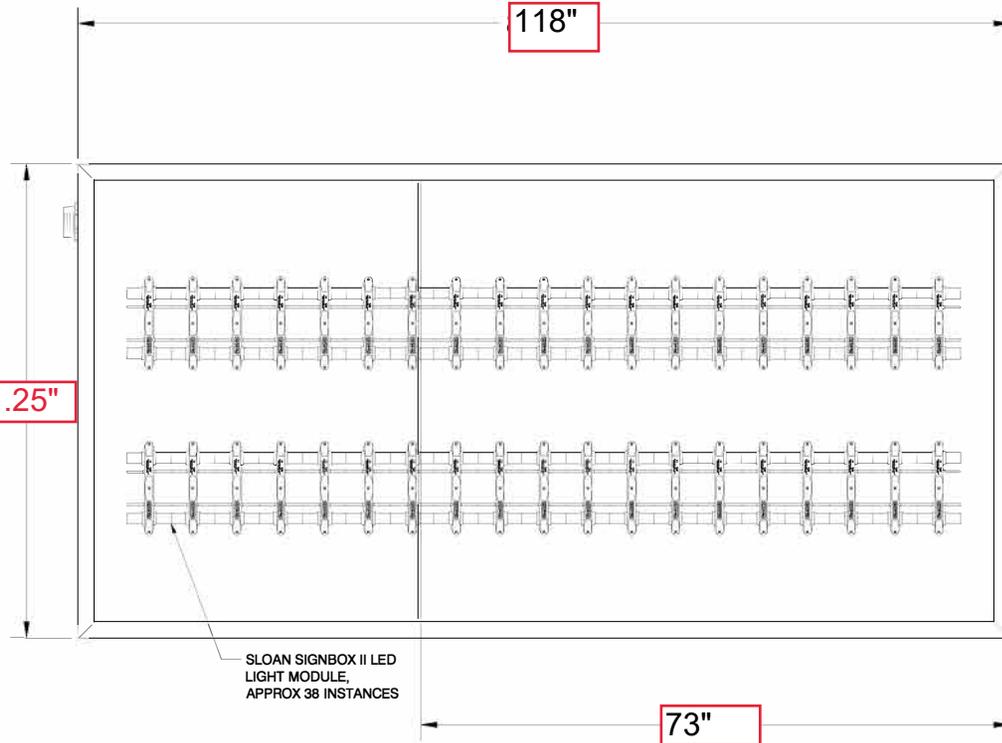

SLOAN SIGNBOX II LED LIGHT MODULE, APPROX 38 INSTANCES

45"


REVISIONS	THE INTENT OF THE DRAWING IS TO SHOW A CONCEPTUAL REPRESENTATION OF THE PROPOSED SIGNAGE. THE FINISHED SIGN MAY DIFFER SLIGHTLY FROM DRAWING.
1:	DRAWING NUMBER: MURP0091-030520-01B
2:	MODEL NUMBER: PSE1-32-1P2F-329-NPG
3:	FOR PERMITTING INFORMATION ONLY
4:	SIGN TOLERANCES: +1/8 -1/2"
5:	

SKYLINE PRODUCTS
MODEL, 32" SINGLE PRODUCT DOUBLE FACE
SCROLL, FUEL PRICE DISPLAY
 SKYLINE PRODUCTS, INC.
 2903 DELTA DRIVE
 COLORADO SPRINGS, CO 80910-1012
 719-392-9046
 800-759-9046

MURPHY OIL
 CUSTOMER: **Abbeville, LA**
 ADDRESS: **COMPANY**
 SALES PERSON:
 DATE: **3/4/2021**
 STORE #: **7809**
 SALES ORDER#: **42.00**
 SIGN AREA: **ft**
 DRAWN BY: **SPS**

All installation details are suggested only. All Signs must be installed in accordance with NATIONAL, STATE ELECTRICAL, AND BUILDING CODES. Unless specifically contracted for Skyline Products, Inc. shall have no responsibility for wind loads, installations, or electrical circuits. These are the sole responsibility of the buyer/user.

"SIGN SPECIFICATION & CUT-SHEET"

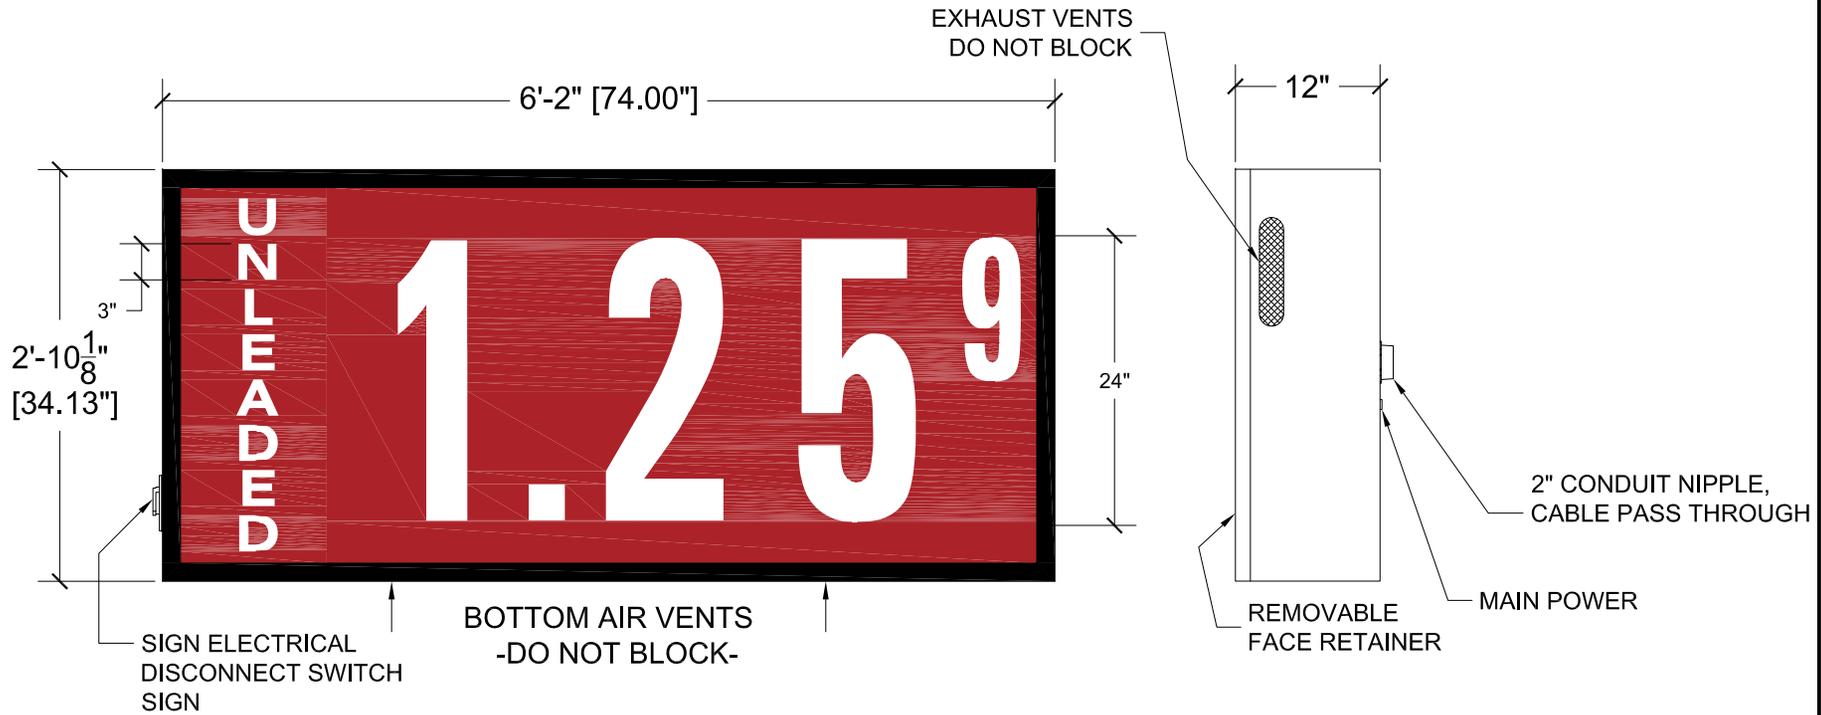

NOTES:

- CONFORMS TO UL STD 48
- FONT: HELVETICA EXTENDED BOLD
- CABINET PAINTED **BLACK**
- PLEASE SPECIFY ANY SPECIAL MOUNTING REQUIREMENTS.
- SIGN HOUSING NOT DESIGNED TO BE LOAD BEARING
- FACE VINYL TO BE APPLIED ON OUTSIDE SURFACE (1st SURFACE)
- ALL PANELS TO BE 3/16" CLEAR
- COMMODITY BACKGROUND TO BE TRANSLUCENT WITH TRANSLUCENT COPY
- PRICE AREA BACKGROUND TO BE OPAQUE WITH TRANSLUCENT COPY
- INTERIOR ILLUMINATION :
LED BACKLIGHTING
ELECTRICAL REQUIREMENTS:
Input Voltage: 120 VAC
Control 24/7 = 2 Amps
Lighting= 1.2 Amps
TOTAL = 3.2 Amps

- REAR MOUNTING ONLY -

MOUNTING STRUCTURE & SUPPORTS BY OTHERS

COLORS	REVISIONS	CUSTOMER REVIEW STATUS	THE INTENT OF THE DRAWING IS TO SHOW A CONCEPTUAL REPRESENTATION OF THE PROPOSED SIGNAGE. THE FINISHED SIGN MAY DIFFER SLIGHTLY FROM DRAWING.																		
<ul style="list-style-type: none"> ● RED, 3M 3632-73 ○ WHITE, 3M 3632-20 ⦿ DIGIT, RED/WHITE 	<table border="1"> <tr> <td>DATE</td> <td>DRAWN</td> <td>CHECKED</td> </tr> <tr> <td>1:</td> <td></td> <td></td> </tr> <tr> <td>2:</td> <td></td> <td></td> </tr> <tr> <td>3:</td> <td></td> <td></td> </tr> <tr> <td>4:</td> <td></td> <td></td> </tr> <tr> <td>5:</td> <td></td> <td></td> </tr> </table>	DATE	DRAWN	CHECKED	1:			2:			3:			4:			5:			SKYLINE PRODUCTS, INC. REQUIRES THAT AN "APPROVED" DRAWING BE OBTAINED FROM THE CUSTOMER PRIOR TO ANY PRODUCTION RELEASE OR PRODUCTION RELEASE REVISION. <input type="checkbox"/> APPROVED <input type="checkbox"/> REVISE & RE-SUBMIT NAME: _____ DATE: _____	DRAWING NUMBER: MURP0091-060520-01A MODEL NUMBER: PSE1-24-1P1F-329-NSC SIGN TOLERANCES: +1/8 -1/2"
DATE	DRAWN	CHECKED																			
1:																					
2:																					
3:																					
4:																					
5:																					
			<table border="1"> <tr> <td>CLASS.</td> </tr> <tr> <td align="center">CS</td> </tr> </table>	CLASS.	CS																
CLASS.																					
CS																					

CUSTOMER:	MURPHY OIL COMPANY
ADDRESS:	
SALESPERSON:	COMPANY
DATE:	6/8/2020
DRAWN BY:	JJB
CHECKED BY:	KRC
STORE #:	
SALES ORDER#:	
SIGN AREA:	17.54 sq ft


2903 DELTA DRIVE
 COLORADO SPRINGS,
 CO 80910-1012
 719-392-9046
 800-759-9046

SKYLINE PRODUCTS
 SCROLL FUEL PRICE DISPLAY

REV: 01MURP-24CAN-RW-UNL

All installation details are suggested only. All Signs must be installed in accordance with NATIONAL, STATE ELECTRICAL, AND BUILDING CODES. Unless specifically contracted for Skyline Products, Inc. shall have no responsibility for wind loads, installations, or electrical circuits. These are the sole responsibility of the buyer/user.

"SIGN SPECIFICATION & CUT-SHEET"

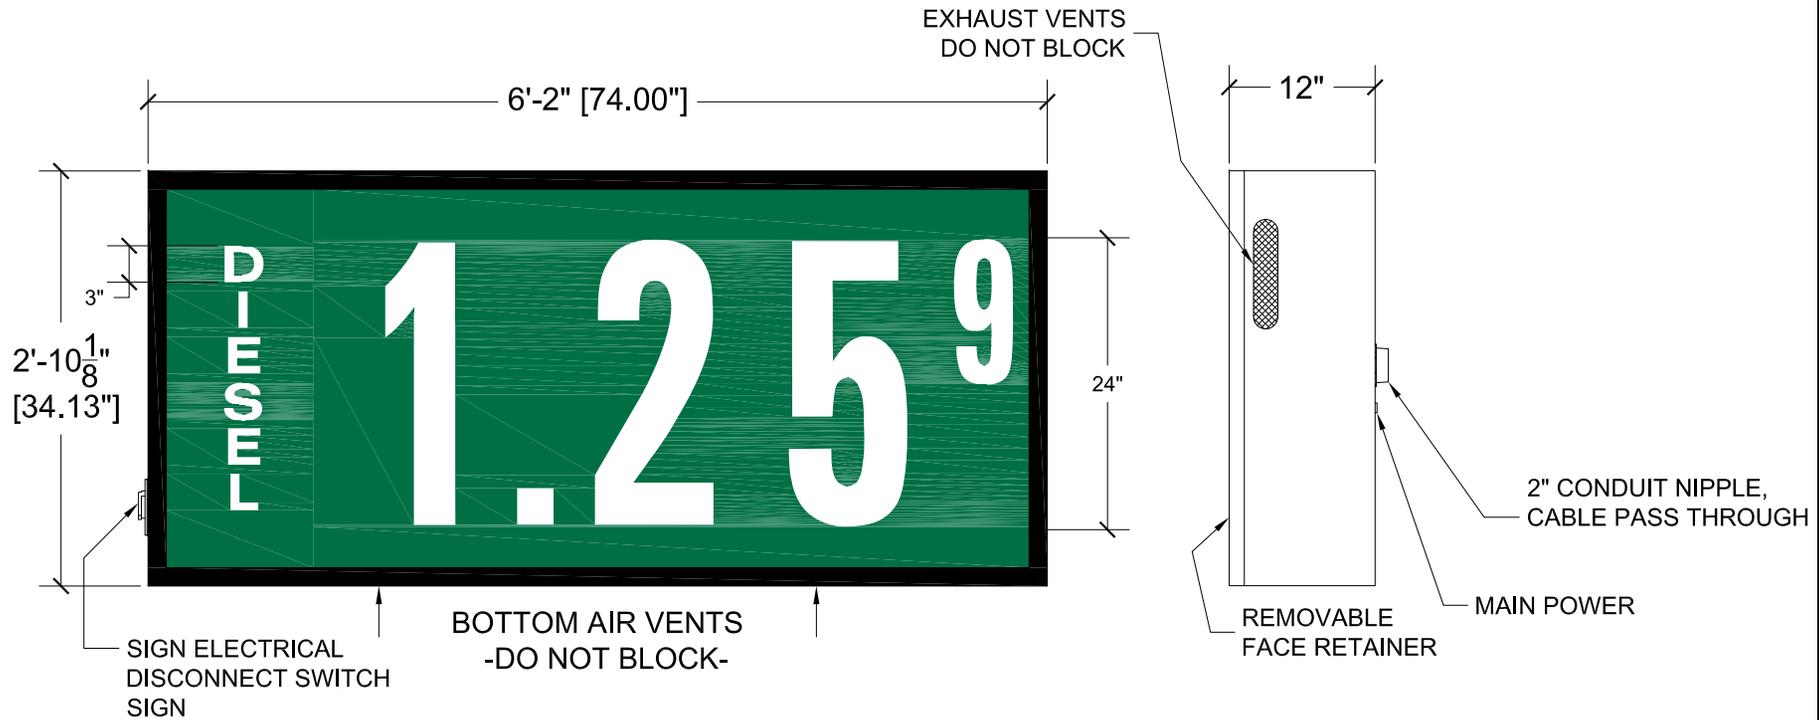

NOTES:

1. CONFORMS TO UL STD 48
2. FONT: HELVETICA EXTENDED BOLD
3. CABINET PAINTED **BLACK**
4. PLEASE SPECIFY ANY SPECIAL MOUNTING REQUIREMENTS.
5. SIGN HOUSING NOT DESIGNED TO BE LOAD BEARING
6. FACE VINYL TO BE APPLIED ON OUTSIDE SURFACE (1st SURFACE)
7. ALL PANELS TO BE 3/16" CLEAR
8. COMMODITY BACKGROUND TO BE TRANSLUCENT WITH TRANSLUCENT COPY
9. PRICE AREA BACKGROUND TO BE OPAQUE WITH TRANSLUCENT COPY
10. INTERIOR ILLUMINATION :
LED BACKLIGHTING
ELECTRICAL REQUIREMENTS:
Input Voltage: 120 VAC
Control 24/7 = 2 Amps
Lighting= 1.2 Amps
TOTAL = 3.2 Amps

- REAR MOUNTING ONLY -

MOUNTING STRUCTURE & SUPPORTS BY OTHERS

COLORS	REVISIONS	CUSTOMER REVIEW STATUS	THE INTENT OF THE DRAWING IS TO SHOW A CONCEPTUAL REPRESENTATION OF THE PROPOSED SIGNAGE. THE FINISHED SIGN MAY DIFFER SLIGHTLY FROM DRAWING.																		
<ul style="list-style-type: none"> ● GREEN, 3M 3632-26 ○ WHITE, 3M 3632-20 ◉ DIGIT, GREEN/WHITE 	<table border="1"> <tr> <td>DATE</td> <td>DRAWN</td> <td>CHECKED</td> </tr> <tr> <td>1:</td> <td></td> <td></td> </tr> <tr> <td>2:</td> <td></td> <td></td> </tr> <tr> <td>3:</td> <td></td> <td></td> </tr> <tr> <td>4:</td> <td></td> <td></td> </tr> <tr> <td>5:</td> <td></td> <td></td> </tr> </table>	DATE	DRAWN	CHECKED	1:			2:			3:			4:			5:			SKYLINE PRODUCTS, INC. REQUIRES THAT AN "APPROVED" DRAWING BE OBTAINED FROM THE CUSTOMER PRIOR TO ANY PRODUCTION RELEASE OR PRODUCTION RELEASE REVISION. <input type="checkbox"/> APPROVED <input type="checkbox"/> REVISE & RE-SUBMIT NAME: _____ DATE: _____	DRAWING NUMBER: MURP0091-060520-01B MODEL NUMBER: PSE1-24-1P1F-329-NSC SIGN TOLERANCES: +1/8 -1/2"
DATE	DRAWN	CHECKED																			
1:																					
2:																					
3:																					
4:																					
5:																					
			<table border="1"> <tr> <td>CLASS.</td> </tr> <tr> <td align="center">CS</td> </tr> </table>	CLASS.	CS																
CLASS.																					
CS																					

CUSTOMER:	MURPHY OIL COMPANY
ADDRESS:	
SALESPERSON:	COMPANY
DATE:	6/8/2020
DRAWN BY:	JJB
CHECKED BY:	KRC
STORE #:	
SALES ORDER#:	
SIGN AREA:	17.54 sq ft


2903 DELTA DRIVE
 COLORADO SPRINGS,
 CO 80910-1012
 719-392-9046
 800-759-9046

SKYLINE PRODUCTS
 SCROLL FUEL PRICE DISPLAY

REV: _____ SPR: 01MURP-24CAN-GW-DSL

All installation details are suggested only. All Signs must be installed in accordance with NATIONAL, STATE ELECTRICAL, AND BUILDING CODES. Unless specifically contracted for Skyline Products, Inc. shall have no responsibility for wind loads, installations, or electrical circuits. These are the sole responsibility of the buyer/user.

"SIGN SPECIFICATION & CUT-SHEET"

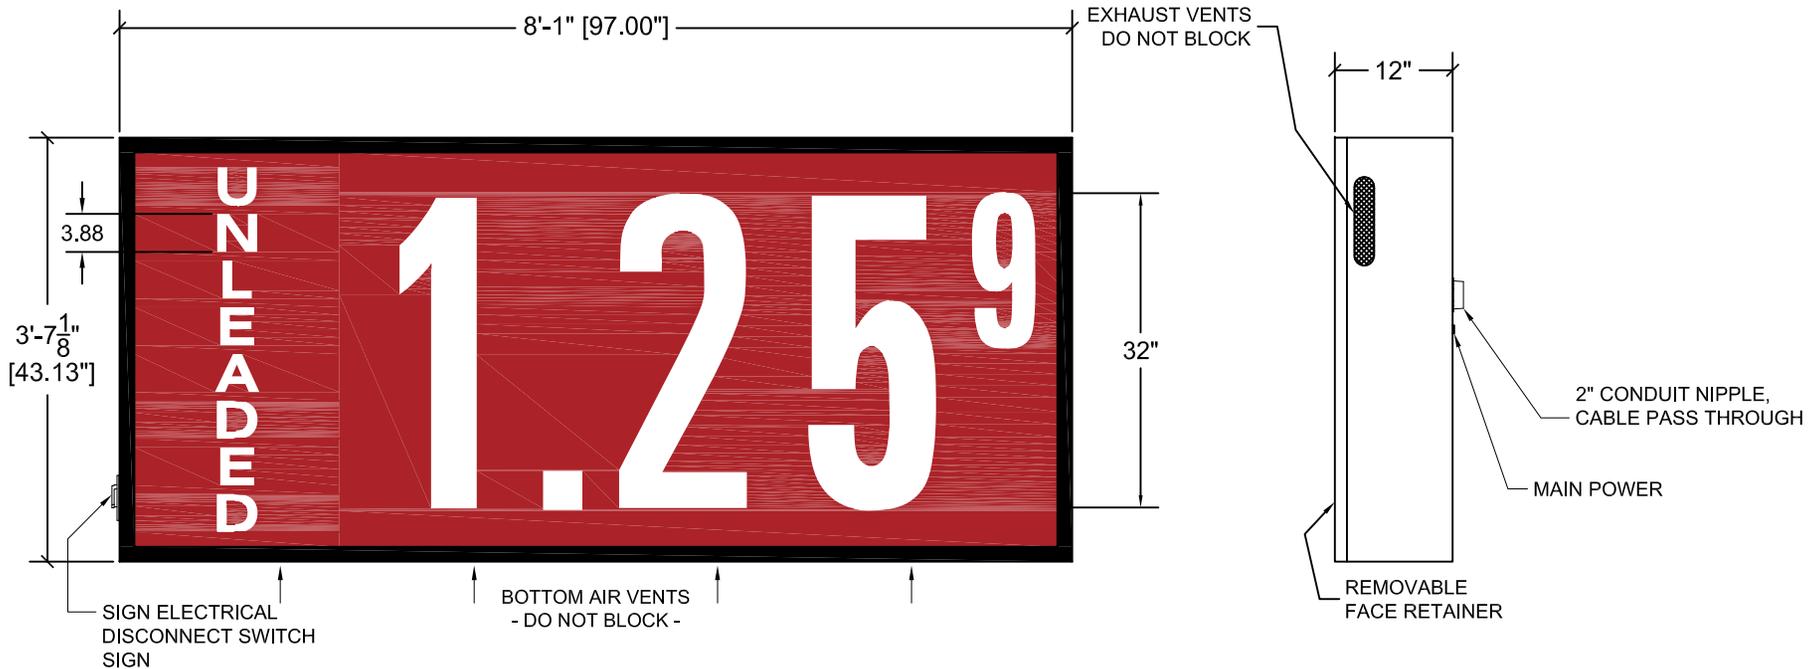

NOTES:

- CONFORMS TO UL STD 48
- FONT: HELVETICA EXTENDED BOLD
- CABINET PAINTED **BLACK**
- PLEASE SPECIFY ANY SPECIAL MOUNTING REQUIREMENTS.
- SIGN HOUSING NOT DESIGNED TO BE LOAD BEARING
- FACE VINYL TO BE APPLIED ON OUTSIDE SURFACE (1st SURFACE)
- ALL PANELS TO BE 3/16" CLEAR
- COMMODITY BACKGROUND TO BE TRANSLUCENT WITH TRANSLUCENT COPY
- PRICE AREA BACKGROUND TO BE OPAQUE WITH TRANSLUCENT COPY
- INTERIOR ILLUMINATION :
LED BACKLIGHTING
ELECTRICAL REQUIREMENTS:
Input Voltage: 120 VAC
Control 24/7 = 2 Amps
Lighting= 2.4 Amps
TOTAL = 4.4 Amps

- REAR MOUNTING ONLY -

MOUNTING STRUCTURE & SUPPORTS BY OTHERS

COLORS	REVISIONS	CUSTOMER REVIEW STATUS	THE INTENT OF THE DRAWING IS TO SHOW A CONCEPTUAL REPRESENTATION OF THE PROPOSED SIGNAGE. THE FINISHED SIGN MAY DIFFER SLIGHTLY FROM DRAWING.																		
<ul style="list-style-type: none"> ● RED, 3M 3632-73 ○ WHITE, 3M 3632-20 ○ DIGIT, RED/WHITE 	<table border="1"> <tr> <td>DATE</td> <td>DRAWN</td> <td>CHECKED</td> </tr> <tr> <td>1:</td> <td></td> <td></td> </tr> <tr> <td>2:</td> <td></td> <td></td> </tr> <tr> <td>3:</td> <td></td> <td></td> </tr> <tr> <td>4:</td> <td></td> <td></td> </tr> <tr> <td>5:</td> <td></td> <td></td> </tr> </table>	DATE	DRAWN	CHECKED	1:			2:			3:			4:			5:			SKYLINE PRODUCTS, INC. REQUIRES THAT AN "APPROVED" DRAWING BE OBTAINED FROM THE CUSTOMER PRIOR TO ANY PRODUCTION RELEASE OR PRODUCTION RELEASE REVISION. <input type="checkbox"/> APPROVED <input type="checkbox"/> REVISE & RE-SUBMIT NAME: _____ DATE: _____	DRAWING NUMBER: MURP0091-060920-01A MODEL NUMBER: PSE1-32-1P1F-329-NSC SIGN TOLERANCES: +1/8 -1/2"
DATE	DRAWN	CHECKED																			
1:																					
2:																					
3:																					
4:																					
5:																					
			<table border="1"> <tr> <td>CLASS.</td> </tr> <tr> <td align="center">CS</td> </tr> </table>	CLASS.	CS																
CLASS.																					
CS																					

CUSTOMER:	MURPHY OIL COMPANY
ADDRESS:	
SALES PERSON:	COMPANY
DATE:	6/10/2020
DRAWN BY:	JJB
CHECKED BY:	KRC
STORE #:	
SALES ORDER#:	
SIGN AREA:	29.05 sq ft

2903 DELTA DRIVE
 COLORADO SPRINGS,
 CO 80910-1012
 719-392-9046
 800-759-9046


	TITLE:	SCROLL, FUEL PRICE DISPLAY
	REV. SPT#:	01 01MURP-32CAN-RW-UNL

All installation details are suggested only. All signs must be installed in accordance with NATIONAL, STATE ELECTRICAL, AND BUILDING CODES. Unless specifically contracted for Skyline Products, Inc. shall have no responsibility for wind loads, installations, or electrical circuits. These are the sole responsibility of the buyer/user.

16'9-1/4"

2'-0"

MURPHY USA

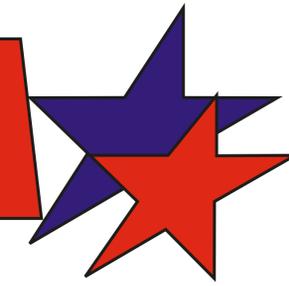

3354 S.F.

