



CITY OF BRYANT
210 SW 3RD STREET
BRYANT, AR 72022

DEVELOPMENT REVIEW COMMITTEE AGENDA

DATE: Thursday, February 18, 2016

TIME: 9:00 a.m.

PLACE: Bryant City Complex/Administration Conference Room

.....

1. **SHOE CARNIVAL - 7349 ALCOA ROAD** - Requesting Sign Permit Application approval for signage changes when Shoe Carnival is rebuilt in original location at Alcoa Exchange Shopping Center.
2. **RONNIE BEARD - DISCUSSION** - Potential liquor store/bar at 2205 Brandon Road. Current zoning is C-2.
3. **GREG HUGGS** - Permit Report

ADJOURN

Phone: 501-943-0309
Fax: 501-943-0992

e-mail: dgreen@cityofbryant.com

City of Bryant, Arkansas
Code Enforcement, Permits and Inspections
312 Royce Lane
Bryant, Ar 72022
501-847-6031

TINA DAVIS-PLANNING
tdavis@cityofbryant.com

SIGN PERMIT APPLICATION

Applicants are advised to read the sign ordinance prior to completing and signing this form. The Sign Ordinance is available at www.cityofbryant.org.

Site plan showing placement of sign and any existing signs on the property. A rendering of sign showing correct dimensions of all signs are required with application. Additional documentation may be required by Sign Administrator.

Date: _____

Note: Electrical permits may be Required, Please contact the Permits Office at 847-6031 for more information.

**SIGN CO. OR
SIGN OWNER**
Name ARKANSAS SIGN & NEON

PROPERTY OWNER
Name SHOE CARNIVAL

Address 8525 DISTRIBUTION DR

Address 7349 ALCOA RD,

City, State, Zip LITTLE ROCK, AR 72209

City, State, Zip BRYANT, AR 72022

Phone 501-562-3942

Phone _____

Alternate Phone _____

Alternate Phone _____

GENERAL DETAILS
Name of Business SHOE CARNIVAL

SIGN TYPE
Pole _____ Monument _____

Address/Location of sign 7349 ALCOA RD

Wall **\$3500.00 COSTS**

Sign dimensions (height, length, width) 4'2"X 46'

Other (type) _____
Total sq. ft. 184

Zoning Classification _____

Aggregate Surface Area (total all signs) 30' X 126'

Height of sign from lot surface: Bottom 20'

Top 24'-2"

READ CAREFULLY BEFORE SIGNING

I, Tina A. Hand, do hereby certify that all information contained within this application is true and correct. I fully understand that the terms of the Sign Ordinance supersede the Sign Administrator's approval and that all signs must fully comply with all terms of the Sign Ordinance regardless of approval. I further certify that the proposed sign is authorized by the owner of the property and that I am authorized by the property owner to make this application. I understand that no sign may be placed in any public right of way. I understand that I must comply with all Building and Electrical Codes and that it is my responsibility to obtain all necessary permits.

Applicant's Signature Tina A. Hand

Date 2-10-15

Sign Administrator(or Designee) Approval _____

Date _____



50" LINEAR L.E.D. Letter Set
REFERENCE DWG. #B70335A
 for specifications & color details

184 Sq.Ft. (as two elements)
 Code:
 2sf per linear foot, NTE 300sf
 250.8 sf allowed
 Variance Chances: Low

FRONT EXTERIOR - NORTH

50" LINEAR (REMOTE) Letter Set

Scale: 1/8" = 1'-0"



Location: Store #349
Bryant, AR


ACCOUNT: **SHOE CARNIVAL** DATE: 1/22/16
 LOCATION: Bryant, AR
 ACCT. REP. LC DESIGNER: KB
 REVISION: Rev. lease width, code calc; two elem.; add option-KB-2/1/16



THIS IS AN ORIGINAL UNPUBLISHED DRAWING SUBMITTED FOR USE IN CONNECTION WITH A PROJECT BEING PLANNED FOR YOU BY KIEFFER & CO. INC. IT IS NOT TO BE REPRODUCED, COPIED OR DISTRIBUTED IN ANY MANNER WITHOUT THE WRITTEN PERMISSION OF KIEFFER & CO. INC.

©2016 KIEFFER & CO. INC.
 585 Bond Street Lincolnshire, IL 60069
 PHONE: (847) 520-1255 FAX: (847) 520-1543
www.kieffersigns.com

SINGLE-LINE L.E.D. REMOTE LETTER SET - WHITE

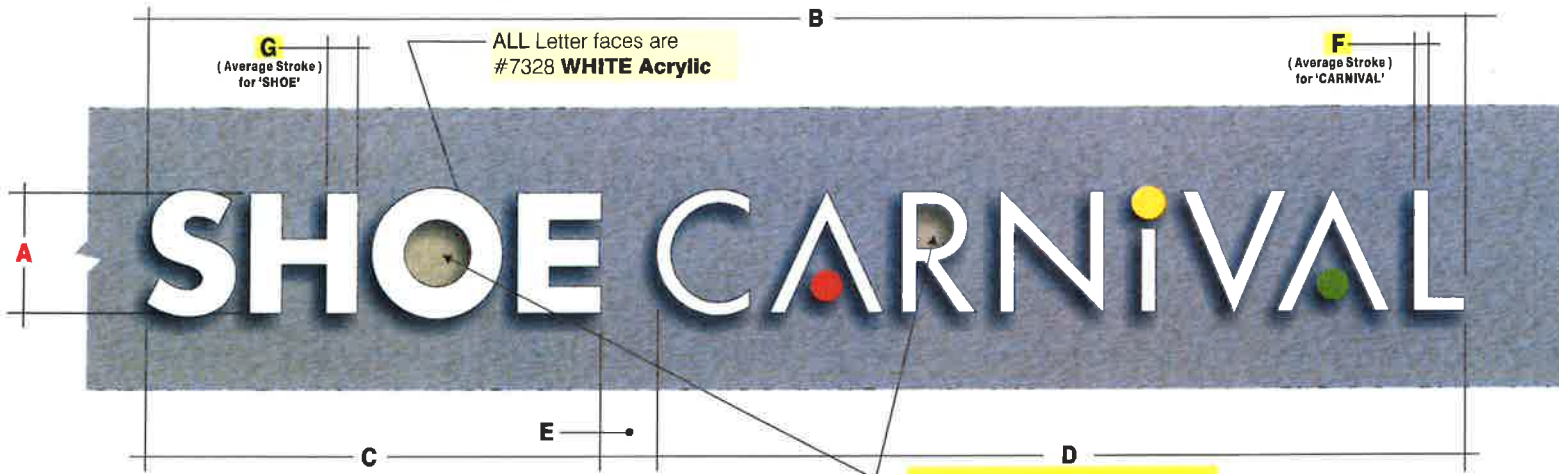

Letter Set Layout - **SINGLE-LINE WHITE**

SIZES

A - LETTER SIZE (Letter "H")	B	C	D	E	F	G
50"	46'-0"	15'-10 1/4"	28'-2 3/8"	1'-11 3/8"	5 5/8"	13 1/16"


5/16-18 NC rivnut & rod

Bird Blocker Note:
Bird Blocker CLEAR acrylic inserts to be installed in letters shown.


COLOR SCHEDULE:

3M vinyl films used to decorate #7328 White Acrylic dot faces

- #VT-3630-2359 RED
- #VT4-130C YELLOW
- #VT4-063 GREEN

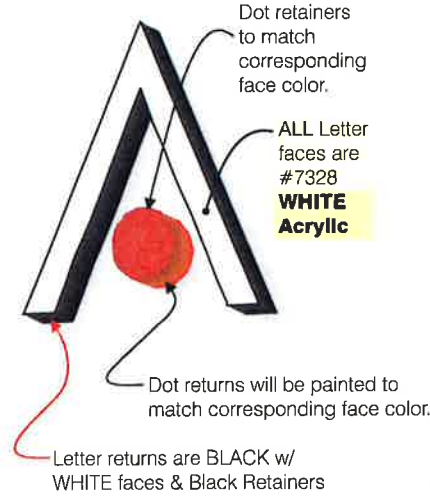

REMOTE L.E.D. LETTERS

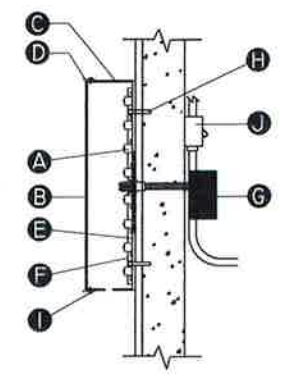

A ILLUMINATION	TYPE	WHITE L.E.D.
	THICKNESS	SLOAN VALUE LINE LONG
B FACE	THICKNESS	3/16"
	COLOR	SEE FACE NOTES
C RETURN	VINYL	SEE FACE NOTES
	DEPTH	5"
D RETAINER	COLOR	AS NOTED
	THICKNESS	0.40" x 5.5" COIL
E BACKS	TYPE	TRIM CAP
	SIZE	1"
F WIREWAY	COLOR	AS NOTED
	MATERIAL	ALUMINUM
G POWER SOURCE	GAUGE	063
	SIZE	-
H MOUNTING	TYPE	-
	INTERNAL	SLOAN MODULAR 60
I SCREWS	EXTERNAL	AS NOTED PER LETTER SIZE
	SIZE	#8 X 1/2" PHILLIPS HD.
J SWITCH	COLOR	MATCH RETAINERS
	TYPE	DISCONNECT/TOGGLE

*SPST DISCONNECT SWITCH LOCATE ON RACEWAY.
 *2 WEEP HOLES PER LETTER REQUIRED (1/4" DIA.).
 *ALL ELECTRICAL OUTS LOCATED FOR RACEWAY OR REMOTE APPLICATION.
 *CAULK REQUIRED.
 *SEE NOTE

*NOTE: WEEP HOLE DEFLECTORS REQUIRED.

SHOE CARNIVAL

SINGLE-LINE WHITE

Internally Illuminated
REMOTE Letters
 Narrow Stroke 'CARNIVAL'

ACCOUNT: **SHOE CARNIVAL** DATE: 1/22/16

LOCATION: **Bryan, AR**

ACCT. REP. **LC** DESIGNER: **KB**

REVISION:

1			
2			
3			
4			

Kieffer & CO. INC.
B70335A

THIS IS AN ORIGINAL UNPUBLISHED DRAWING SUBMITTED FOR USE IN CONNECTION WITH A PROJECT BEING PLANNED FOR TOP BY KIEFFER & CO. INC. IT IS NOT TO BE REPRODUCED, COPIED OR FORWARDED IN ANY MANNER WITHOUT THE WRITTEN PERMISSION OF KIEFFER & CO. INC.

©2016 KIEFFER & CO. INC.
 585 Bond Street Lincolnshire, IL 60069
 PHONE: (847) 520-1255 FAX: (847) 520-1543
 www.kieffersigns.com



2205 Brandon Road