

**PHASE I BMPs:**  
 1. FILE A SHORT TERM ACTIVITY AUTHORIZATION (STAA) FOR ENTRY OF MACHINERY INTO WATER, DEBRIS REMOVAL FROM WATER OR WET LAND, BRIDGE CONSTRUCTION; OTHER WITH ARKANSAS DEPARTMENT OF ENVIRONMENTAL QUALITY.

**PHASE II BMPs:**  
 1. SEED ALL DENUDEED AREAS. SEED ALL DISTURBED AREAS WITHIN 10 DAYS OF COMPLETION OF THE WORK.

**PHASE III BMPs:**  
 1. INSTALL SOD AND COMPLETE FINAL CLEANUP.


**PROJECT CLOSEOUT:**  
 1. REMOVE ALL TEMPORARY EROSION AND SEDIMENT CONTROLS DEVICES. (ONLY WHEN SITE IS STABILIZED).

840-05750-054  
 STALLMANN JASON & KAYCE WRIGHT  
 3233 STONE PINE DR  
 LOT 54  
 LEXINGTON PARK PHASE II

SDMH  
 RIM=330.90'  
 INV. IN 18" HDPE (E) = 326.50'  
 INV. IN 30" HDPE (S) = 326.10'  
 INV. OUT 27" X 44" CMP (N) = 326.20'

SDMH  
 RIM=330.57'  
 INV. IN 27" X 44" CMP (S) = 325.77'  
 INV. OUT 30" HDPE (N) = 325.67'

STONE PINE DRIVE PROFILE

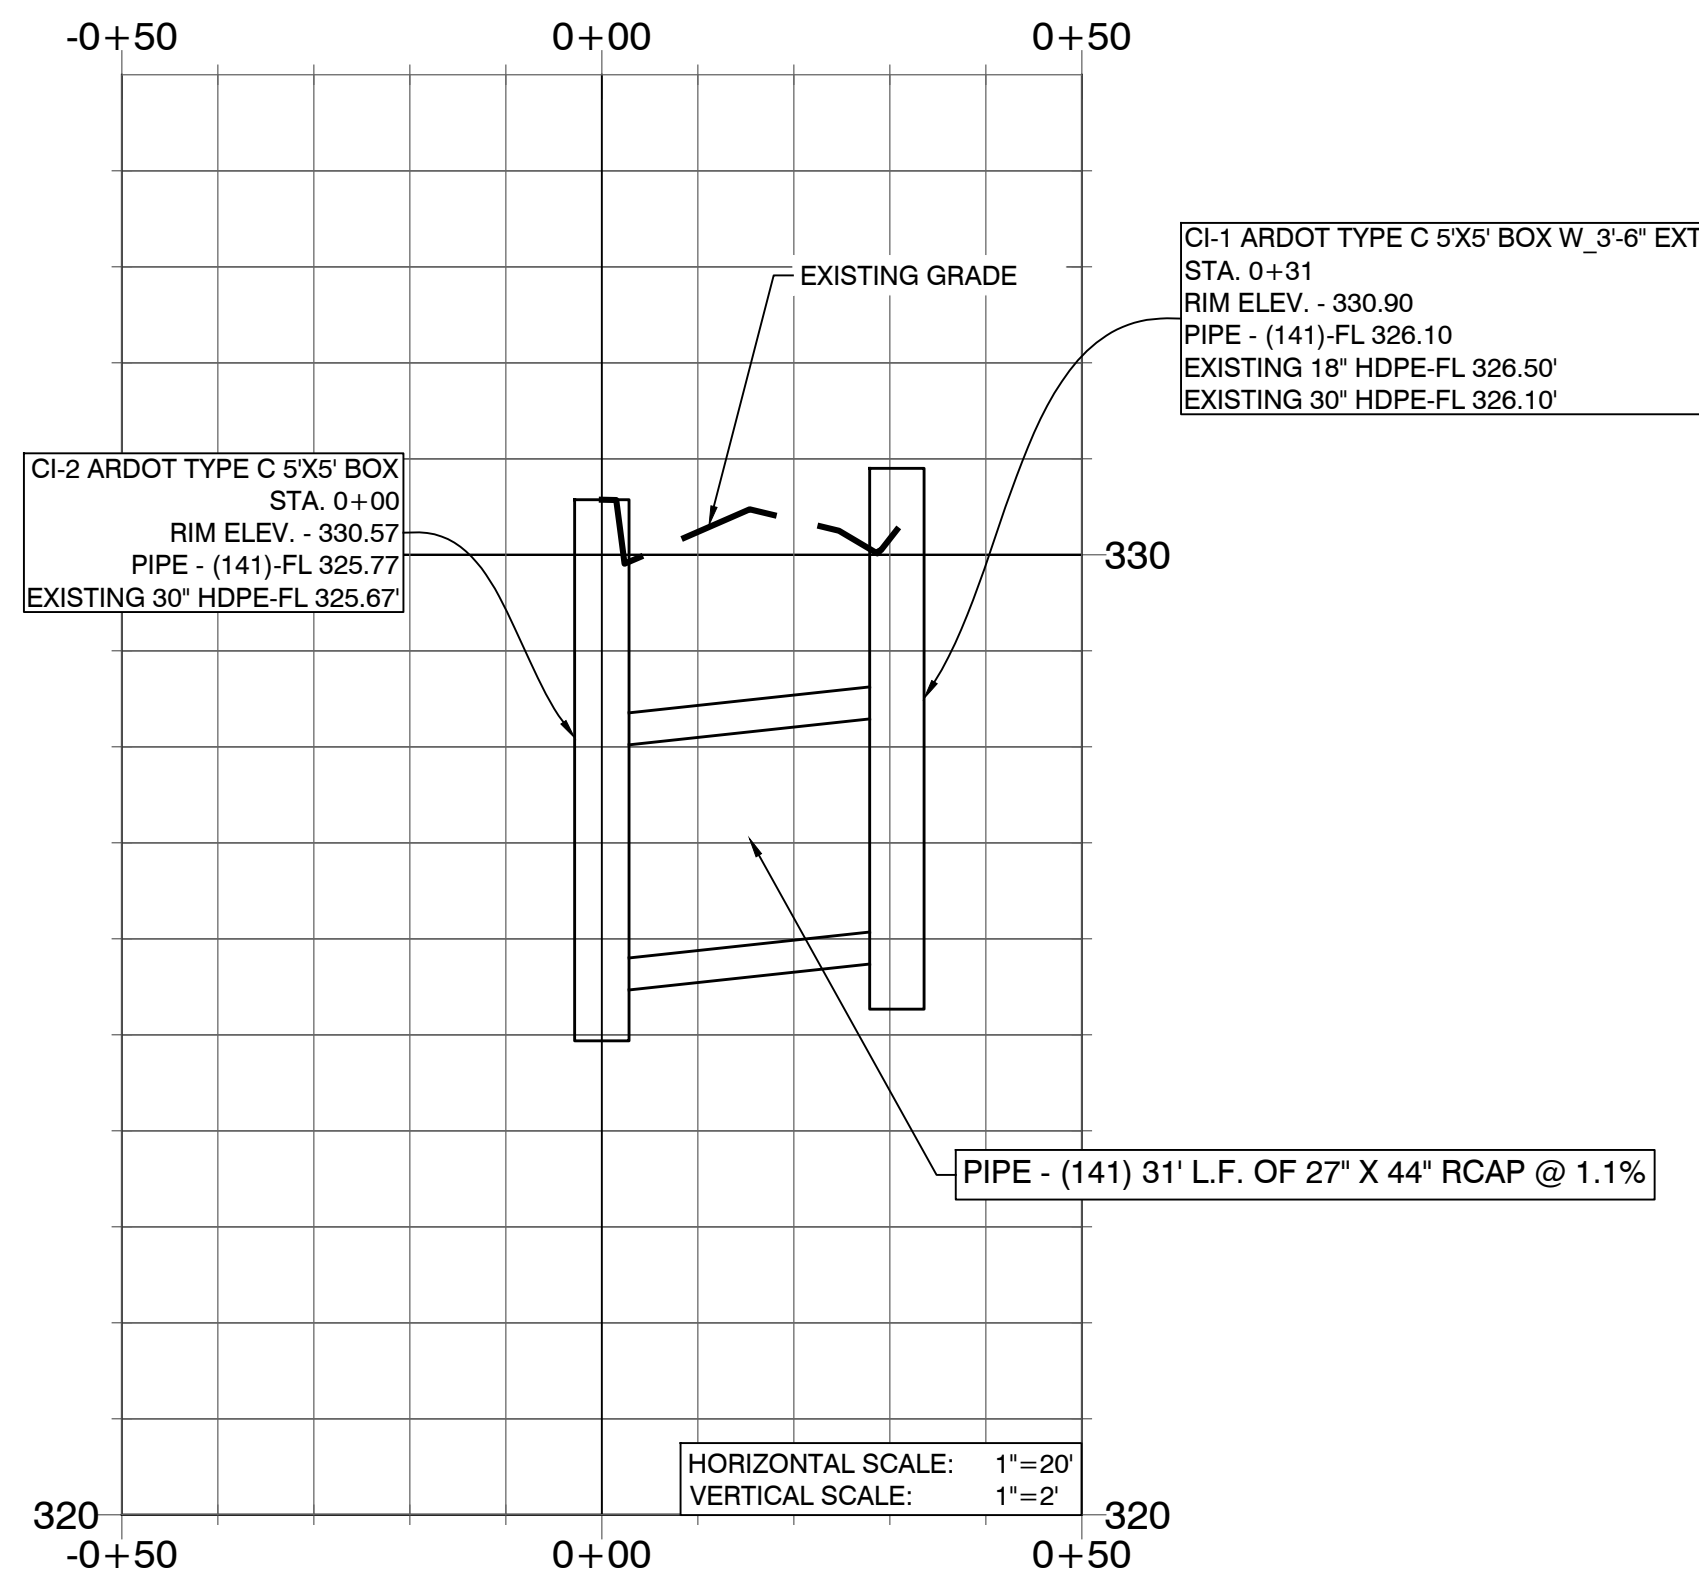

REVISION	DATE	BY

**GNE** Designing our client's success  
**GarNat Engineering, LLC**  
 P.O. Box 116  
 Benton, AR 72018  
 Ph: (501) 408-4650

3825 Mt. Carmel Rd  
 Bryant, AR 72022  
 garmateengineering@gmail.com

**STONE PINE DRIVE  
 DRAINAGE IMPROVEMENTS  
 CITY OF BRYANT  
 SALINE COUNTY, AR**

**PRELIMINARY**

CONTENTS:  
 PLAN &  
 PROFILE

PROJECT NO:  
 22072

DATE:  
 JULY 2022

SHEET NO:  
 3

\\Projects\22072 Stone Pine Dr Drainage Project\GarNat\GarNat\22072 Stone Pine Drive.dwg