



1 EAST ELEVATION
 1/4" = 1'-0"

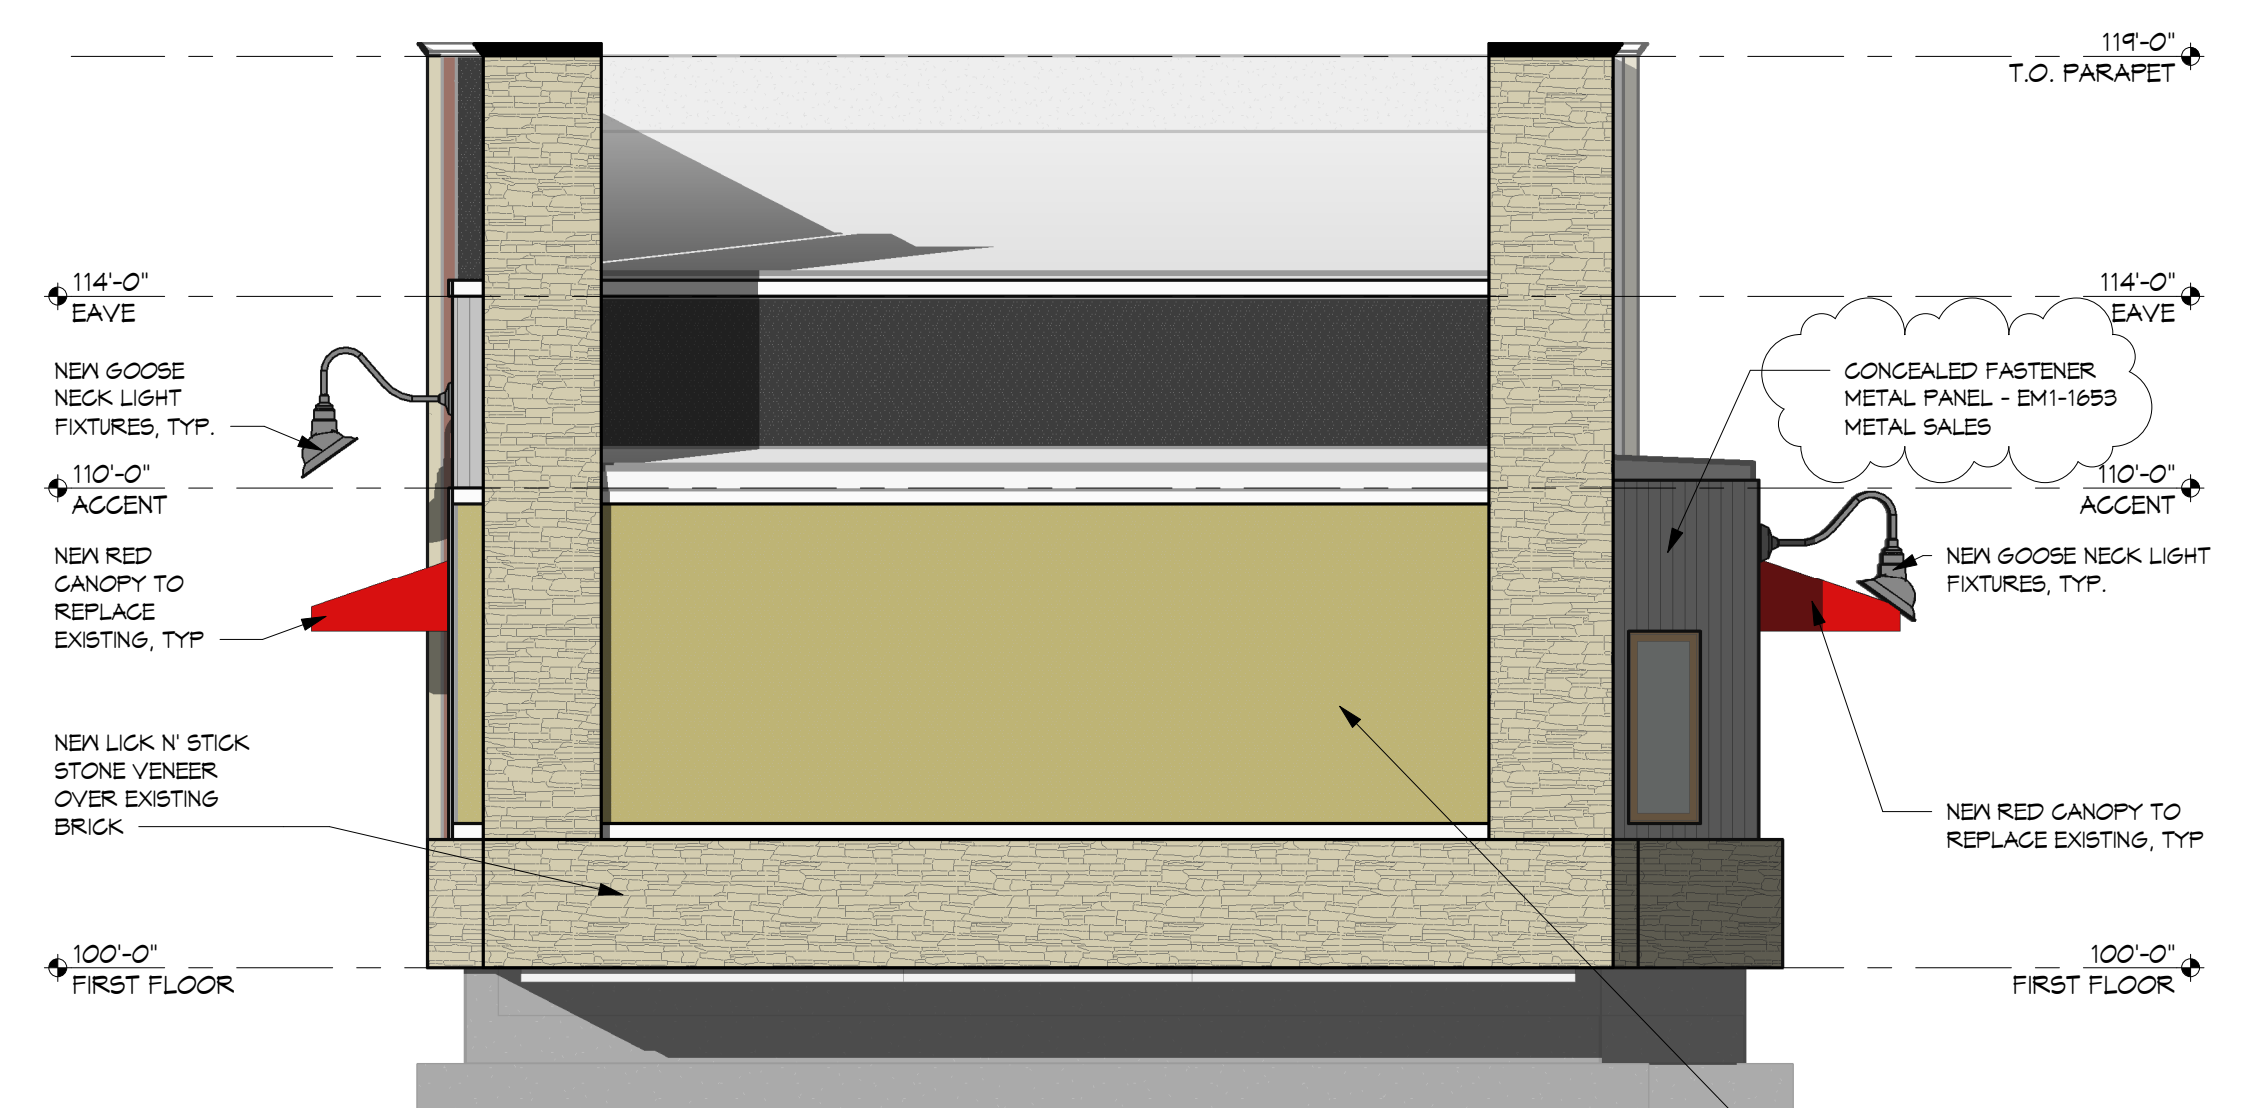

3 SOUTH ELEVATION
 1/4" = 1'-0"



2 NORTH ELEVATION
 1/4" = 1'-0"

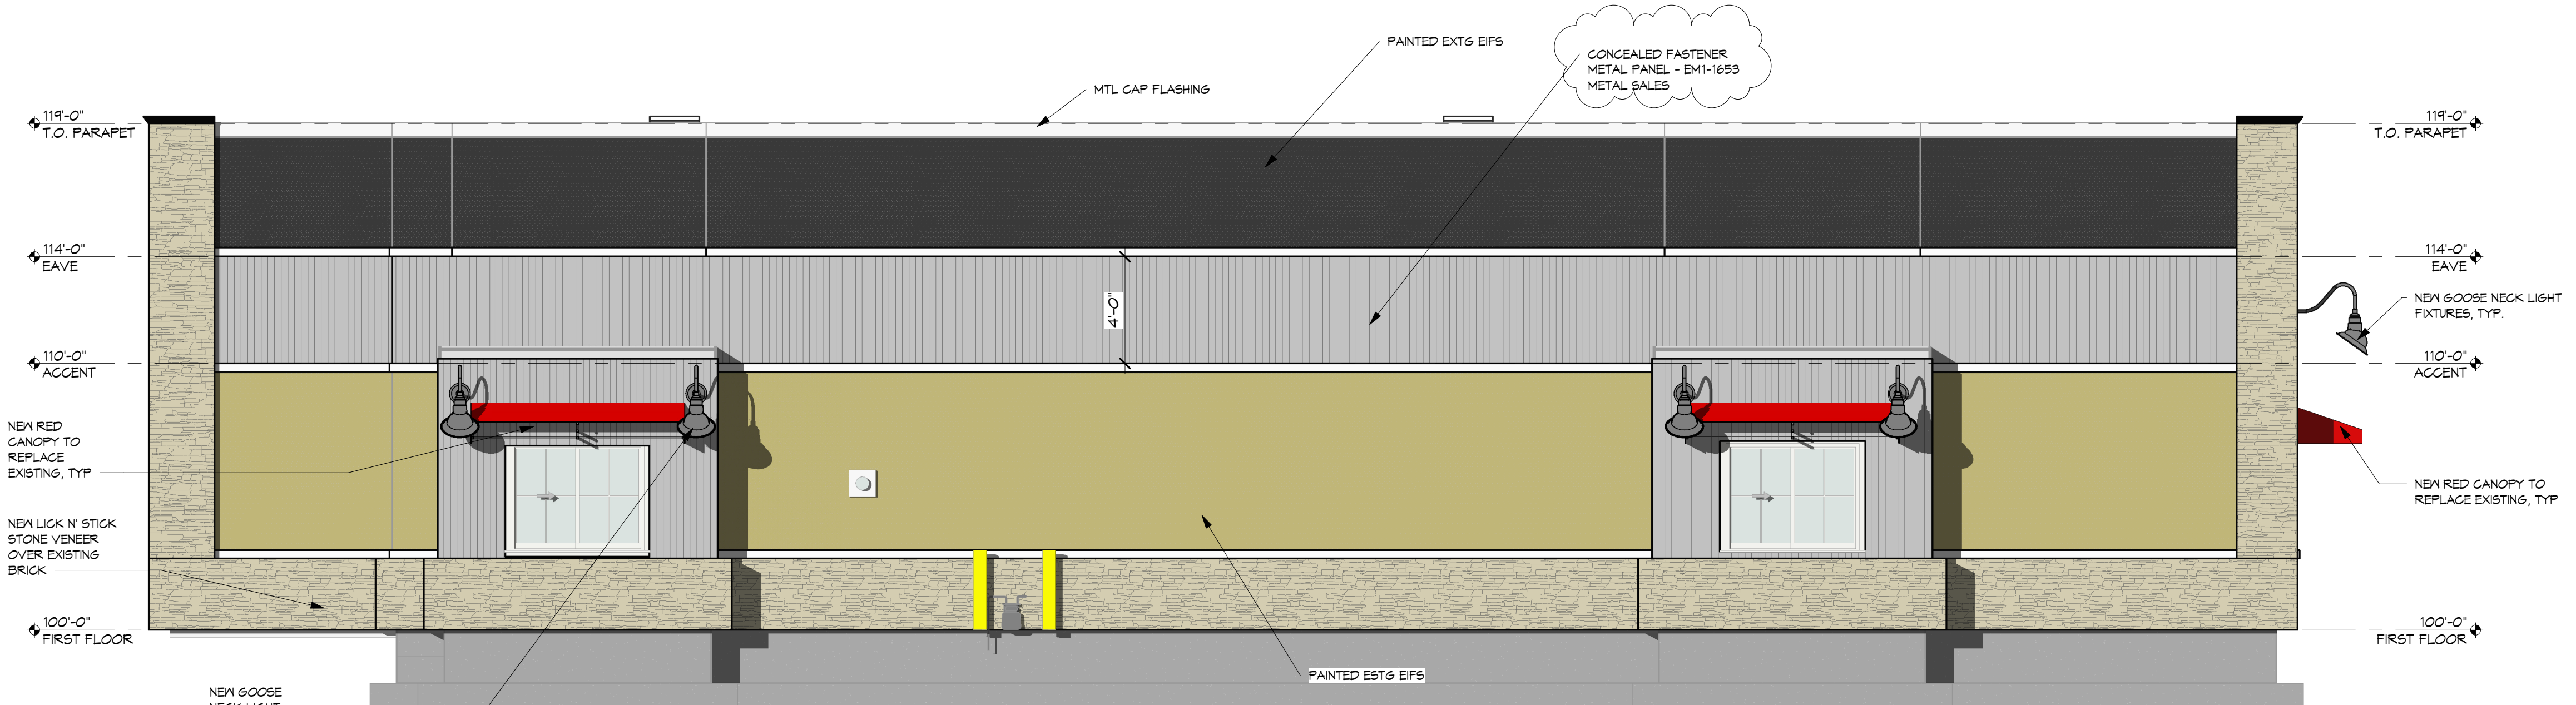

4 WEST ELEVATION
 1/4" = 1'-0"

Burris Architecture
 820 Tiger Blvd, Suite 4, Bentonville, Ar 72712
 479-319-6045

DOMINOS BRYANT
 3415 W. HWY 5
 BRYANT, AR

DATE 10-31-22
 JOB NO. 22151
 REVISIONS 11-29-22

A2.0
 EXTERIOR ELEVATIONS

THIS DRAWING IS PROVIDED AS AN INSTRUMENT OF SERVICE BY THE ARCHITECT AND SHALL BE THE PROPERTY OF THE ARCHITECT AND SHALL NOT BE REPRODUCED, COPIED, OR TRANSMITTED IN ANY FORM OR BY ANY MEANS, ELECTRONIC OR MECHANICAL, WITHOUT THE WRITTEN PERMISSION OF THE ARCHITECT. THE ARCHITECT ASSUMES NO LIABILITY FOR THE ACCURACY OF THE INFORMATION PROVIDED HEREON. THE ARCHITECT'S RESPONSIBILITY IS LIMITED TO THE PROFESSIONAL SERVICES PROVIDED HEREON. THE ARCHITECT IS NOT RESPONSIBLE FOR THE DESIGN OF THE STRUCTURE OR THE PERFORMANCE OF THE STRUCTURE OR THE CONSTRUCTION OF THE STRUCTURE.