
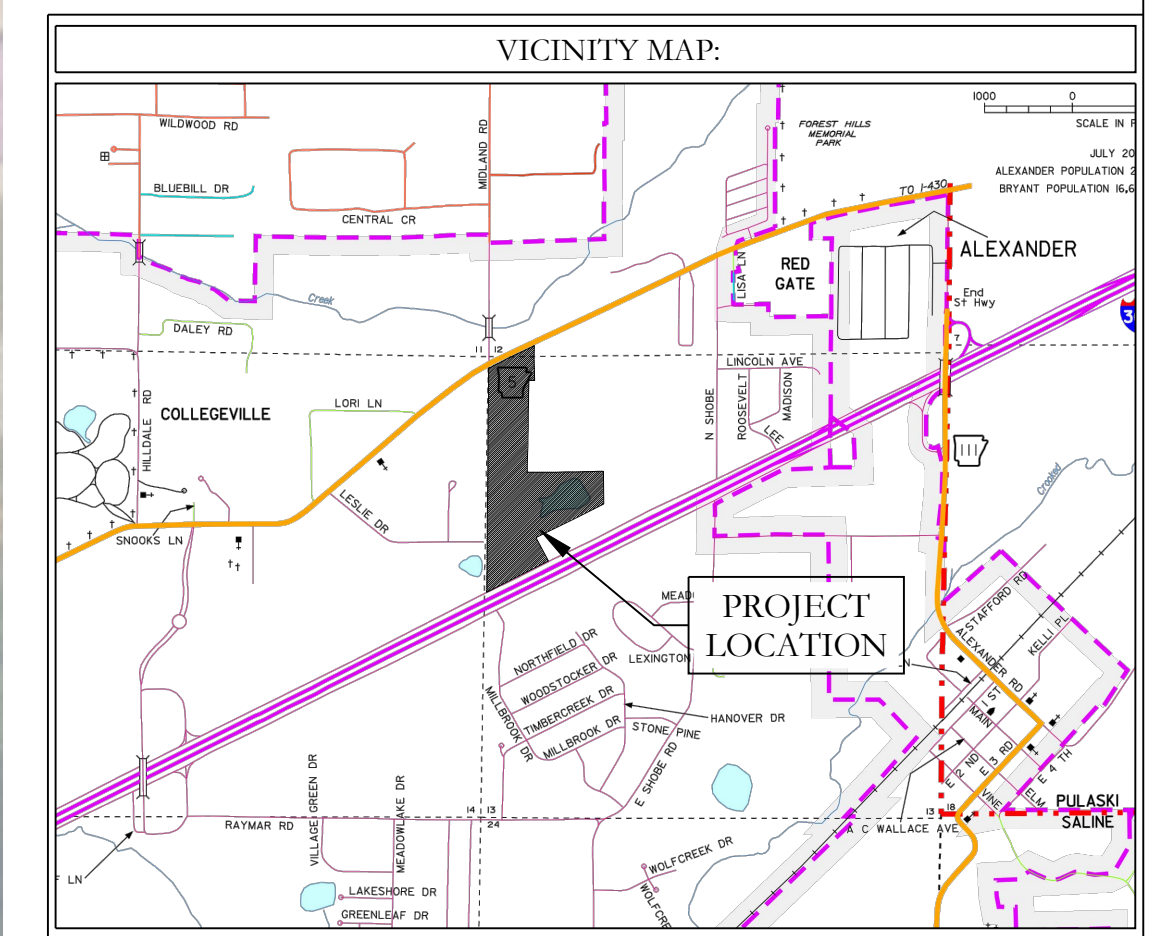


TOTAL BUILDING SQ. FT. = 291,302 SQ. FT.

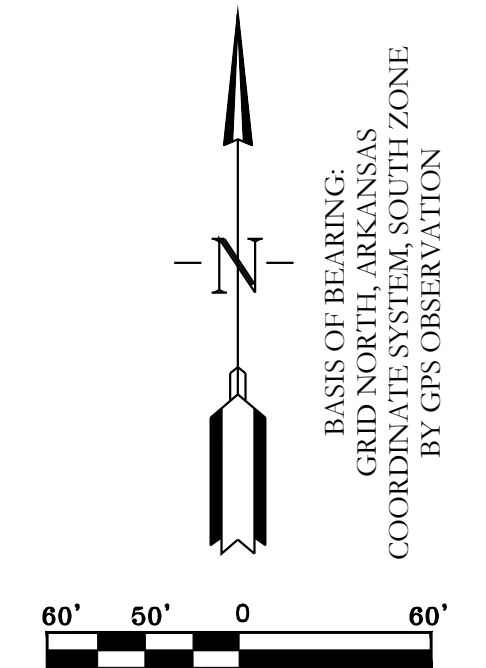

HOPE CONSULTING
ENGINEERS - SURVEYORS

117 S. Market Street,
Benton, Arkansas 72015
PH. (501)315-2626
FAX (501) 315-0024
www.hopeconsulting.com

FOR USE AND BENEFIT OF:
STUART FINLEY
I-30 SELF STORAGE

DATE:	02-08-2023	C.A.D. BY:	B. JOHNSON	DRAWING NUMBER:	
REVISED:		CHECKED BY:			22-0800
SHEET:		SCALE:	1" = 60'		
500	01S	14W	0 21	300	62 1762