

SIGN PERMIT APPLICATION

Applicants are advised to read the Sign Ordinance prior to completing and signing this form.

The Sign Ordinance is available at www.cityofbryant.com under the Planning and Community

Development tab.

| Developi | Tierre tab. | |
|--|---|--|
| Date: 05/05/2023 | | Note: Electrical Permits may be Required, Please contact the Community Development Office for more information. |
| Sign Co. or Sign Owner | Property Owner | |
| Name_Branded Image Group | NameCircle K | |
| Address 227 E Emory Road | Address | |
| City, State, Zip Powell,TN 37849 | City, State, Zip | |
| Phone 865-328-6108 | Phone | |
| Email Address_rsmith@brandedimagegroup.com | Email Address | |
| GENERAL INFORMATION Name of Business Circle K | | - |
| Address/Location of sign 1611 N Reynolds Rd, Brya | nt AR 72022 | - |
| Zoning Classification C2 | | |
| Please use following page to provide details on the provided on this application, a Site Plan showing property is required to be submitted. Renderings of required to be submitted with the application. At the collected at the time of permit issuance. According special sign permit request shall be one hundred derequired by Sign Administrator. | lacement of sign(s) and of the sign(s) showing thirty-five dollar (\$35) post to the Sign Ordinance | d any existing sign(s) on the the correct dimensions is also er sign payment will be a fee for and sign variance or |
| READ CAREFULLY BEFORE SIGNING | | |
| Robin Smith do hereby certif | y that all information contai | ined within this application is true |
| and correct. I fully understand that the terms of the Sign Ordina | nce supersede the Sign Adm | ninistrator's approval and that all |

signs must fully comply with all terms of the Sign Ordinance regardless of approval. I further certify that the proposed sign is authorized by the owner of the property and that I am authorized by the property owner to make this application. I understand

that no sign may be placed in public right of way. I understand that I must comply with all Building and Electrical Codes and that it is my responsibility to obtain all necessary permits.

Use table below to enter information regarding each sign for approval. Please use each letter to reference each sign rendering.

| SIGN | Type (Façade, Pole, Monument, other) | Dimensions (Height, Length, Width) | Sqft (Measured in whole as rectangle) | Height of Sign (Measured from lot surface) | | Column for Admin Certifying Approval |
|------|---|--|--|---|-------------------|---|
| | | | | Top of Sign | Bottom of Sign | |
| Α | MID POLE | 260'h 85 1/2w | 164.91 | | | |
| В | Building | 60h 152 3/8h | 63.33 | | | |
| С | Canopy | 36h 192w | | | | |
| E | Directionals | 48h 29w | | | | |
| F | | | | | | |
| G | | | | | | |







1611 North Reynolds Road
Bryant, AR 72022 **SITE# 130**VALERO/BIG RED TO CIRCLE K

DATE: 04/24/2023 (VB/OC)(OC)
CK_130_NORTH_REYNOLDS_ROAD_BRYANT_AR_E



Los Angeles • Knoxville

800-423-4283


www.SignResource.com

SCOPE OF WORK Reface Valero to CK · Reface pricer cabinet to Unleaded / Diesel Reface Big Red to Amenity panel • Baskin Robbins to remain MID Replace letter board with EMC sign • Install New 24" ABLE LEDs and 4" Toggle • Install LED retrofit lighting in all existing cabinets · Repaint existing cabinet, retainers, and poles to fuel brand specifications • Repaint existing cabinet, retainers, & poles to Circle K specs. Remove Big Red signs BUILDING • Install new CK shop sign center at the peak of the Building · Reface Big Red sign under the Baskin Robbins sign to FreshFood • Install (2) new illuminated fuel brand canopy ID sign Install new Non illuminated ACM Install illuminated eyebrow lighting • Paint canopy poles to fuel brand specifications CANOPY • Paint bollards to fuel brand specifications • Paint light poles to fuel brand specifications Reimage dispensers to fuel brand specifications **DISPENSERS** Replace trash cans to fuel brand specifications Paint columns & islands to fuel brand specifications Paint bollards to fuel brand specifications **FORECOURT** Install pump flags to fuel brand specifications • Paint light poles to Circle K specifications Remove Awning **CAR WASH** Install new Tri color ACM around Carwash • Directional signs to be installed at drive way entries **DIRECTIONAL**

SRE APPROVED SURVEY REQUIRED PRIOR TO MANUFACTURING.

THIS RENDERING IS FOR REFERENCE AND PERMITTING PURPOSES ONLY ANY SEPARATE OR OPTIONAL COMPONENTS MUST BE ORDERED SEPARATELY

ALL ELECTRICAL SIGNS WILL COMPLY WITH UL 48 – UL FILE #E46729

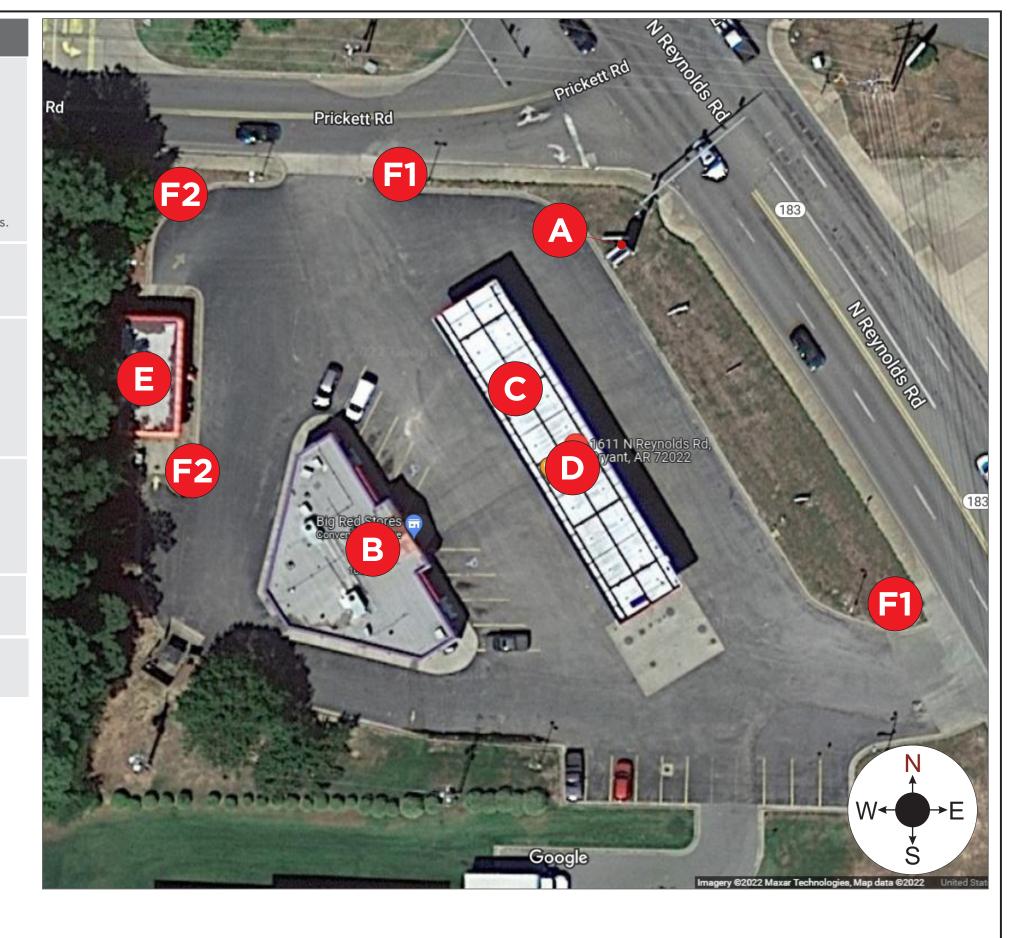

Site Overview

Reface Valero to CK Reface pricer cabinet to Unleaded / Diesel Reface Big Red to Car Wash

Baskin Robbins to remain

Replace letter board with EMC sign

Install New 24" ABLE LEDs and 4" Toggle

Install LED retrofit lighting in all existing cabinets Repaint existing cabinet, retainers, and poles to fuel brand

specifications

85 1/2"

Valero

477

B R tobbins

FRIDAY SAVE

HOPPING

NOV 3-5

EXISTING LEDS SIZES: UNSPECIFIED SIZE AND BRAND

Repaint existing cabinet, retainers, & poles to Circle K specs.

PRODUCT COPY:

WHITE COPY ON OPAQUE BACKGROUND

6" Unleaded

6" D]ese[

SRE APPROVED SURVEY REQUIRED PRIOR TO MANUFACTURING.

NOTE: NEED A SURVEY TO CONFIRM MEASUREMENTS

4" WHITE ABLE ALTERNATOR LEDs OPTIONS:

ALL ALTERNATE MESSAGES
MUST BE PROGRAMED PRIOR TO SHIPPING
AND INSTALLER-CONFIRMED UPON INSTALL

EXISTING

84 3/4"

85"

30"

30"

48"

260"

0.A.H.

MID

164.91


PROPOSED 164.91 Sq.Ft

Sq.Ft




PROPOSED LEDS SIZES: NEW 24" RED/GREEN ABLE 7-SEG. LEDS

SIZES SUBJECT TO FINAL FIELD CONFIRMATION PRIOR TO MANUFACTURING

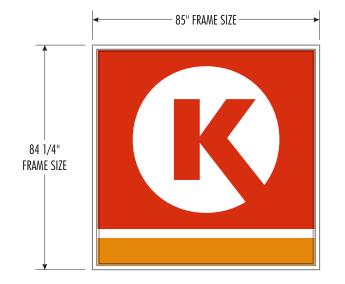


PANEL REFACE ONLY

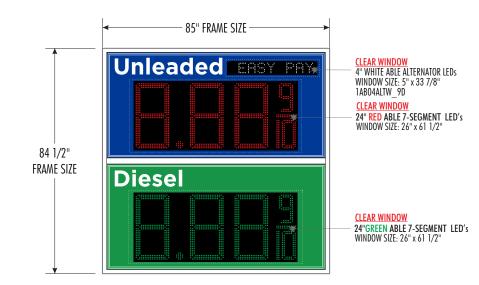

PANEL REFACE ONLY



PANEL REFACE ONLY

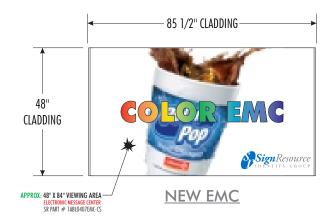

Main I.D.

(subject to confirmation)

BUILDING

- Remove Big Red signs
- Install new CK shop sign center at the peak of the Building
- Reface Big Red sign under the Baskin Robbins sign to FreshFood

EXISTING

163.69 Sq.Ft



REMOVE BASKIN ROBBINS


REMOVE BIG RED SIGN —

PROPOSED

63.33 Sq.Ft





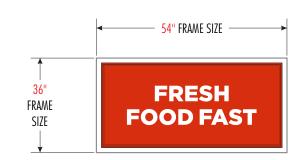

Building

C

CANOPY

• Install (2) new illuminated fuel brand canopy ID sign

- Install new Non illuminated ACM
- Install illuminated eyebrow lighting
- Paint canopy poles to fuel brand specifications
- Paint bollards to fuel brand specifications
- Paint light poles to fuel brand specifications

----N Reynolds Rd--


36" **HEIGHT OF ACM** SITE OVERVIEW **BUILDING SIDE NON-ILLUMINATED ACM** Rd ILLUMINATED ACM Prickett - 127' --- **CANOPY ILLUMINATED ACM**

EXISTING




PROPOSED

SCALE N.T.S.

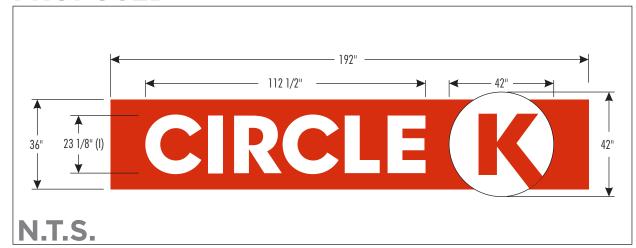

EYEBROW DETAILS

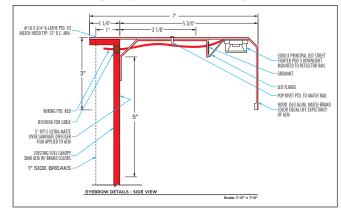

Canopy


DISPENSERS & FORECOURT


- Reimage dispensers to fuel brand specifications
- Replace trash cans to fuel brand specifications
- Paint columns & islands to fuel brand specifications
- Paint bollards to fuel brand specifications
- Install pump flags to fuel brand specifications
- Paint light poles to Circle K specifications

EXISTING



PROPOSED

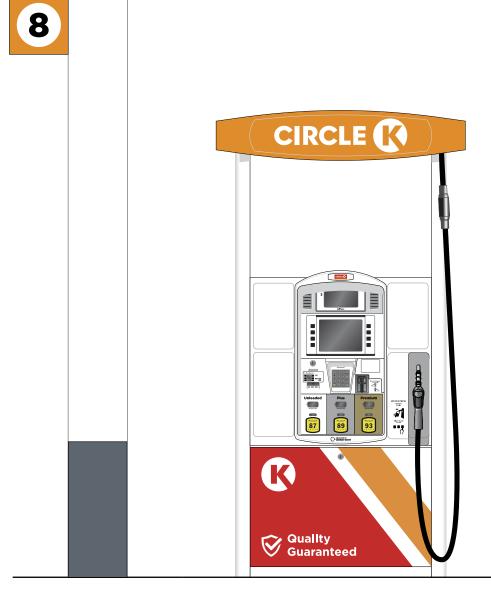

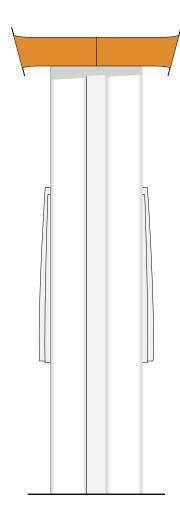

Dispensers & Forecourt


DISPENSERS &
FORECOURT


- Reimage dispensers to fuel brand specifications
- Replace trash cans to fuel brand specifications
- Paint columns & islands to fuel brand specifications
- Paint bollards to fuel brand specifications
- Install pump flags to fuel brand specifications
- Paint light poles to Circle K specifications

EXISTING




PROPOSED

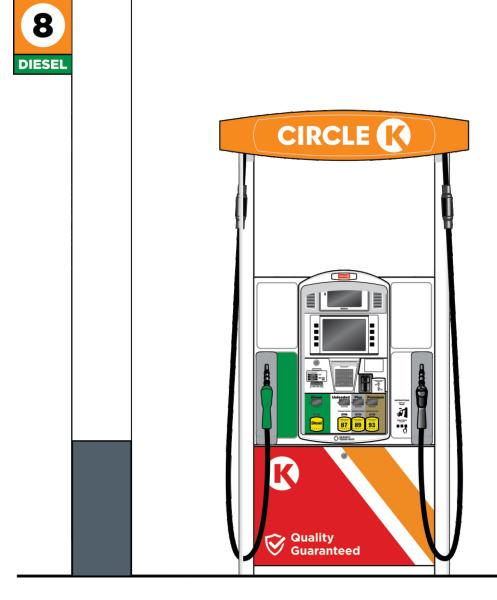

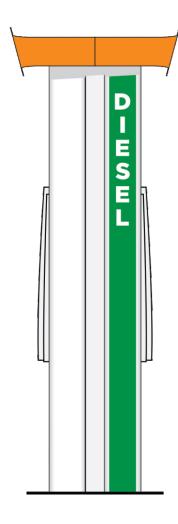


Dispensers & Forecourt


COLOR SPECIFICATIONS AND ARTWORK TO BE VERIFIED

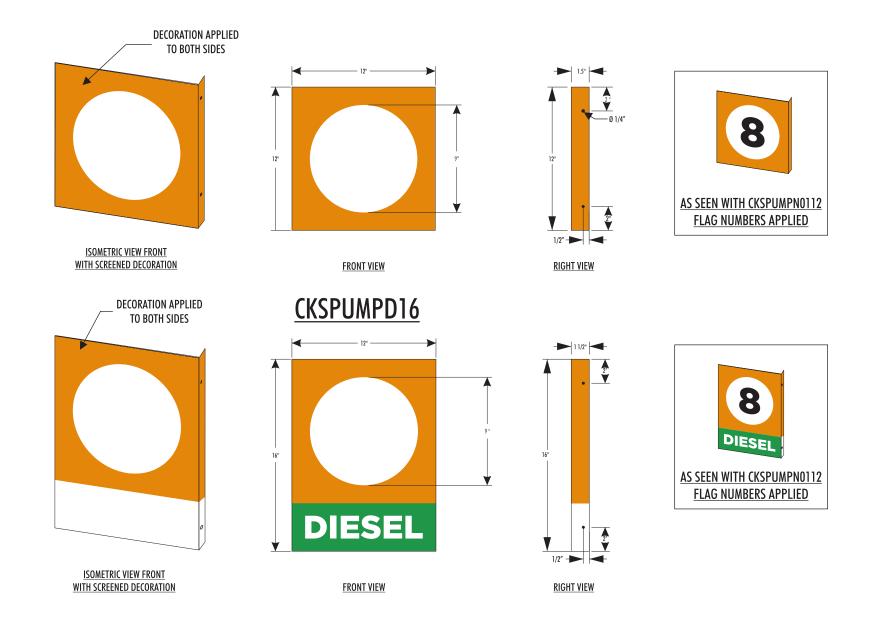


DIRECTIONAL


• Directional signs to be installed at drive way entries

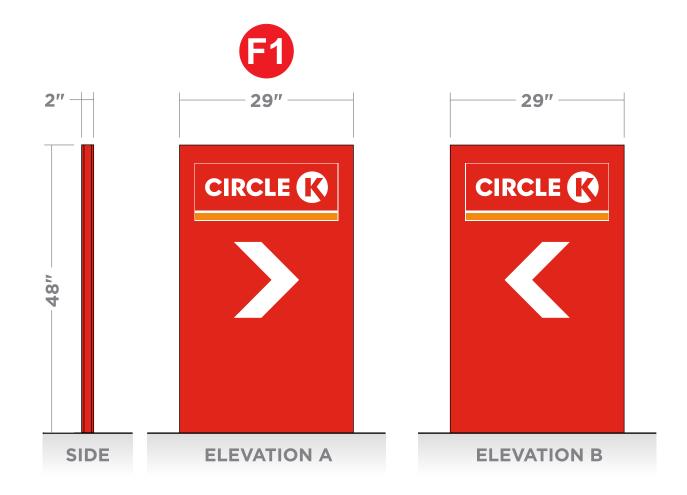


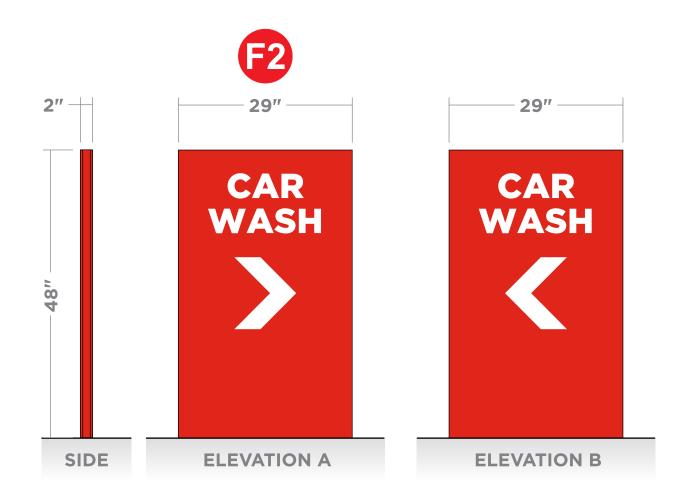




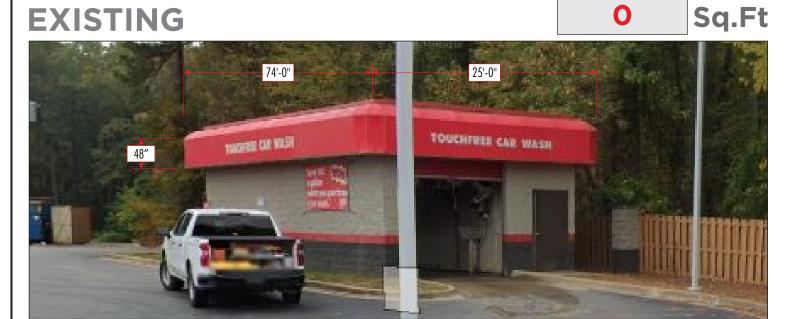

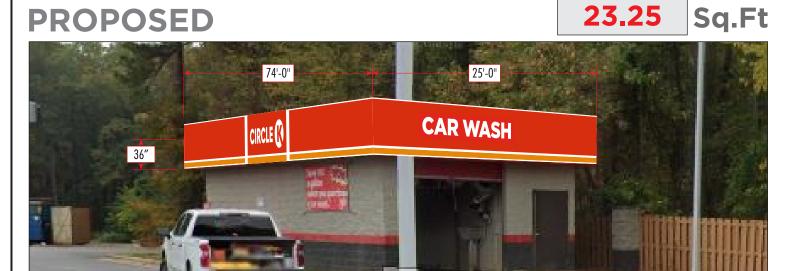

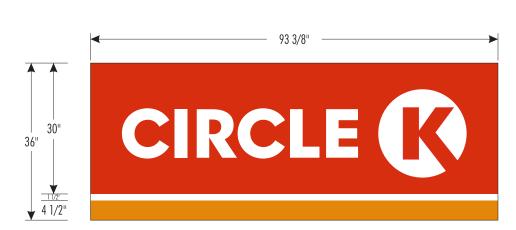

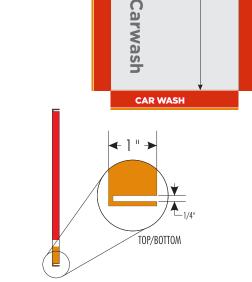

HSAW SAD TIXE

25'-0


74'-0"





| Circle K: | | | | | |
|-----------|---|--|--|--|--|
| Sample | Description | Applied to | | | |
| | Primary Red - PMS 485 3M - 3630-2553 | Building Sign Fascia Car Wash | | | |
| | Primary Orange - PMS 144 3M - 3630-3534 | Building Sign Fascia Column Flags | | | |
| | Safety Red Sherwin Williams - SW 4081 | Building Bollards | | | |
| | Grays Harbor Sherwin Williams - SW 6236 | Canopy Island Base Canopy Bollards High Rise Poles | | | |
| | White | Building Sign Fascia Light Posts | | | |
| | Green - PMS 355 3M - 3630-156 "Vivid Green" Vinyl | Diesel Door Skin CK Pricer (Diesel) | | | |
| | Blue - PMS 287 3M - 3630-157 "Sultan Blue" Vinyl | CK Pricer (Unleaded) | | | |
| | Egret White Sherwin Williams - SW 7570 | Buildings 30" above grade to top of fascia | | | |
| | Neutral Ground Sherwin Williams - SW 7568 | Buildings 30" above grade to top of fascia | | | |
| | Nuthatch Sherwin Williams - SW 6088 | Buildings 30" to grade | | | |

Paint Scheme

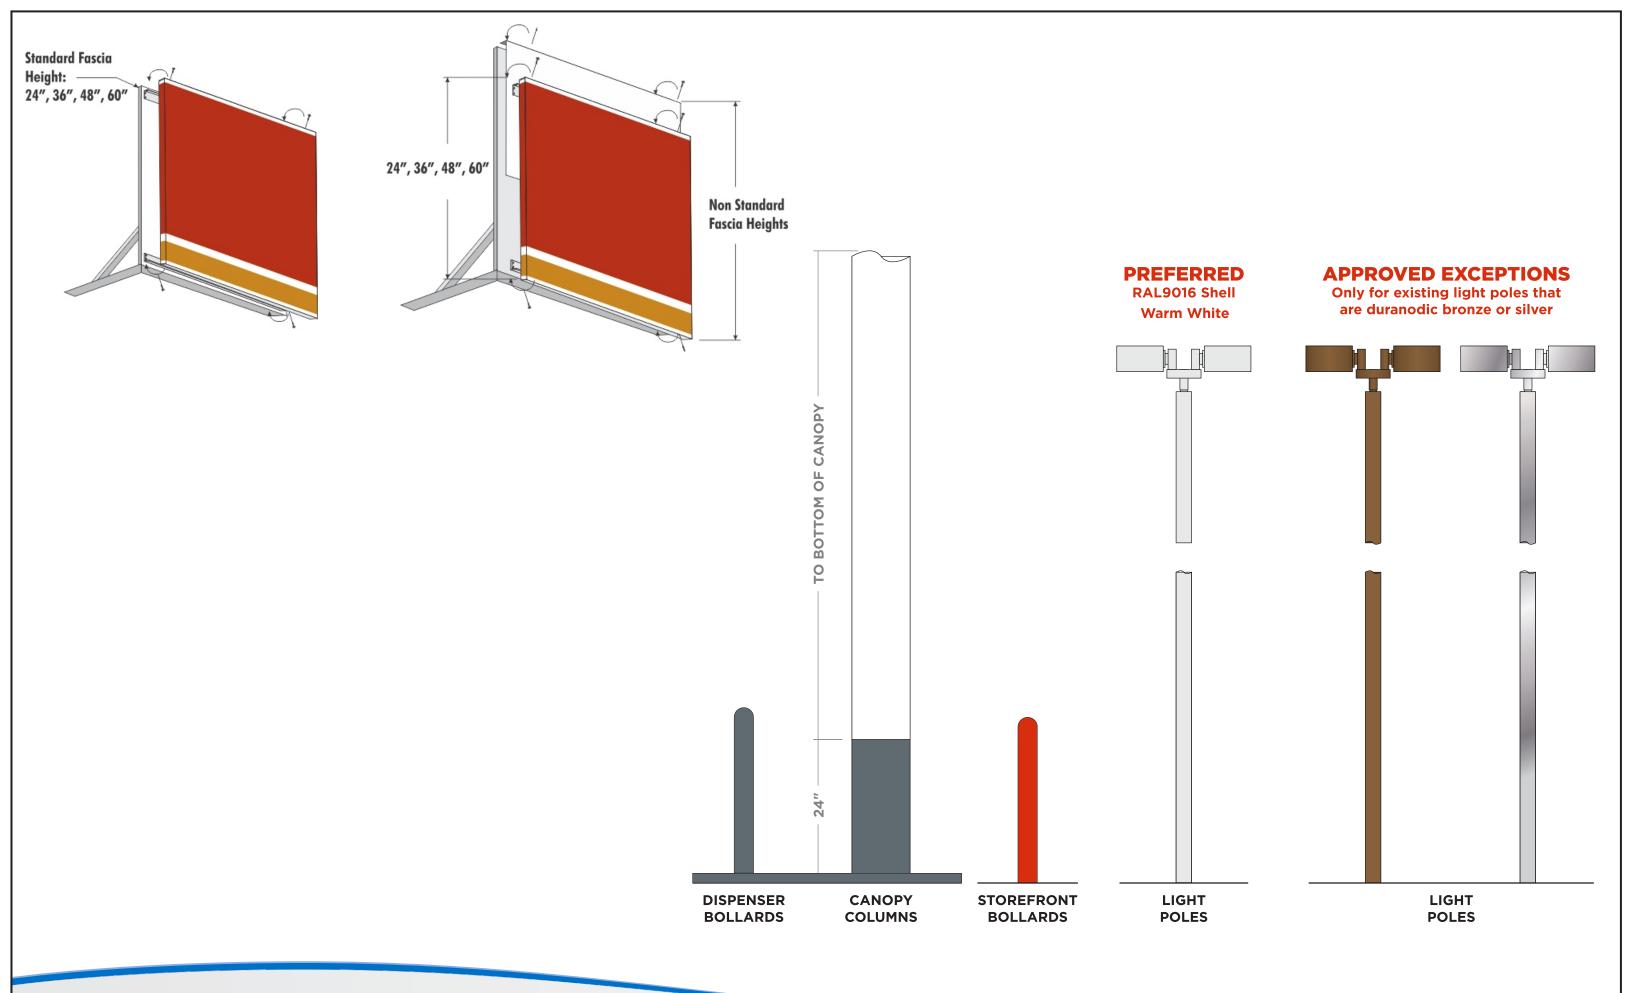

Circle K Paint Specifications