



Front, West Elevation

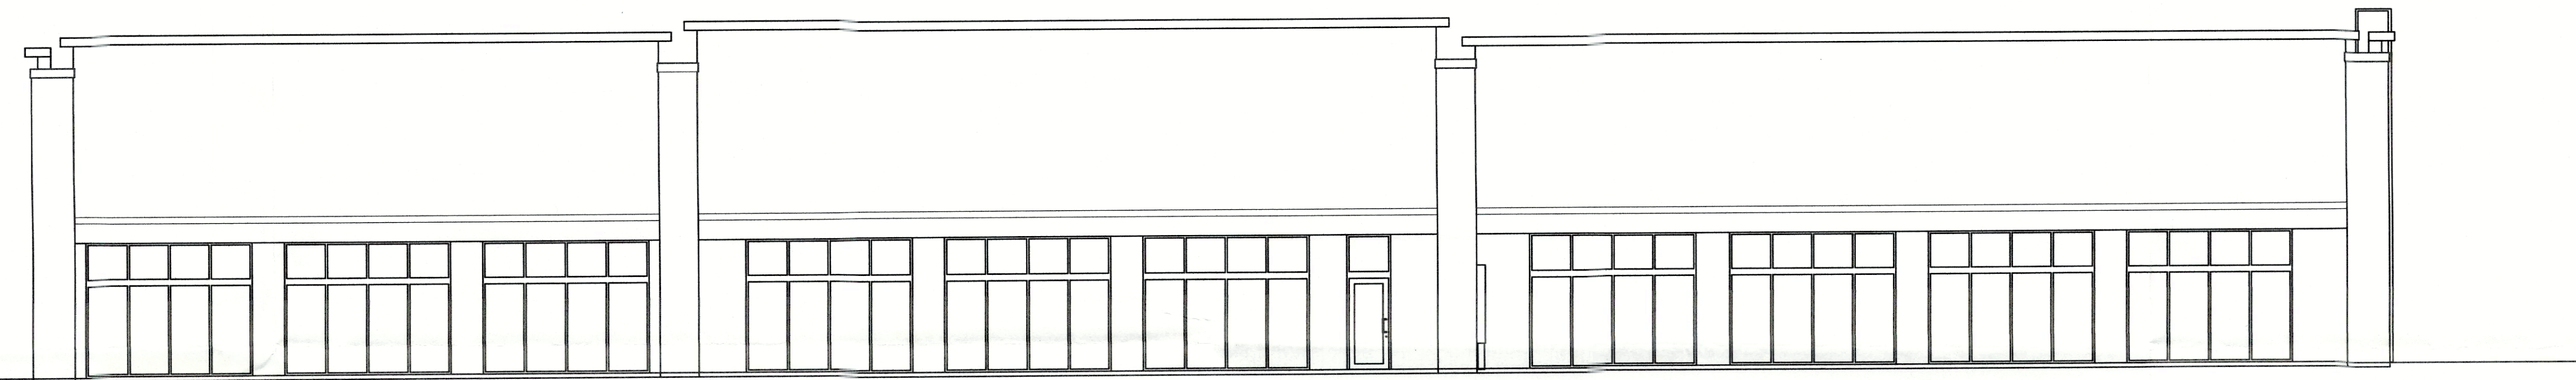

Back, East Elevation

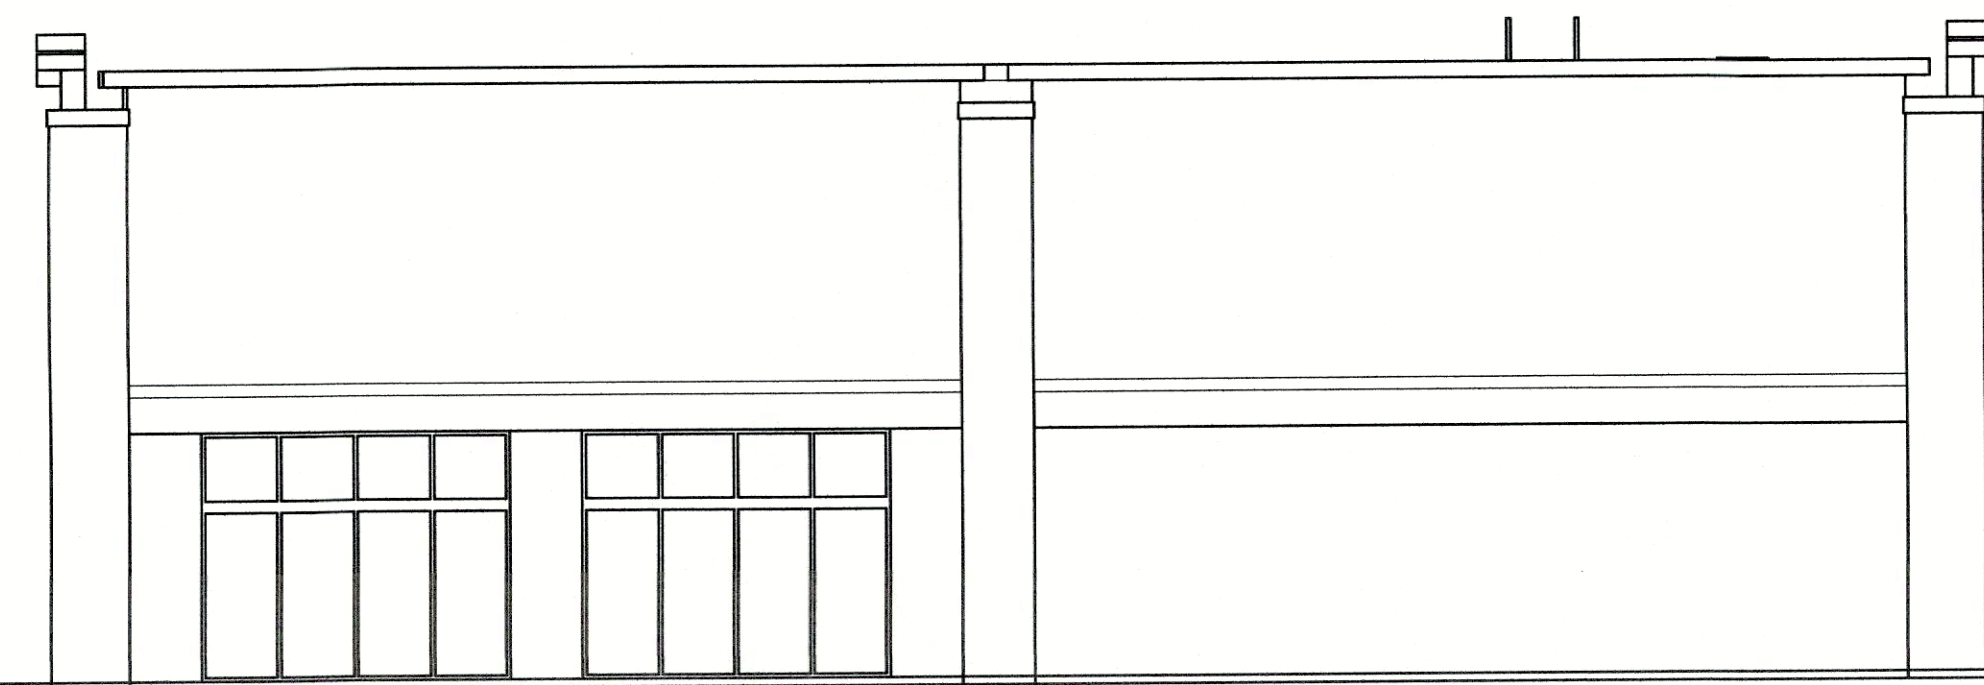

Side, South Elevation



Side, North Elevation