

Stratus™

stratusunlimited.com

888.503.1569

LOCATION NUMBER:

6

SITE ADDRESS:

1800 N Reynolds Rd Suite 8
Bryant, AR 72022

[View in Google Maps](#)

SIGN CODE:

Permit timeline 2-4 Weeks

Allowed 2sf per linear ft of frontage

SF can be calculated with up to 3 distinct areas made of squares or rectangles to measure Total SF

Window graphics are calculated in available SF Allowed

Frontage is 47' x 2 = 94sf allowed





Sage Health

Wiser healthcare for seniors.

Infinite possibilities, ideal solutions.

SITE PLAN

Scale: NOT TO SCALE

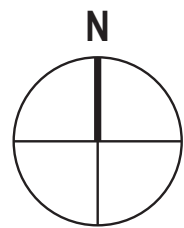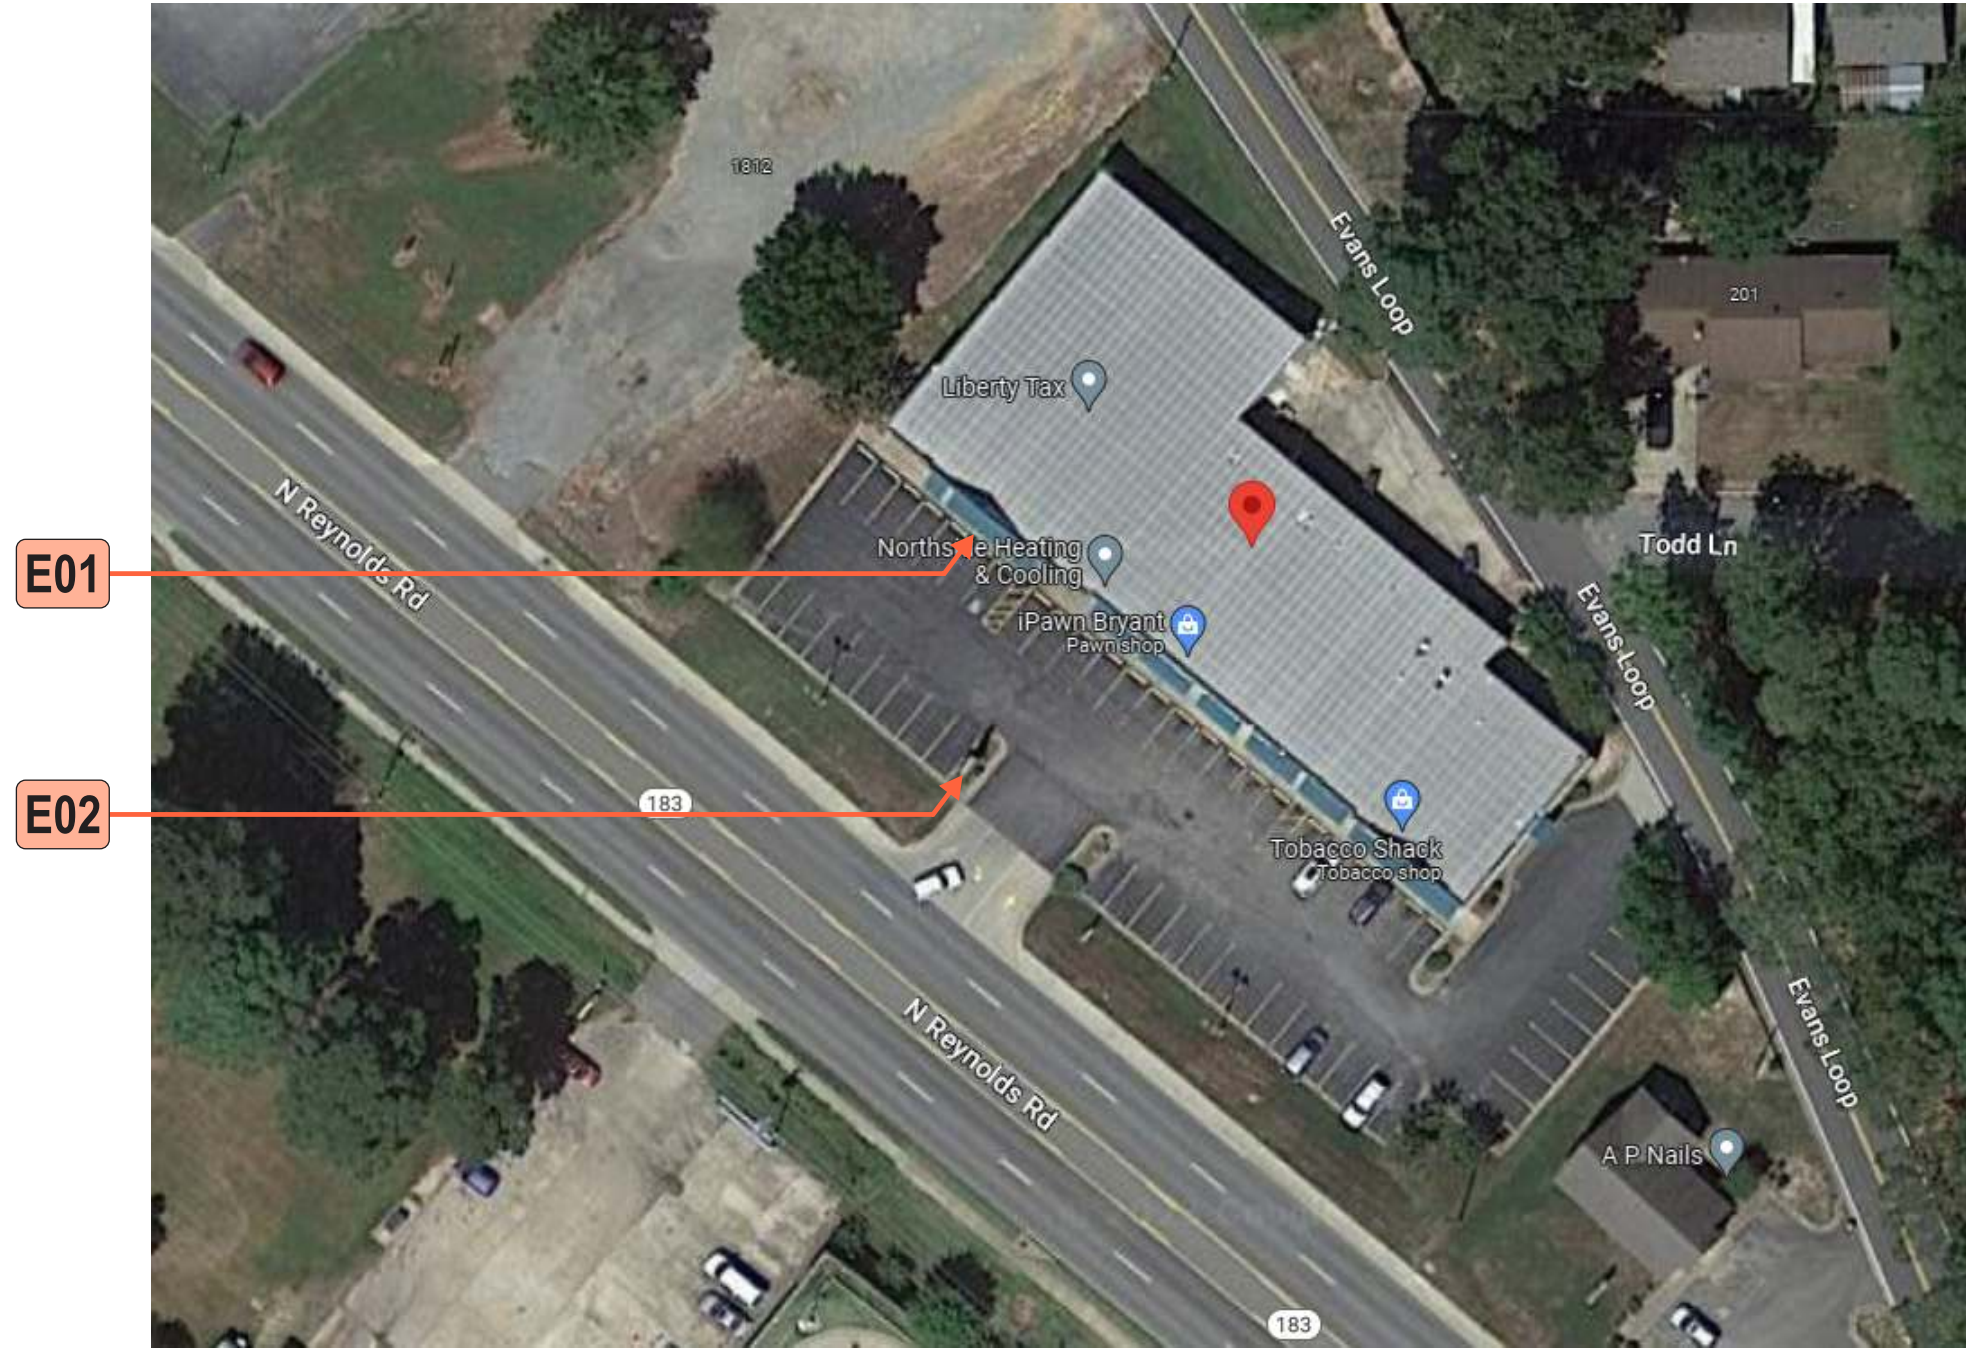

Stratus™

stratusunlimited.com
 8959 Tyler Boulevard
 Mentor, Ohio 44060
 888.503.1569

CLIENT: Sage Health

ADDRESS:
 1800 N REYNOLDS RD SUITE 8
 BRYANT, AR 72022

PAGE NO.:
2

ORDER NUMBER:
 1192818

SITE NUMBER:
 6

ELECTRONIC FILE NAME:
 G:\ACCOUNTS\S\SAGE HEALTH\2023\AR\6_Bryant\6_Bryant_R1.cdr

PROJECT NUMBER:
 87594

PROJECT MANAGER:
 KYLE FREEMAN

Rev #	Req #	Date/Artist	Description	Rev #	Req #	Date/Artist	Description
Original	425604	04/11/23 AS					
Rev 1	426137	04/17/23 AS					

PRINTS ARE THE EXCLUSIVE PROPERTY OF STRATUS. THIS MATERIAL SHALL NOT BE USED, DUPLICATED, OR OTHERWISE REPRODUCED WITHOUT THE PRIOR WRITTEN CONSENT OF STRATUS.

E01 STOREFRONT ELEVATION
Scale: 1/8"=1'-0"

CL-H-FC-283-R-I

EXISTING SIGN SF:	0
PROPOSED SIGN SF:	83.9

EXISTING CONDITIONS



Rev #	Req #	Date/Artist	Description	Rev #	Req #	Date/Artist	Description
Original	425604	04/11/23 AS					
Rev 1	426137	04/17/23 AS	Chose this option				

E02 D/F ILLUMINATED PYLON

Scale: 1/4"=1'-0"

EXISTING CONDITIONS



Stratus™

stratusunlimited.com

8959 Tyler Boulevard
Mentor, Ohio 44060

888.503.1569

CLIENT: Sage Health

ADDRESS: 1800 N REYNOLDS RD SUITE 8
BRYANT, AR 72022

PAGE NO.: 5

ORDER NUMBER: 1192818

SITE NUMBER: 6

ELECTRONIC FILE NAME:
G:\ACCOUNTS\ISIS\SAGE HEALTH\2023\AR\6_Bryant\6_Bryant_R1.cdr

PROJECT NUMBER: 87594

PROJECT MANAGER: KYLE FREEMAN

Rev #	Req #	Date/Artist	Description	Rev #	Req #	Date/Artist	Description
Original	425604	04/11/23 AS					
Rev 1	426137	04/17/23 AS	Chose this option				


PRINTS ARE THE EXCLUSIVE PROPERTY OF STRATUS. THIS MATERIAL SHALL NOT BE USED, DUPLICATED, OR OTHERWISE REPRODUCED WITHOUT THE PRIOR WRITTEN CONSENT OF STRATUS.

E02 D/F ILLUMINATED CABINET


Scale: 1"=1'-0"

11.1 square feet

If this cabinet is larger than the existing or alternate shape: Engineering review is required and may not be approved as shown. In this case, additional Engineering or change of scope will apply.

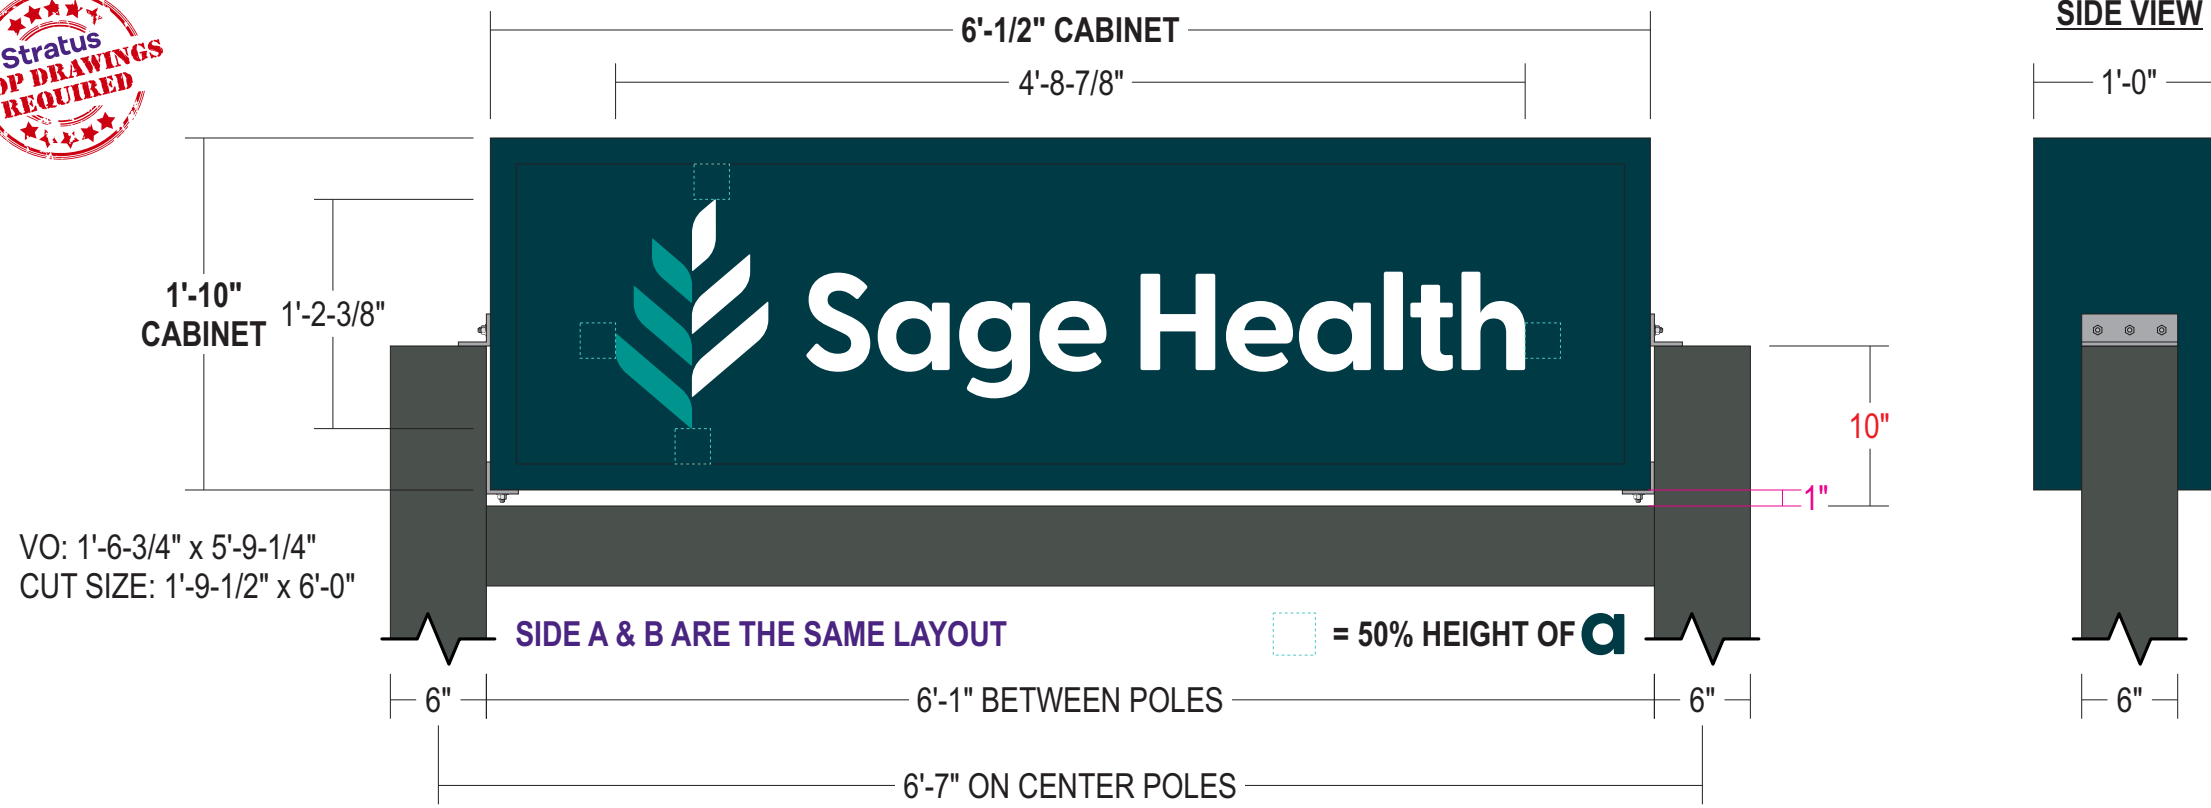

SIDE VIEW

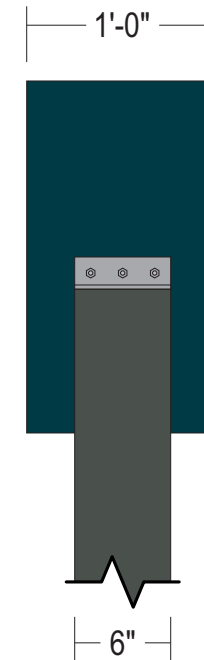



SIMULATED NIGHT VIEW



- CABINET:** 12" deep fab'd aluminum cabinet with 1-5/8" retainers painted Dk. Teal
- FACES:** .150 flat white polycarbonate
- GRAPHICS:** Surface applied digitally printed translucent vinyl to match Dk. Teal and Teal
- ILLUM.:** White LEDs as required by manufacturer; **Power supplies housed in cabinet**
- SUPPORTS:** Existing 6" square supports to remain
- INSTALL:** Mounted between supports with angle iron welded to existing post and bolted to cabinet
- QUANTITY:** (1) ONE D/F ILLUMINATED CABINET REQUIRED FOR EXISTING PYLON

COLOR PALETTE

- Matthews White
- PMS 309 C Dk. Teal
- PMS 7716 C Teal

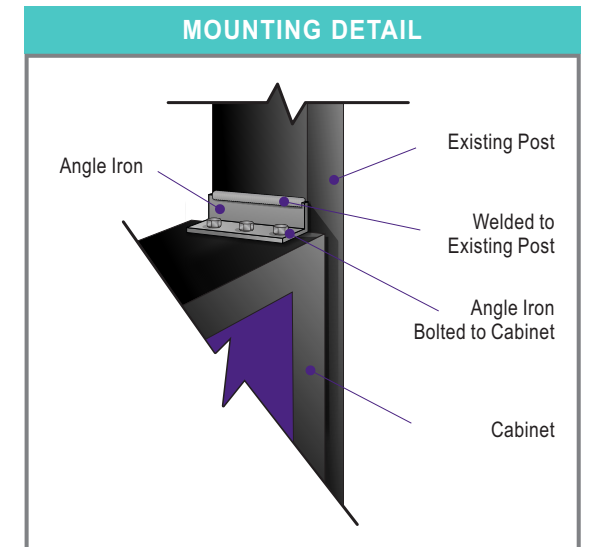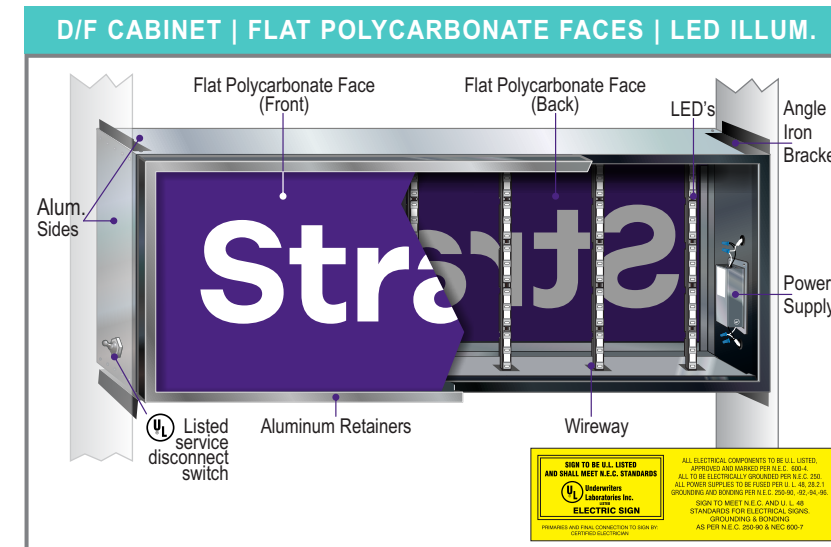

Stratus™

stratusunlimited.com

8959 Tyler Boulevard
Mentor, Ohio 44060

888.503.1569

CLIENT: Sage Health

ADDRESS: 1800 N REYNOLDS RD SUITE 8
BRYANT, AR 72022

PAGE NO.: 6

ORDER NUMBER: 1192818

SITE NUMBER: 6

ELECTRONIC FILE NAME: G:\ACCOUNTS\S\SAGE HEALTH\2023\AR\6_Bryant\6_Bryant_R1.cdr

PROJECT NUMBER: 87594

PROJECT MANAGER: KYLE FREEMAN

Rev #	Req #	Date/Artist	Description
Original	425604	04/11/23 AS	
Rev 1	426137	04/17/23 AS	Chose this option, revised cabinet to Dk. Teal

Rev #	Req #	Date/Artist	Description