



City of Bryant, Arkansas
Community Development
210 SW 3rd Street Bryant, AR 72022
501-943-0943

SIGN PERMIT APPLICATION

Applicants are advised to read the Sign Ordinance prior to completing and signing this form.

The Sign Ordinance is available at www.cityofbryant.com under the Planning and Community Development tab.

Note: Electrical Permits may be Required. Please contact the Community Development Office for more information.

Date: 06/21/2023

Sign Co. or Sign Owner

Name Encinos Signs

Address 9810 E 58th St

City, State, Zip Tulsa, OK 74146

Phone +19182868535

Alternate Phone _____

Property Owner

Name Paul Stagg

Address 2116 N Reynolds Rd

City, State, Zip Bryant AR 72022

Phone 479 957-3331

Alternate Phone _____

GENERAL INFORMATION

Name of Business Splash Car Wash

Address/Location of sign 2116 N Reynolds Rd, Bryant AR 72022

Zoning Classification _____

Please use following page to provide details on the signs requesting approval. Along with information provided on this application, a **Site Plan showing placement of sign(s) and any existing sign(s) on the property is required** to be submitted. **Renderings of the sign(s) showing the correct dimensions is also required** to be submitted with the application. A thirty-five dollar (\$35) per sign payment will be collected at the time of permit issuance. According to the Sign Ordinance a fee for and sign variance or special sign permit request shall be one hundred dollars (\$100). Additional documentation may be required by Sign Administrator.

READ CAREFULLY BEFORE SIGNING

I _____, do hereby certify that all information contained within this application is true and correct. I fully understand that the terms of the Sign Ordinance supersede the Sign Administrator's approval and that all signs must fully comply with all terms of the Sign Ordinance regardless of approval. I further certify that the proposed sign is authorized by the owner of the property and that I am authorized by the property owner to make this application. I understand

that no sign may be placed in public right of way. I understand that I must comply with all Building and Electrical Codes and that it is my responsibility to obtain all necessary permits.

Use table below to enter information regarding each sign for approval. Please use each letter to reference each sign rendering.

SIGN	Type (Façade, Pole, Monument, other)	Dimensions (Height, Length, Width)	Sqft (Measured in whole as rectangle)	Height of Sign (Measured from lot surface)		Column for Admin Certifying Approval
				Top of Sign	Bottom of Sign	
A	Monument	7'x8'	56'	7'	1' 4"	
B	Pole	10'x10'	100'	45'	35'	
C						
E						
F						
G						

9810 E 58th St, Tulsa, OK 74146
 (918) 286 8535
 www.encinos3d.com

CUSTOMER:
 Splash Carwash Bryant

CITY AND STATE:
 2116 N Reynolds Rd, Bryant AR
 72022

DATE:
 06-21-2023

DRAWING NUMBER:
 230379

SCALE:
 3/8" = 1'

PAGE NO.:
 2-2


PROJECT MANAGER:
 Jamon Glidewell

DESIGNER:
 Mariana Moran

SOLD BY:
 Jesus Ortiz

Please proofread all information carefully for accuracy before signing. Check names, numbers, spelling, punctuation as well as the general layout. Revisions requested after second proof are not included in the original quoted price and will be charged accordingly. Any typographical and or layout errors not found now will be the customers responsibility.

- PYLON SIGNS
- CASINO SIGNS
- MONUMENT SIGNS
- NEON SIGNS
- BLADE SIGNS
- WALL SIGNS
- CHANNEL LETTERS
- INTERIOR SIGNS
- WAY FINDING SIGNS
- POST & PANEL
- LEDDISPLAY
- COMMERCIAL & ARCHITECTURAL SIGNS

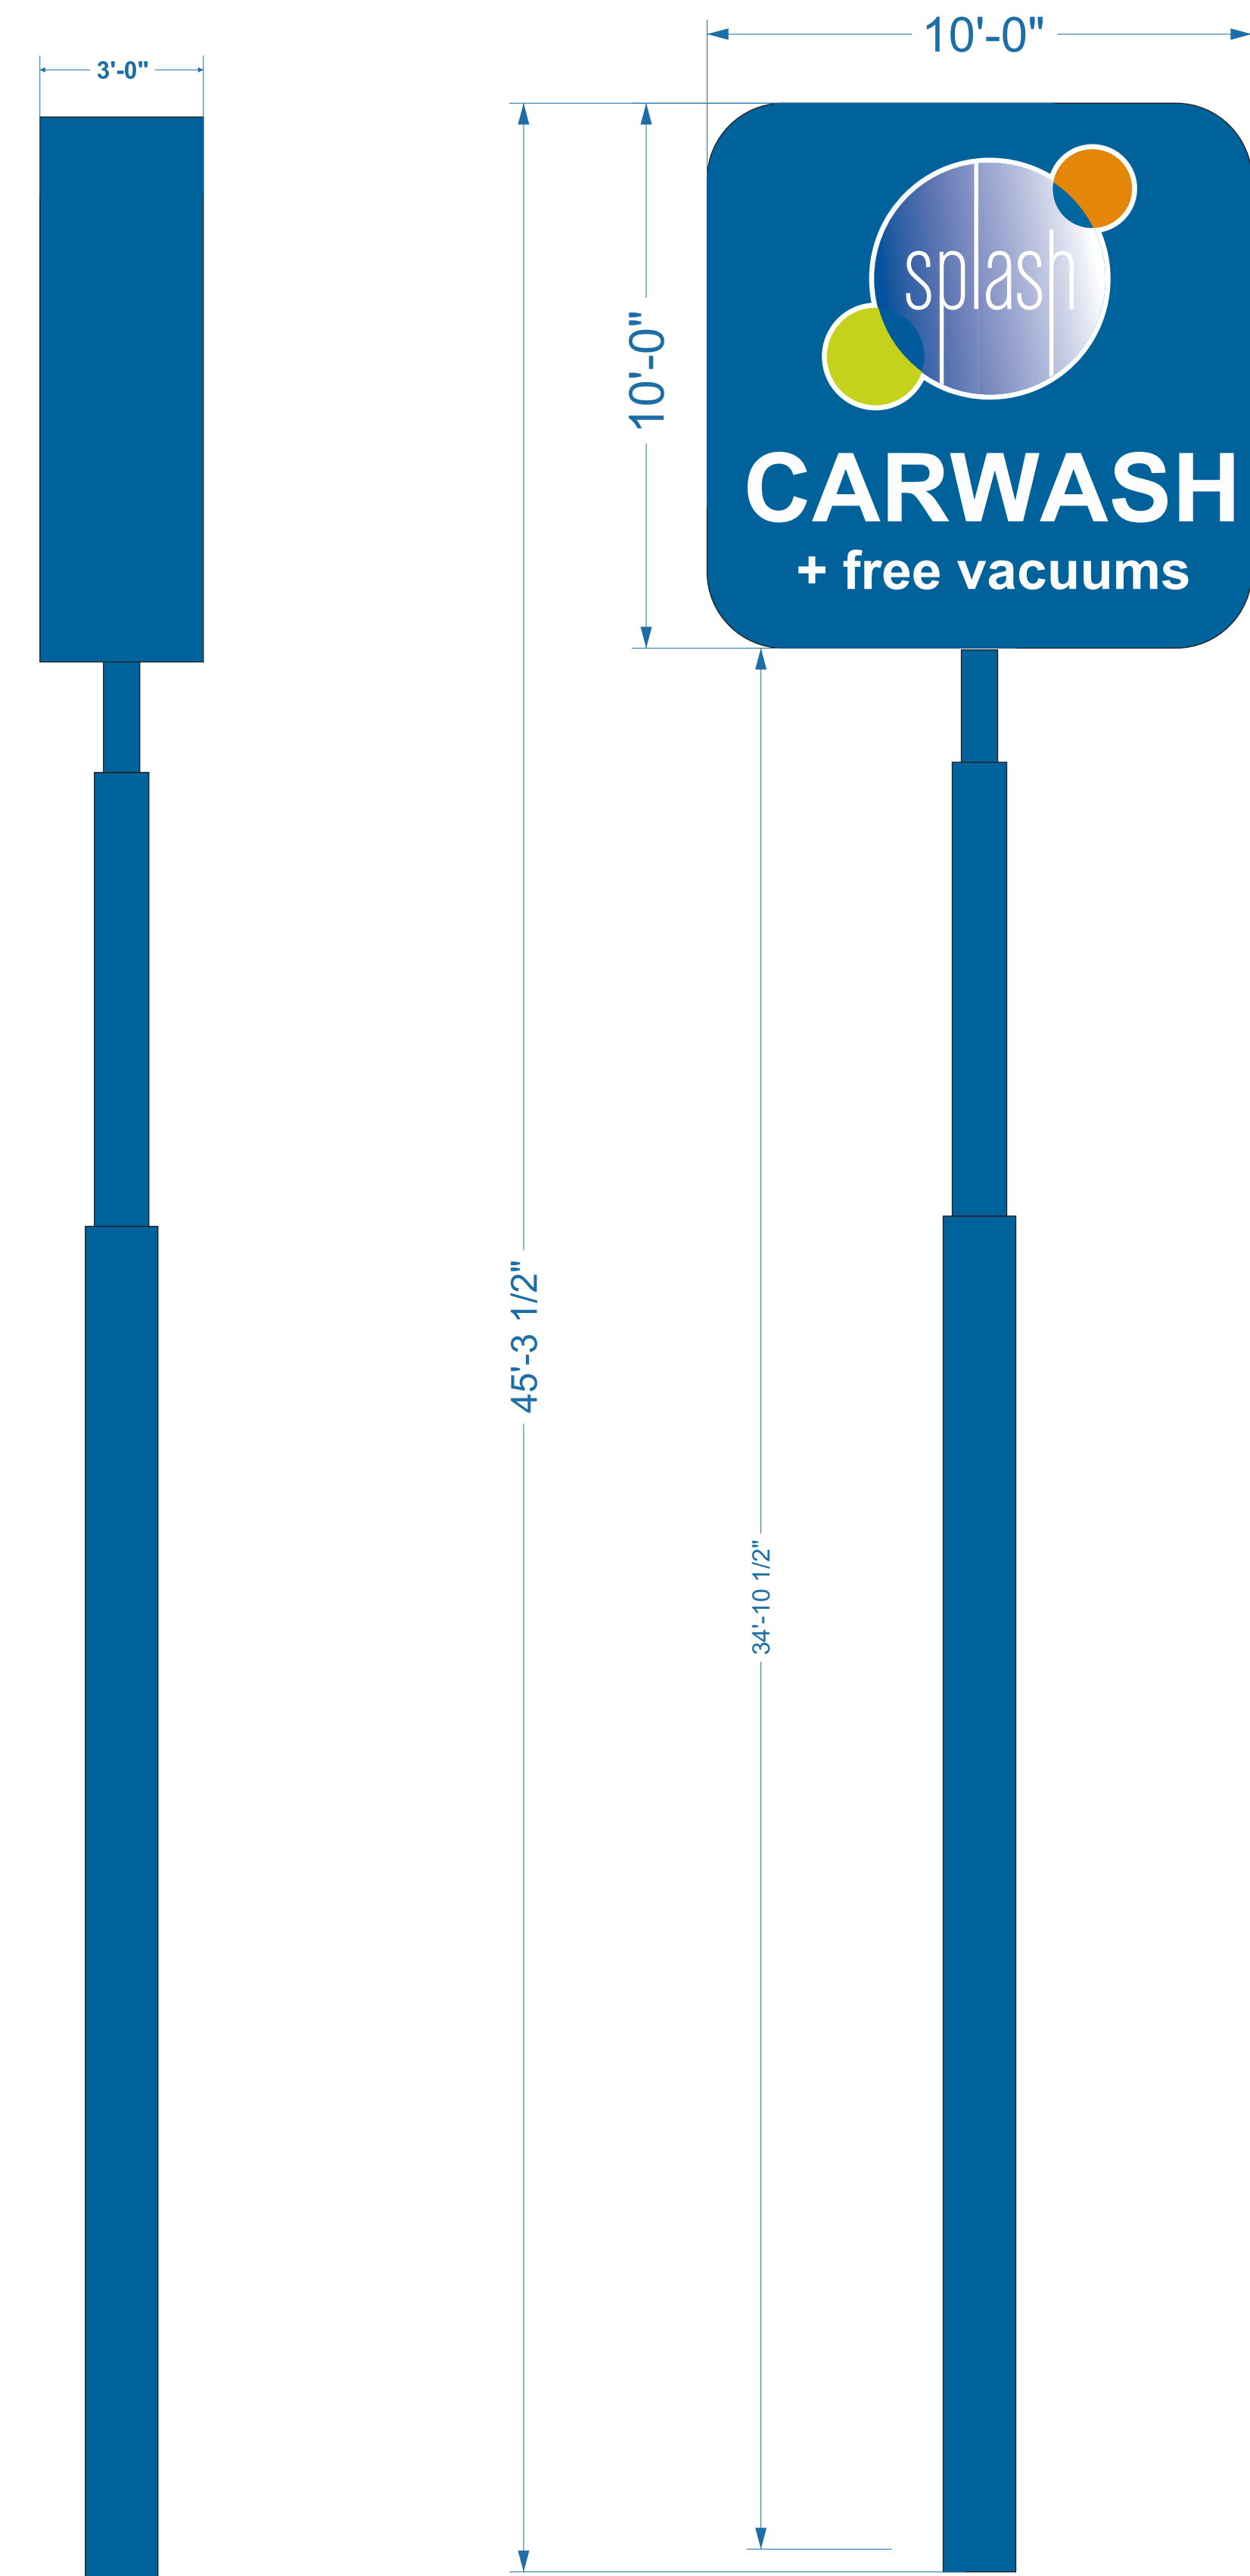

splash
CARWASH
+ free vacuums


Wendy's

FOUR GIANT

splash
CAR
WASH
+ FREE VACUUMS
1005 entrance >>>





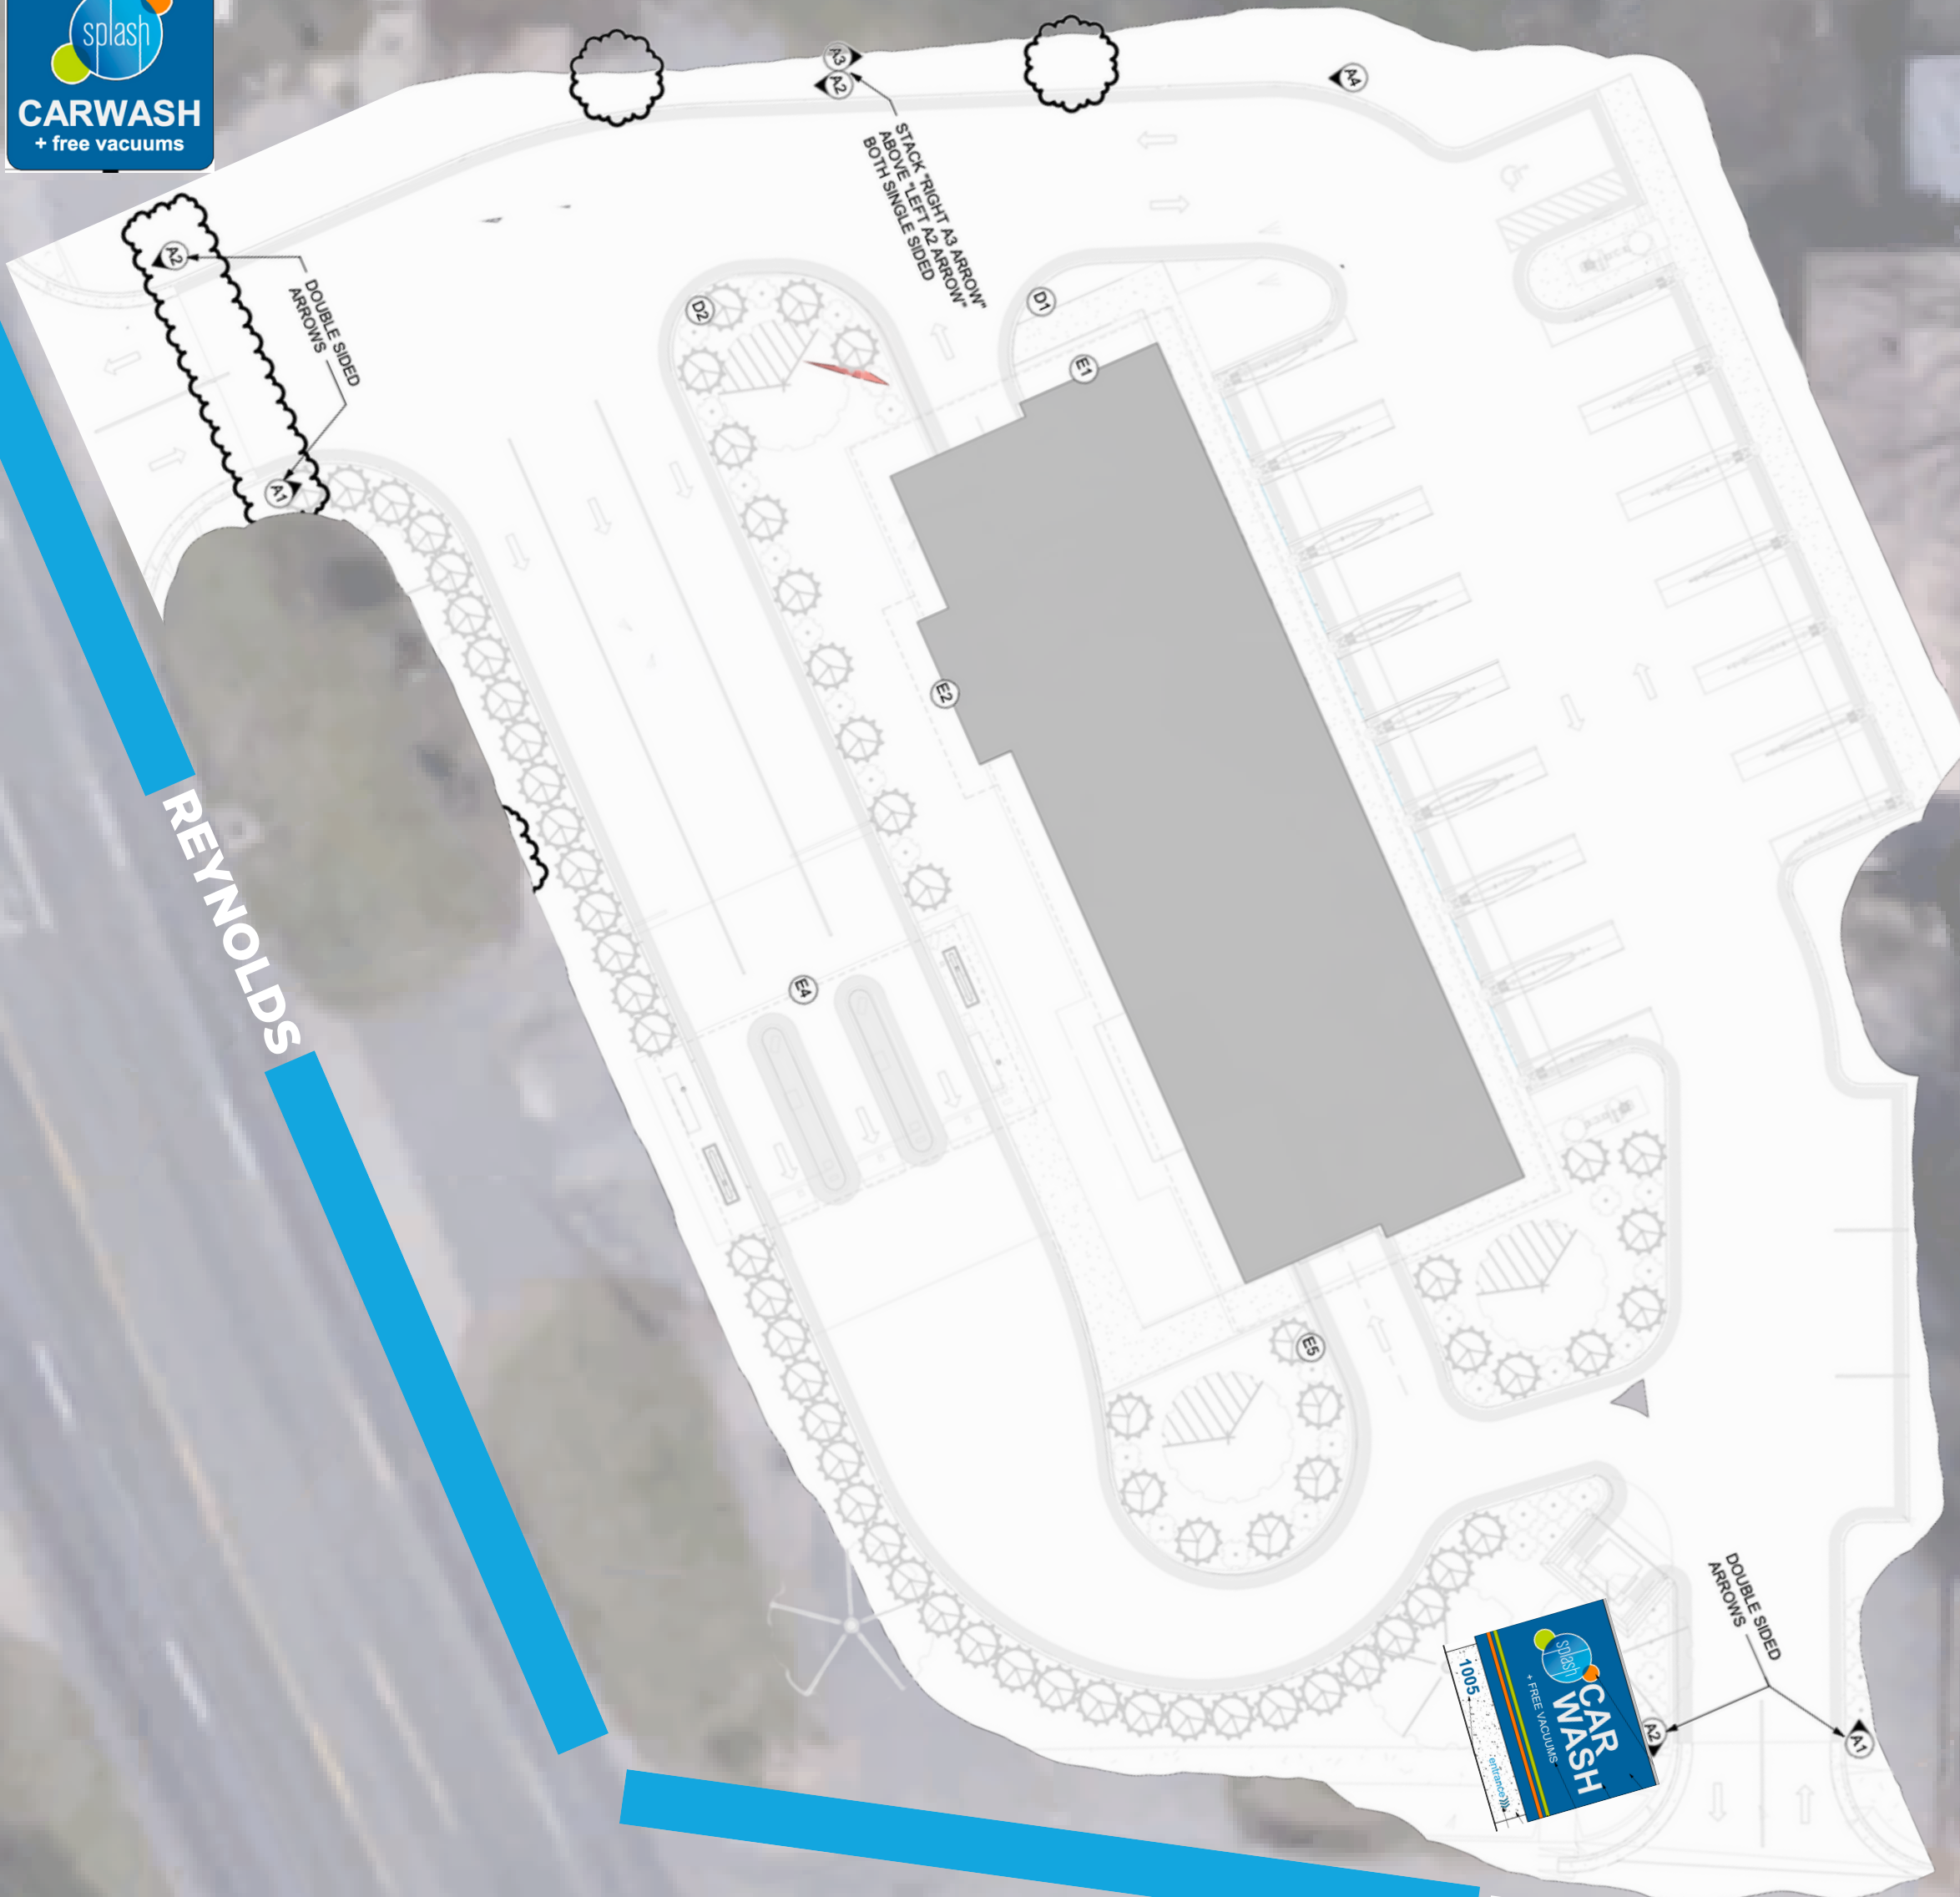

REYNOLDS

EVAN'S LOOP

Kid's