



City of Bryant, Arkansas
 Community Development
 210 SW 3rd Street Bryant, AR 72022
 501-943-0943

SIGN PERMIT APPLICATION

Applicants are advised to read the Sign Ordinance prior to completing and signing this form. The Sign Ordinance is available at www.cityofbryant.com under the Planning and Community Development tab.

Date: 02/06/2026

Note: Electrical Permits may be Required. Please contact the Community Development Office for more information.

Sign Co. or Sign Owner

Name ARKANSAS SIGN & NEON
 Address 8525 DISTRIBUTION DR
 City, State, Zip LITTLE ROCK AR 72209
 Phone 501.562.3942
 Email Address lora@arkansasign.com

Property Owner

Name Target #2204 Bryant, AR
7377 Alcoa Rd
 Address Bryant AR 72022-6204
 City, State, Zip _____
 Phone _____
 Email Address _____

GENERAL INFORMATION

Name of Business Target #2204 Bryant, AR
7377 Alcoa Rd
 Address/Location of sign Bryant AR 72022-6204
 Zoning Classification _____

Please use following page to provide details on the signs requesting approval. Along with information provided on this application, a **Site Plan showing placement of sign(s) and any existing sign(s) on the property is required** to be submitted. **Renderings of the sign(s) showing the correct dimensions is also required** to be submitted with the application. A thirty-five dollar (\$35) per sign payment will be collected at the time of permit issuance. According to the Sign Ordinance a fee for and sign variance or special sign permit request shall be one hundred dollars (\$100). Additional documentation may be required by Sign Administrator.

READ CAREFULLY BEFORE SIGNING

Lora A. Rand, do hereby certify that all information contained within this application is true and correct. I fully understand that the terms of the Sign Ordinance supersede the Sign Administrator's approval and that all signs must fully comply with all terms of the Sign Ordinance regardless of approval. I further certify that the proposed sign is authorized by the owner of the property and that I am authorized by the property owner to make this application. I understand

that no sign may be placed in public right of way. I understand that I must comply with all Building and Electrical Codes and that it is my responsibility to obtain all necessary permits.

Use table below to enter information regarding each sign for approval. Please use each letter to reference each sign rendering.

SIGN	Type (Façade, Pole, Monument, other)	Dimensions (Height, Length, Width)	Sqft (Measured in whole as rectangle)	Height of Sign (Measured from lot surface)		Column for Admin Certifying Approval
				Top of Sign	Bottom of Sign	
A	WALL LOGO	13' X 13'	169SF	25'	12'	
B	WALL-ORDER UP	1'11 X 12'10	25.3	19'1	18'8	
C	WALL-DRIVE UP	4'2 X 18'4	77.3	22'2	18'8	
E	WALL-LOGO	12 X 12	144	25'	13	
F	POLE/TENANT	13'10 X 12'10	166.16	FACE REPLACEMENT ONLY		
G	POLE/TENANT	9' X 9'	81SF	FACE REPLACEMENT ONLY		

COSTS = 32000.00



#2204
7377 Alcoa Rd.
Bryant, AR 72022



10101 Reunion Place
 Suite 200
 San Antonio, TX 78216
 P 210. 886. 0644
 waltonsignage.com
 © 2021 WALTON ALL RIGHTS RESERVED

Client: TARGET #2204
 Address: 7377 ALCOA RD.
 City/State: BRYANT, AR 72022
 Sales: HOUSE
 Date: 09/25/25

Designer: KO
 PM KS

This is an original drawing created by Walton. It is submitted for your personal use, however, it shall at all times remain the property of Walton. It may be used in connection with the project being planned for you by Walton, but not otherwise. You are not authorized to show these drawings to anyone outside your organization, nor is it to be reproduced, used, copied or exhibited in any fashion.

Revision:
 R1) _____

Signs will be manufactured with 120 or 277 Volts A/C. All Primary electrical service to the sign, and final connection thereof, is the responsibility of the buyer. All work is to be done in accordance with the purchase agreement attached hereto. In case of variance between the specifications of the purchase agreement and this drawing, the drawing shall prevail.

This sign is intended to be installed in accordance with the requirements of Article 600 of the National Electrical Code and/or other applicable local codes. This includes proper grounding and bonding of the sign.

PAGE SIZE: 11" x 17"

Approvals:
 Sales: _____ Date: _____
 P.M.: _____ Date: _____
 Design: _____ Date: _____
 Client: _____ Date: _____


CID348692



SITE PLAN
Scale: NTS



PHOTO SURVEY OF EXISTING CONDITION

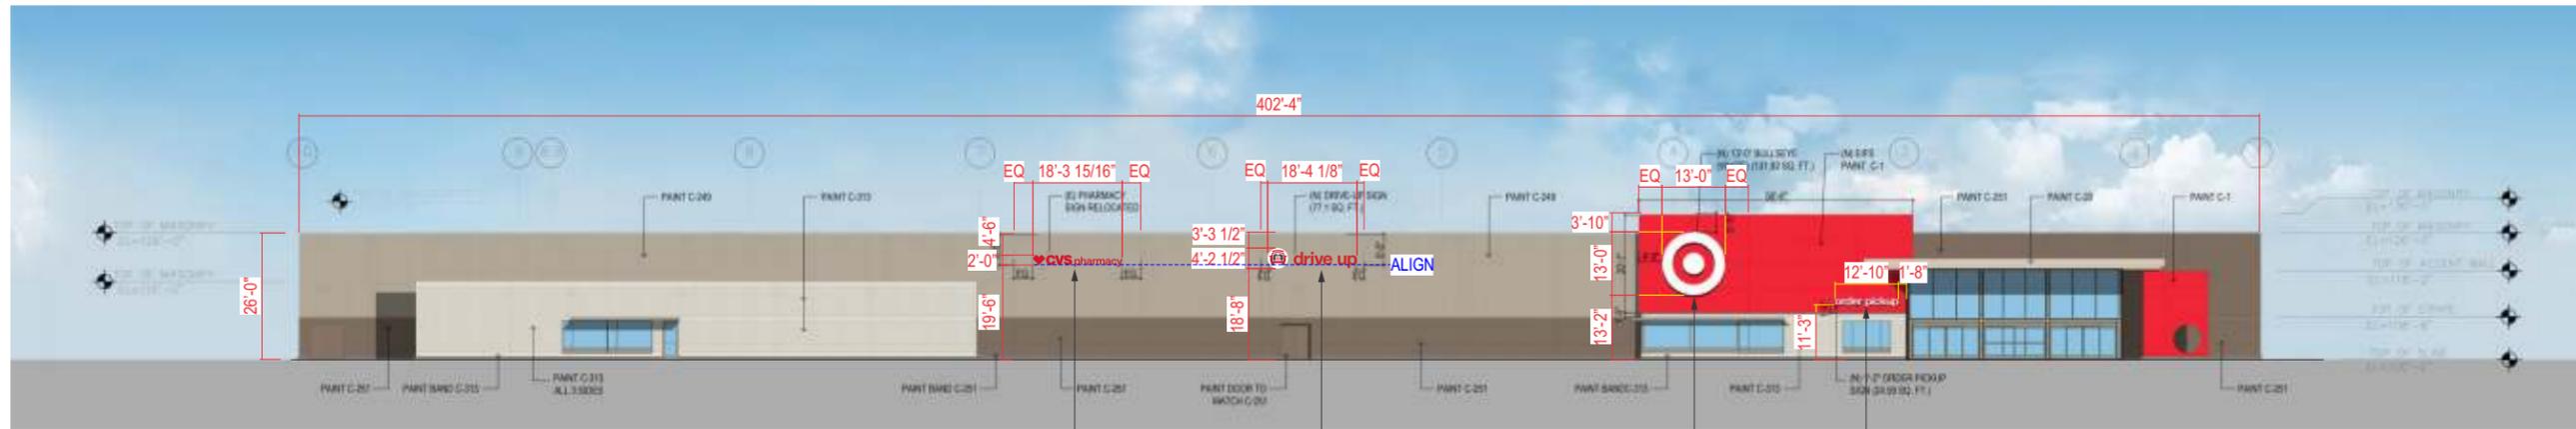


FRONT ELEVATION

Scale: 1:450

CVS PHARMACY **D** **C** DRIVE-UP SIGN **A** BULLSEYE **B** ORDER PICK-UP SIGN



PHOTO SURVEY OF EXISTING CONDITION

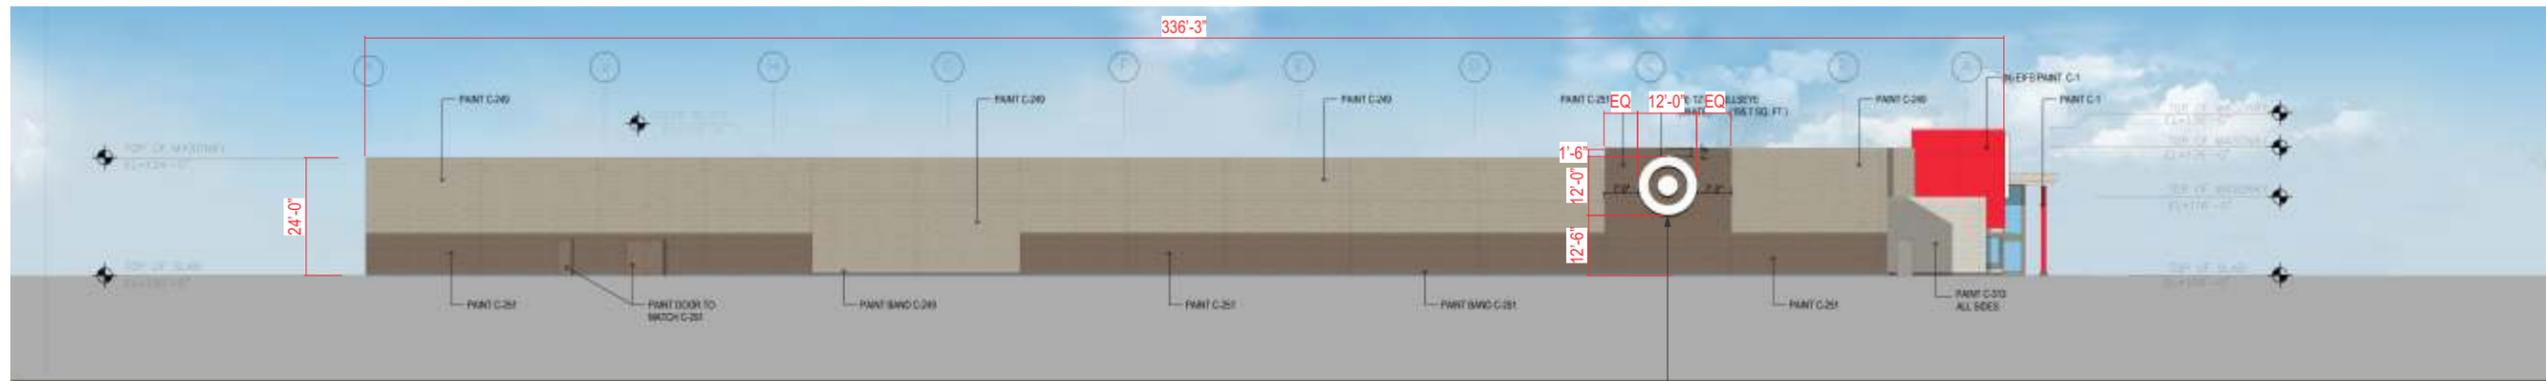


LEFT SIDE ELEVATION


Scale: 1:450

E BULLSEYE

SIGN TYPE	SQ. FT (1 BOX)
LL156-W	169sf

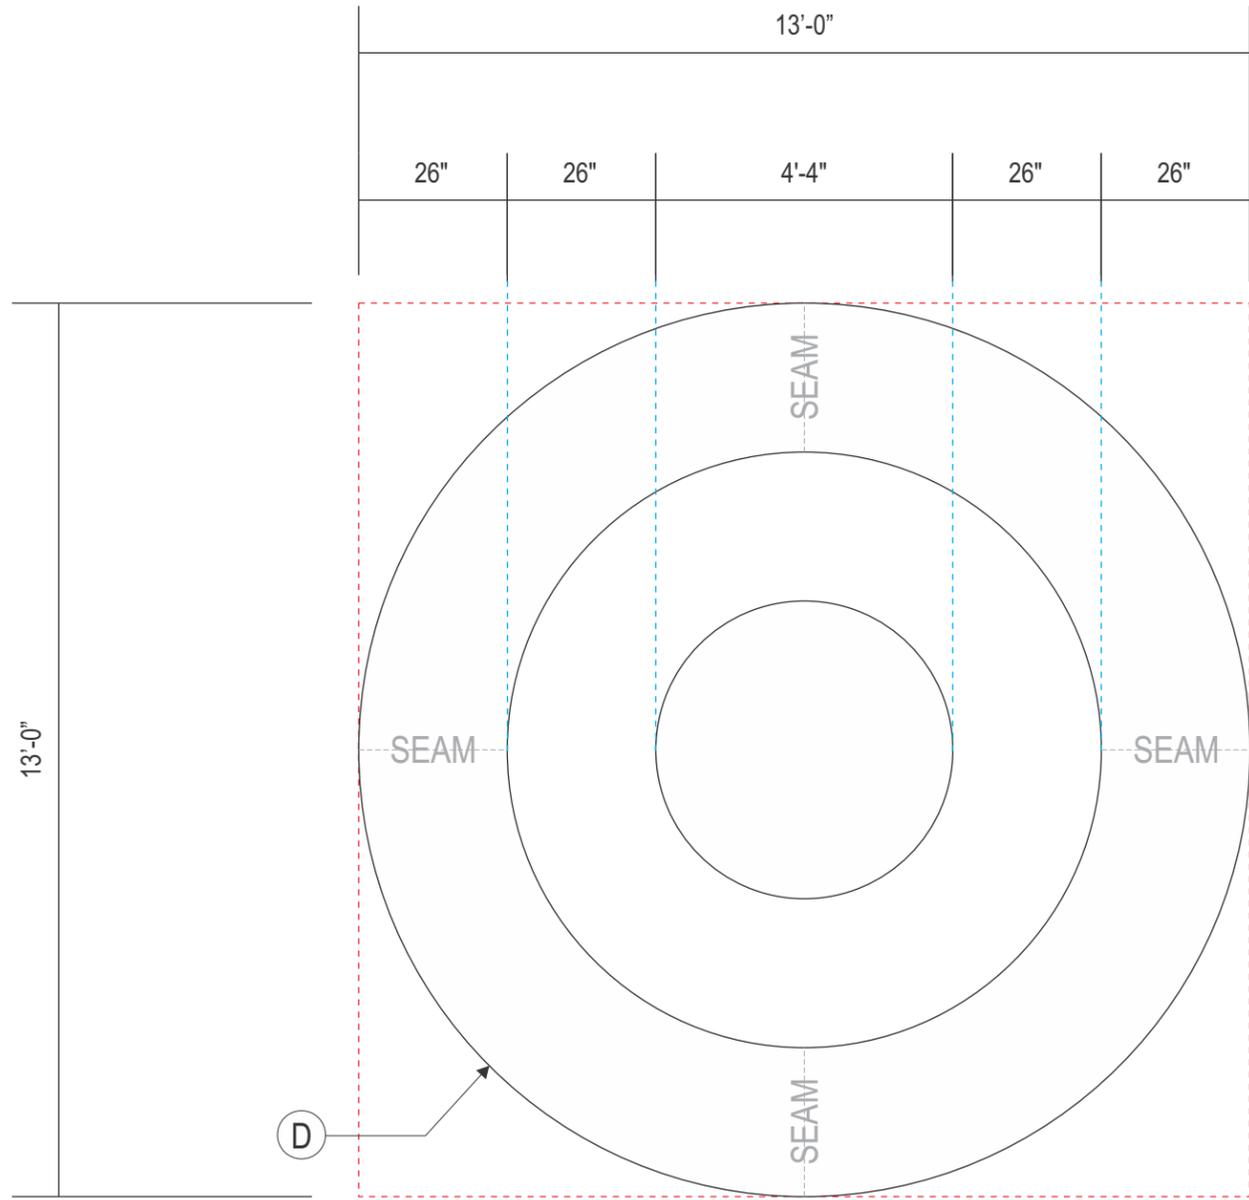

A ACRYLIC FACED ILLUMINATED LOGO LL156-W
Scale: 3/8" = 1'-0"

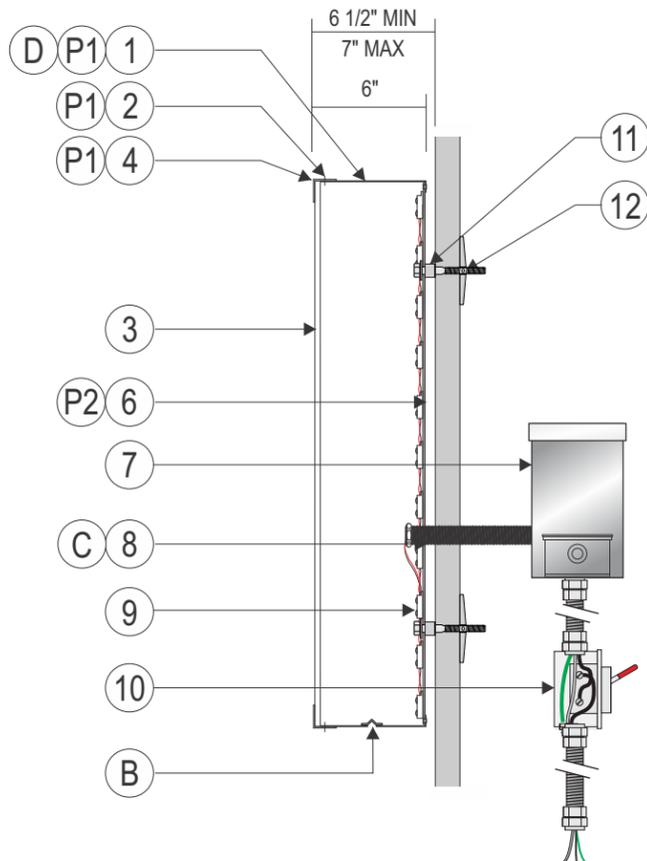

SECTION DETAIL @ LOGO/SYMBOL
N.T.S.




- TO DISPLAY WHITE DURING DAY / WHITE AT NIGHT

MATERIALS:

#	DESCRIPTION
1	.080 x 6" DEEP ALUMINUM RETURN
2	SHORT SHANK FLAT HEAD STAINLESS STEEL SCREWS
3	3/16" LD MODIFIED ACRYLIC 7328 WHITE
4	1 1/2" .063 FABRICATED RETAINER
5	1/2" .063 FABRICATED RETAINER
6	.080 ALUMINUM BACK
7	PAIGE POWER SUPPLY BOX WITH POWER SUPPLY (OR EQUIVALENT)
8	PAIGE WALL BUSTER #980014 PASS THRU KIT with BUSHING
9	WHITE L.E.D.s PER "ILLUMINATION NOTES"
10	WATER PROOF LOCKABLE DISCONNECT SWITCH BY GC
11	MOUNTING SPACERS - 1" MAX / 1/2" MIN. STAND OFF
12	3/8" SS ATTACHMENT HARDWARE PER SITE CONDITIONS

FINISHES:

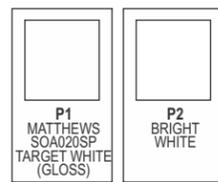


NOTES:

- A. NOT USED
- B. 1/4" WEEP HOLES WITH LIGHT BLOCKERS 2 PER LOW SPOT
- C. SEAL PENETRATIONS WITH BASF-MASTER SEAL NP 150 (OR EQUIVALENT)
- D. ONE UL LABEL VISIBLE FROM GROUND, OTHERS ON TOP


ILLUMINATION NOTES:

LED COLOR: WHITE 6500K
SLOAN PRISM 24V 6500K WHITE LED MODS

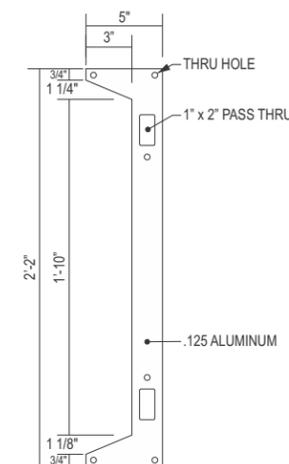


LOGO SECTION MATCH PLATE
Scale: 1" = 1'-0"

QTY: 2 PER SEAM

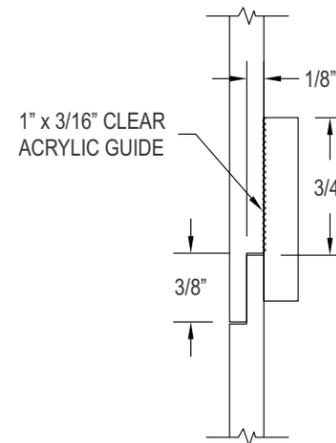

ACRYLIC SEAM DETAIL @ LOGO
Scale: 1" = 1'-0"

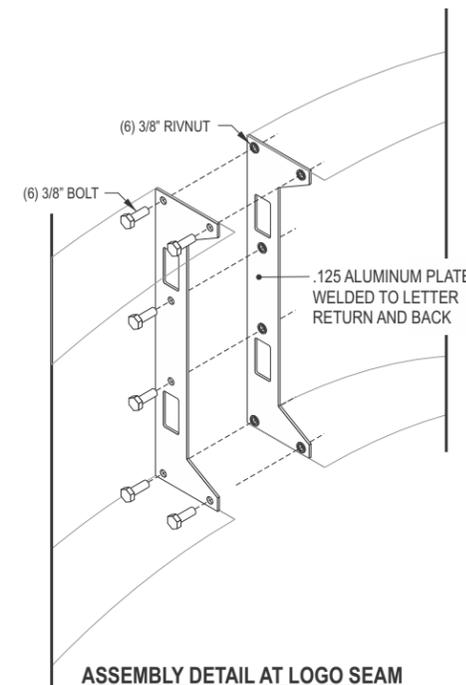

ASSEMBLY DETAIL AT LOGO SEAM
Scale: Not to Scale


FASTENER SCHEDULE

Fastener	Quantity	Notes
3/8" LAG SCREW	6	FOR USE WITH WOOD OR EIFS WALL SYSTEMS. 1-1/2" MIN PENETRATIONS (EXCL. TIP)
3/8" LAG & SHIELD	6	FOR USE WITH WOOD OR EIFS WALL SYSTEMS. 1-1/2" MIN PENETRATIONS (EXCL. TIP)
3/8" DIA. THREADED ROD & BEARING PLATES	6	FOR USE WITH WOOD, CONCRETE BLOCK OR EIFS WALL SYSTEMS
3/8" DIA. THREADED ROD	6	FOR USE WITH WOOD, CONCRETE BLOCK OR EIFS WALL SYSTEMS
3/8" RED HEAD L.D.T. (LARGE DIAMETER TAPCON)	6	FOR USE WITH CONCRETE BLOCK, BRICK OR CONCRETE. EMBED A MIN OF 2 1/2"
3/8" DIA. HILTI HIT ROD WITH Hy150 MAX ADHESIVE	6	FOR USE WITH CONCRETE. EMBED A MIN. OF 2"
3/8" DIA. HILTI HIT ROD WITH Hy20 ADHESIVE	6	FOR USE WITH MASONRY AND BRICK EMBED A MIN. OF 3 3/8"
3/8" DIA. HILTI HIT ROD WITH Hy20 ADHESIVE	6	FOR USE WITH CONCRETE BLOCK. EMBED A MIN. OF 2"
3/8" DIA. HILTI HLC SLEEVE ANCHOR	6	FOR USE WITH CONCRETE, MASONRY AND BRICK EMBED A MIN. OF 3 3/8"


UL LABEL LOCATION

- STD. BOTTOM LEFT CORNER
- TOP OF LETTERS/ NOT VISIBLE
- SEE NOTE

SIGN TYPE	SQ. FT (1 BOX)
LL144-W	144sf

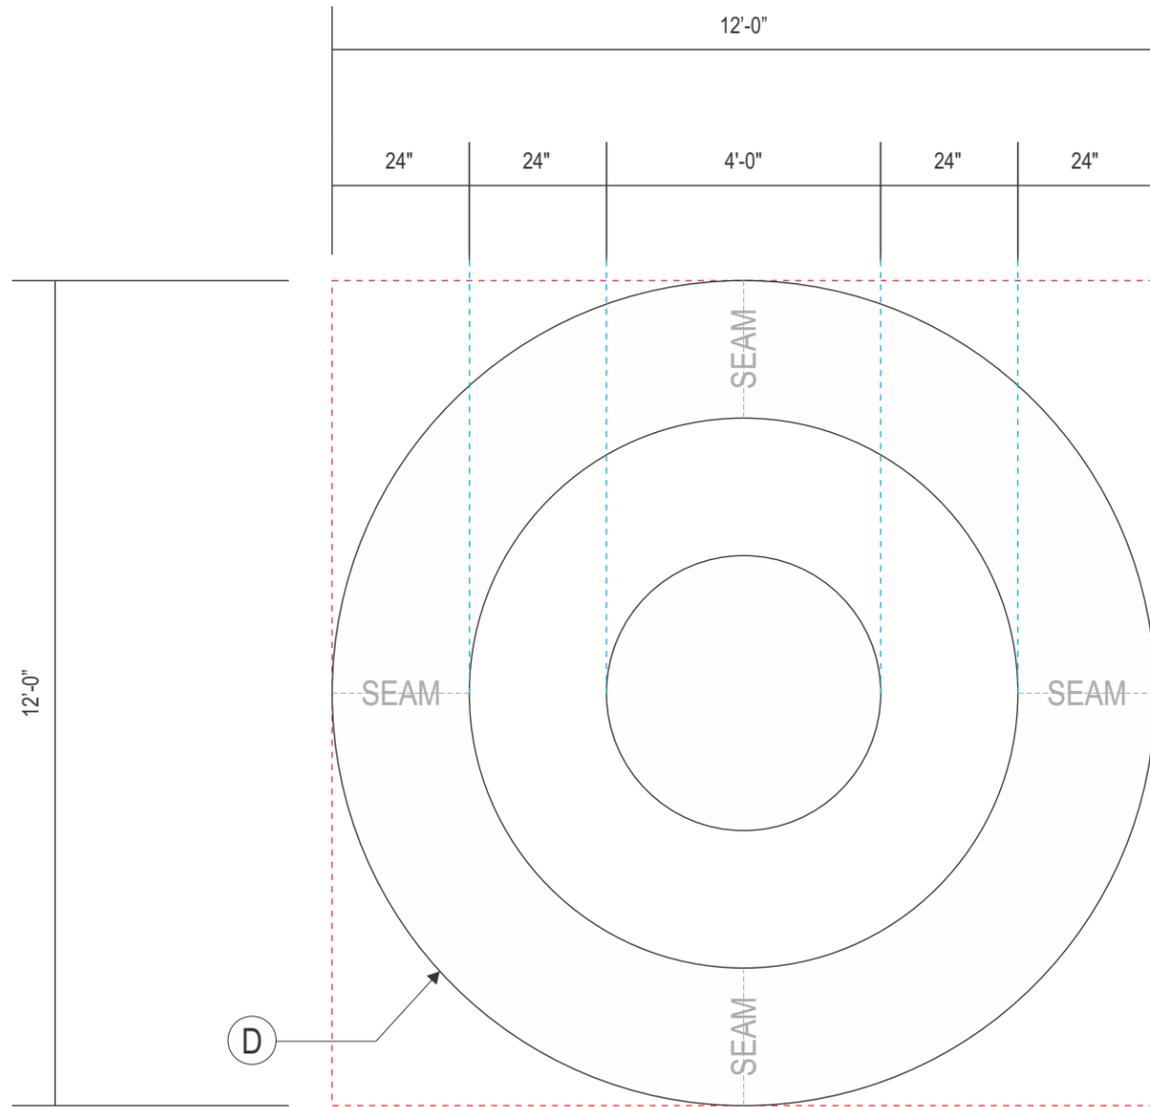

E **ACRYLIC FACED ILLUMINATED LOGO LL144-W**
Scale: 3/8" = 1'-0"

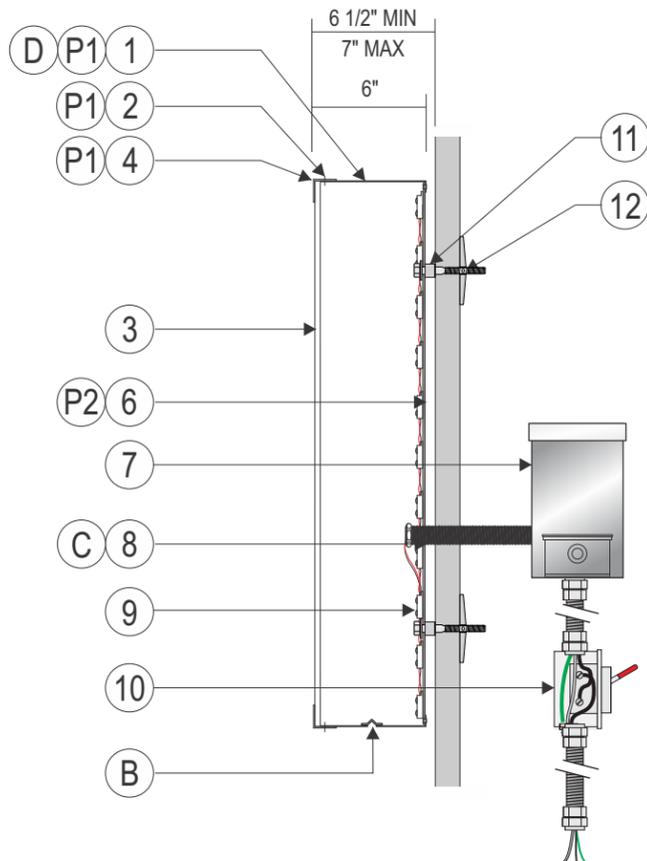

SECTION DETAIL @ LOGO/SYMBOL
N.T.S.




- TO DISPLAY WHITE DURING DAY / WHITE AT NIGHT

MATERIALS:

#	DESCRIPTION
1	.080 x 6" DEEP ALUMINUM RETURN
2	SHORT SHANK FLAT HEAD STAINLESS STEEL SCREWS
3	3/16" LD MODIFIED ACRYLIC 7328 WHITE
4	1 1/2" .063 FABRICATED RETAINER
5	1/2" .063 FABRICATED RETAINER
6	.080 ALUMINUM BACK
7	PAIGE L.E.D. TRANSFORMER BOX WITH POWER SUPPLY (OR EQUIVALENT)
8	PAIGE WALL BUSTER #980014 PASS THRU KIT with BUSHING
9	WHITE L.E.D.s PER "ILLUMINATION NOTES"
10	WATER PROOF LOCKABLE DISCONNECT SWITCH BY GC
11	MOUNTING SPACERS - 1" MAX / 1/2" MIN. STAND OFF
12	3/8" SS ATTACHMENT HARDWARE PER SITE CONDITIONS

FINISHES:

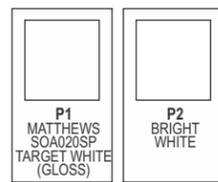


NOTES:

- A. NOT USED
- B. 1/4" WEEP HOLES WITH LIGHT BLOCKERS 2 PER LOW SPOT
- C. SEAL PENETRATIONS WITH BASF-MASTER SEAL NP 150 (OR EQUIVALENT)
- D. ONE UL LABEL VISIBLE FROM GROUND, OTHERS ON TOP

ILLUMINATION NOTES:


LED COLOR: WHITE 6500K
SLOAN PRISM 24V 6500K WHITE LED MODS

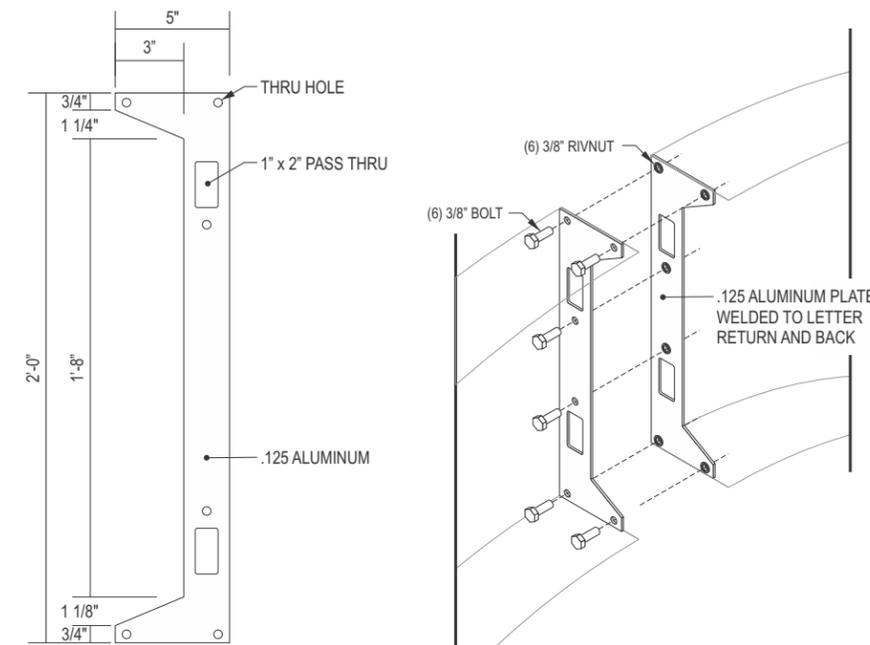

LOGO SECTION MATCH PLATE
Scale: 1 1/2" = 1'-0"

QTY: 2 PER SEAM

ASSEMBLY DETAIL AT LOGO SEAM
Scale: Not to Scale

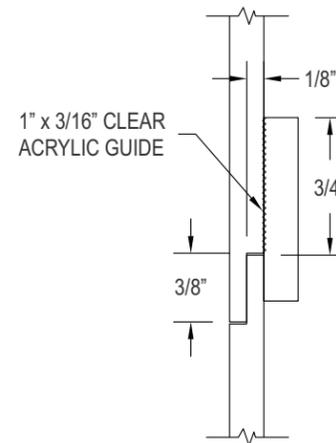

ACRYLIC SEAM DETAIL @ LOGO
Scale: 1" = 1'-0"

FASTENER SCHEDULE

Fastener	Description	Application
	3/8" LAG SCREW	FOR USE WITH WOOD OR EIFS WALL SYSTEMS. 1-1/2" MIN PENETRATIONS (EXCL. TIP)
	3/8" LAG & SHIELD	FOR USE WITH WOOD OR EIFS WALL SYSTEMS. 1-1/2" MIN PENETRATIONS (EXCL. TIP)
	3/8" DIA. THREADED ROD & BEARING PLATES	FOR USE WITH WOOD, CONCRETE BLOCK OR EIFS WALL SYSTEMS
	3/8" DIA. THREADED ROD	FOR USE WITH WOOD, CONCRETE BLOCK OR EIFS WALL SYSTEMS
	3/8" RED HEAD L.D.T. (LARGE DIAMETER TAPCON)	FOR USE WITH CONCRETE BLOCK, BRICK OR CONCRETE. EMBED A MIN OF 2 1/2"
	3/8" DIA. HILTI HIT ROD WITH Hy150 MAX ADHESIVE	FOR USE WITH CONCRETE. EMBED A MIN. OF 2"
	3/8" DIA. HILTI HIT ROD WITH Hy20 ADHESIVE	FOR USE WITH MASONRY AND BRICK EMBED A MIN. OF 3 3/8"
	3/8" DIA. HILTI HIT ROD WITH Hy20 ADHESIVE	FOR USE WITH CONCRETE BLOCK, EMBED A MIN. OF 2"
	3/8" DIA. HILTI HLC SLEEVE ANCHOR	FOR USE WITH CONCRETE, MASONRY AND BRICK EMBED A MIN. OF 3 3/8"

UL LABEL LOCATION

- STD. BOTTOM LEFT CORNER
- TOP OF LETTERS/ NOT VISIBLE
- SEE NOTE

FREESTANDING SIGNS



10101 Reunion Place
Suite 200
San Antonio, TX 78216
P 210. 886. 0644
waltonsignage.com
© 2021 WALTON ALL RIGHTS RESERVED

Client: TARGET #2204
Address: 7377 ALCOA RD.
City/State: BRYANT, AR 72022
Sales: HOUSE
Date: 09/25/25

Designer: KO
PM KS

This is an original drawing created by Walton. It is submitted for your personal use, however, it shall at all times remain the property of Walton. It may be used in connection with the project being planned for you by Walton, but not otherwise. You are not authorized to show these drawings to anyone outside your organization, nor is it to be reproduced, used, copied or exhibited in any fashion.

Revision:

R1)	

Signs will be manufactured with 120 or 277 Volts A/C. All Primary electrical service to the sign, and final connection thereof, is the responsibility of the buyer. All work is to be done in accordance with the purchase agreement attached hereto. In case of variance between the specifications of the purchase agreement and this drawing, the drawing shall prevail.

This sign is intended to be installed in accordance with the requirements of Article 600 of the National Electrical Code and/or other applicable local codes. This includes proper grounding and bonding of the sign.

PAGE SIZE: 11" x 17"

Approvals:

Sales:	Date:
P.M.:	Date:
Design:	Date:
Client:	Date:

CID348692



F REPLACEMENT FLEXIBLE FACES
Scale: 3/8" = 1'-0"

- REMOVE EXISTING FACES
- MANUFACTURE AND INSTALL (2) TWO REPLACEMENT FULL BLEED FLEXIBLE FACES
- FLEXIBLE FACES SHALL BE MADE OF 3M PANAGRAPHICS LL
- 3M 3630-53 RED APPLIED FIRST SURFACE



PHOTO SURVEY OF EXISTING
Scale: Not to Scale



PHOTO SURVEY OF PROPOSED
Scale: Not to Scale



G REPLACEMENT FLEXIBLE FACES

Scale: 3/8" = 1'-0"

- REMOVE EXISTING FACES
- MANUFACTURE AND INSTALL (2) TWO REPLACEMENT FULL BLEED FLEXIBLE FACES
- FLEXIBLE FACES SHALL BE MADE OF 3M PANAGRAPHS LL
- 3M 3630-53 RED APPLIED FIRST SURFACE

NOTE: LAYOUT NOT STANDARD / MODIFIED TO ACCOMMODATE SIGN SHAPE



PHOTO SURVEY OF EXISTING

Scale: Not to Scale



PHOTO SURVEY OF PROPOSED

Scale: Not to Scale



10101 Reunion Place
Suite 200
San Antonio, TX 78216
P 210. 886. 0644
waltonsignage.com
© 2021 WALTON ALL RIGHTS RESERVED

Client: TARGET #2204
Address: 7377 ALCOA RD.
City/State: BRYANT, AR 72022
Sales: HOUSE Designer: KO
Date: 09/25/25 PM KS

This is an original drawing created by Walton. It is submitted for your personal use, however, it shall at all times remain the property of Walton. It may be used in connection with the project being planned for you by Walton, but not otherwise. You are not authorized to show these drawings to anyone outside your organization, nor is it to be reproduced, used, copied or exhibited in any fashion.

Revision:
R1)

Signs will be manufactured with 120 or 277 Volts A/C. All Primary electrical service to the sign, and final connection thereof, is the responsibility of the buyer. All work is to be done in accordance with the purchase agreement attached hereto. In case of variance between the specifications of the purchase agreement and this drawing, the drawing shall prevail.

This sign is intended to be installed in accordance with the requirements of Article 600 of the National Electrical Code and/or other applicable local codes. This includes proper grounding and bonding of the sign.

PAGE SIZE: 11" x 17"

Approvals:
Sales: _____ Date: _____
P.M.: _____ Date: _____
Design: _____ Date: _____
Client: _____ Date: _____

CID348692

Sheet: 14