



HAWKINS VALLEY OVERALL WATER & SEWER FOR THOMAS D.B. COLLINS, LTD. CITY OF BRYANT, SALINE COUNTY, ARKANSAS

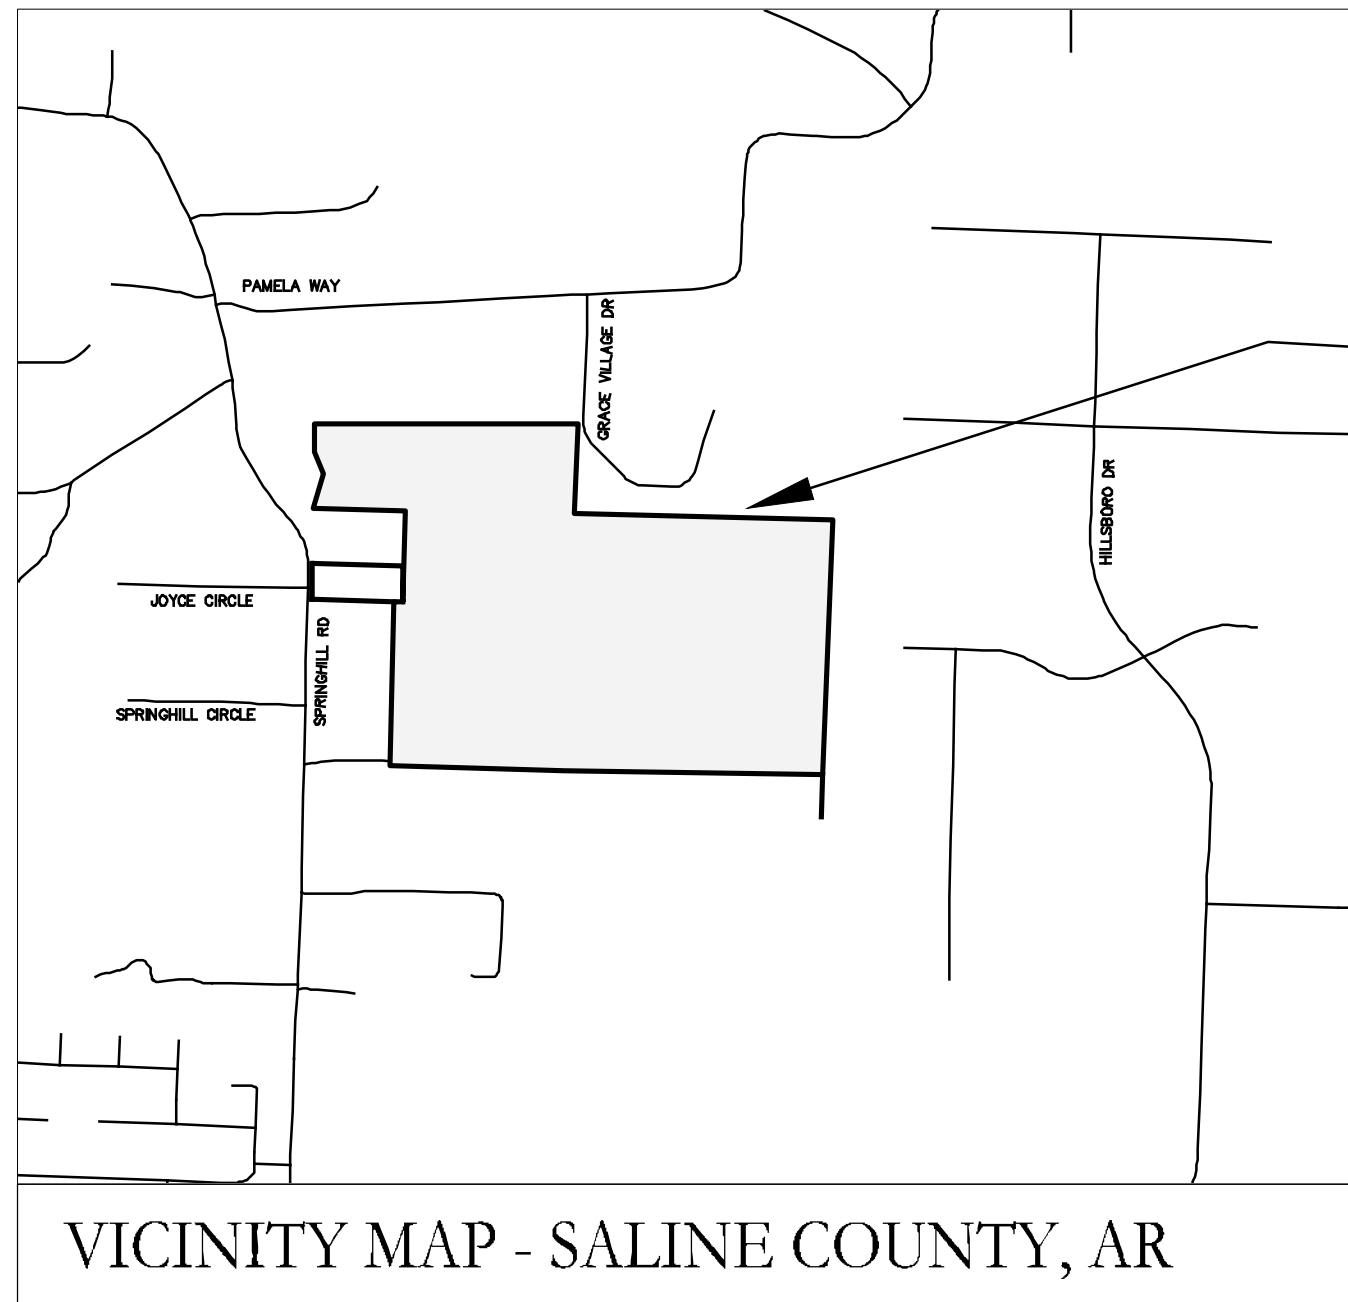

PROJECT
LOCATION

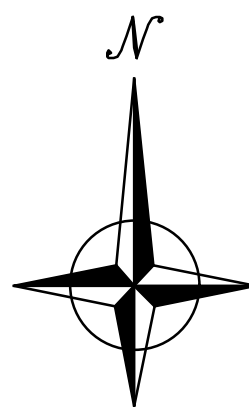

Prepared by:

GarNat Engineering, LLC

P.O. Box 116

Benton, AR 72018

Ph (501) 408-4650

3825 Mt Carmel Road


Bryant, AR 72022

www.garnatengineering.com

Designing our client's success




01-23-2025

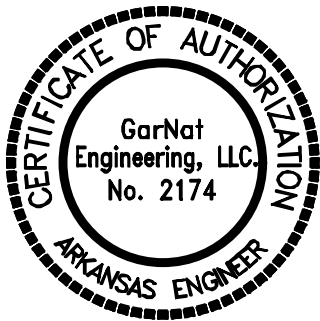


- 1 OVERALL WATER PLAN
- 2 OVERALL SANITARY SEWER PLAN
- 3 SANITARY SEWER PLAN & PROFILE
MAIN "A" STA. 0+00 - 11+65
- 4 SANITARY SEWER PLAN & PROFILE
MAIN "A" STA. 11+63 - 21+60
- 5 SANITARY SEWER PLAN & PROFILE
MAIN "A" STA. 21+59 - 29+02
MAIN "P" STA. 0+00 - 5+09
- 6 SANITARY SEWER PLAN & PROFILE
MAIN "B" STA. 0+00 - 10+00
- 7 SANITARY SEWER PLAN & PROFILE
MAIN "C" STA. 0+00 - 2+70
- 8 SANITARY SEWER PLAN & PROFILE
MAIN "D" STA. 0+00 - 1+30
- 9 SANITARY SEWER PLAN & PROFILE
MAIN "E" STA. 0+00 - 5+50
- 10 SANITARY SEWER PLAN & PROFILE
MAIN "D" STA. 0+00 - 5+50
- 11 SANITARY SEWER PLAN & PROFILE
MAIN "G" STA. 0+00 - 4+21
- 12 SANITARY SEWER PLAN & PROFILE
MAIN "I" STA. 0+00 - 3+42
MAIN "H" STA. 0+00 - 1+64
- 13 SANITARY SEWER PLAN & PROFILE
MAIN "J" STA. 0+00 - 13+22
- 14 SANITARY SEWER PLAN & PROFILE
MAIN "K" STA. 0+00 - 10+72
- 15 SANITARY SEWER PLAN & PROFILE
MAIN "K" STA. 10+71 - 19+00
- 16 SANITARY SEWER PLAN & PROFILE
MAIN "K" STA. 19+00 - 23+90
MAIN "L" STA. 0+00 - 4+90
- 17 SANITARY SEWER PLAN & PROFILE
MAIN "M" STA. 0+00 - 6+40
MAIN "Q" STA. 0+00 - 2+39
- 18 SANITARY SEWER PLAN & PROFILE
MAIN "I" STA. 0+00 - 3+36
- 19 SANITARY SEWER PLAN & PROFILE
MAIN "N" STA. 0+00 - 8+70
- 20 SANITARY SEWER PLAN & PROFILE
MAIN "R" STA. 0+00 - 3+10
- 21 SANITARY SEWER PLAN & PROFILE
MAIN "S" STA. 0+00 - 7+25
MAIN "O" STA. 0+00 - 3+26



ARKANSAS

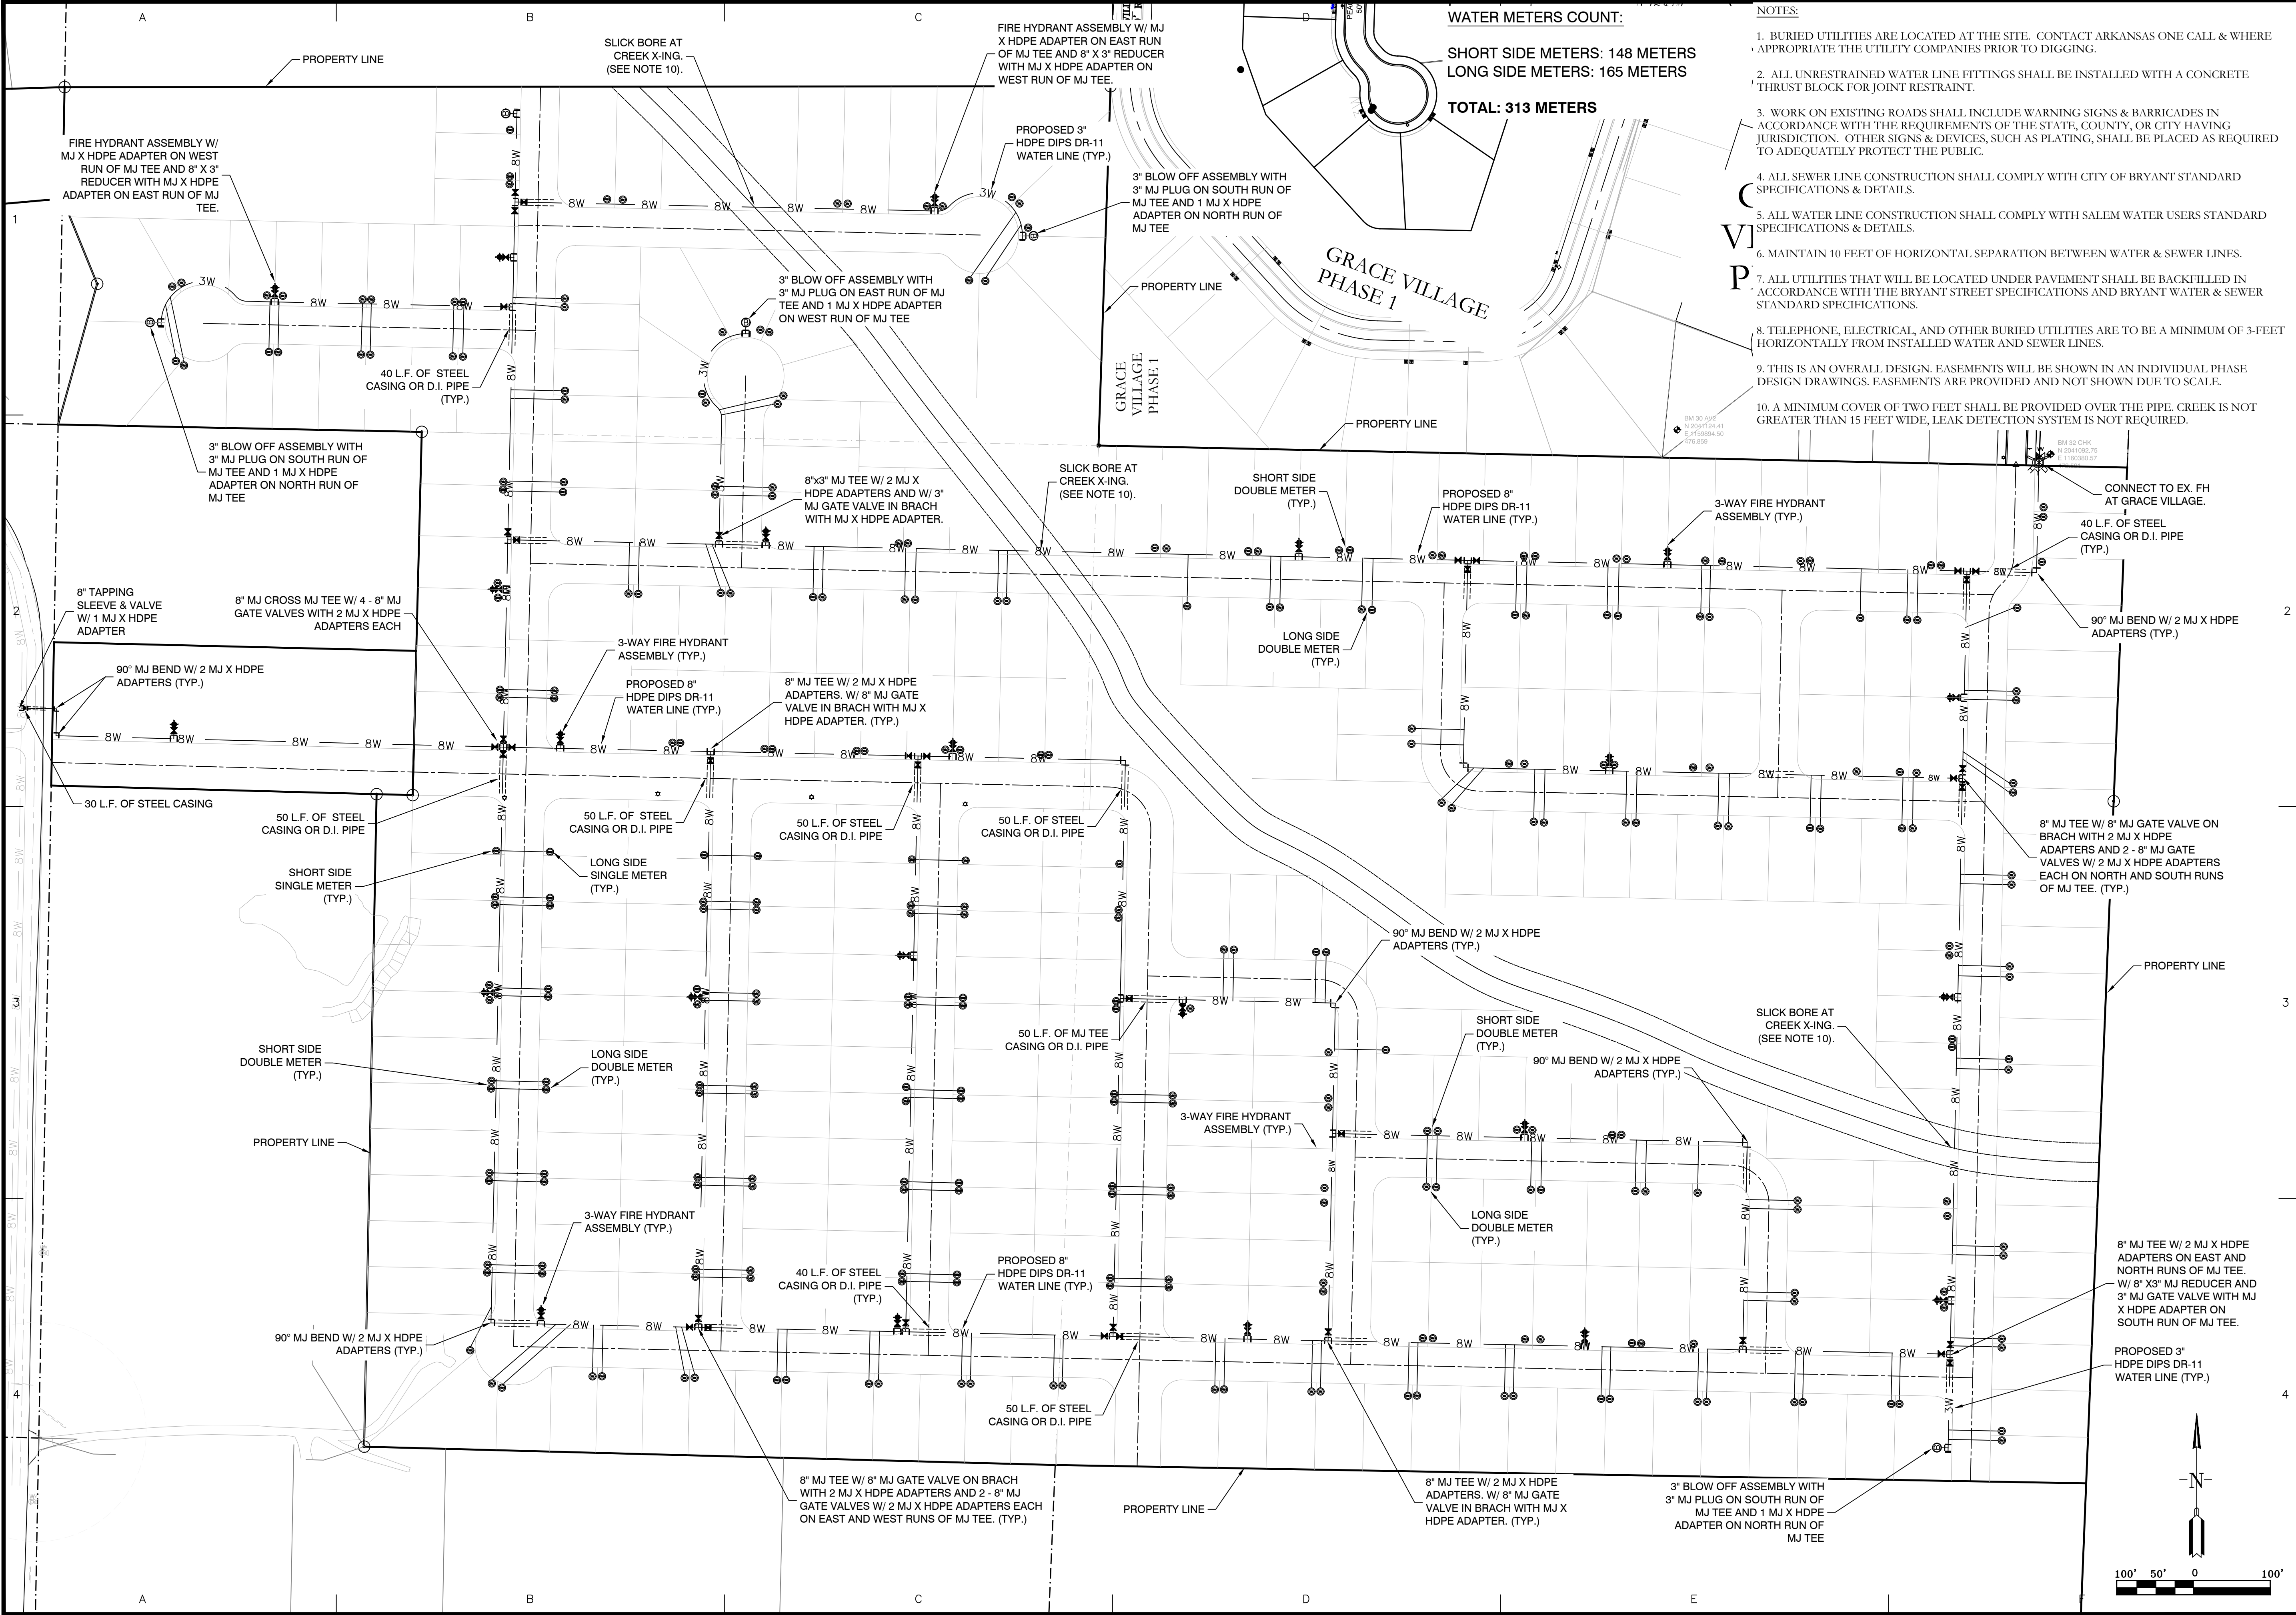

BY	REVISION	DATE	GNE GarNat Engineering, LLC P.O. Box 116 Benton, AR 72018 Ph (501) 408-4650 garnatengineering@gmail.com
HAWKINS VALLEY OVERALL WATER & SEWER FOR: THOMAS DB COLLINS, LTD, LLC CITY OF BRYANT, SALINE COUNTY, ARKANSAS			
STATE OF ARKANSAS REGISTERED PROFESSIONAL ENGINEER KERNON J. WILLIAMS NO. 9551 01-23-2025			
CONTENTS: OVERALL WATER PLAN			
PROJECT NO: 24076			
DATE: DECEMBER 2024			
SHEET NO: 1			

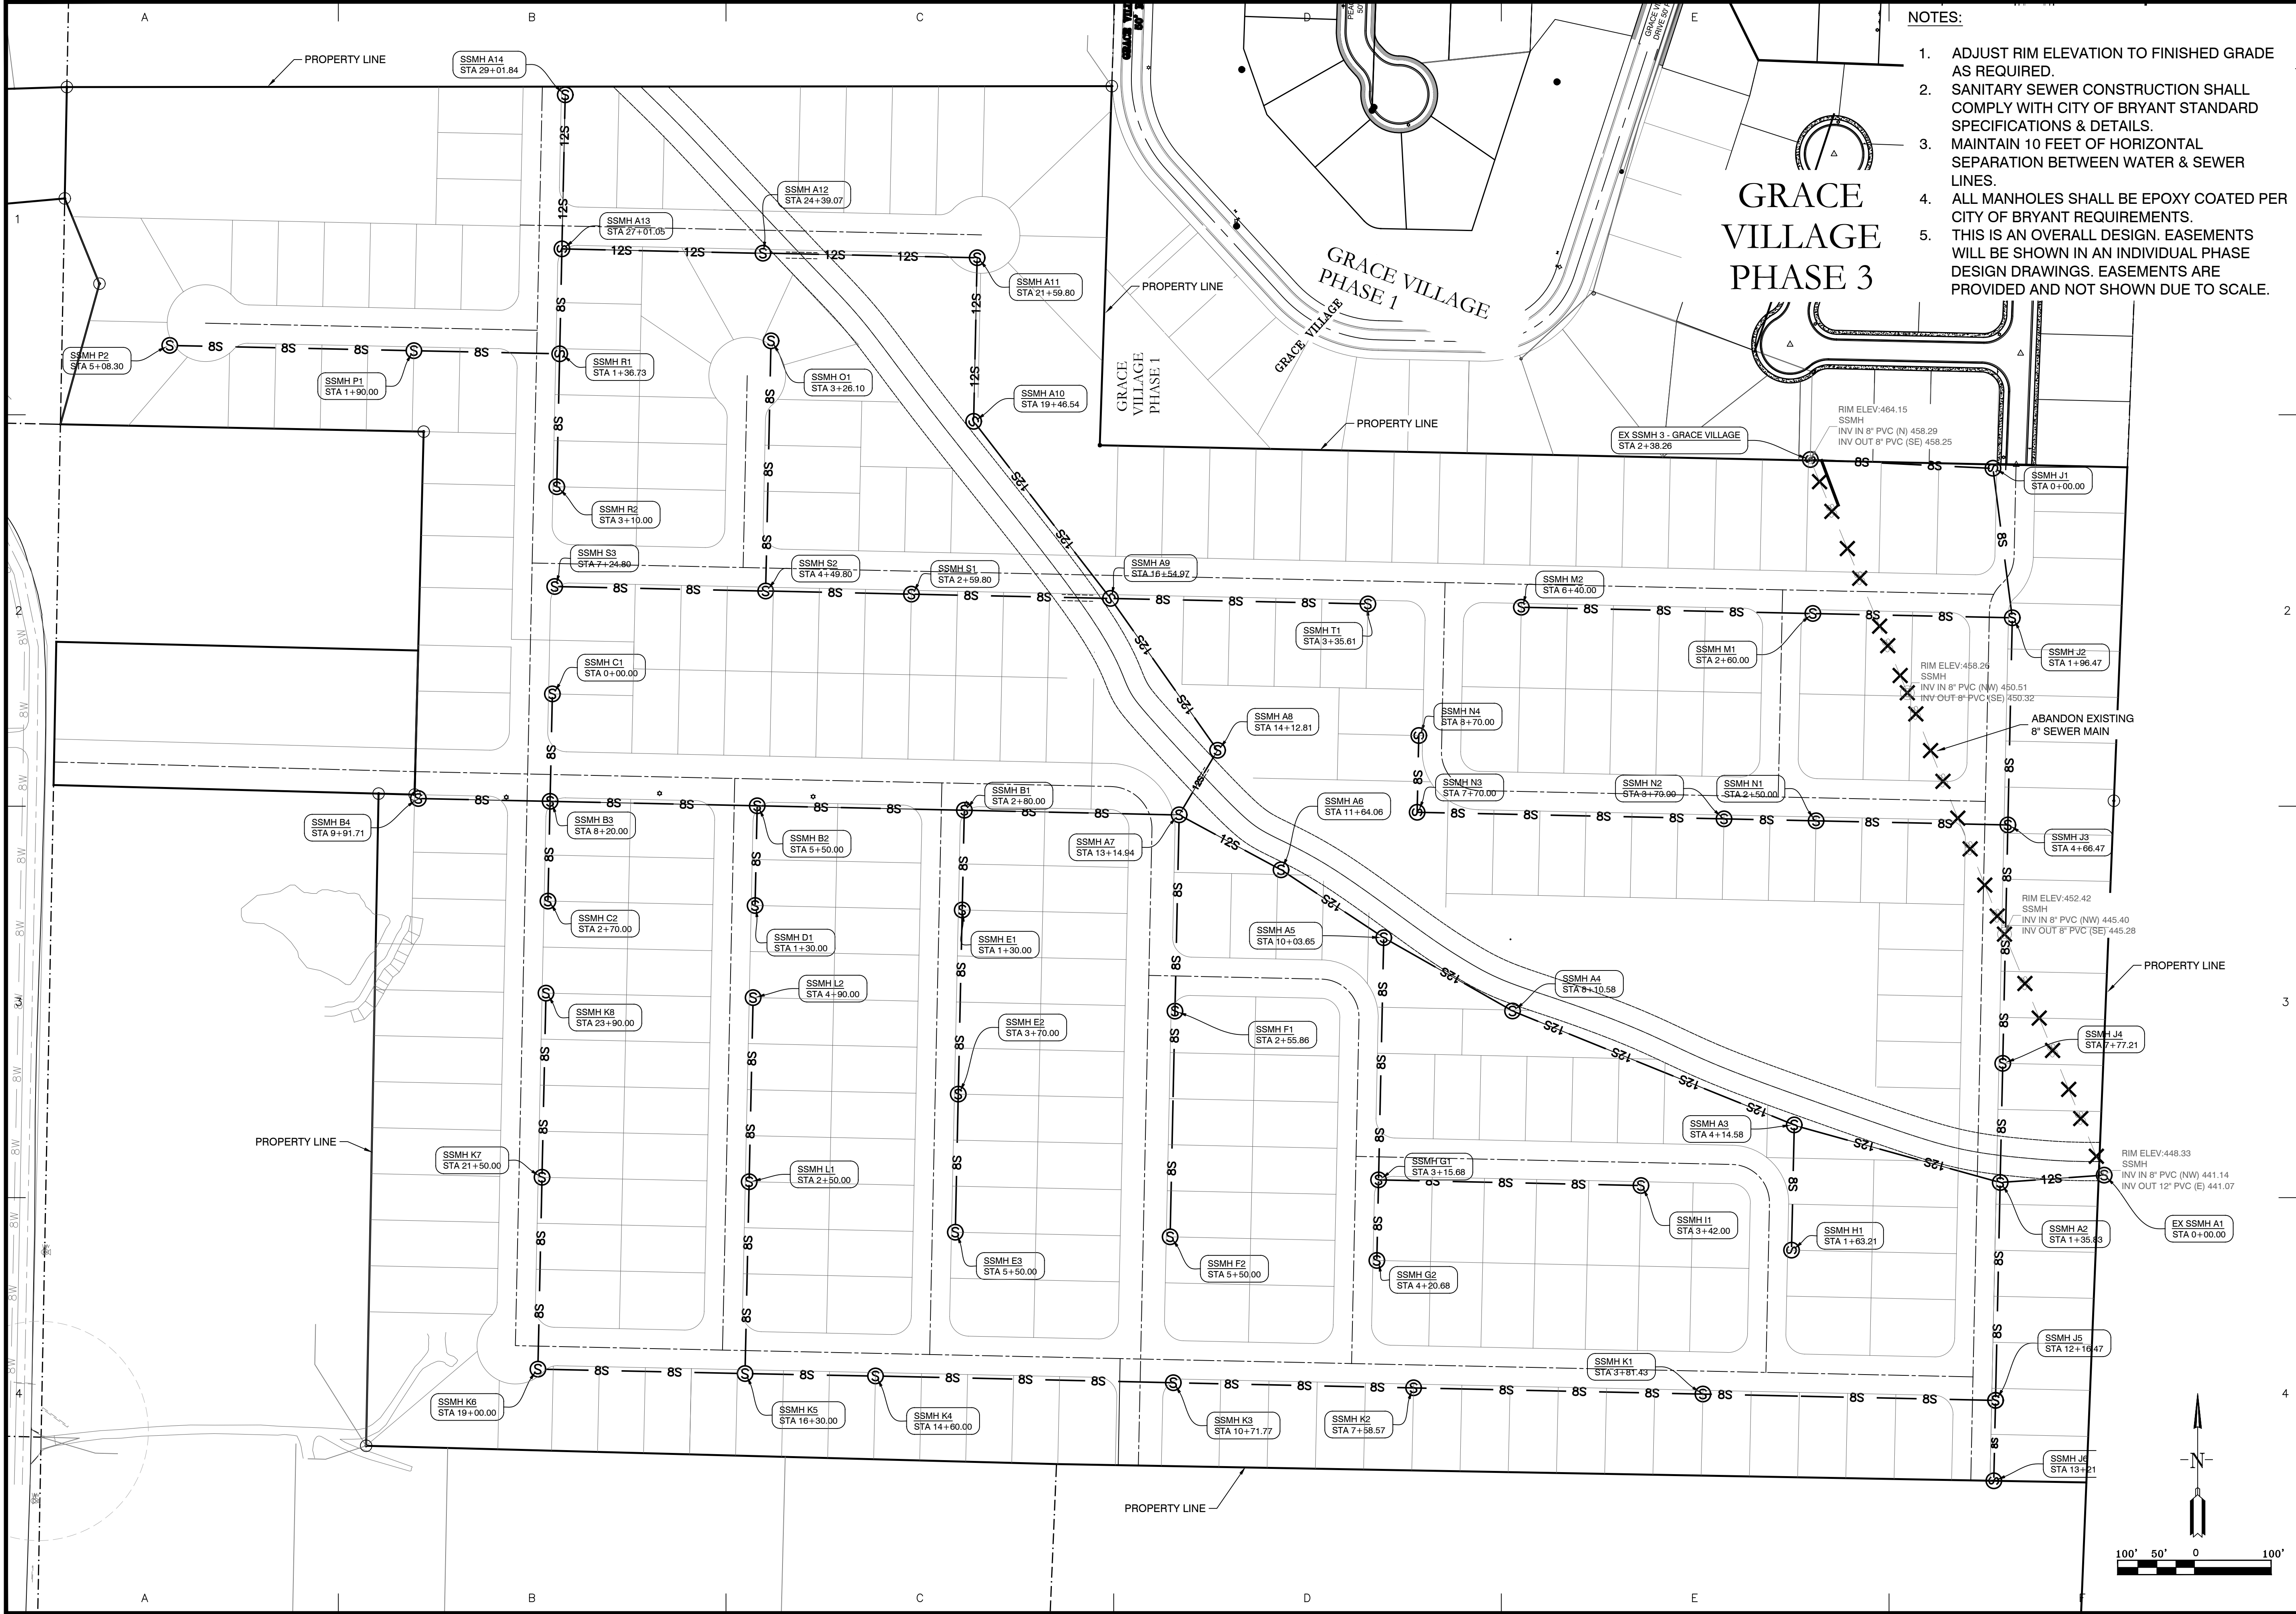

- NOTES:
1. ADJUST RIM ELEVATION TO FINISHED GRADE AS REQUIRED.
 2. SANITARY SEWER CONSTRUCTION SHALL COMPLY WITH CITY OF BRYANT STANDARD SPECIFICATIONS & DETAILS.
 3. MAINTAIN 10 FEET OF HORIZONTAL SEPARATION BETWEEN WATER & SEWER LINES.
 4. ALL MANHOLES SHALL BE EPOXY COATED PER CITY OF BRYANT REQUIREMENTS.
 5. THIS IS AN OVERALL DESIGN. EASEMENTS WILL BE SHOWN IN AN INDIVIDUAL PHASE DESIGN DRAWINGS. EASEMENTS ARE PROVIDED AND NOT SHOWN DUE TO SCALE.

BY	
REVISION	
DATE	
2	
3	
4	

Designing our client's success

GarNat Engineering, LLC

P.O. Box 116

Benton, AR 72018

Ph (501) 408-4650

3825 Mt Carmel Rd

Bryant, AR 72022

gamateengineering@gmail.com

HAWKINS VALLEY

OVERALL WATER & SEWER

FOR: THOMAS DB COLLINS, LTD, LLC

CITY OF BRYANT,

SALINE COUNTY, ARKANSAS

STATE OF ARKANSAS

REGISTERED PROFESSIONAL ENGINEER

NO. 9551

KERNON J. WILLIAMS

01-23-2025

CONTENTS:


OVERALL SANITARY SEWER PLAN

PROJECT NO: 24076


DATE: DECEMBER 2024

SHEET NO:

2

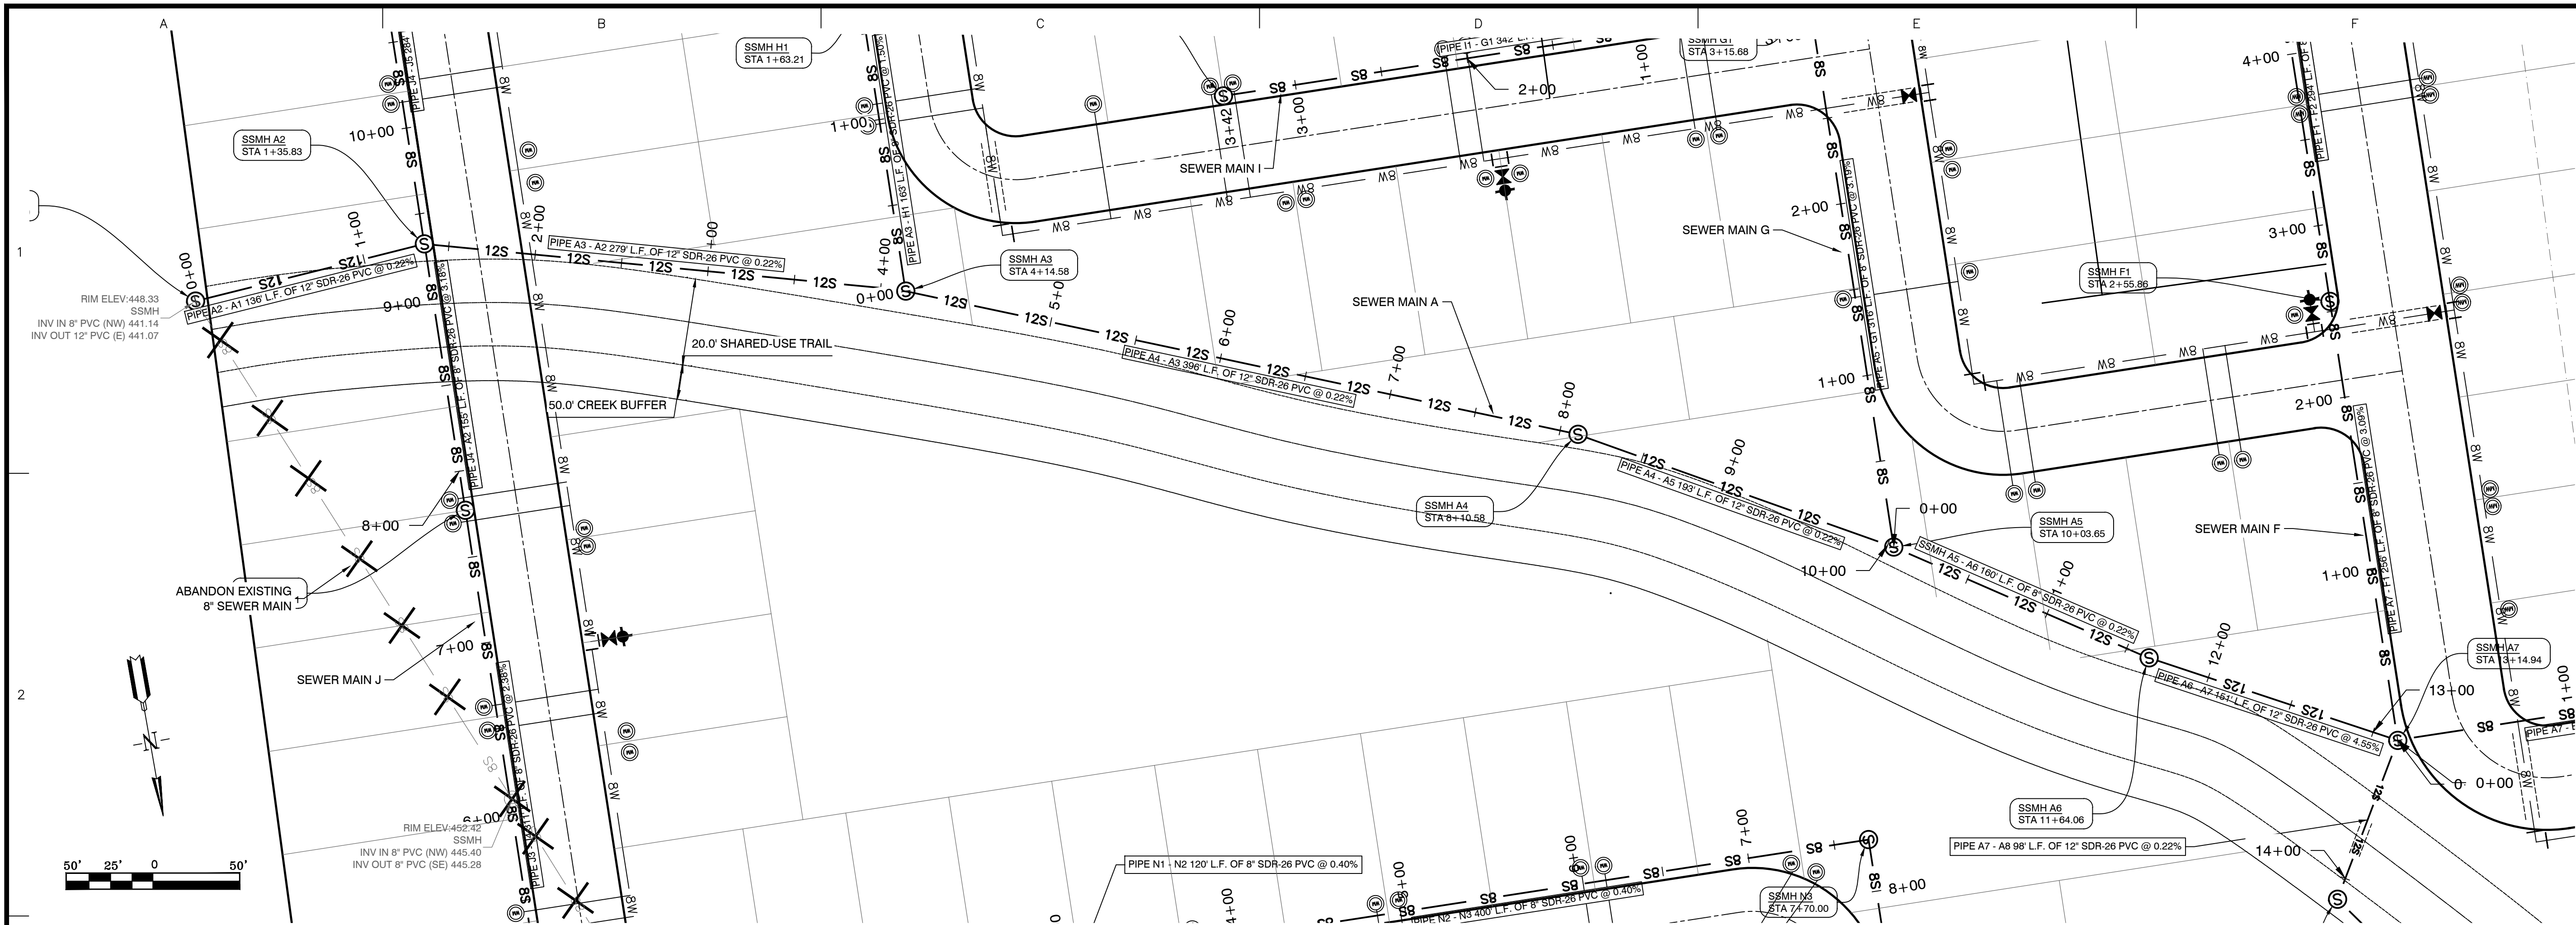

SEWER MAIN A STA. 0+00 – 11+65

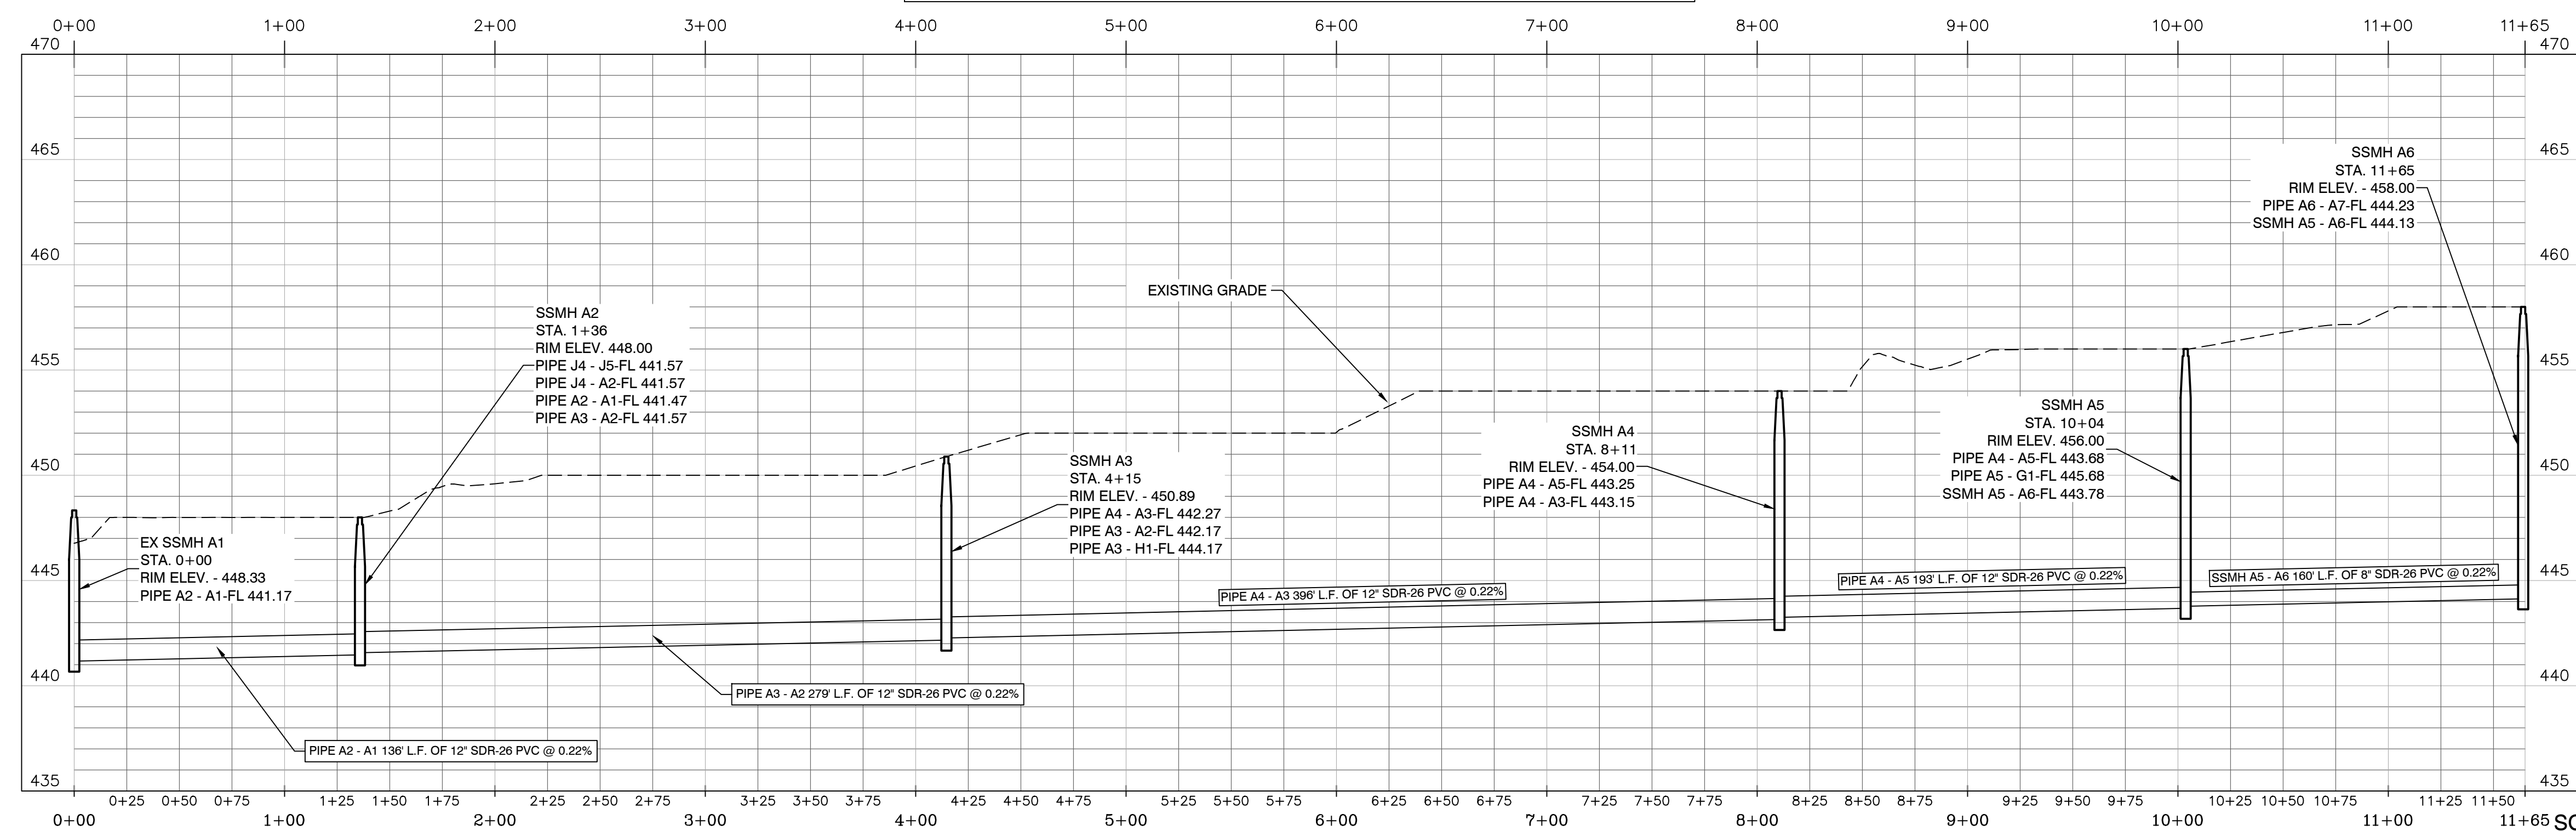

SCALE: H 1" = 50'
V 1" = 5'

REVISION		DATE	BY

Designing our client's success
GarNat Engineering, LLC
3825 Mt Carmel Rd
Bryant, AR 72022
garnatengineering@gmail.com

GarNat Engineering, LLC
P.O. Box 116
Benton, AR 72018
Ph (501) 408-4650

**HAWKINS VALLEY
OVERALL WATER & SEWER
FOR: THOMAS DB COLLINS, LTD, LLC
CITY OF BRYANT,
SALINE COUNTY, ARKANSAS**

01-23-2025


CONTENTS:

**SANITARY SEWER
PLAN & PROFILE
MAIN "A"
STA. 0+00 - 11+65**


PROJECT NO:
24076

DATE:
DECEMBER 2024


SHEET NO:
3

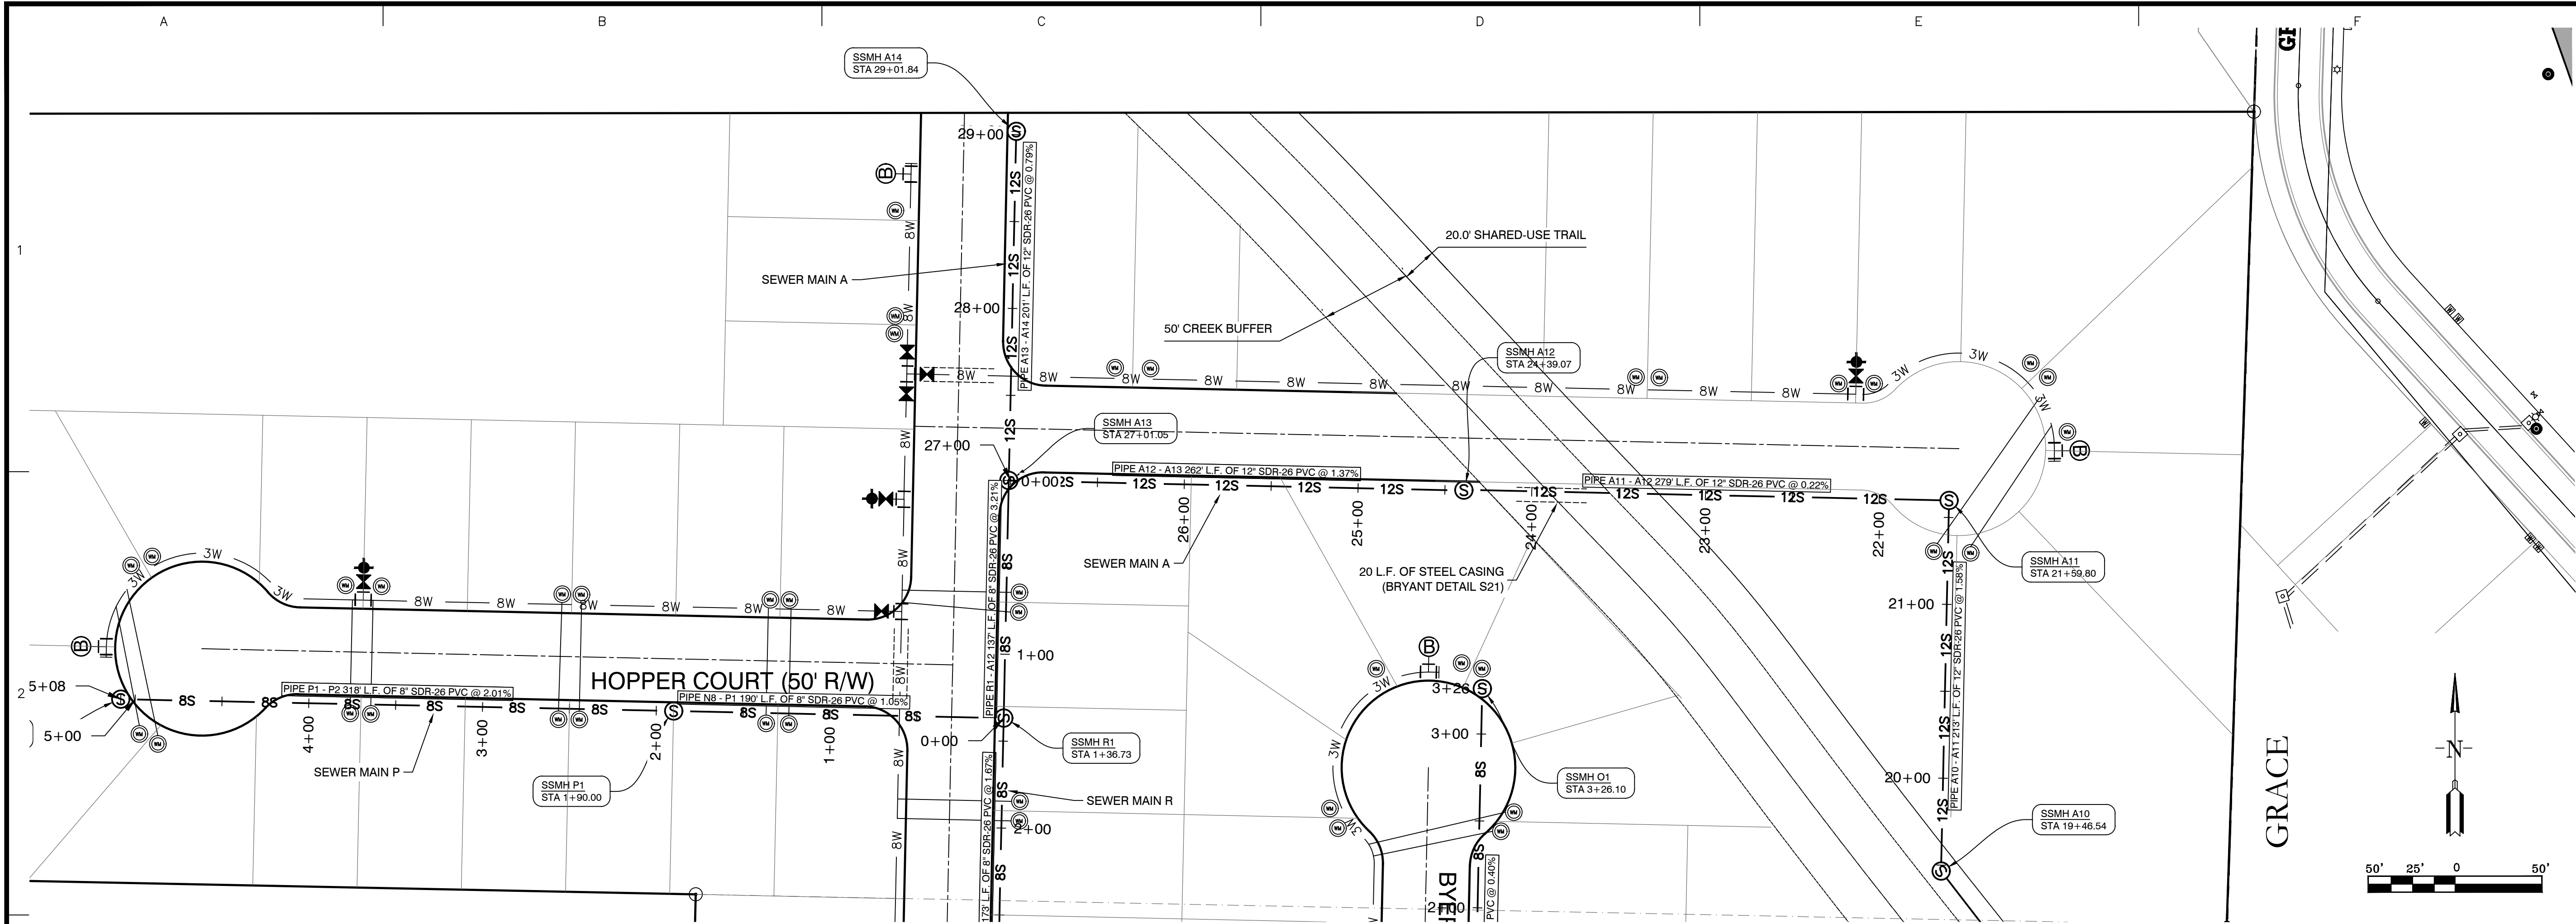

SEWER MAIN A STA. 21+59 - 29+02

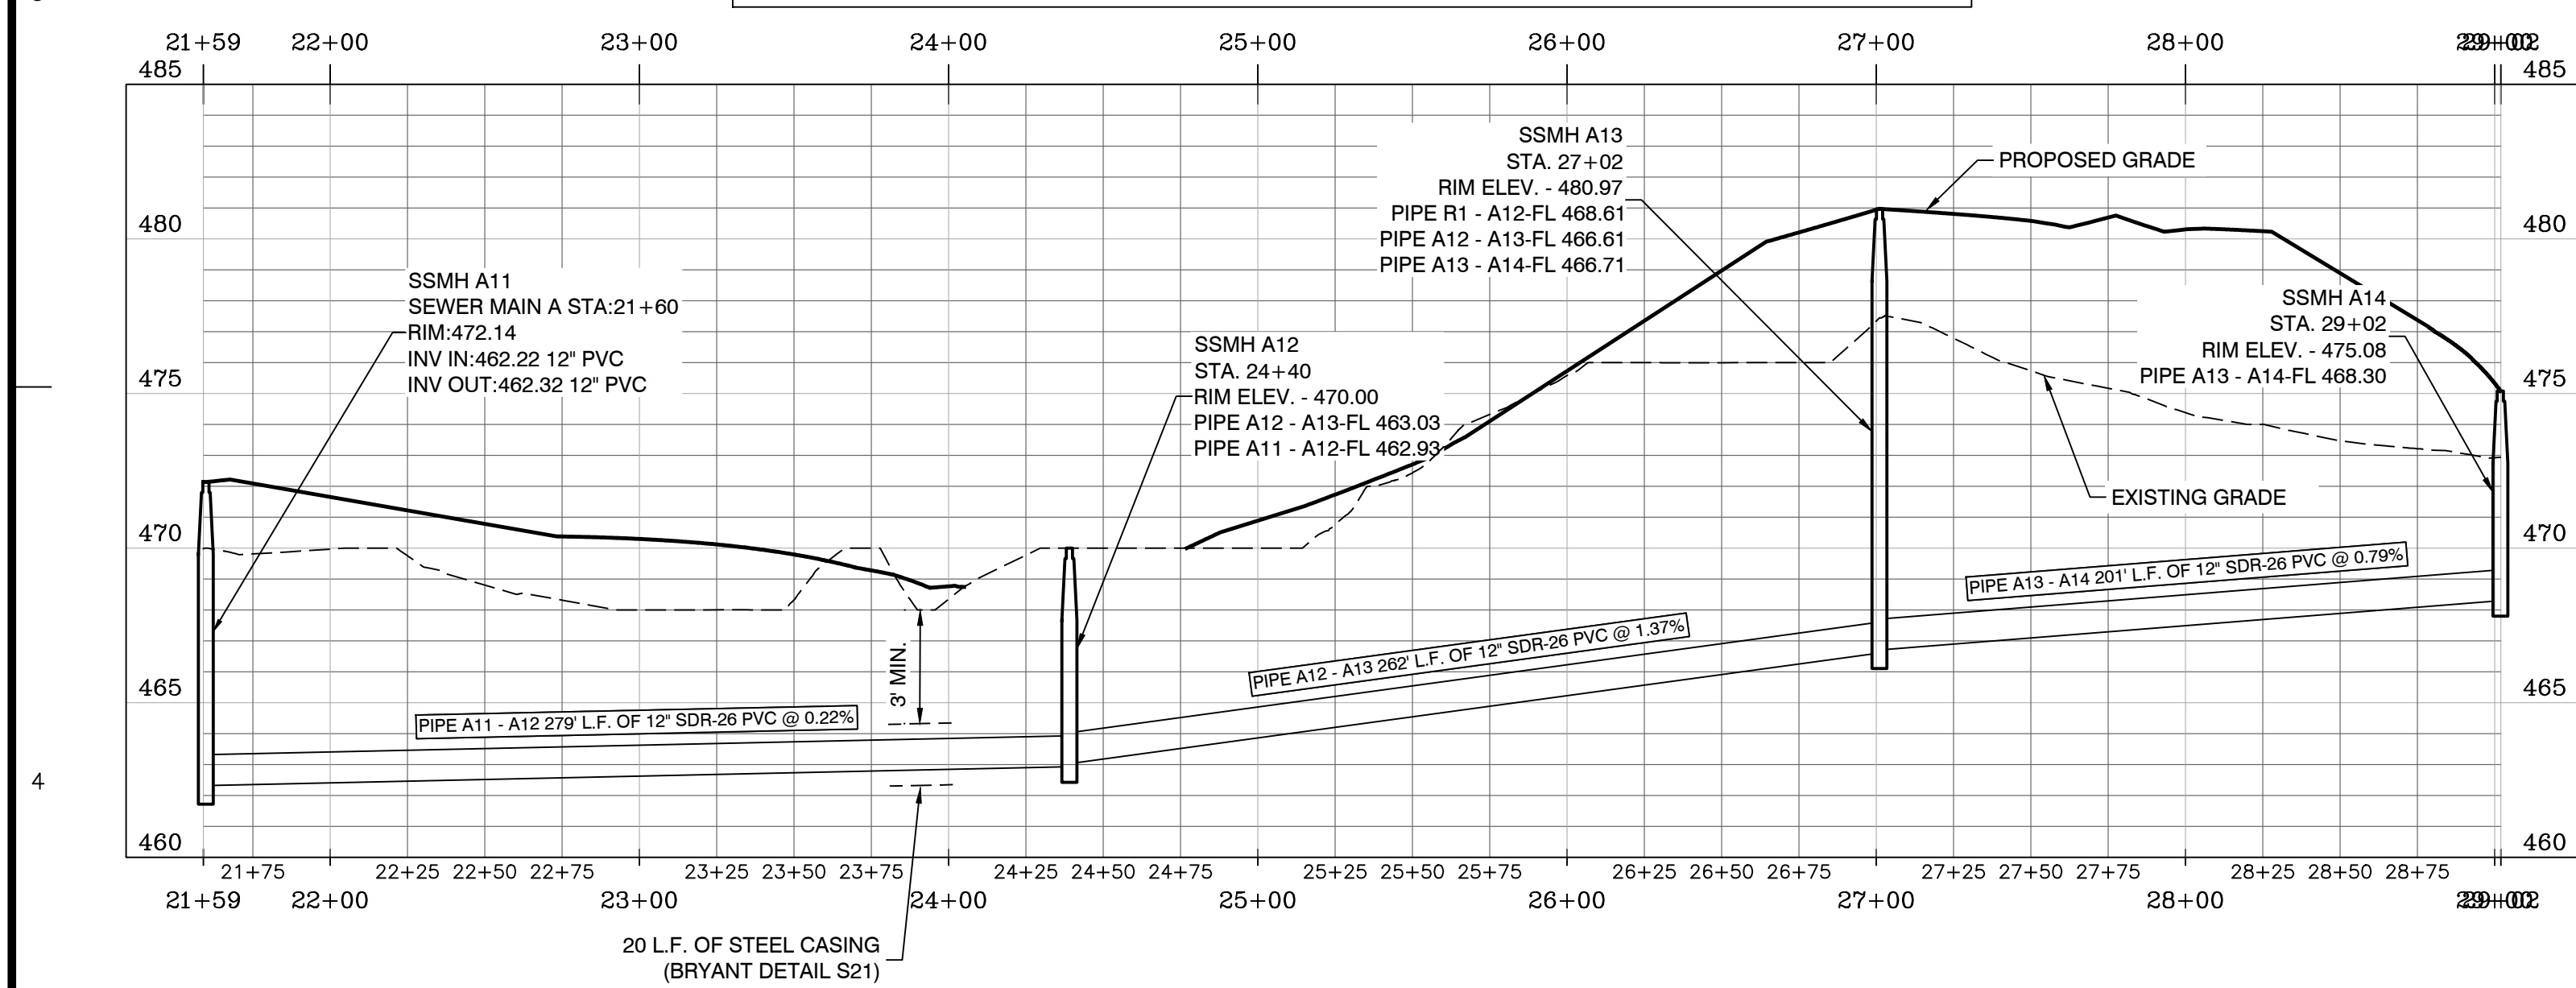

SEWER MAIN P STA. 0+00 - 5+09

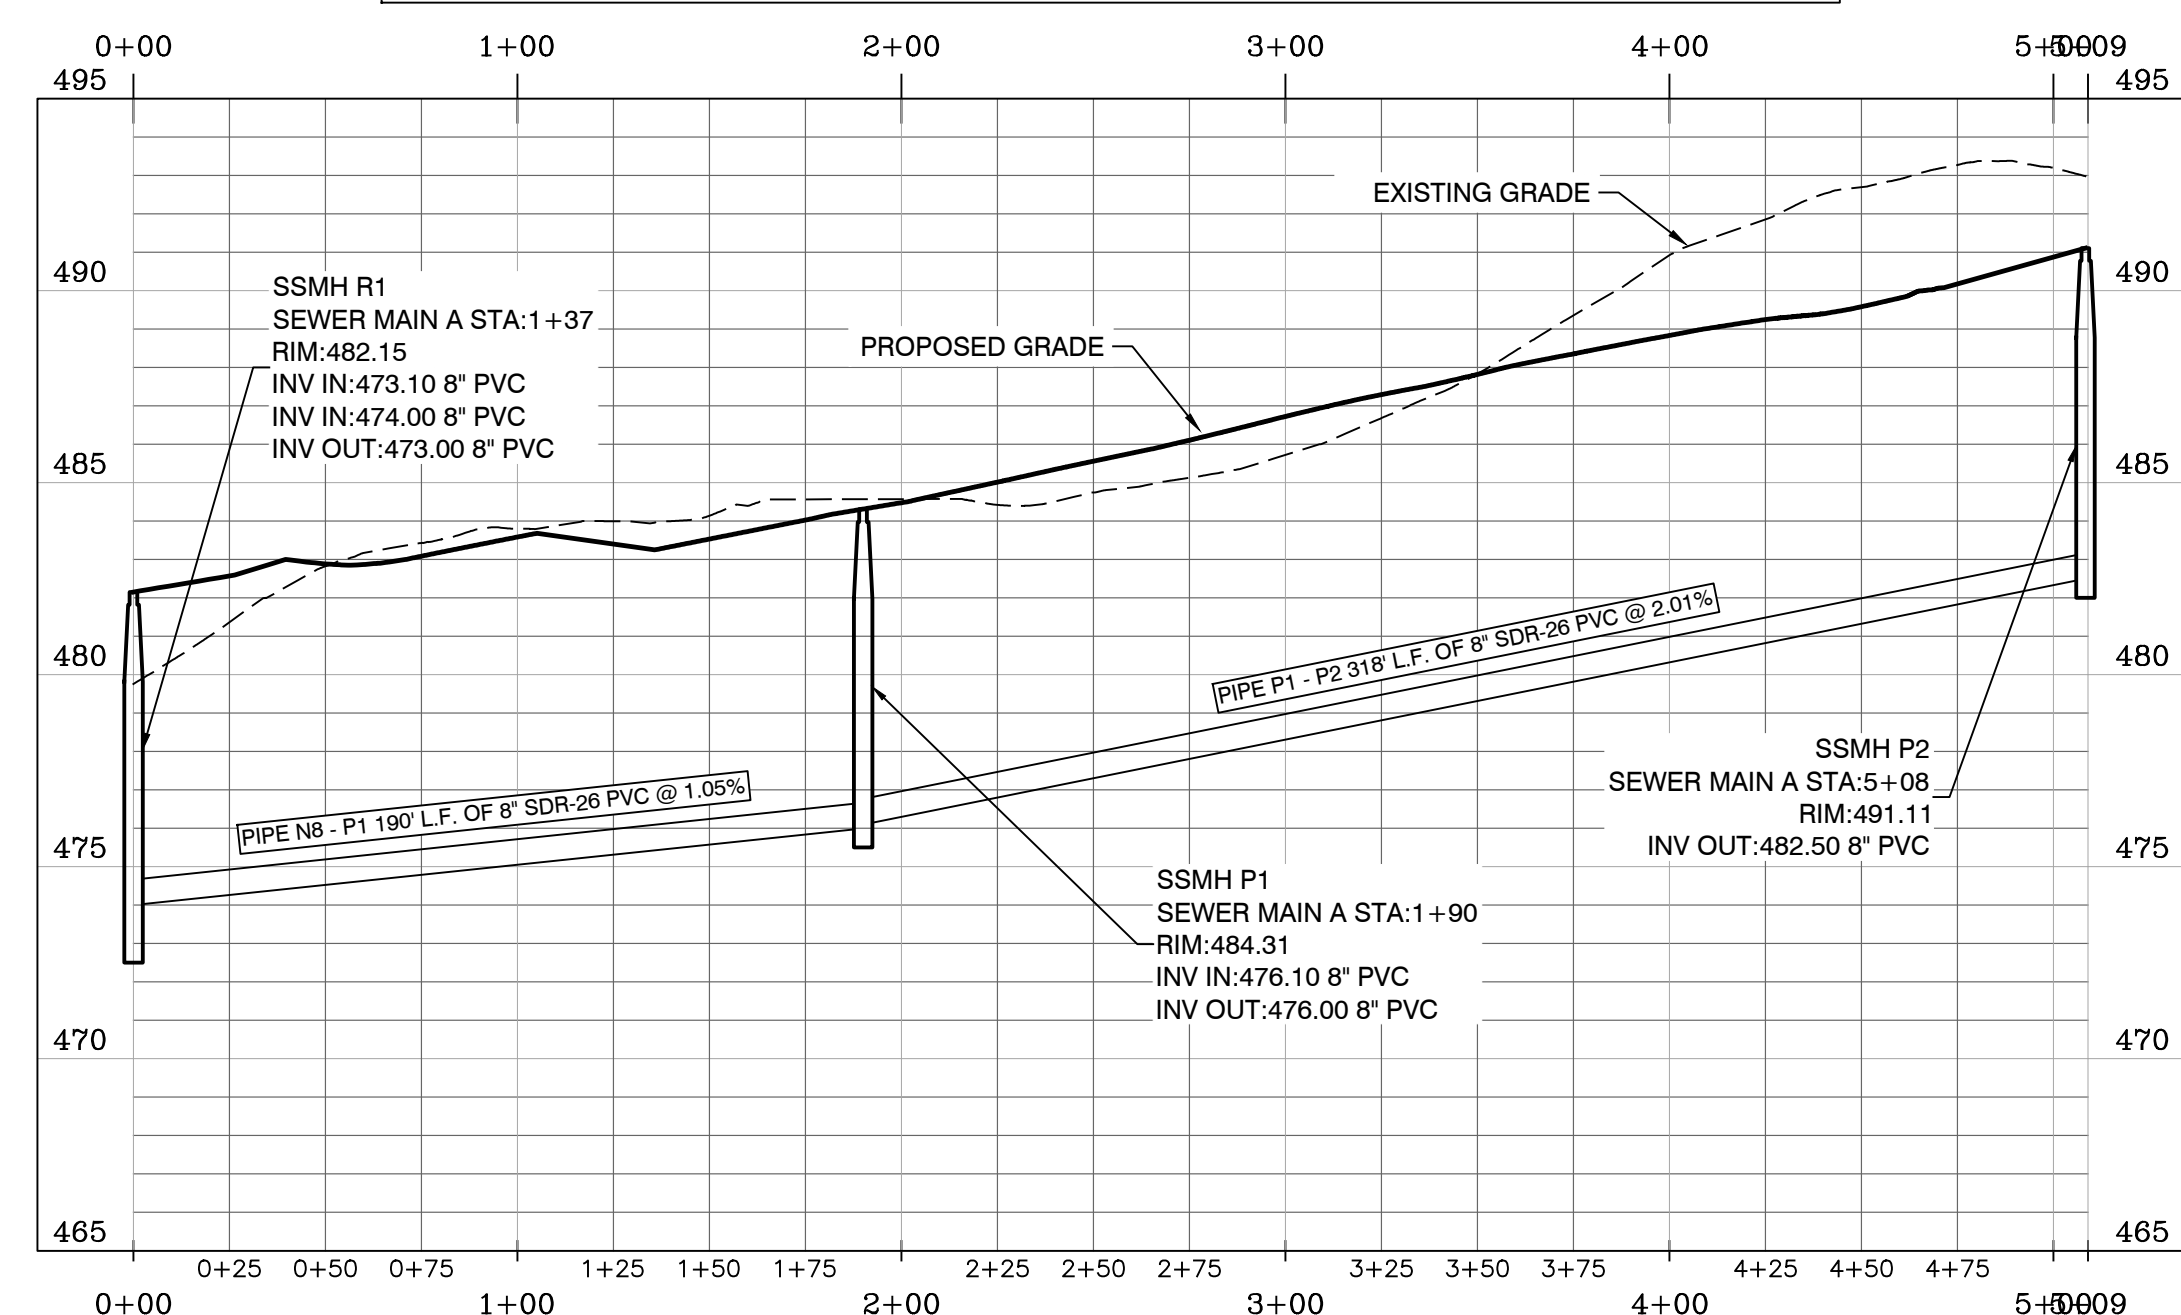

SCALE: H 1" = 50'
V 1" = 5'

BY	DATE	REVISION
		1
		2
		3
		4

Designing our client's success

GarNat Engineering, LLC

3825 Mt Carmel Rd
Bryant, AR 72022
gamateengineering@gmail.com

P.O. Box 116
Benton, AR 72018
Ph (501) 408-4650

**HAWKINS VALLEY
OVERALL WATER & SEWER
FOR: THOMAS DB COLLINS, LTD, LLC
CITY OF BRYANT,
SALINE COUNTY, ARKANSAS**

STATE OF
ARKANSAS
REGISTERED
PROFESSIONAL
ENGINEER
KERNON J. WILLIAMS
NO. 9551


01-23-2025

CONTENTS:
SANITARY SEWER
PLAN & PROFILE
MAIN "A" STA.
21+59 - 29+02
MAIN "P" STA.
0+00 - 5+09


PROJECT NO:
24076

DATE:
DECEMBER 2024

SHEET NO:
5

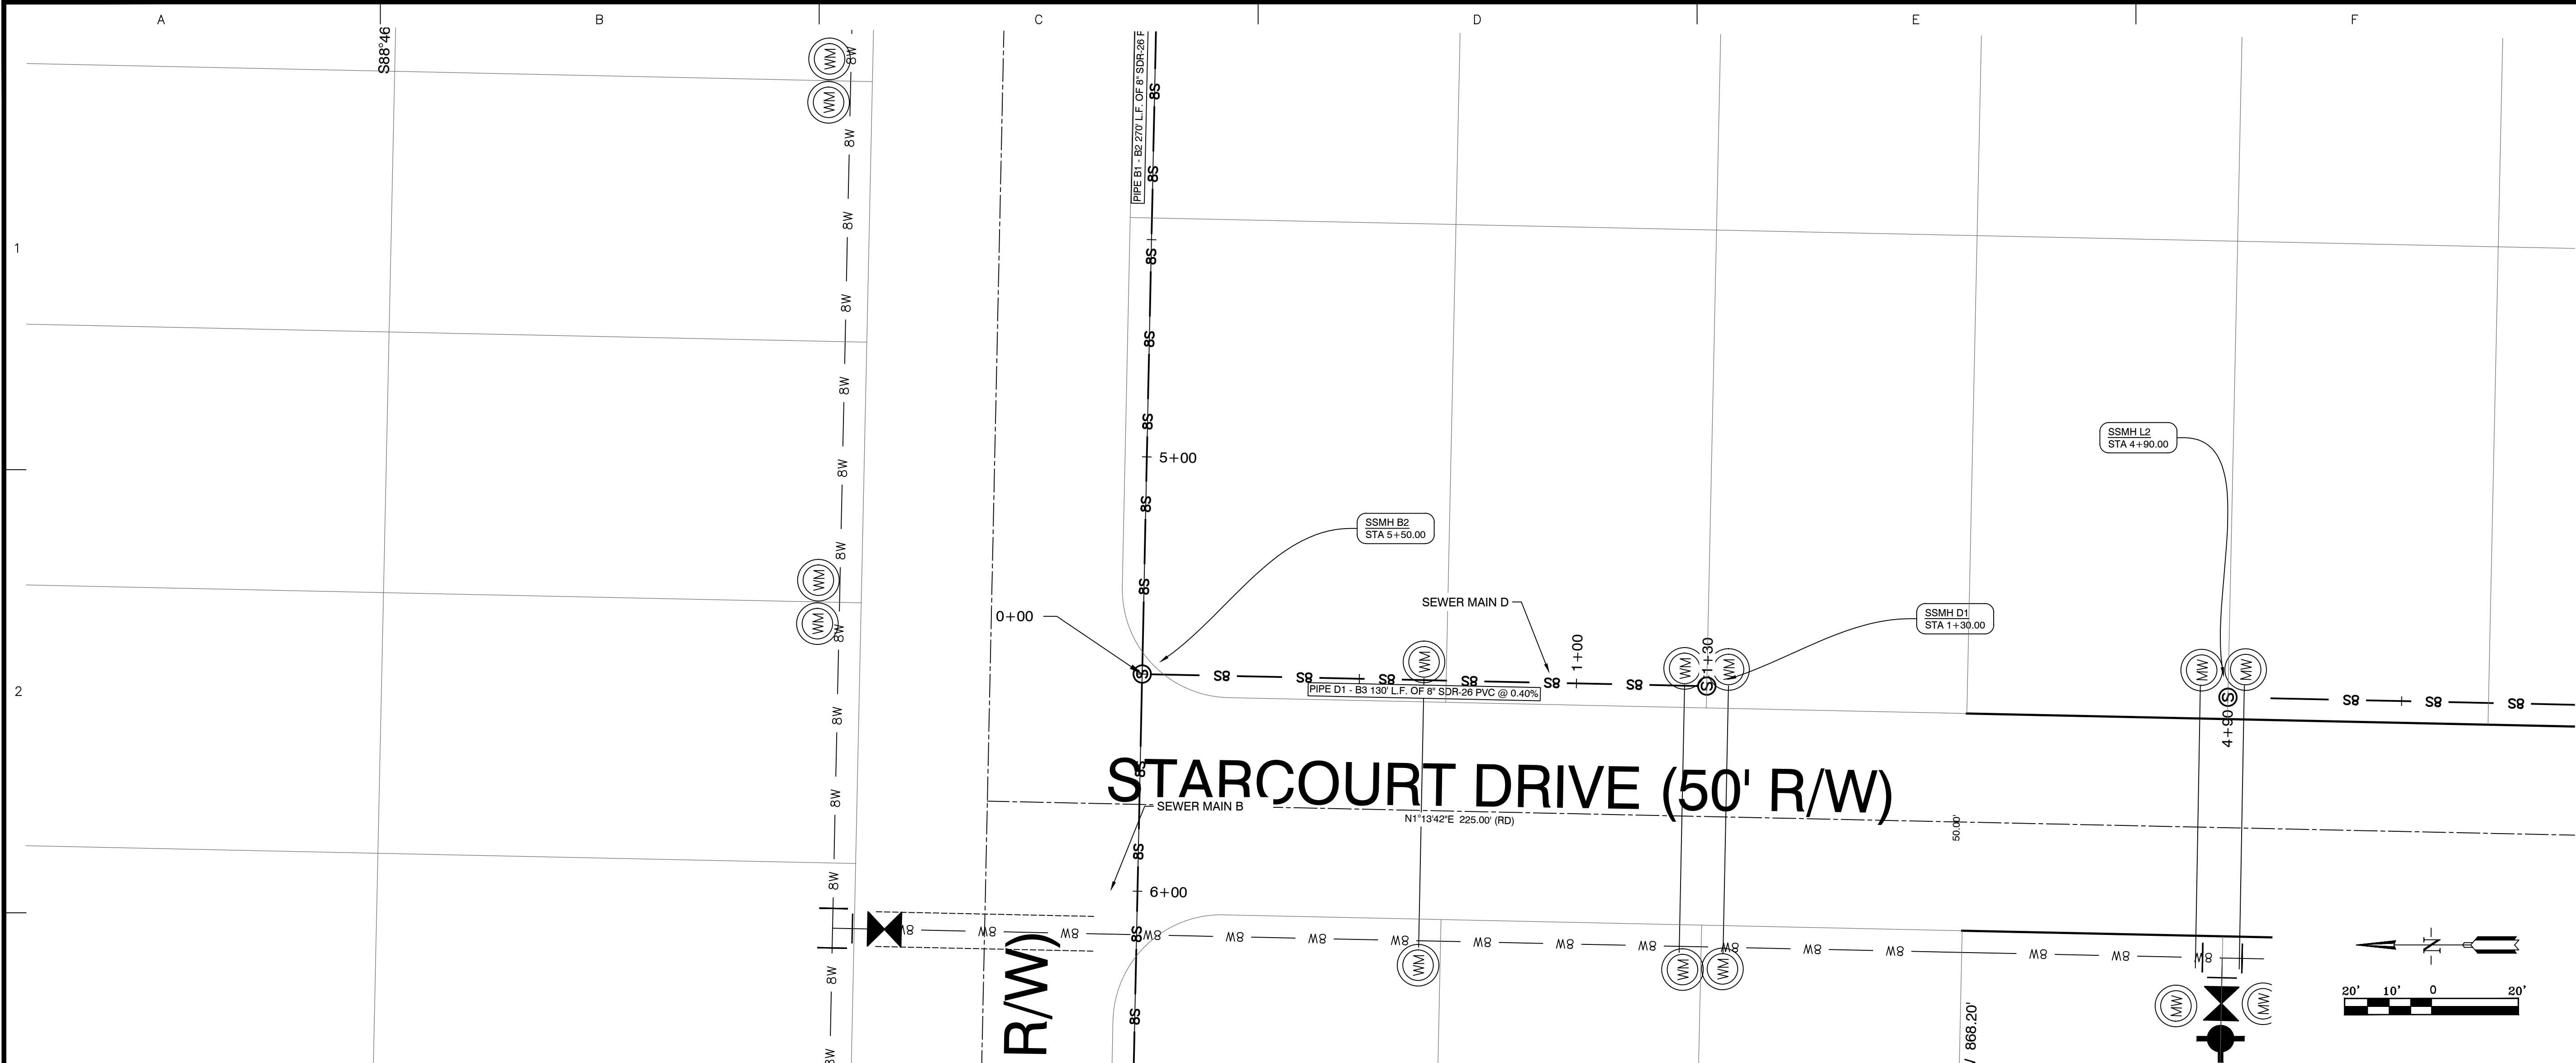

SEWER MAIN D STA. 0+00 - 1+30

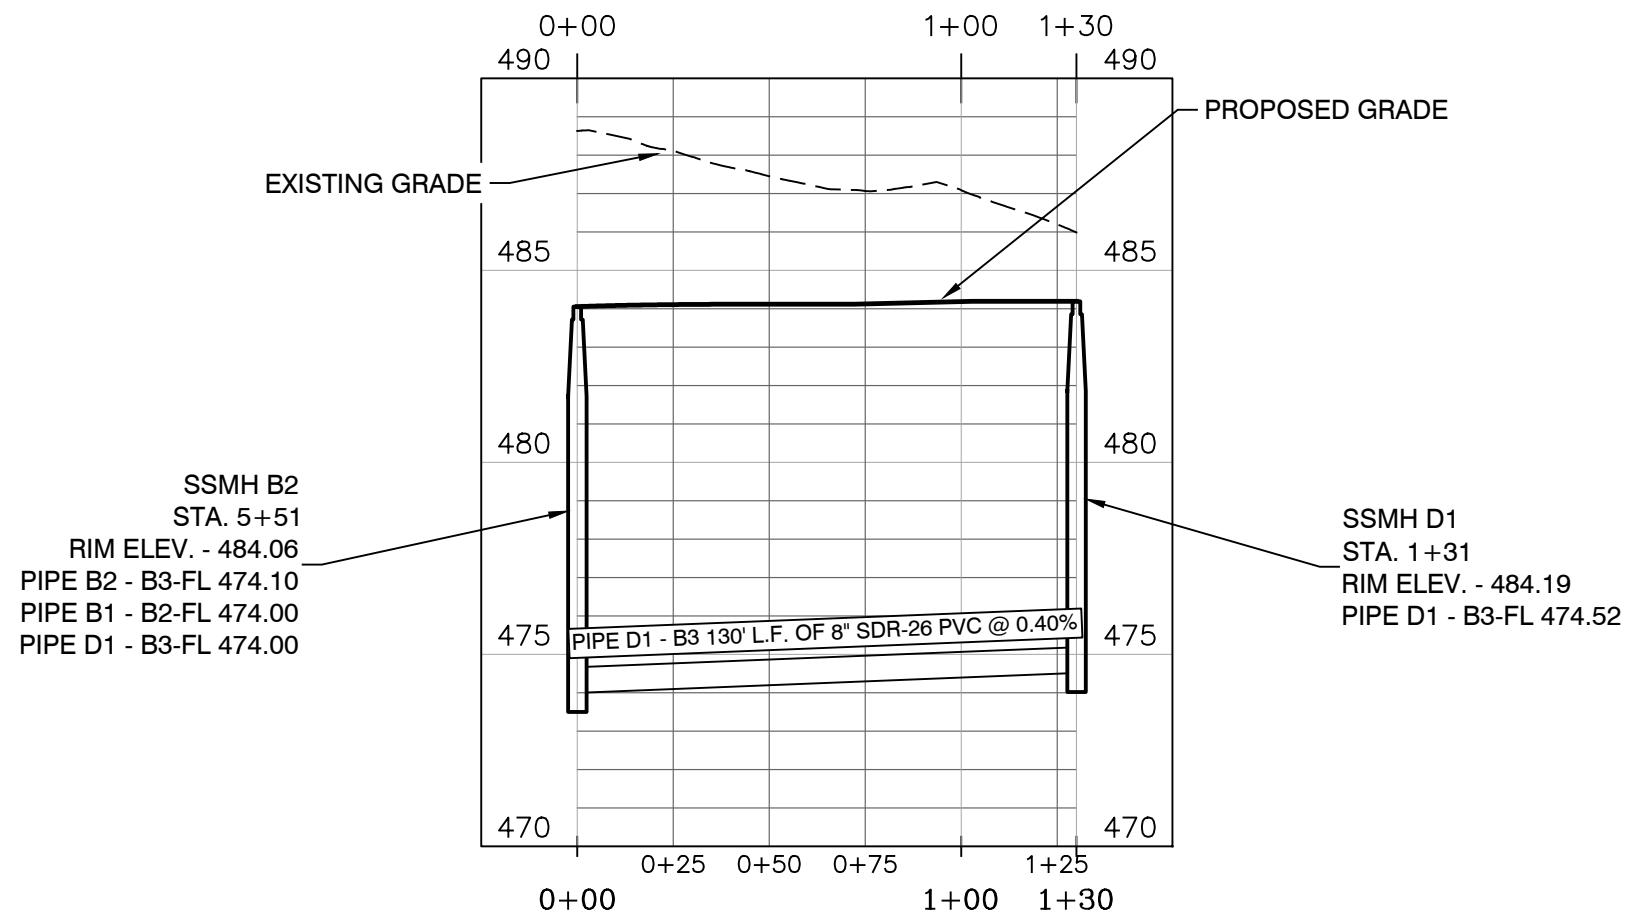

SCALE: H 1" = 50'
V 1" = 5'

BY	REVISION	DATE

Designing our client's success

GarNat Engineering, LLC
P.O. Box 116
Benton, AR 72018
Ph (501) 408-4650
gamateengineering@gmail.com

3825 Mt Carmel Rd
Bryant, AR 72022

HAWKINS VALLEY
OVERALL WATER & SEWER
FOR: THOMAS DB COLLINS, LTD, LLC
CITY OF BRYANT,
SALINE COUNTY, ARKANSAS




01-23-2025

CONTENTS:
SANITARY
SEWER PLAN &
PROFILE
MAIN "D" STA.
0+00 - 1+30


PROJECT NO:
24076

DATE:
DECEMBER 2024

SHEET NO:

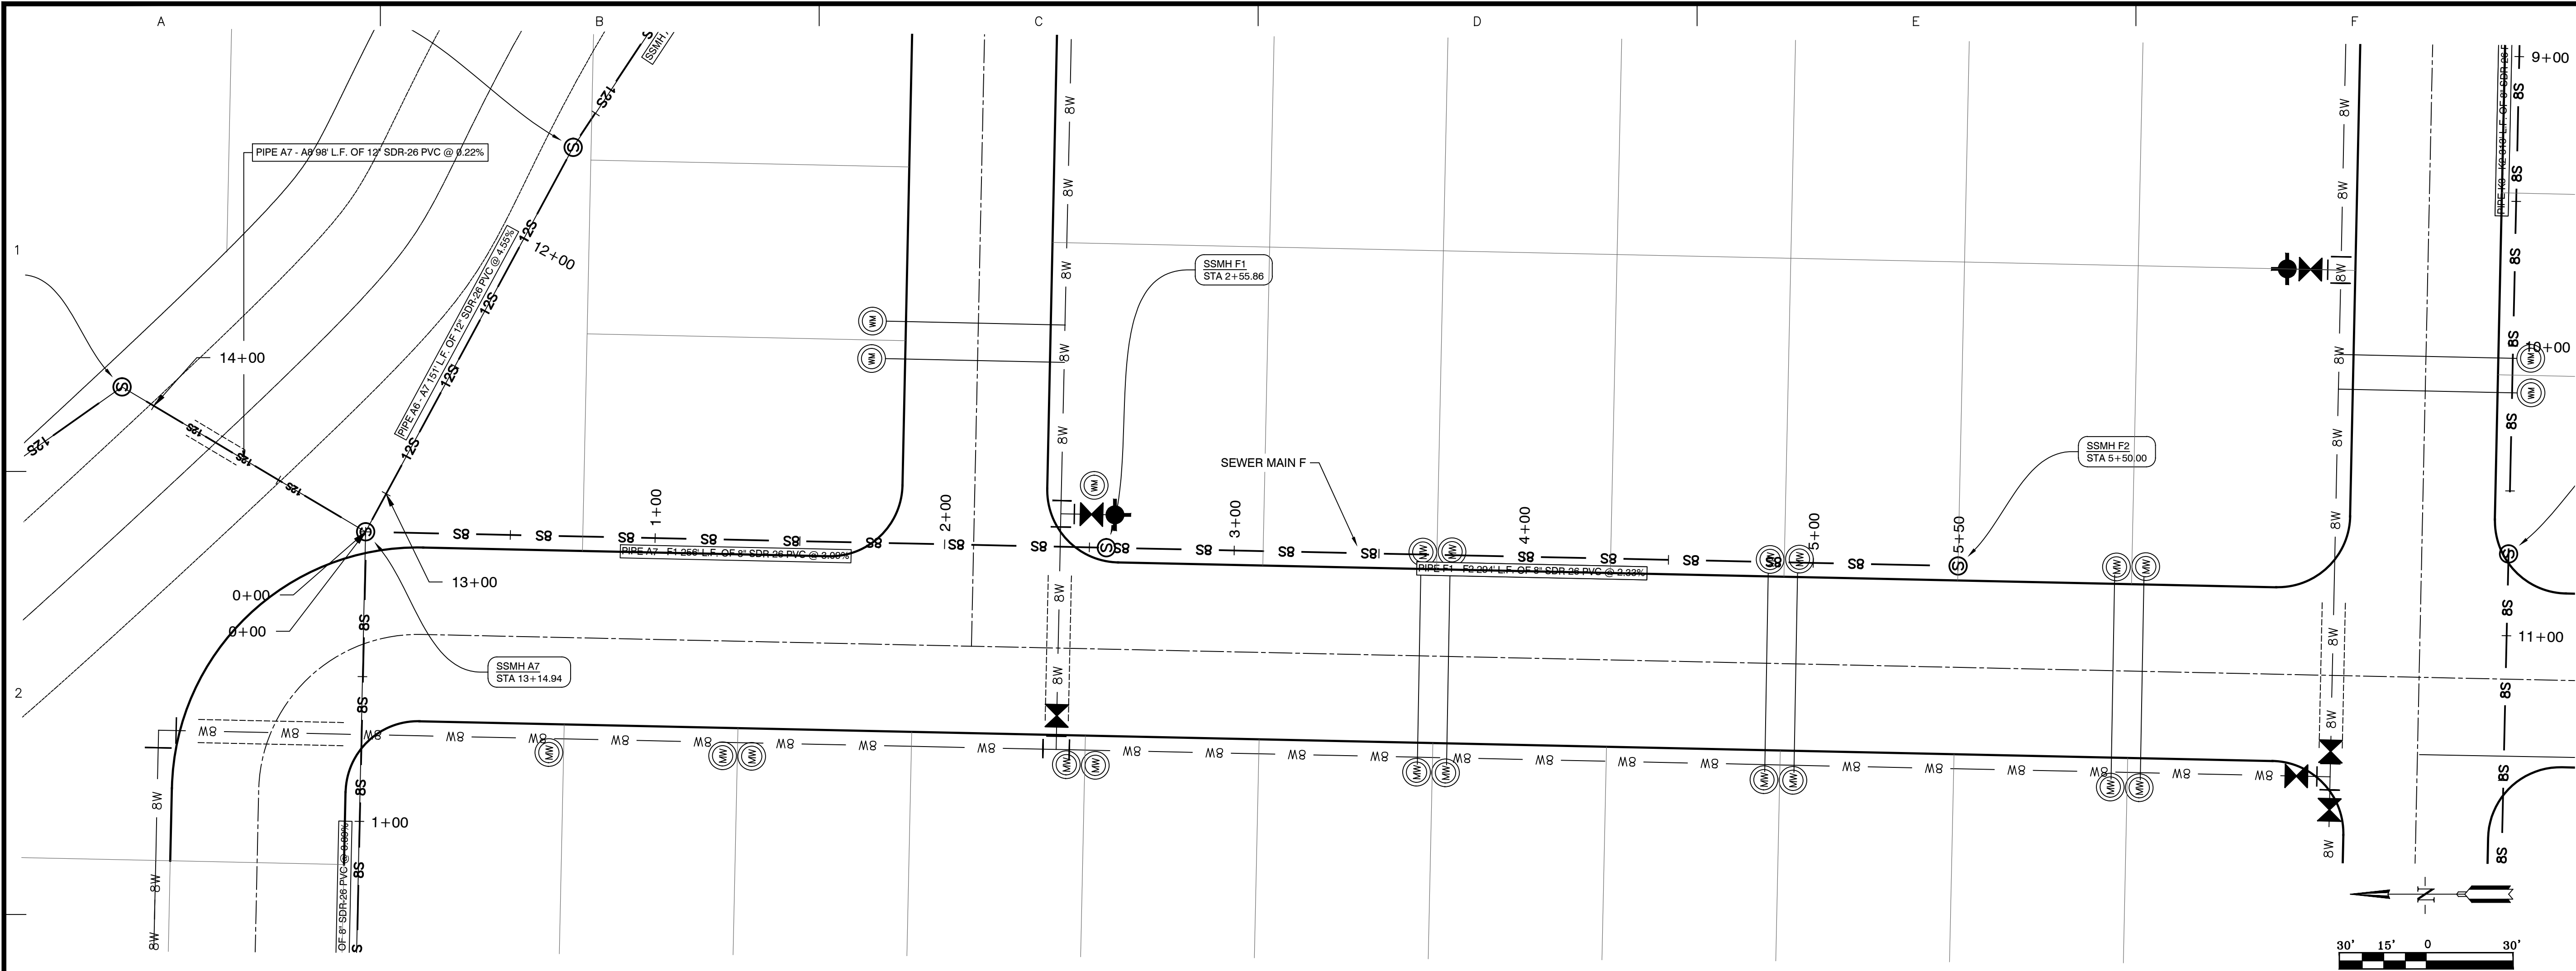

SEWER MAIN F STA. 0+00 - 5+50

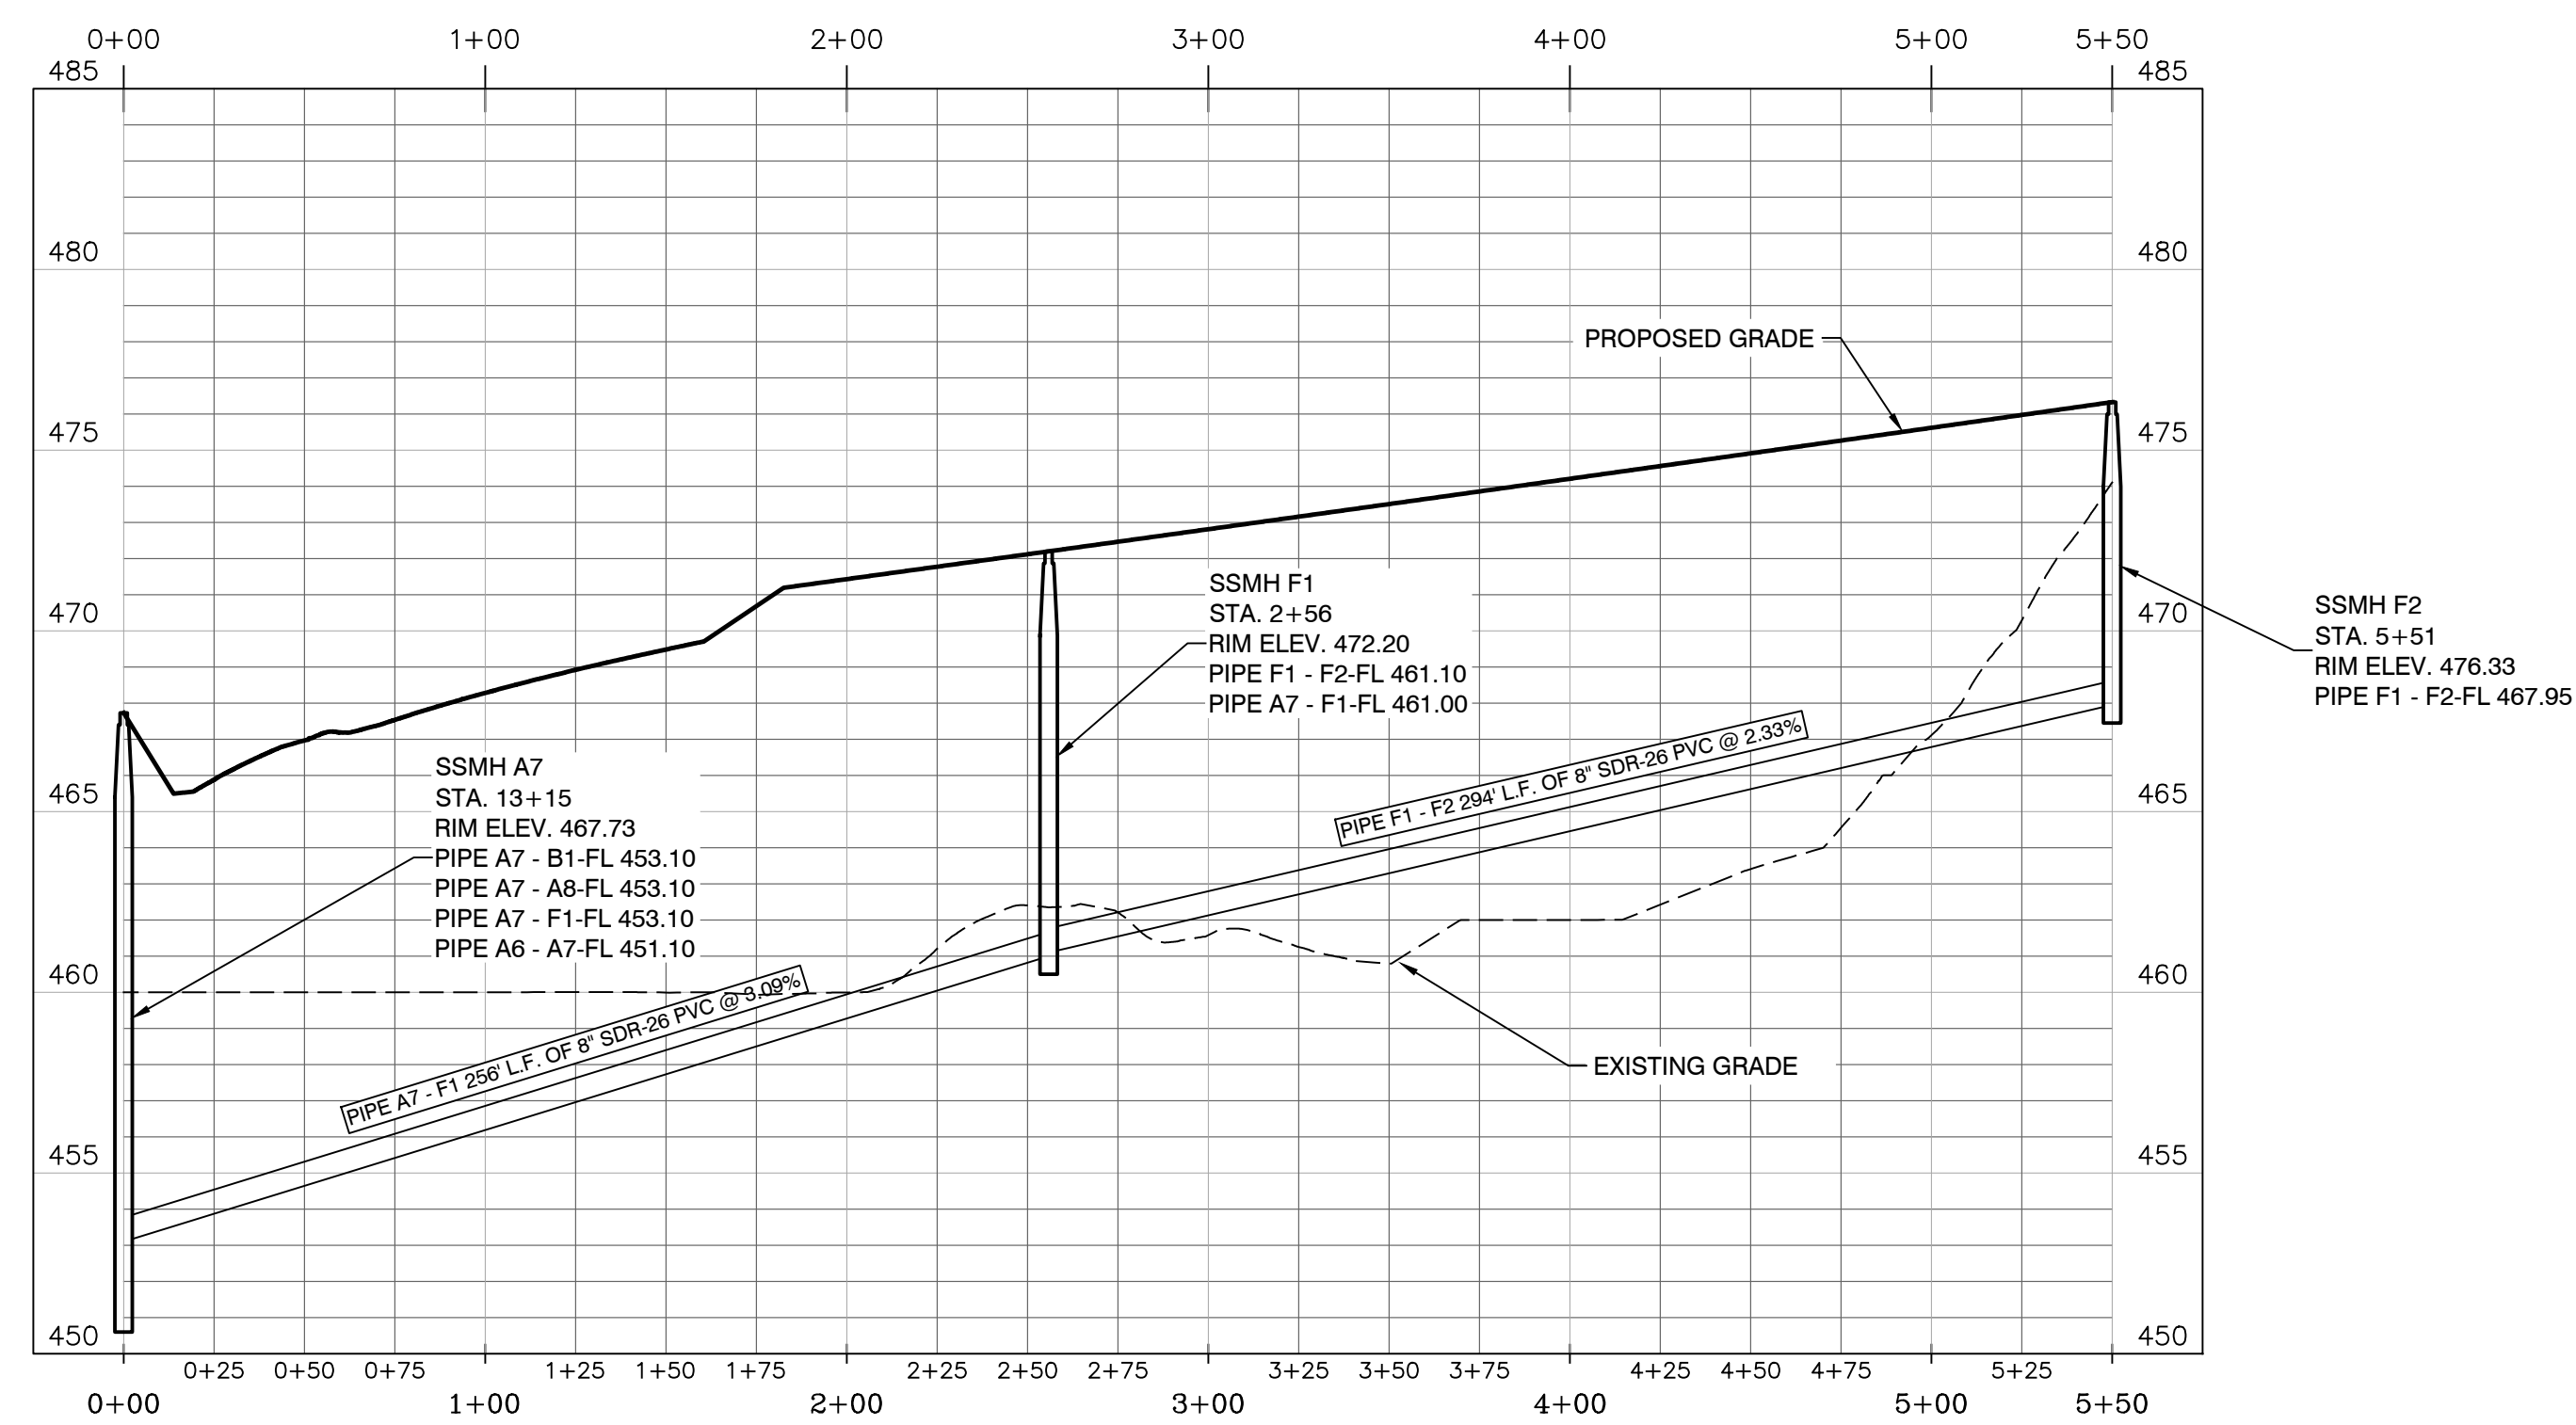

SCALE: H 1" = 50'
V 1" = 5'

REVISION		DATE	BY
1			
2			
3			
4			

Designing our client's success
GarNat Engineering, LLC
P.O. Box 116
Benton, AR 72018
Ph (501) 408-4650
garnateengineering@gmail.com

**HAWKINS VALLEY
OVERALL WATER & SEWER
FOR: THOMAS DB COLLINS, LTD, LLC
CITY OF BRYANT,
SALINE COUNTY, ARKANSAS**

01-23-2025



CONTENTS:
SANITARY
SEWER PLAN &
PROFILE
MAIN "F"
STA. 0+00 - 5+50

PROJECT NO:
24076


DATE:
DECEMBER 2024

SHEET NO:
10


\\Project\2024\Project\24076 Hawkins Valley Springhill Road Strawberry Lane Lot Property\Drawings\DWG\24076 Hawkins Valley Water and Sewer_R11 - 1-23-2025.dwg

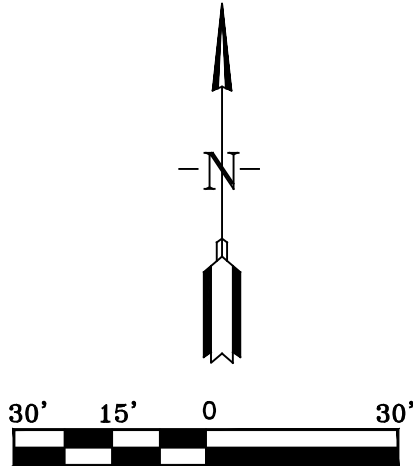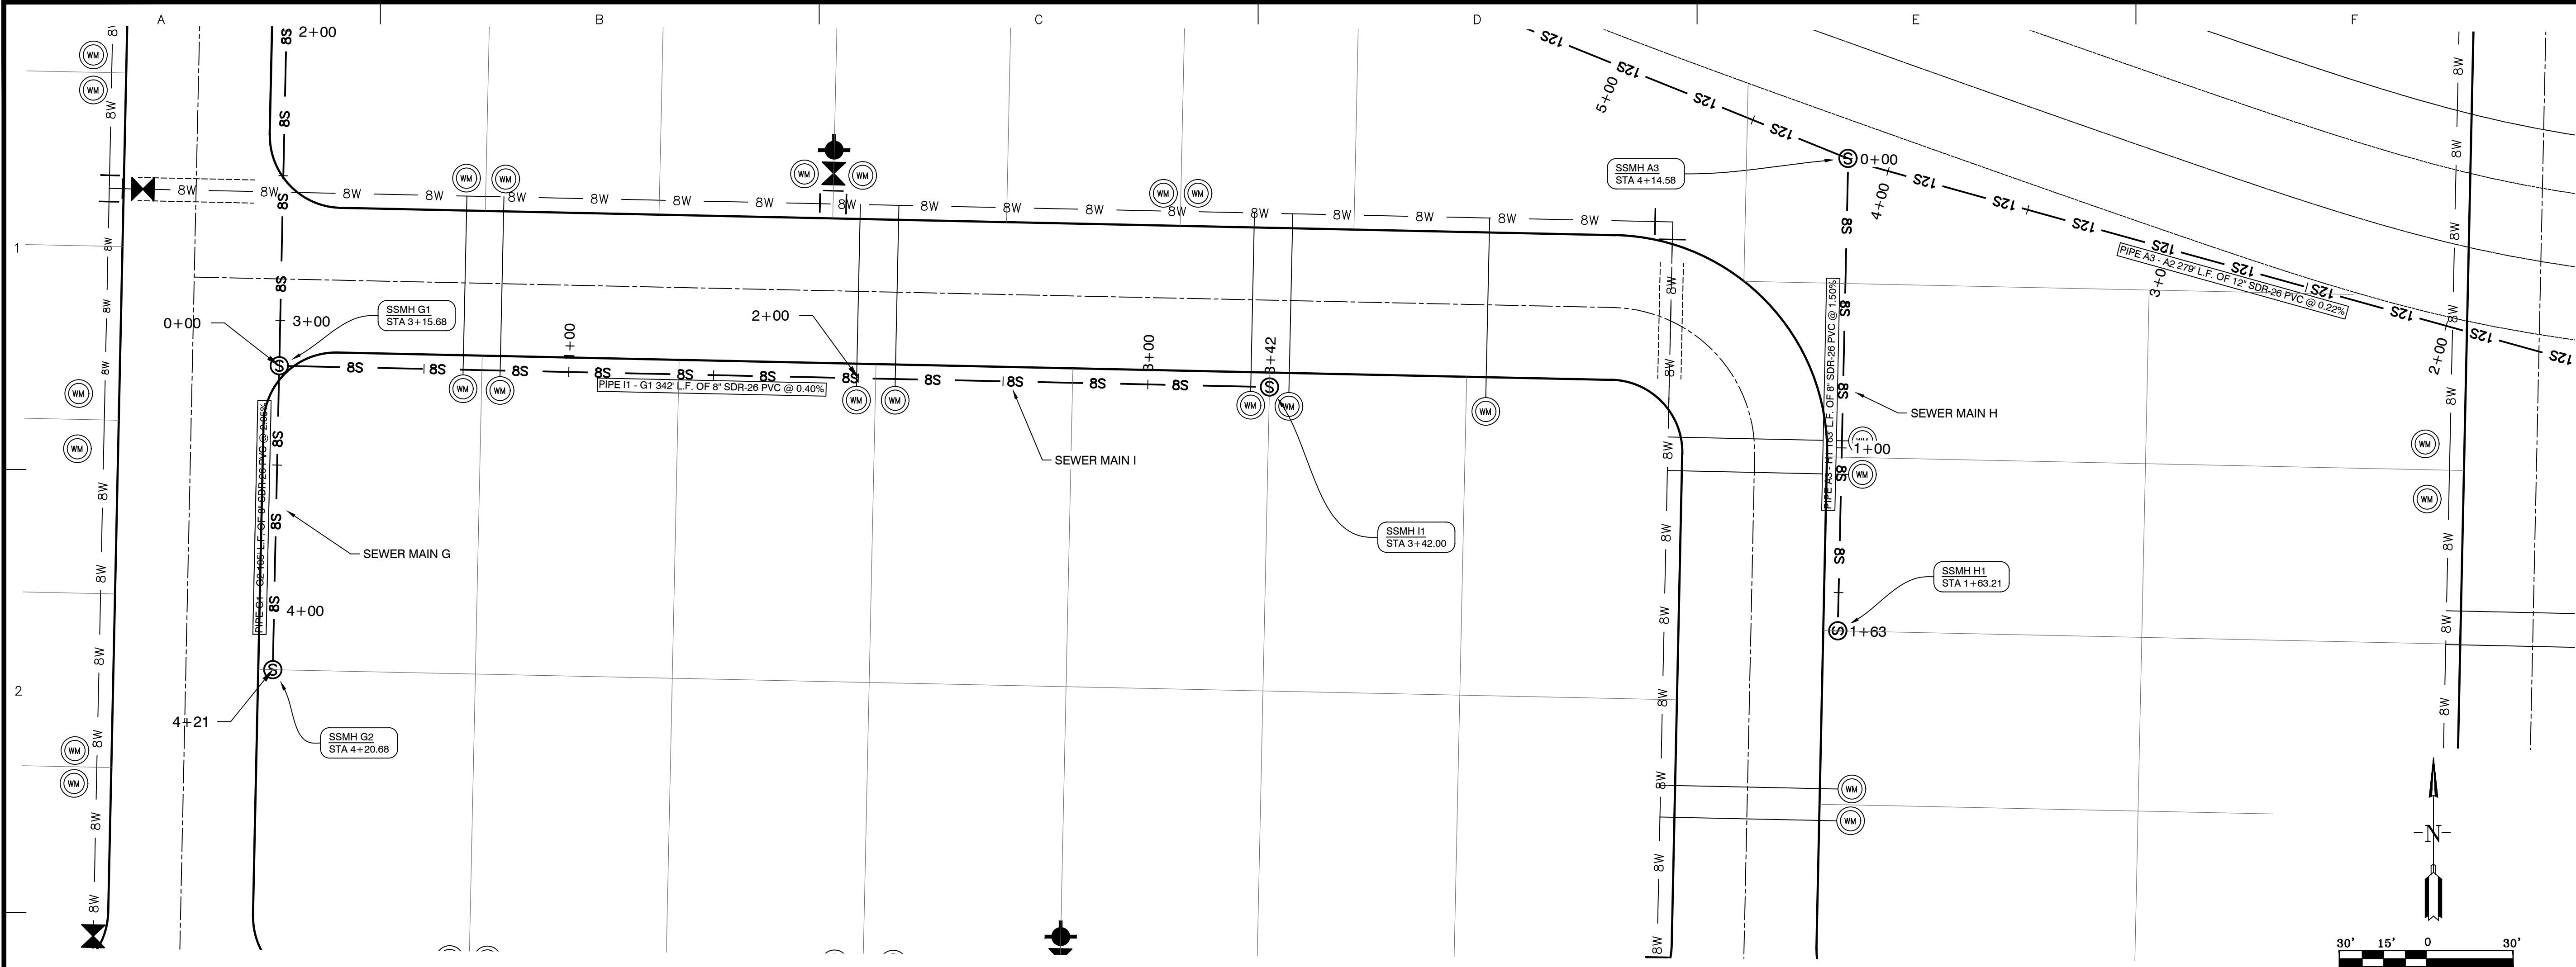

SEWER MAIN I STA. 0+00 - 3+42

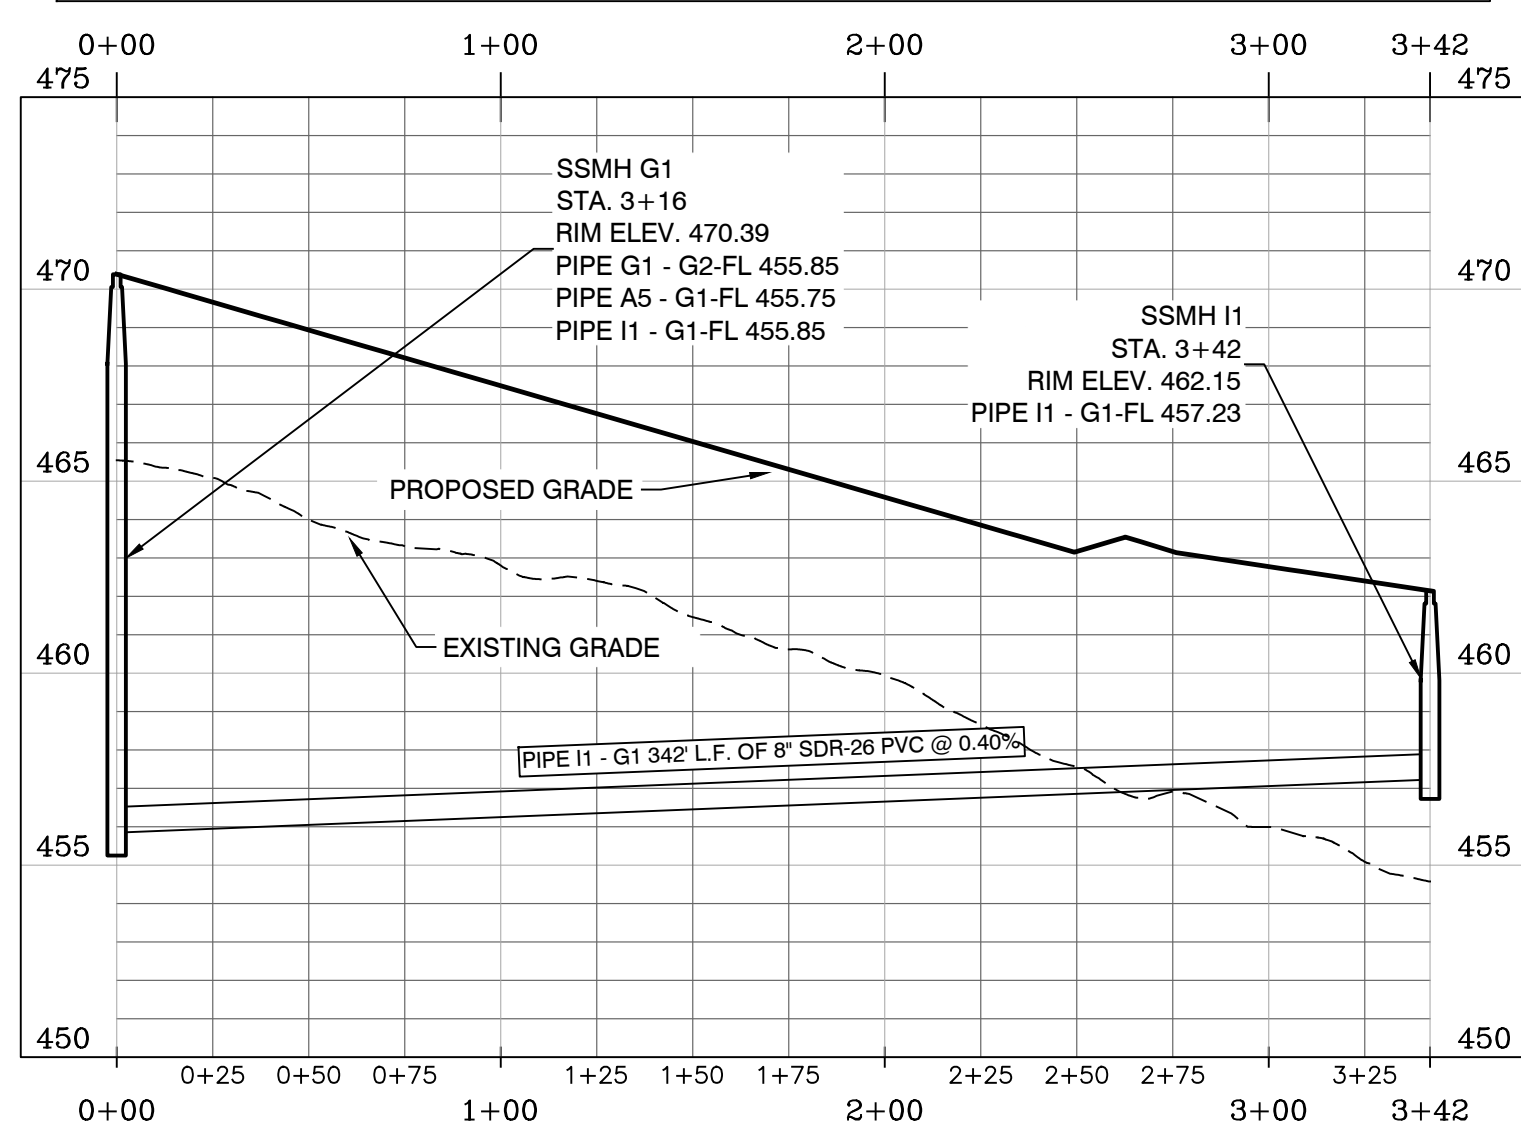

SEWER MAIN H STA. 0+00 - 1+64

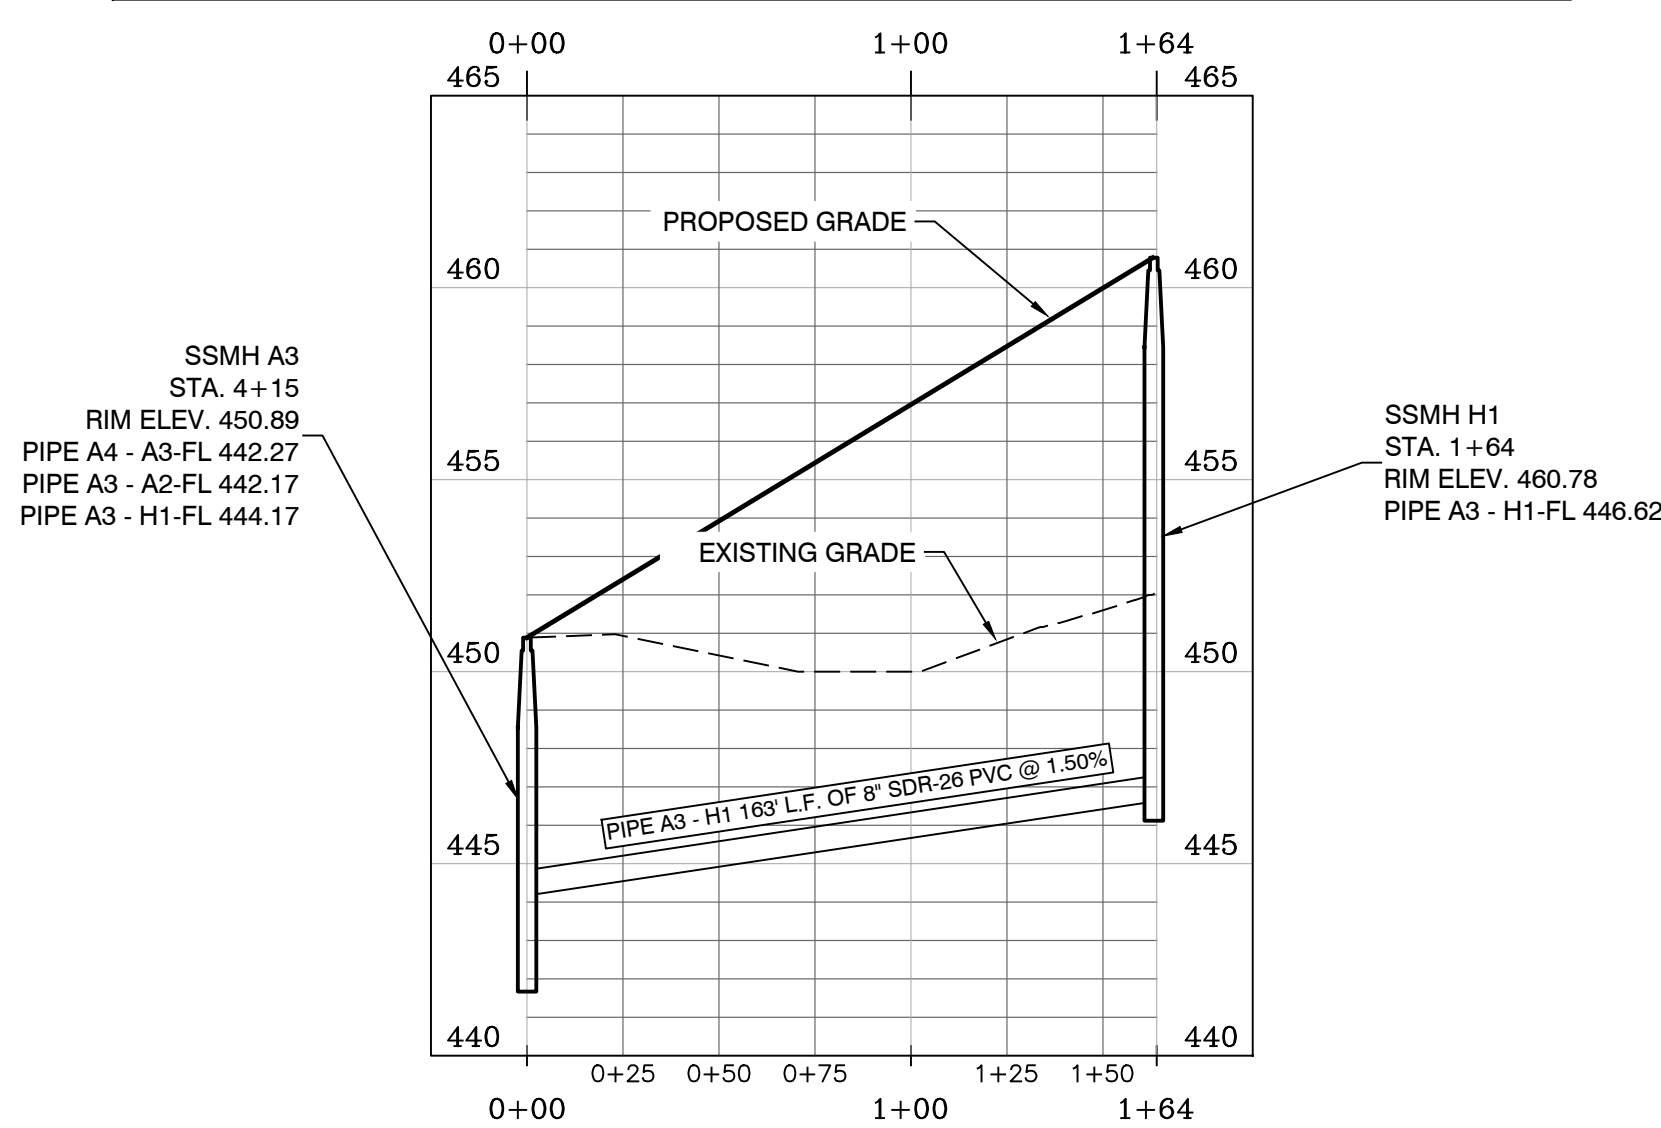

SCALE: H 1" = 50'
V 1" = 5'

BY	REVISION	DATE

GNE
Designing our client's success

GarNat Engineering, LLC
P.O. Box 116
Benton, AR 72018
Ph (501) 408-4650
gamateengineering@gmail.com

**HAWKINS VALLEY
OVERALL WATER & SEWER
FOR: THOMAS DB COLLINS, LTD, LLC
CITY OF BRYANT,
SALINE COUNTY, ARKANSAS**




01-23-2025

CONTENTS:
**SANITARY SEWER
PLAN & PROFILE
MAIN "I"
STA. 0+00 - 3+42
MAIN "H"
STA. 0+00 - 1+64**


PROJECT NO:
24076

DATE:
DECEMBER 2024

SHEET NO:

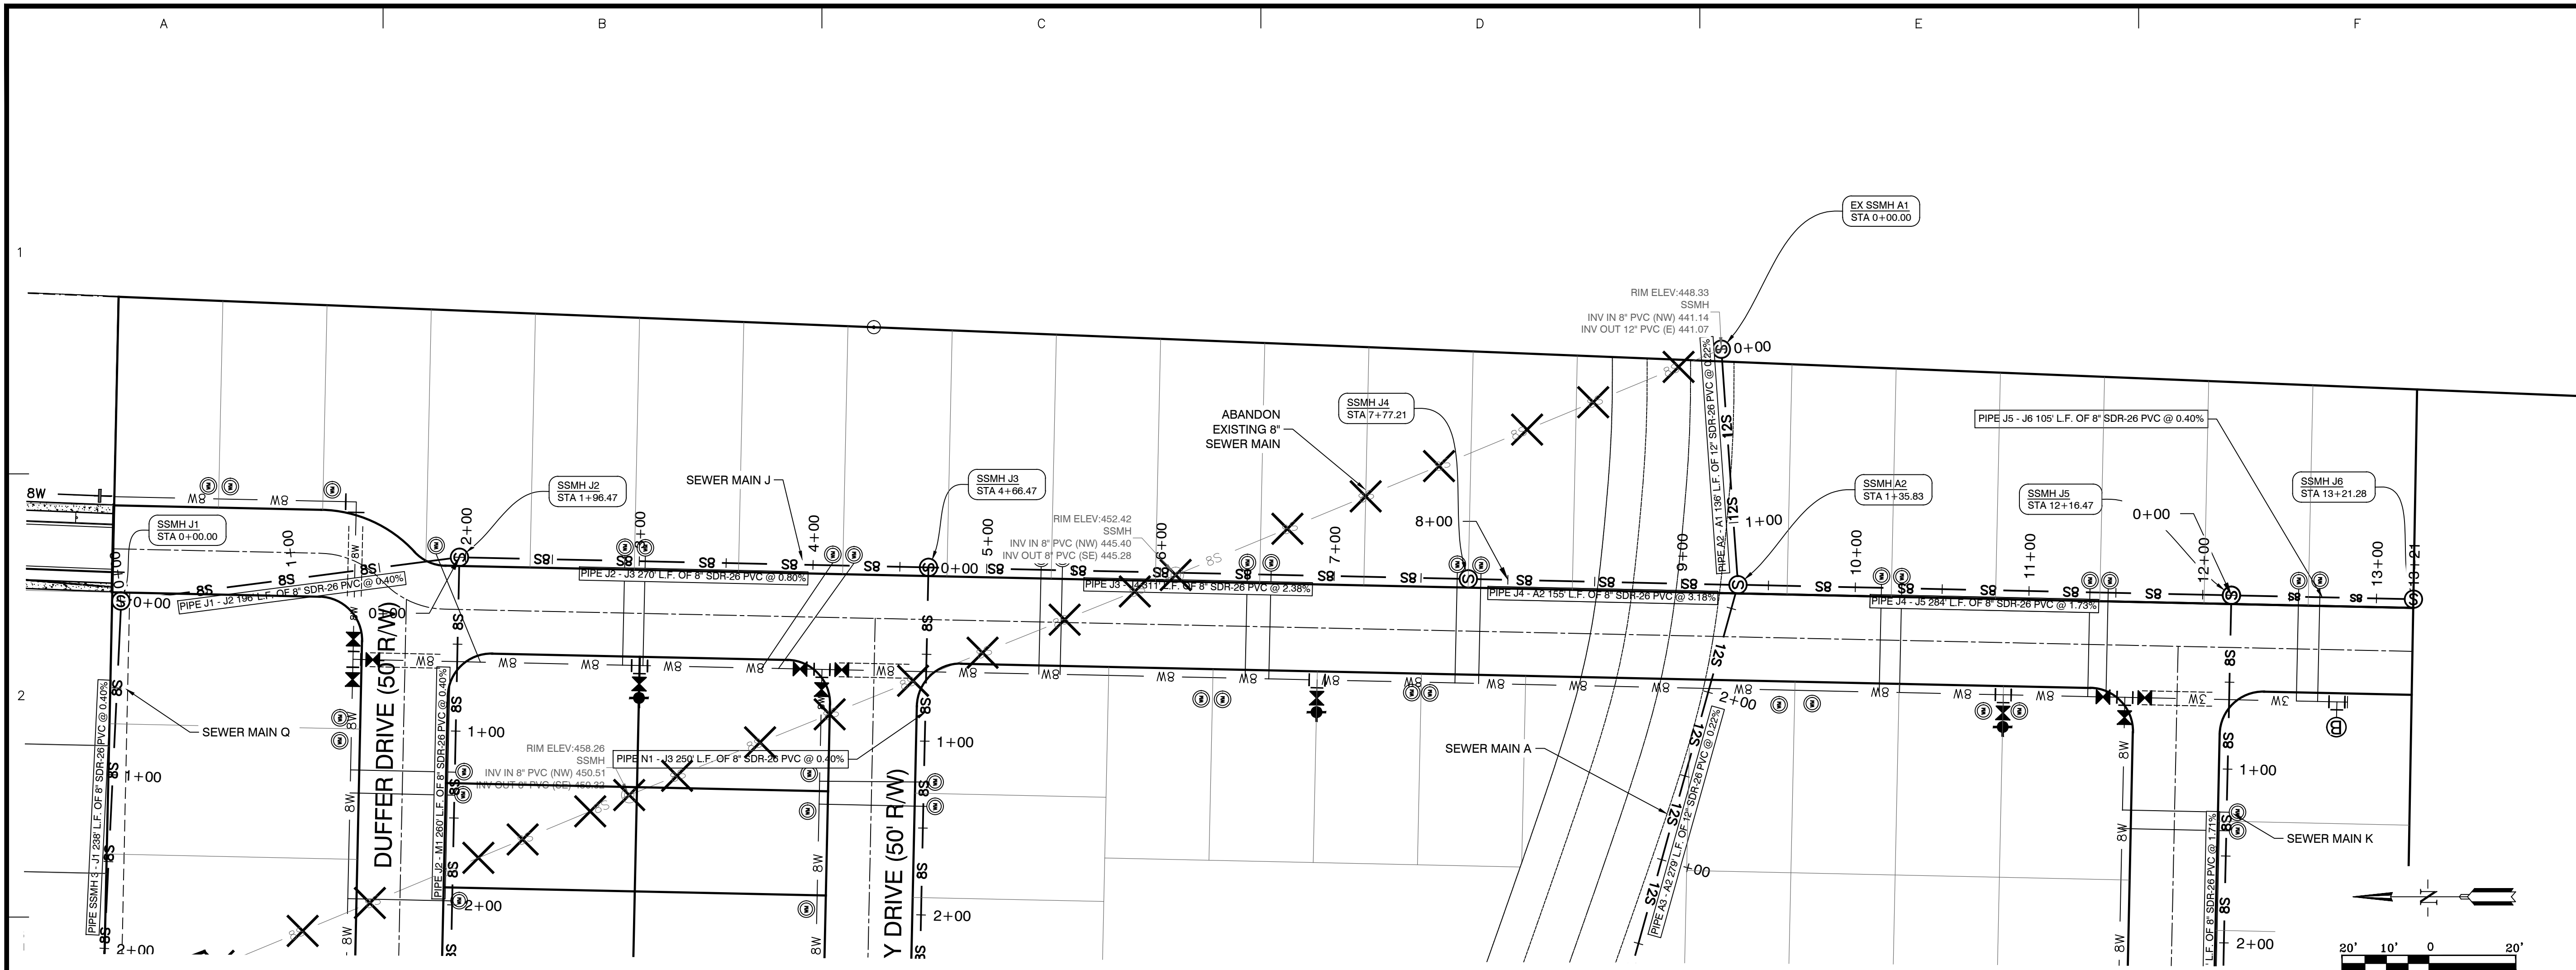

SEWER MAIN J STA. 0+00 - 13+22

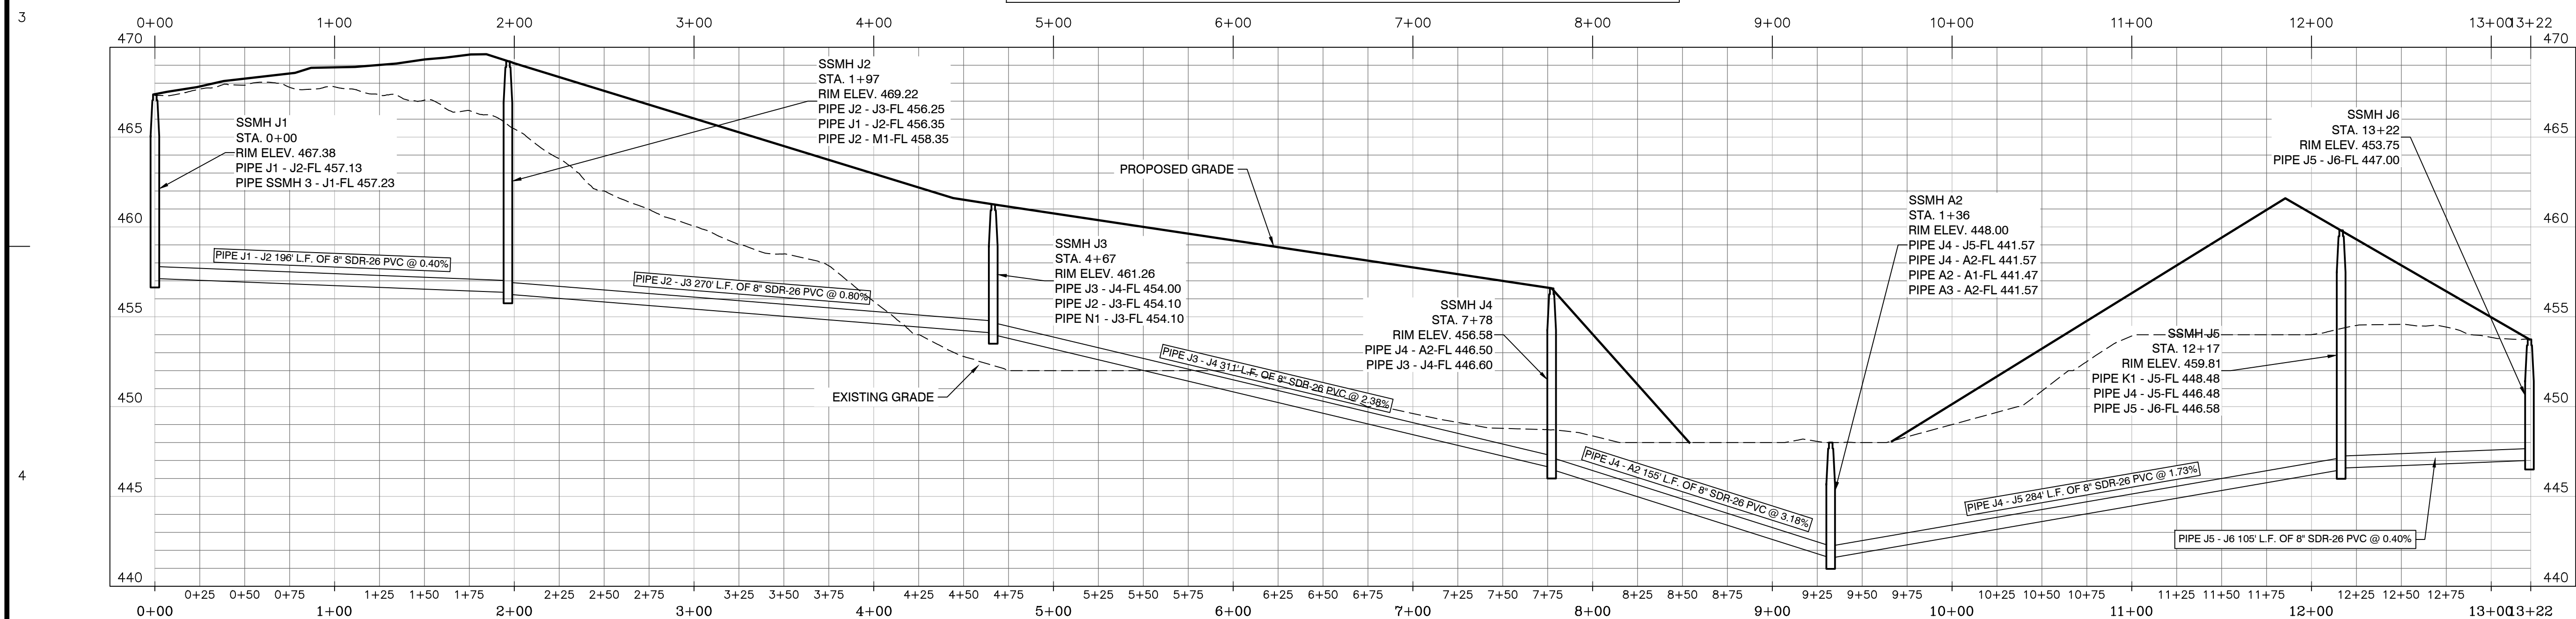

SCALE: H 1" = 50'
V 1" = 5'

REVISION		DATE	BY

Designing our client's success
GarNat Engineering, LLC
3825 Mt Carmel Rd
Bryant, AR 72022
garnatengineering@gmail.com

GarNat Engineering, LLC
P.O. Box 116
Bryant, AR 72018
Ph (501) 408-4650

HAWKINS VALLEY
OVERALL WATER & SEWER
FOR: THOMAS DB COLLINS, LTD, LLC
CITY OF BRYANT,
SALINE COUNTY, ARKANSAS

STATE OF
ARKANSAS
Kernon J. Williams
REGISTERED
PROFESSIONAL
ENGINEER
NO. 9551


01-23-2025

CONTENTS:
SANITARY
SEWER PLAN &
PROFILE
MAIN "J"
STA. 0+00 - 13+22


PROJECT NO:
24076

DATE:
DECEMBER 2024

SHEET NO:
13

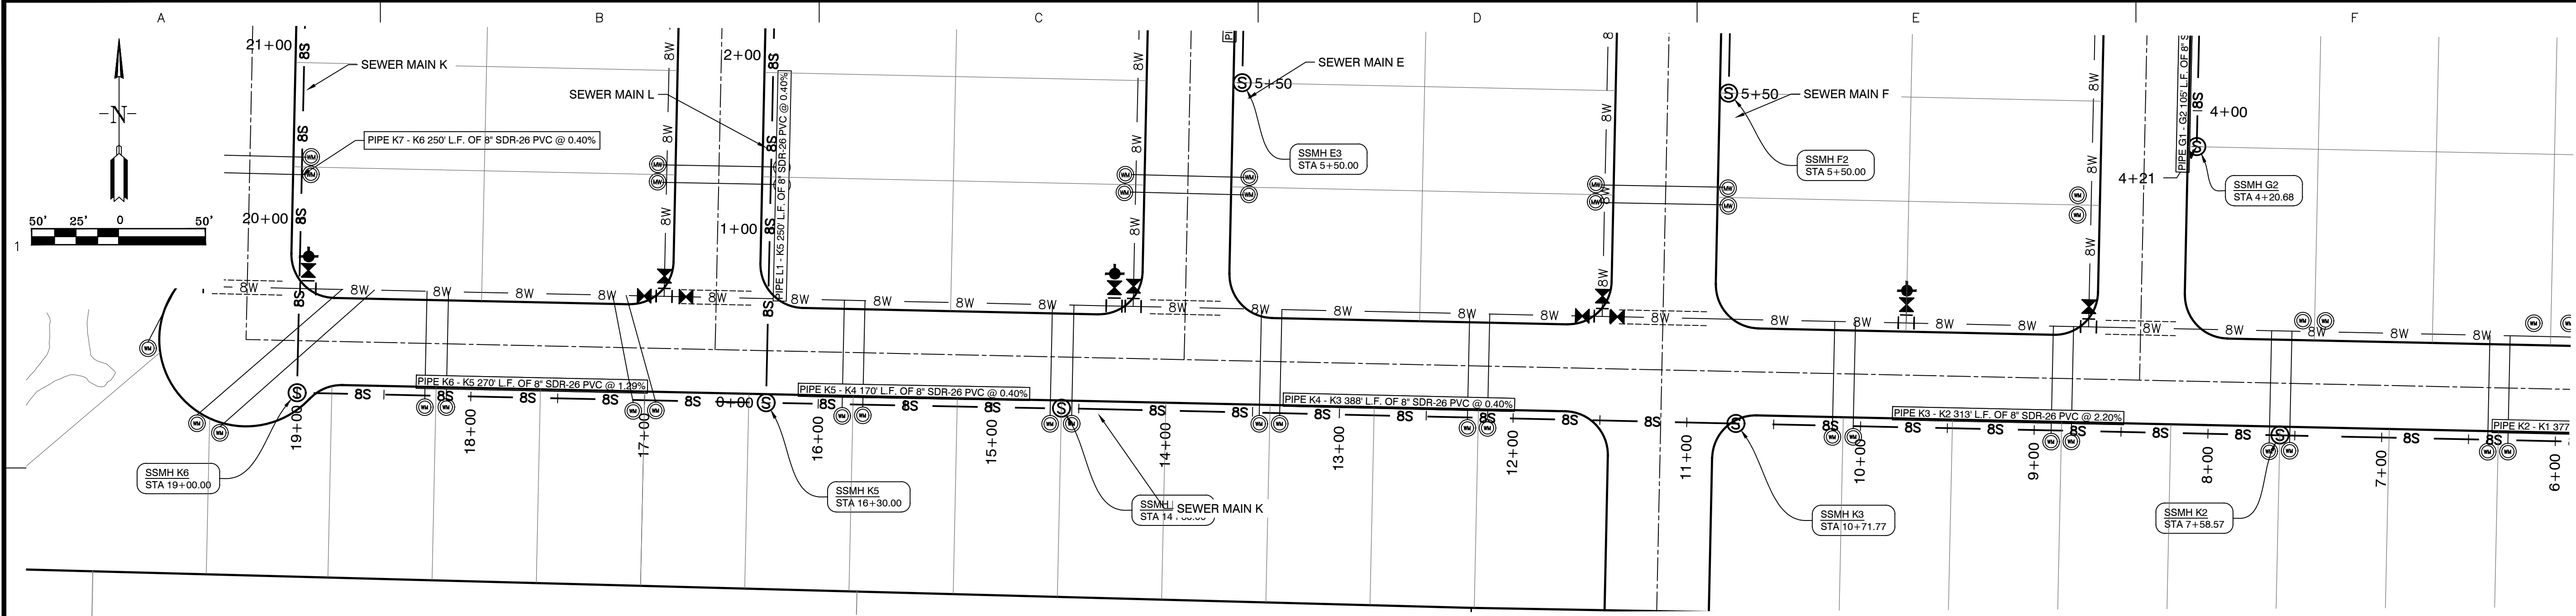

SEWER MAIN K STA. 10+71 - 19+00

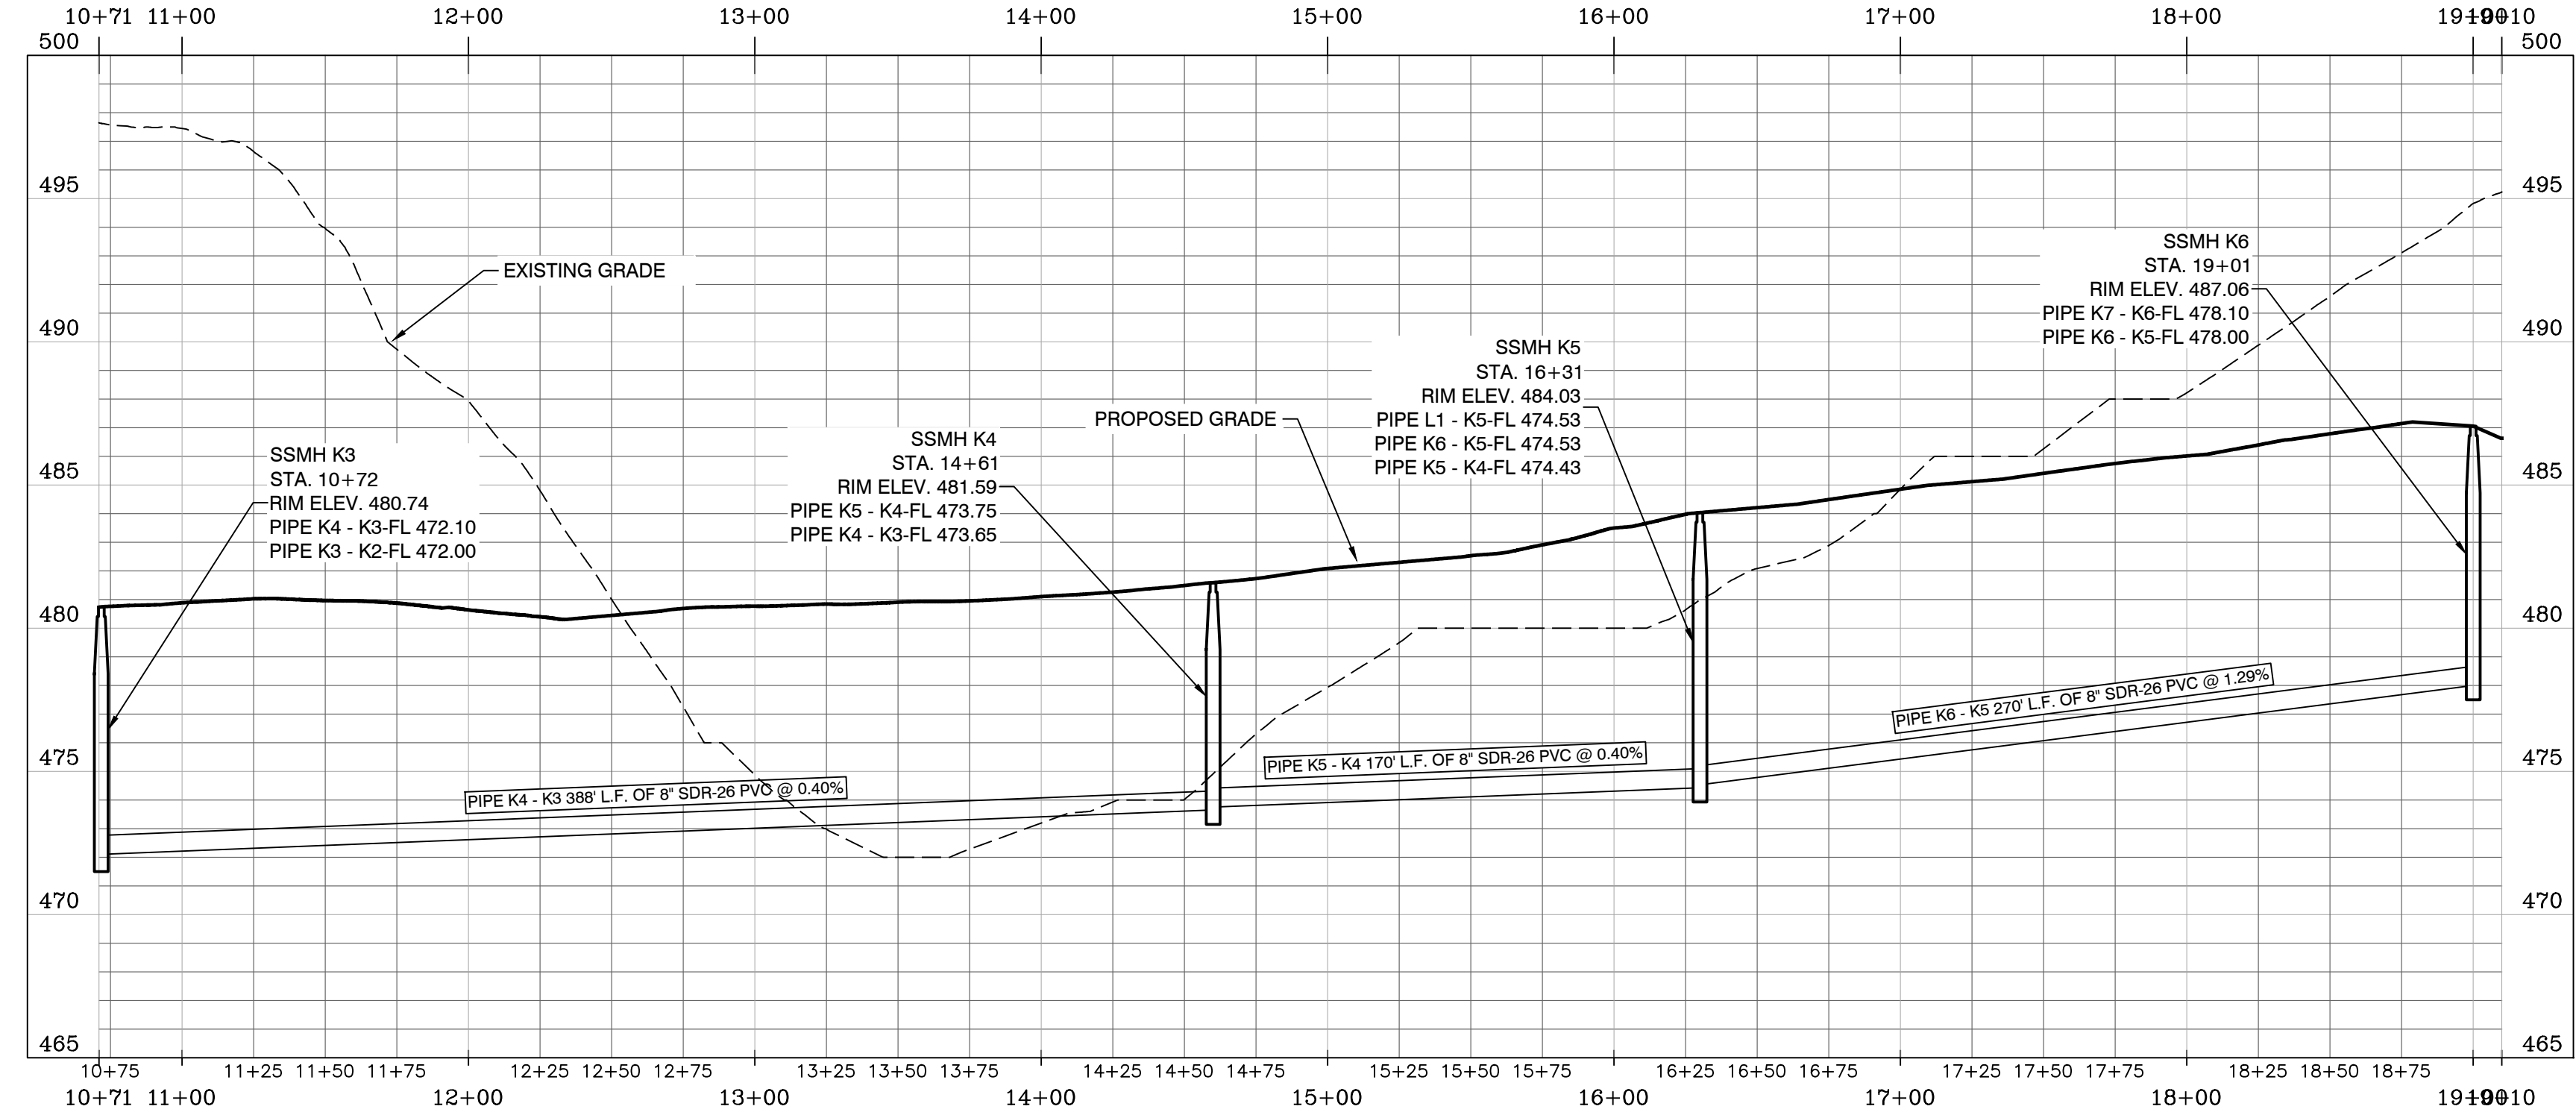

SCALE: H 1" = 50'
V 1" = 5'

BY		REVISION		DATE	

Designing our client's success

GarNat Engineering, LLC

P.O. Box 116
Benton, AR 72018
Ph (501) 408-4650

3825 Mt Carmel Rd
Bryant, AR 72022
gamateengineering@gmail.com

**HAWKINS VALLEY
OVERALL WATER & SEWER
FOR: THOMAS DB COLLINS, LTD, LLC
CITY OF BRYANT,
SALINE COUNTY, ARKANSAS**

STATE OF
ARKANSAS
REGISTERED
PROFESSIONAL
ENGINEER
KERNON J. WILLIAMS
NO. 9551

01-23-2025


CONTENTS:
SANITARY
SEWER PLAN &
PROFILE
MAIN "K"
STA. 10+71 - 19+00

PROJECT NO:
24076

DATE:
DECEMBER 2024


SHEET NO:

15

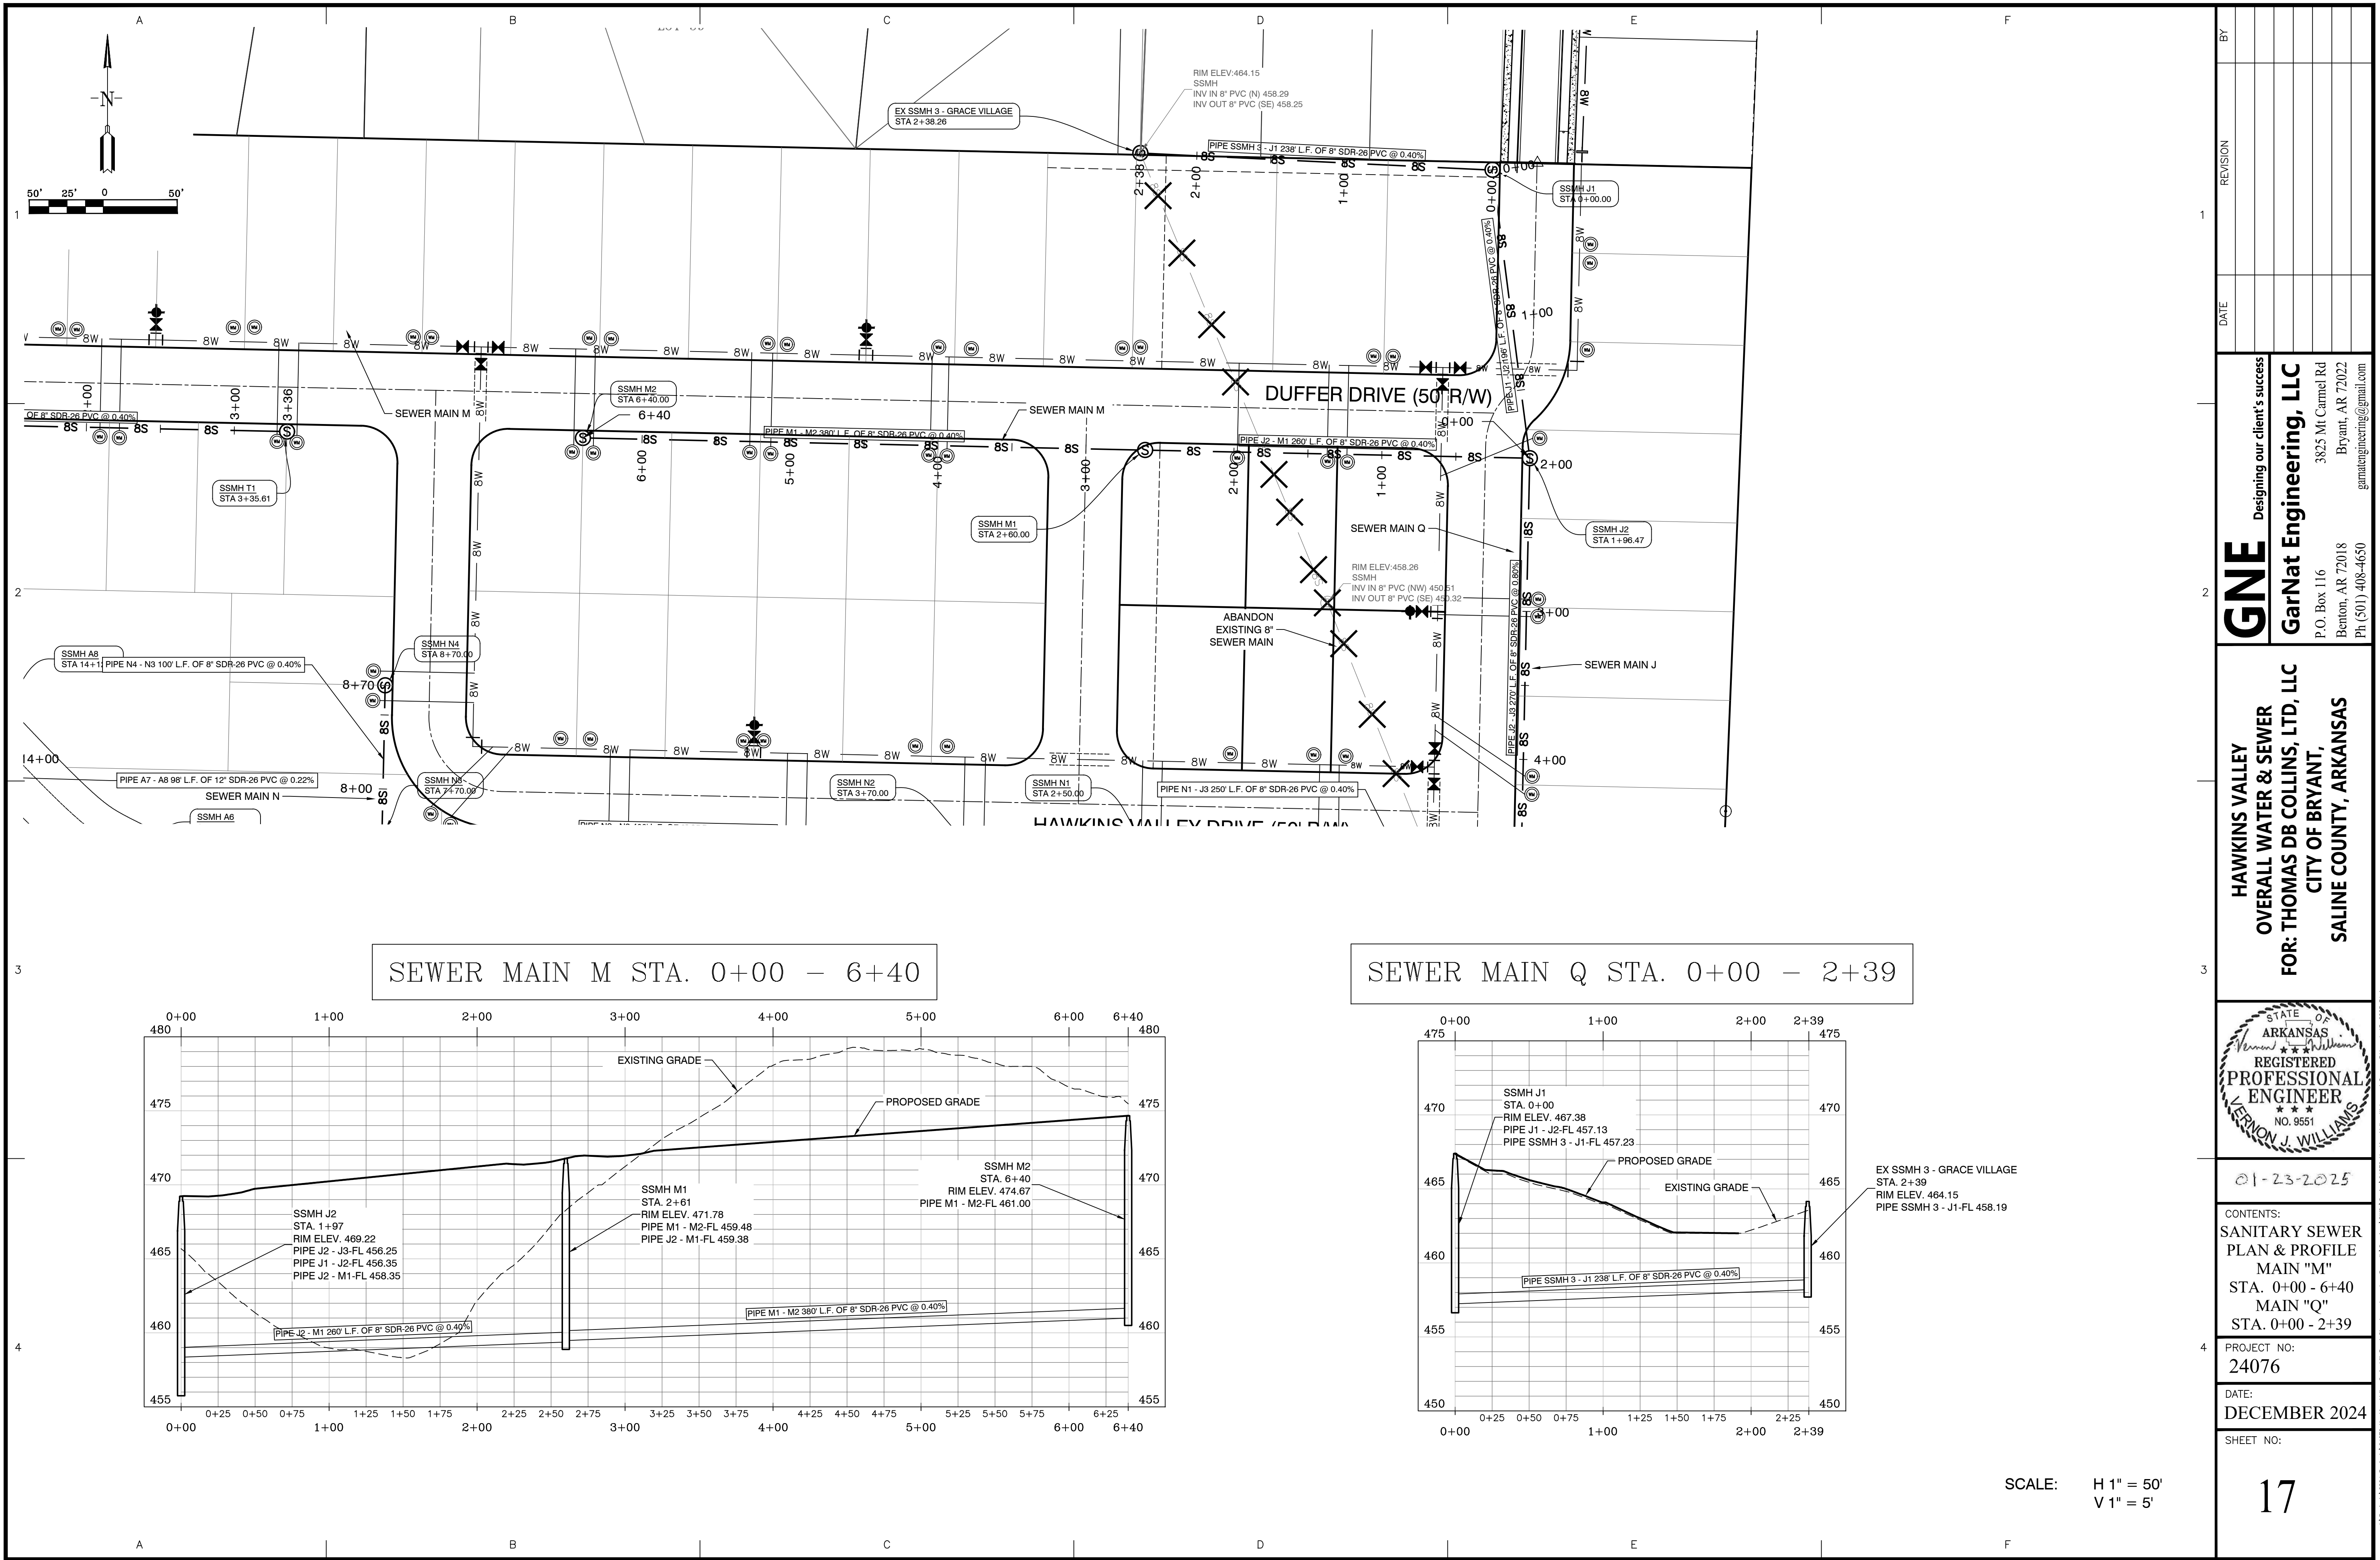


BY	
REVISION	
DATE	
Designing our client's success	
GarNat Engineering, LLC	
3825 Mt Carmel Rd Bryant, AR 72022 gamateengineering@gmail.com	
HAWKINS VALLEY OVERALL WATER & SEWER FOR: THOMAS DB COLLINS, LTD, LLC CITY OF BRYANT, SALINE COUNTY, ARKANSAS	
	
01-23-2025	
CONTENTS: SANITARY SEWER PLAN & PROFILE MAIN "M" STA. 0+00 - 6+40 MAIN "Q" STA. 0+00 - 2+39	
PROJECT NO: 24076	
DATE: DECEMBER 2024	
SHEET NO:	

SCALE: H 1" = 50'
V 1" = 5'

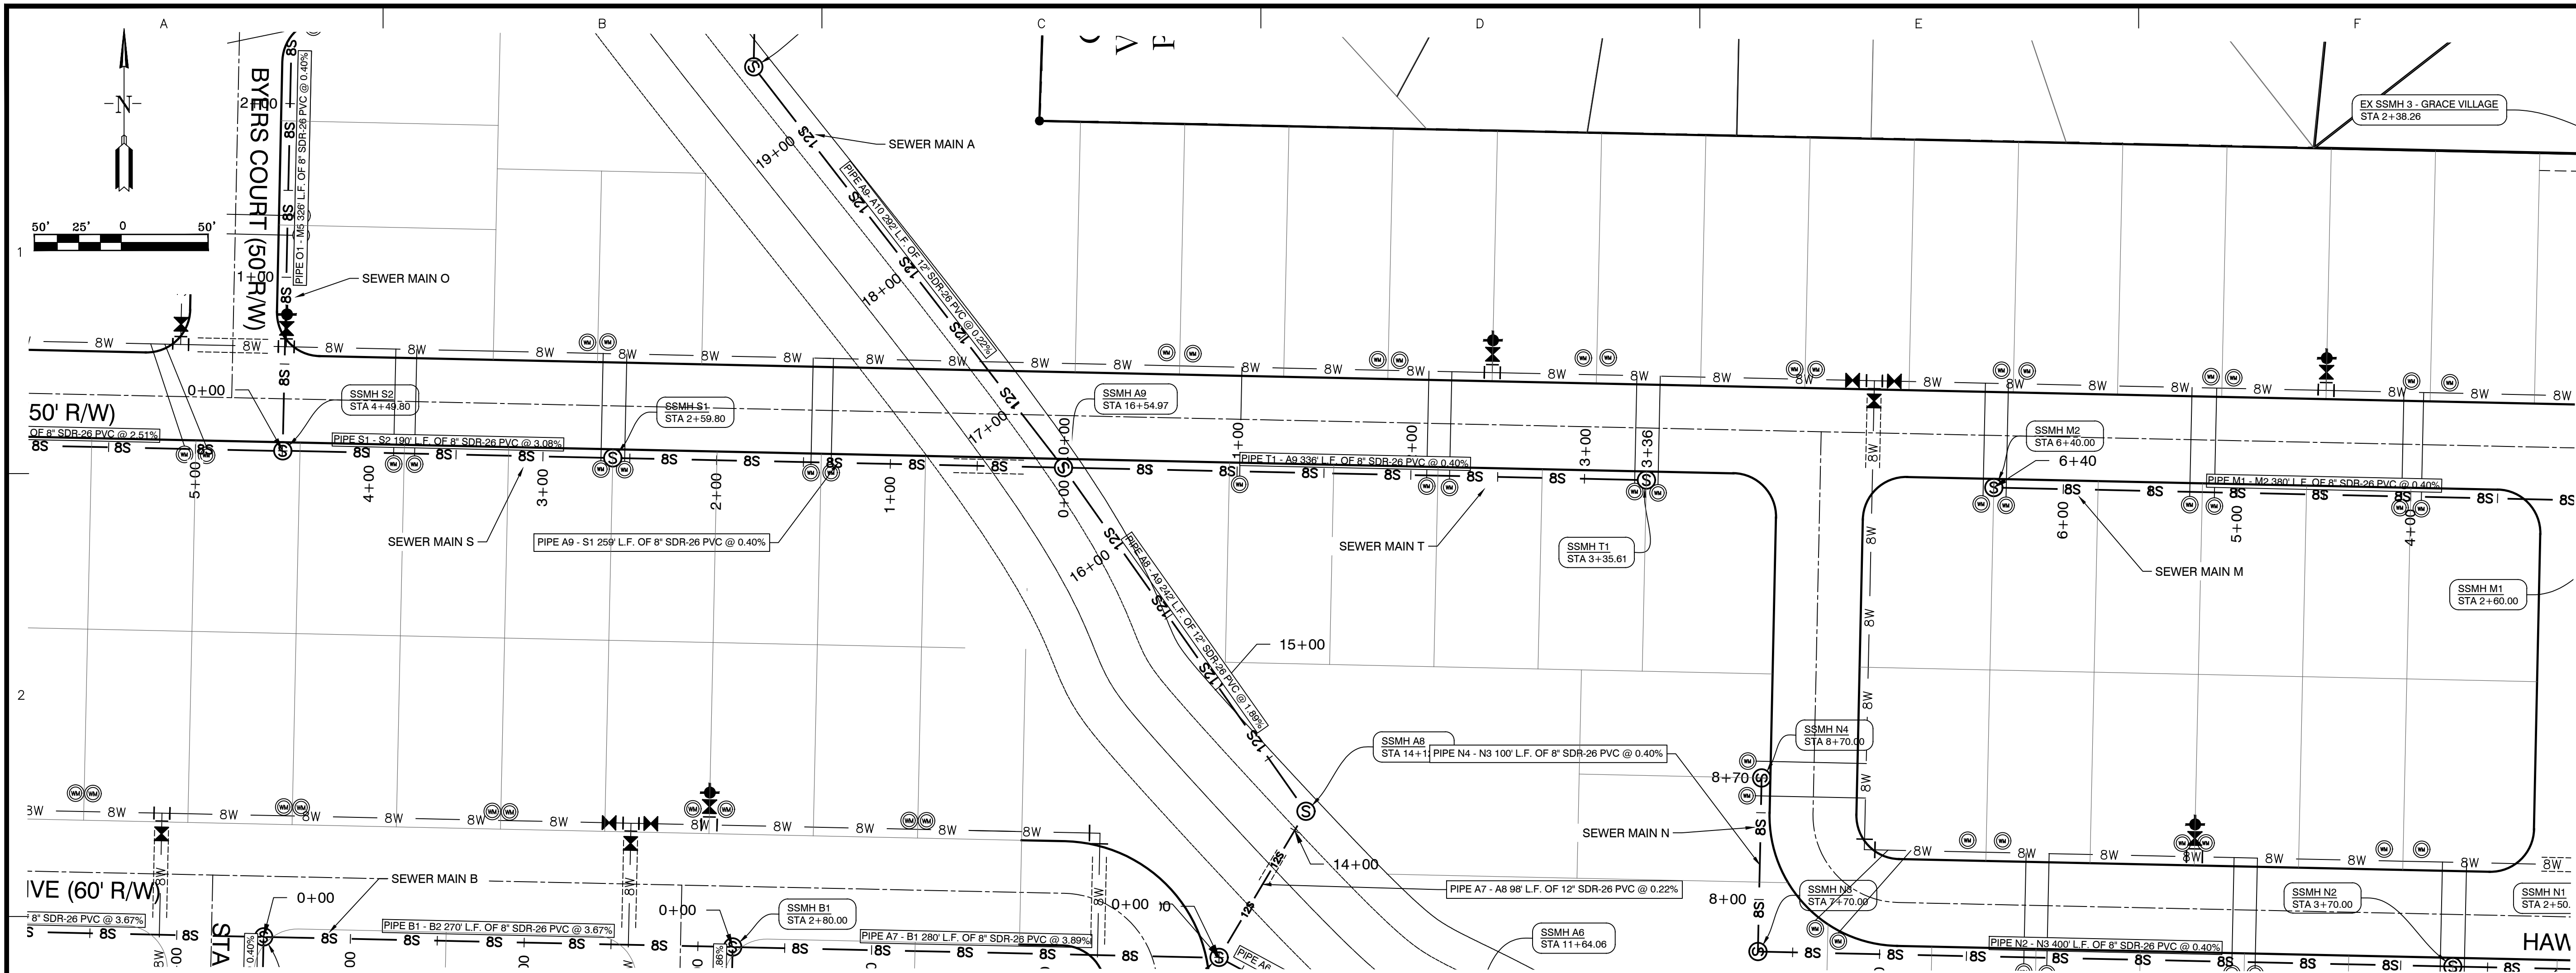


SEWER MAIN T STA. 0+00 - 3+36

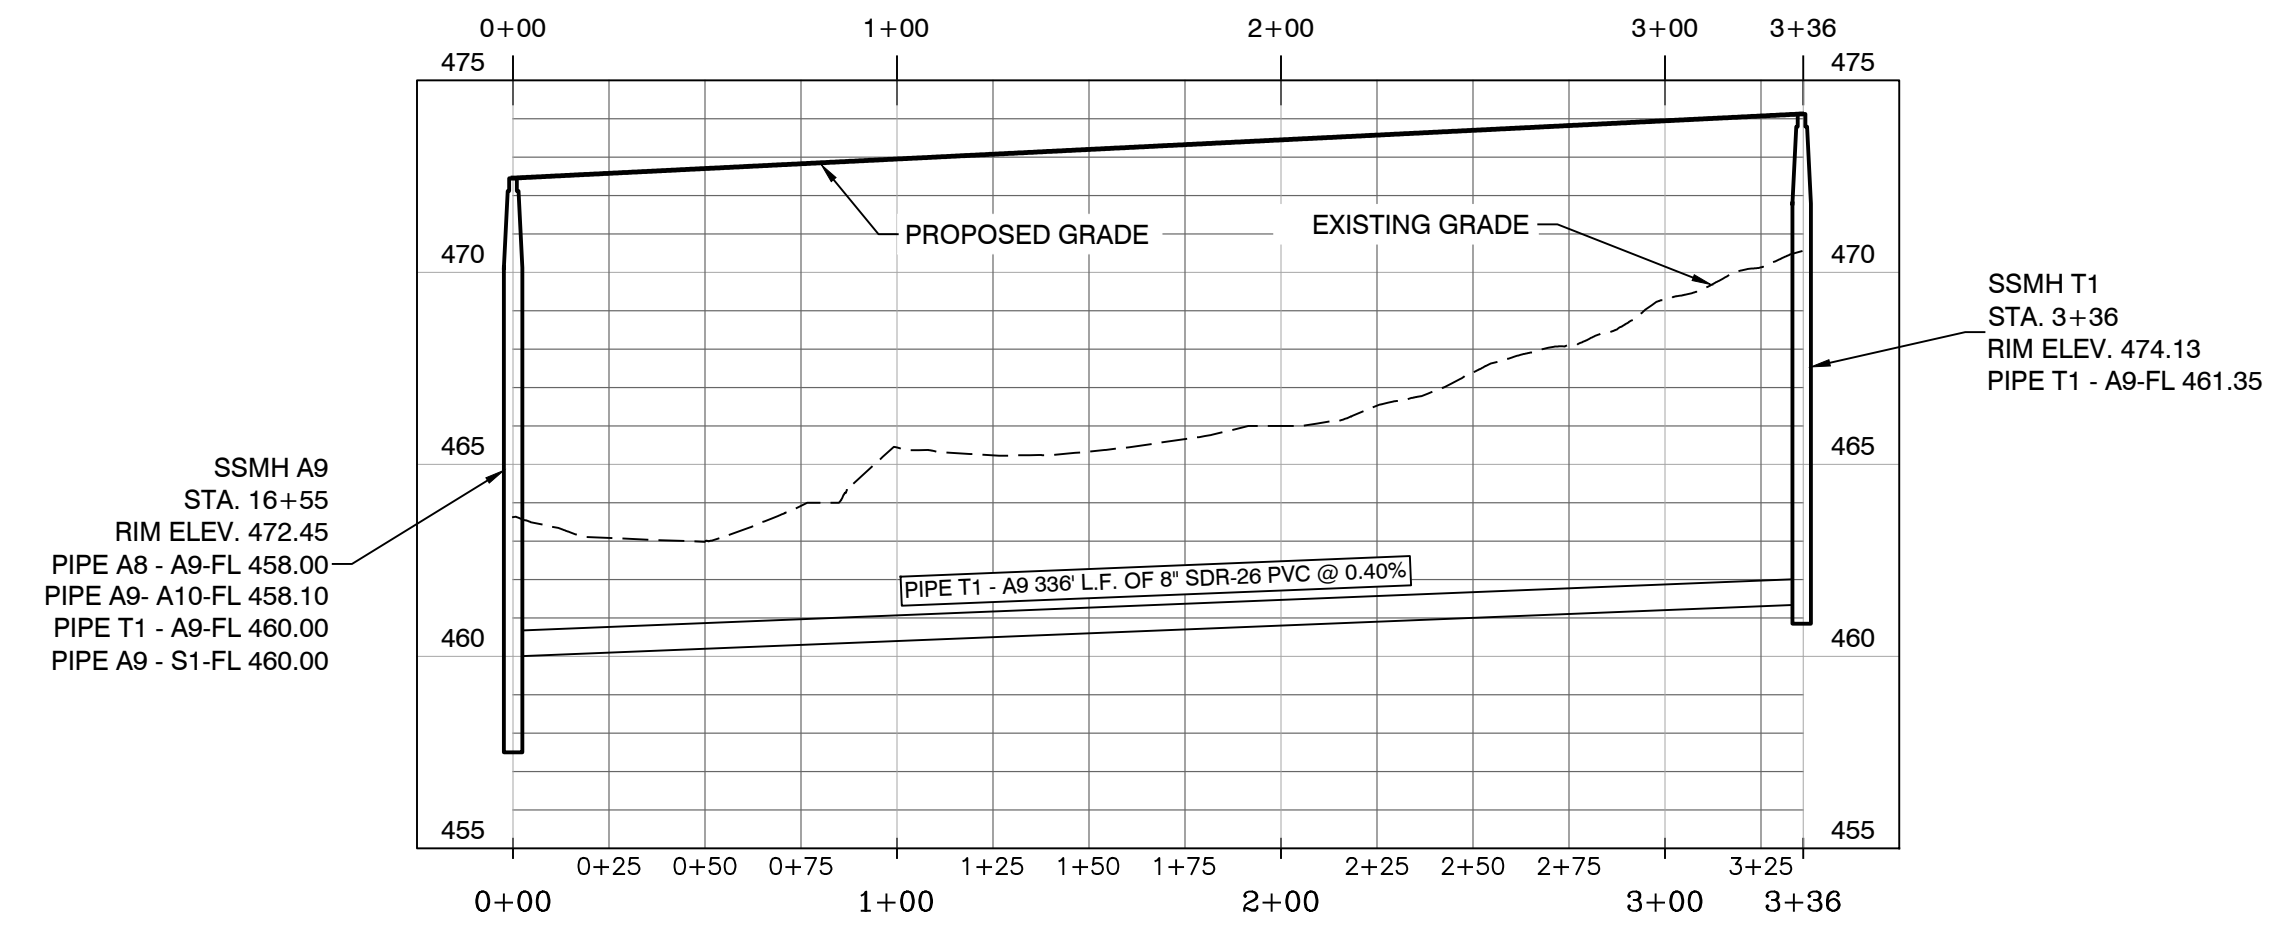


SCALE: H 1" = 50'
V 1" = 5'

BY		REVISION	
DATE			
Designing our client's success			
GarNat Engineering, LLC		3825 Mt Carmel Rd Bryant, AR 72022 gamateengineering@gmail.com	
HAWKINS VALLEY OVERALL WATER & SEWER FOR: THOMAS DB COLLINS, LTD, LLC CITY OF BRYANT, SALINE COUNTY, ARKANSAS		REGISTERED PROFESSIONAL ENGINEER KERNON J. WILLIAMS NO. 9551	
01-23-2025			
CONTENTS:			
SANITARY SEWER PLAN & PROFILE MAIN "T" STA. 0+00 - 3+36			
PROJECT NO: 24076			
DATE: DECEMBER 2024			
SHEET NO: 18			

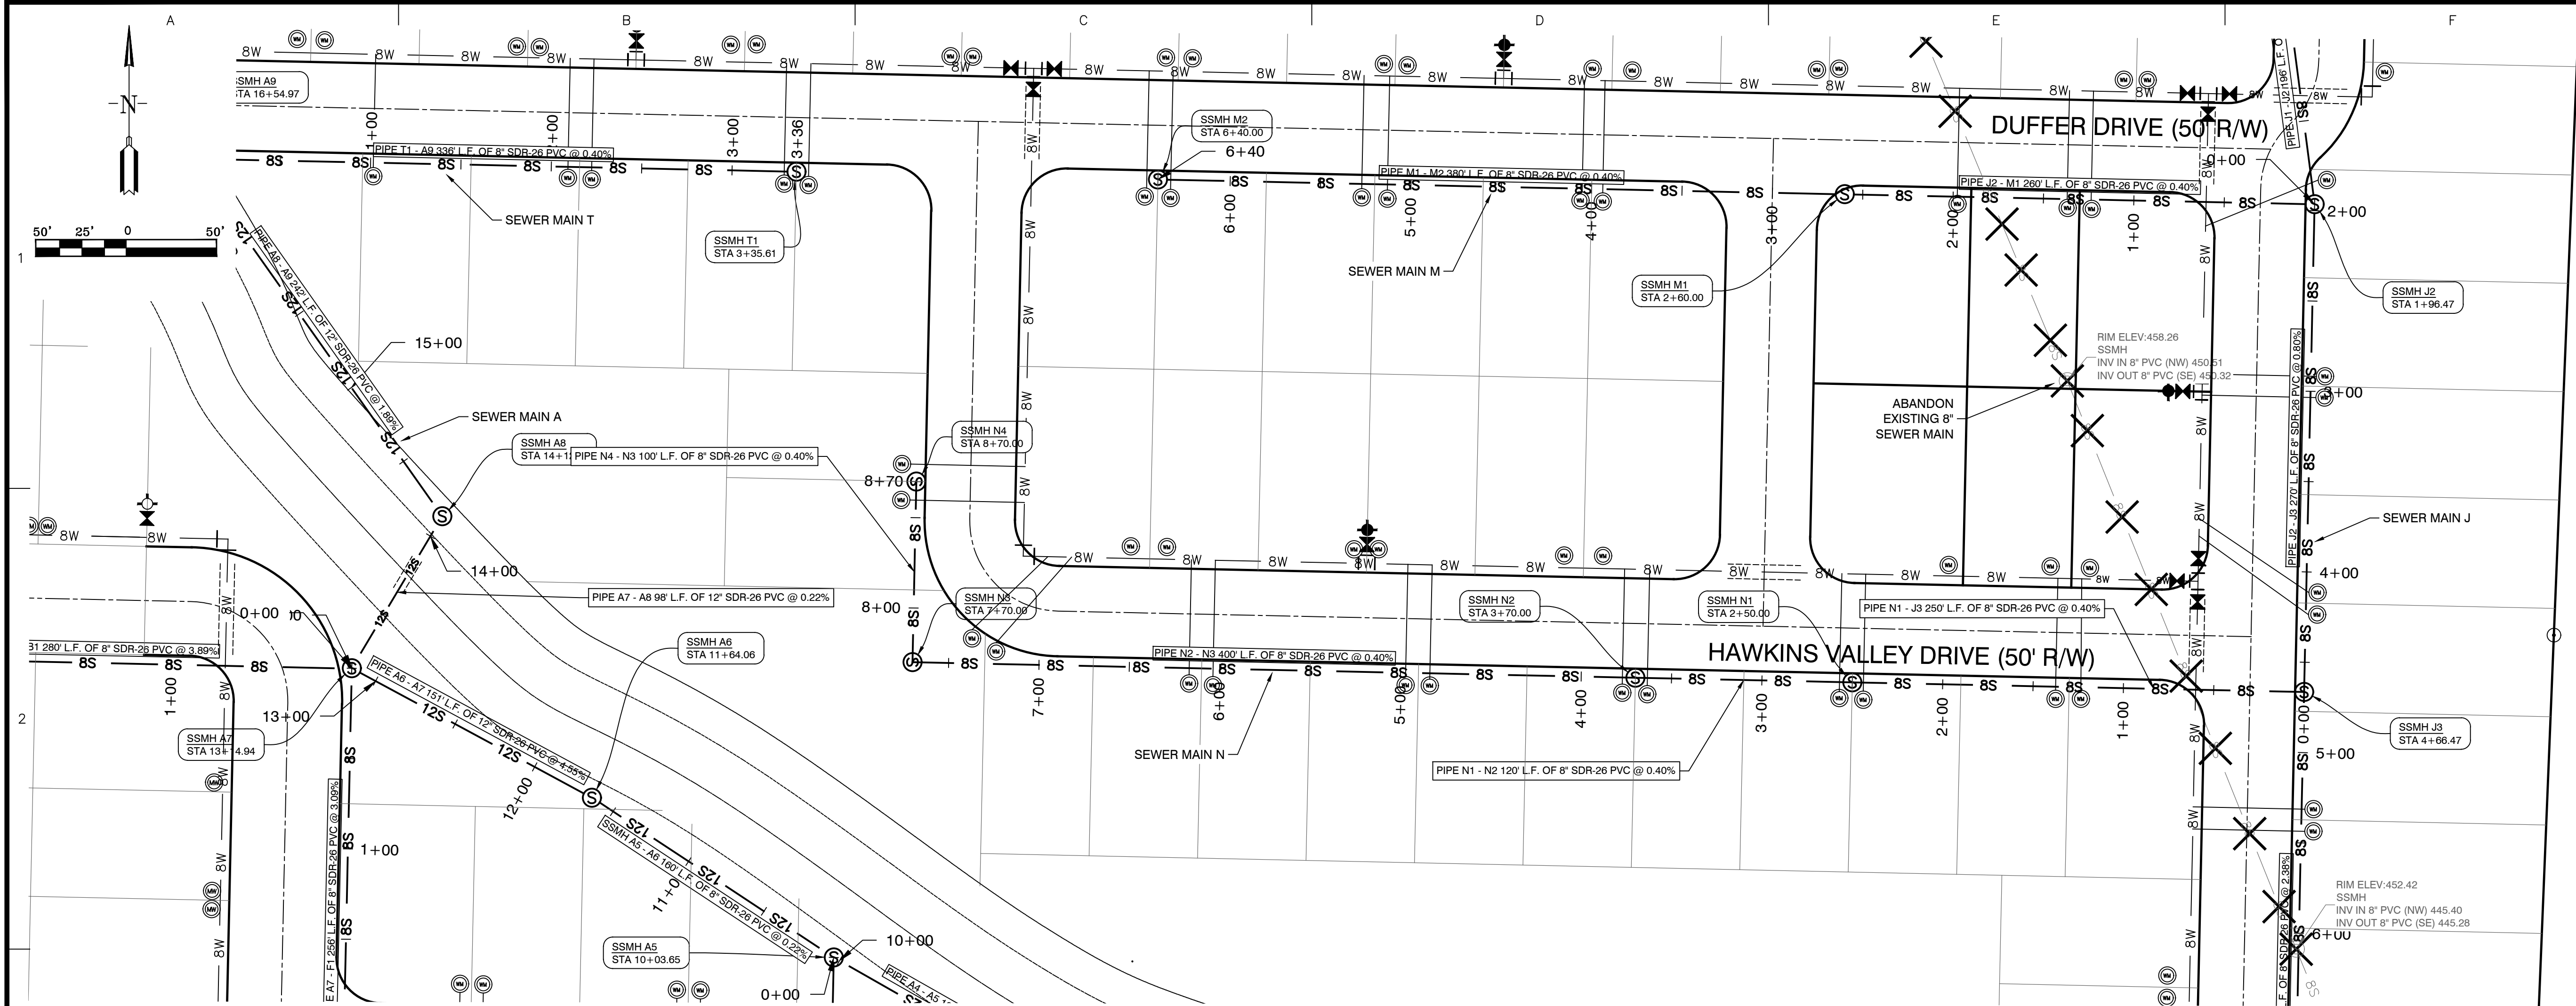

SEWER MAIN N STA. 0+00 - 8+70

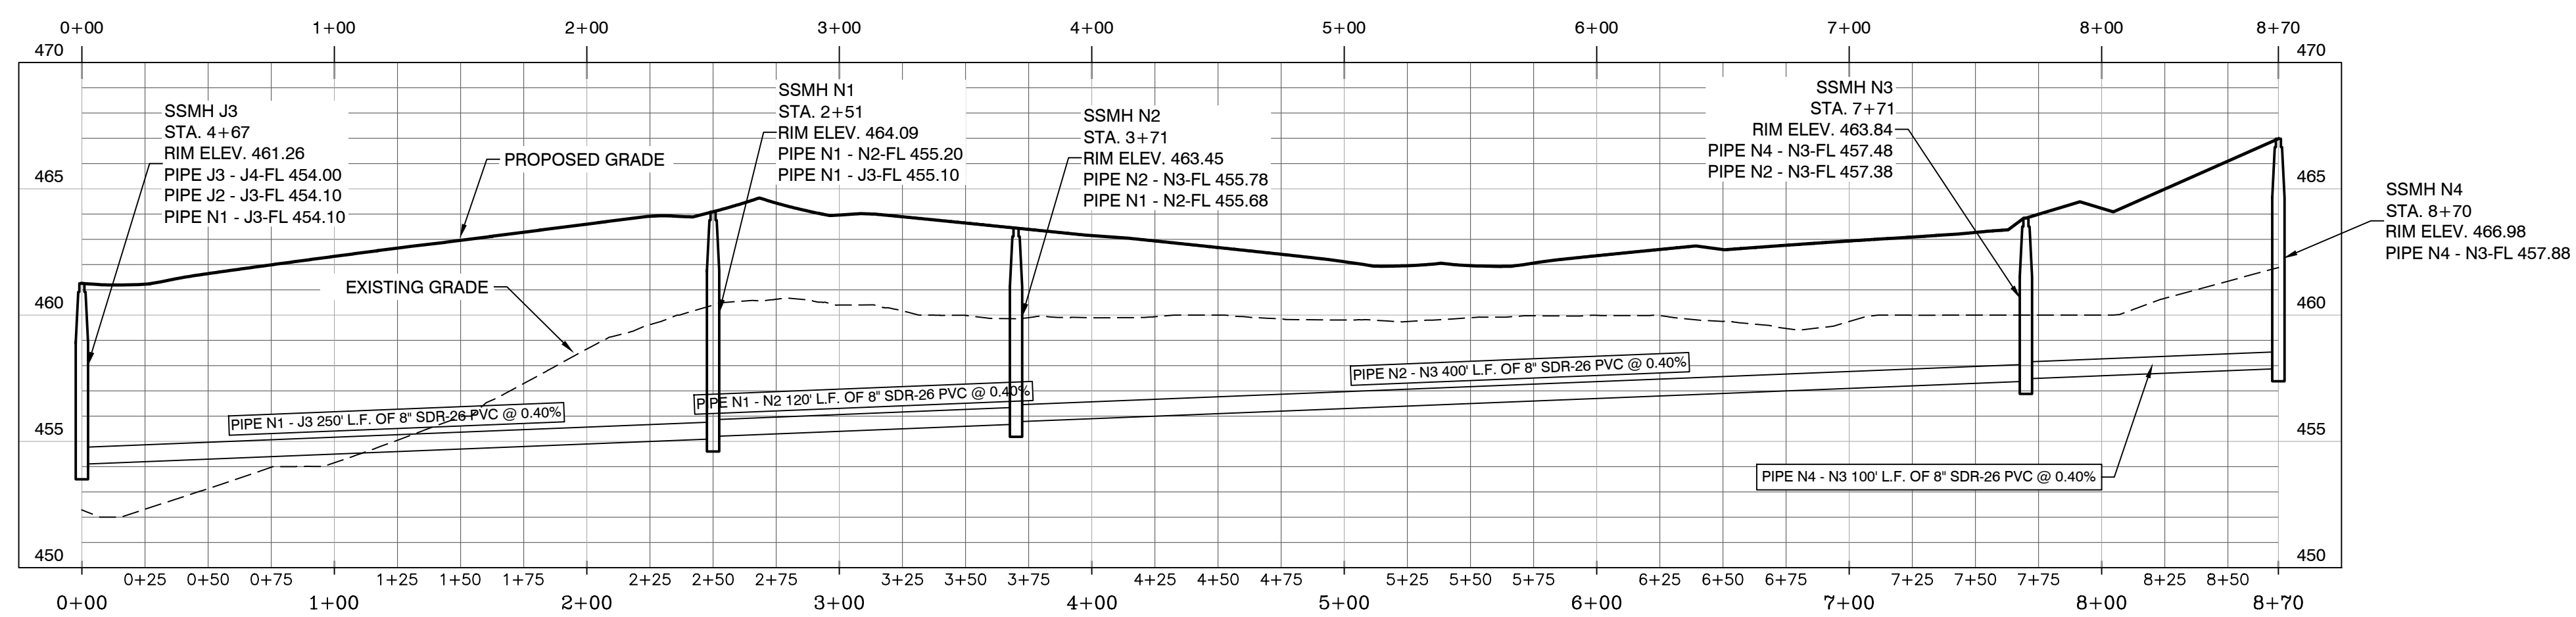

SCALE: H 1" = 50'
V 1" = 5'

BY	REVISION	DATE
	1	
	2	
	3	
	4	

Designing our client's success

GarNat Engineering, LLC

3825 Mt Carmel Rd
Bryant, AR 72022
garnatengineering@gmail.com

P.O. Box 116
Benton, AR 72018
Ph (501) 408-4650

**HAWKINS VALLEY
OVERALL WATER & SEWER
FOR: THOMAS DB COLLINS, LTD, LLC
CITY OF BRYANT,
SALINE COUNTY, ARKANSAS**

STATE OF ARKANSAS
REGISTERED PROFESSIONAL ENGINEER
KERNON J. WILLIAMS
NO. 9551

01-23-2025


CONTENTS:
SANITARY SEWER
PLAN & PROFILE
MAIN "N"
STA. 0+00 - 8+70

PROJECT NO:
24076

DATE:
DECEMBER 2024

SHEET NO:

19

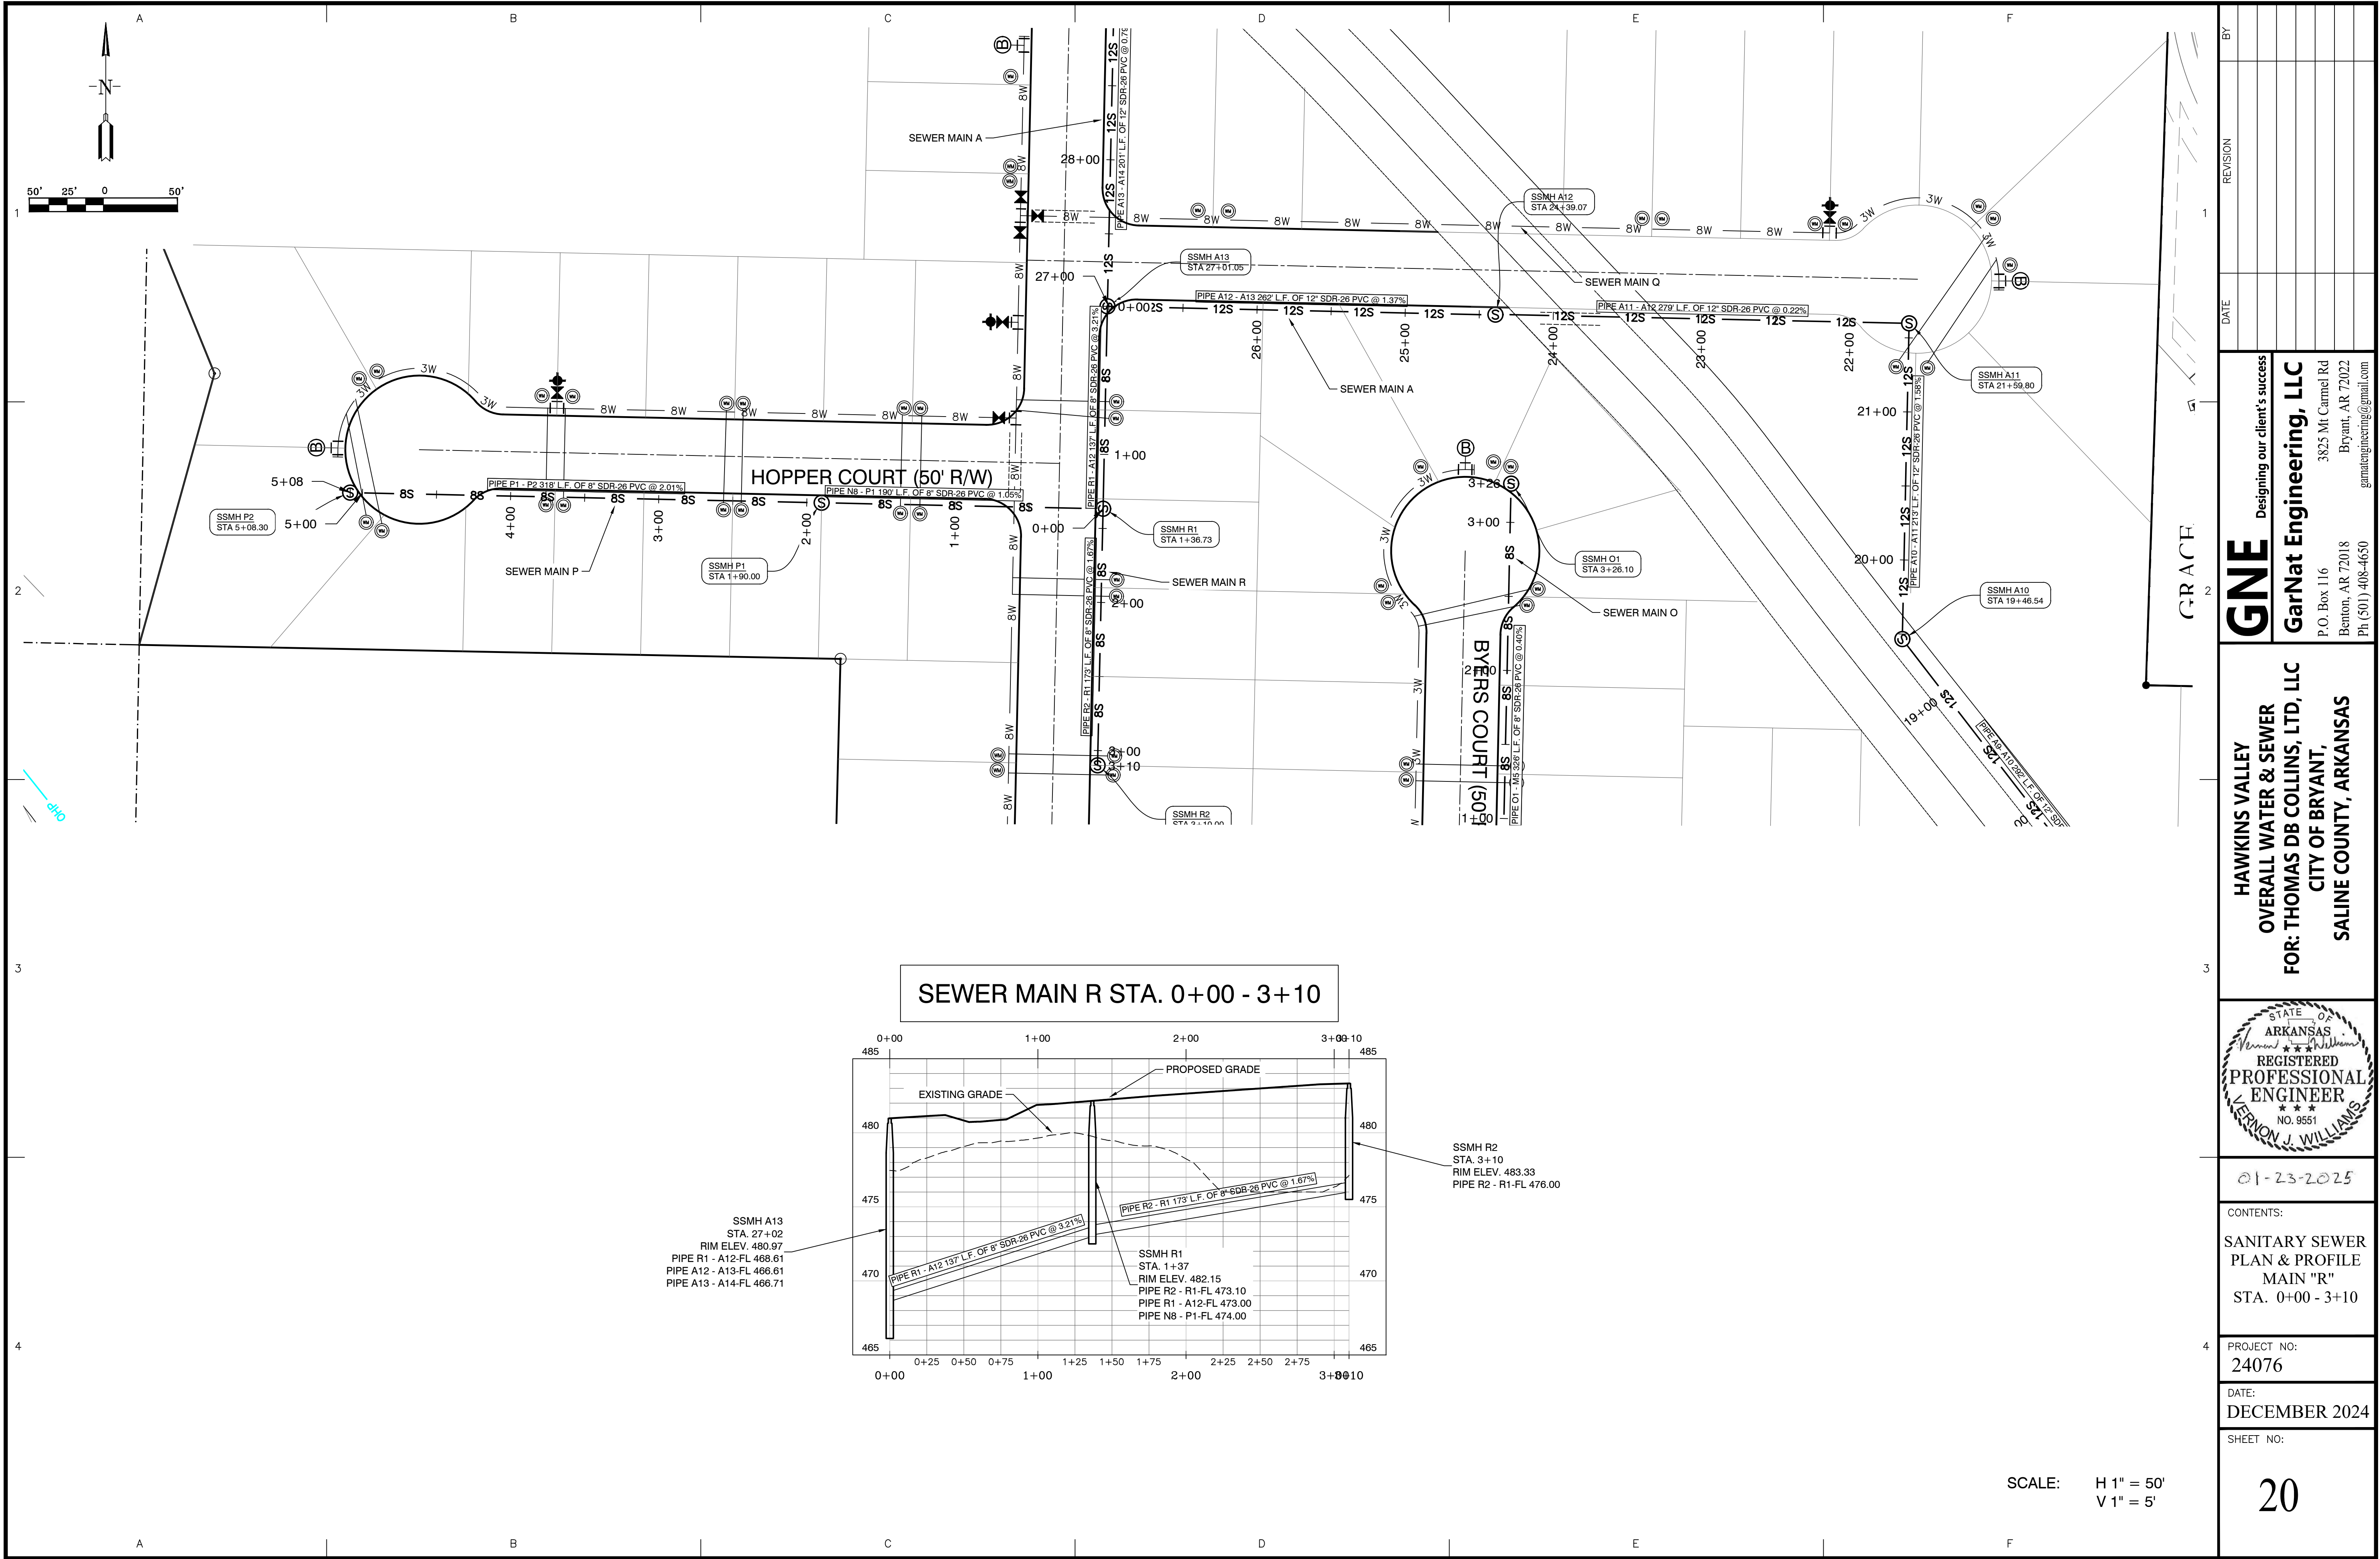

BY	REVISION	DATE

GNE
Designing our client's success

GarNat Engineering, LLC
P.O. Box 116
Benton, AR 72018
Ph (501) 408-4650
garnatengineering@gmail.com

**HAWKINS VALLEY
OVERALL WATER & SEWER
FOR: THOMAS DB COLLINS, LTD, LLC
CITY OF BRYANT,
SALINE COUNTY, ARKANSAS**




01-23-2025

CONTENTS:
**SANITARY SEWER
PLAN & PROFILE
MAIN "R"
STA. 0+00 - 3+10**

PROJECT NO:
24076

DATE:
DECEMBER 2024

SHEET NO:
20

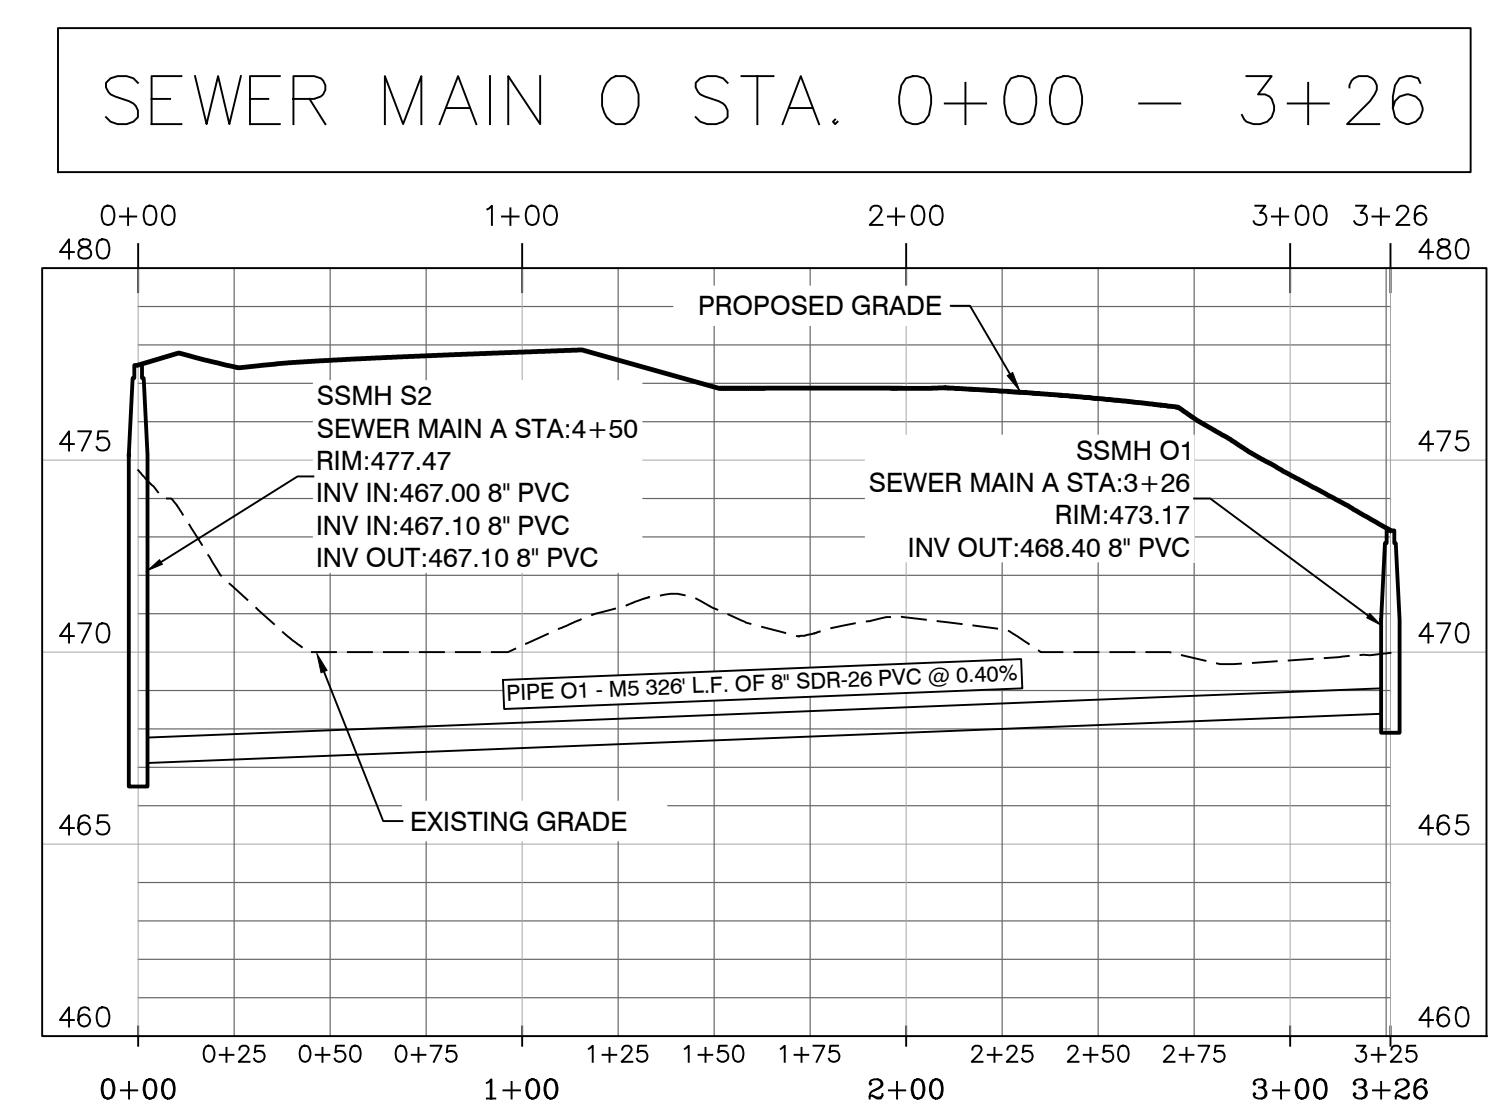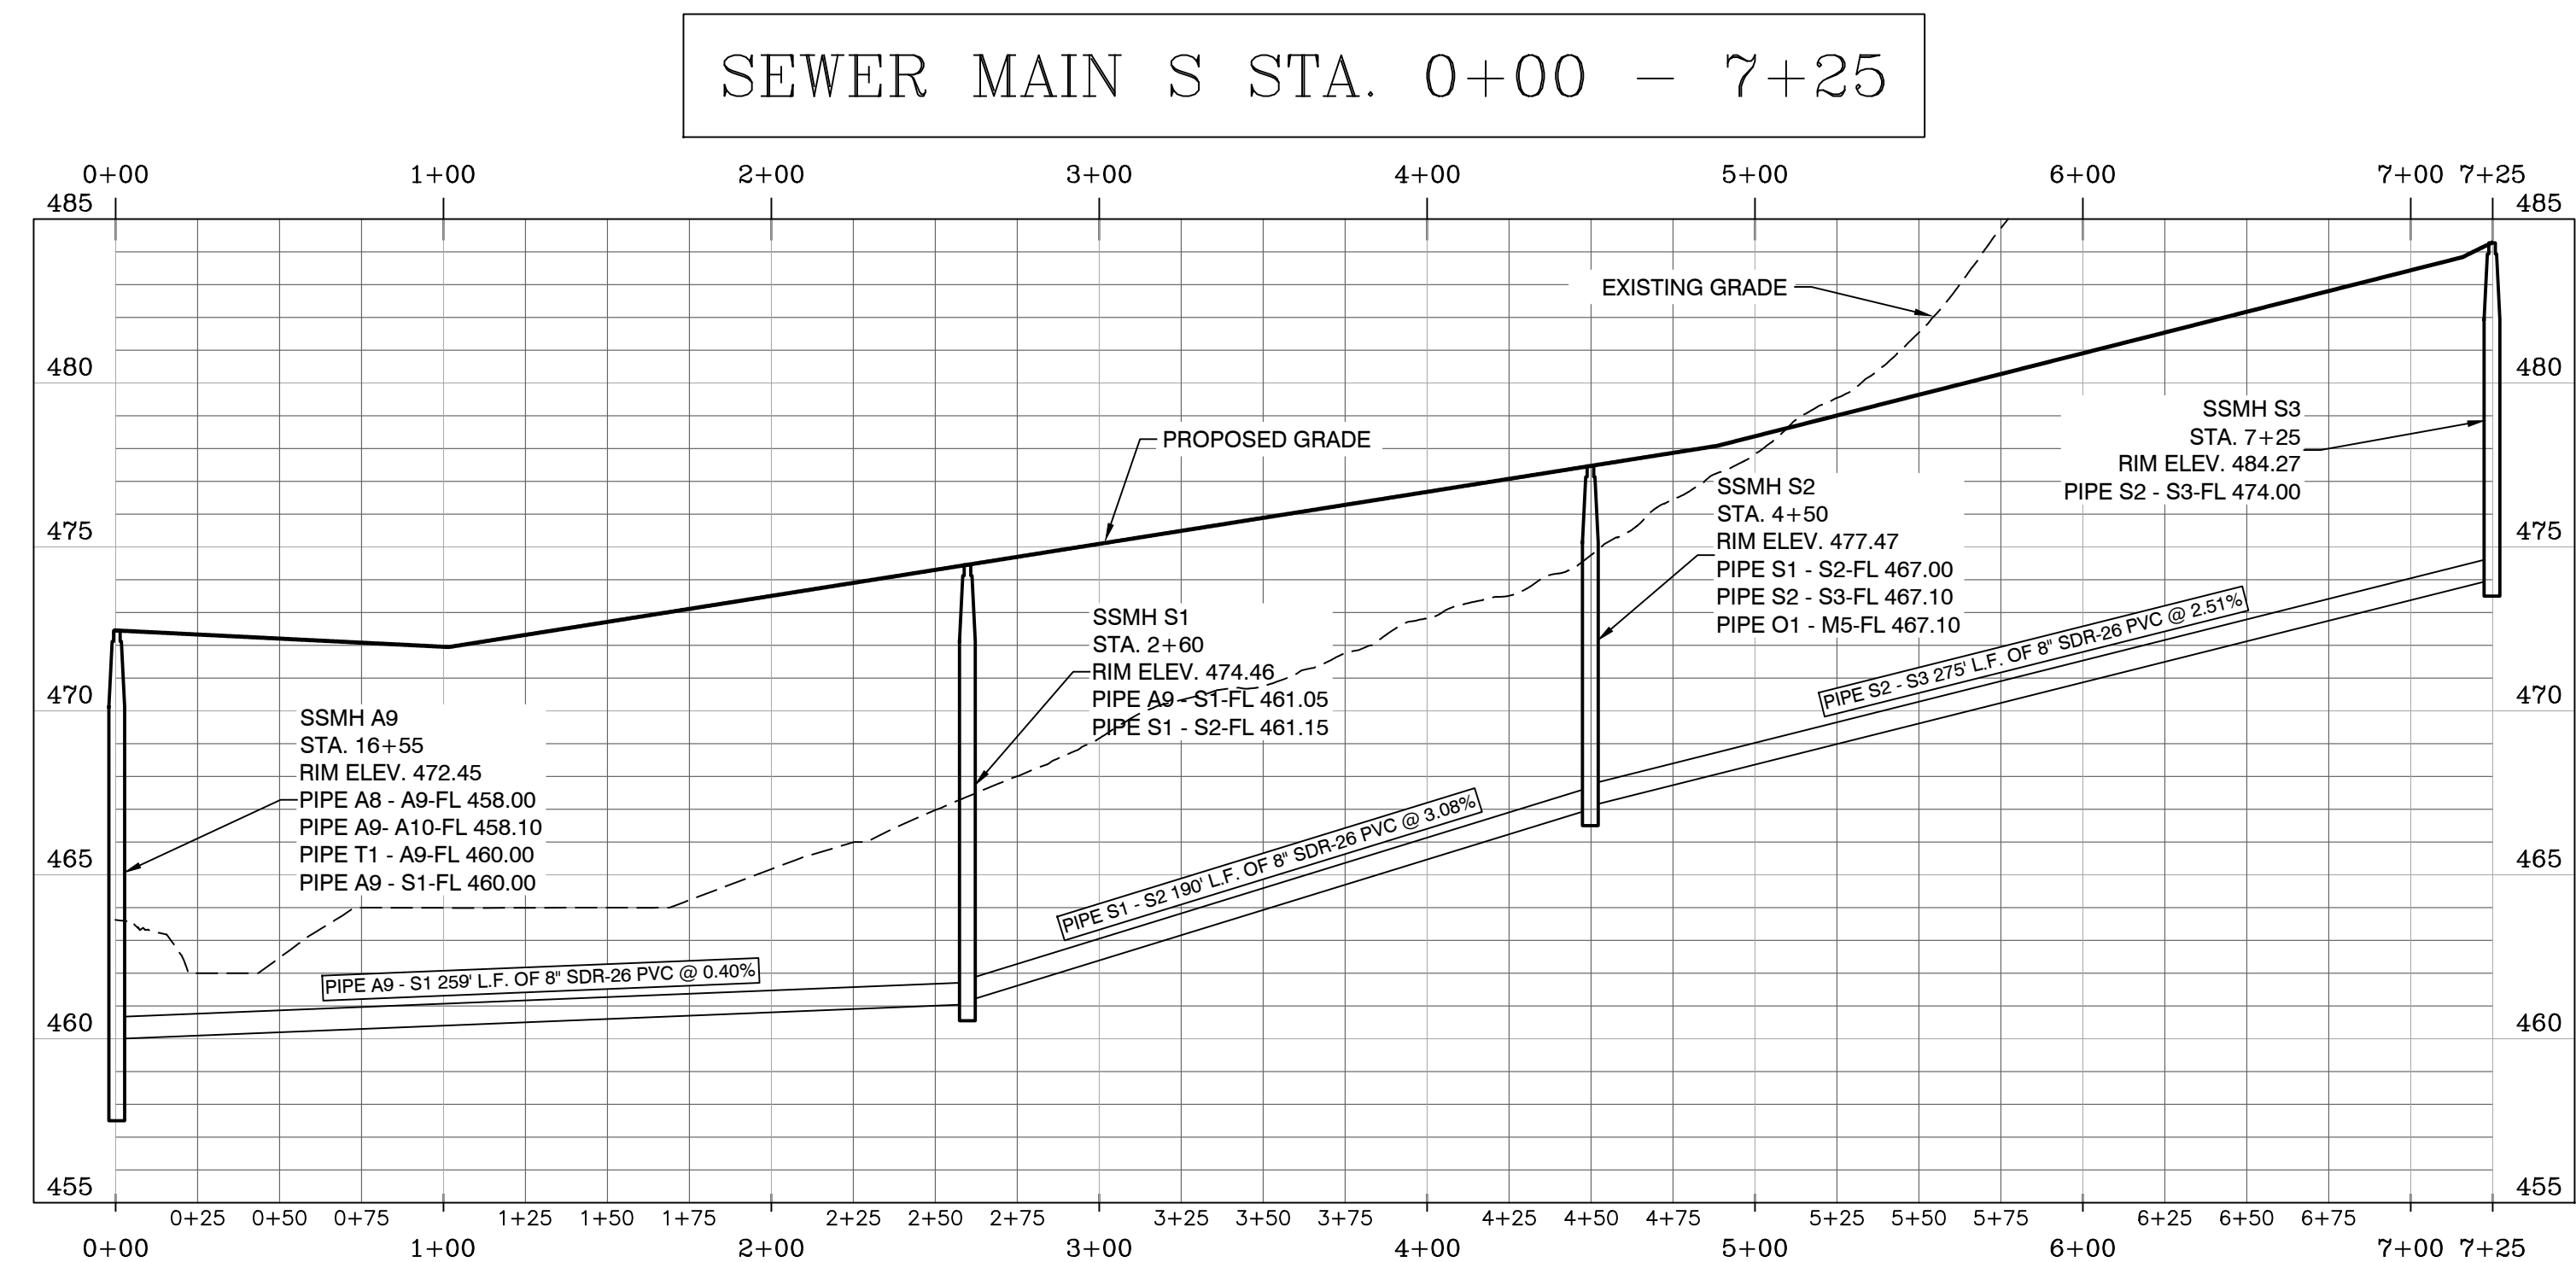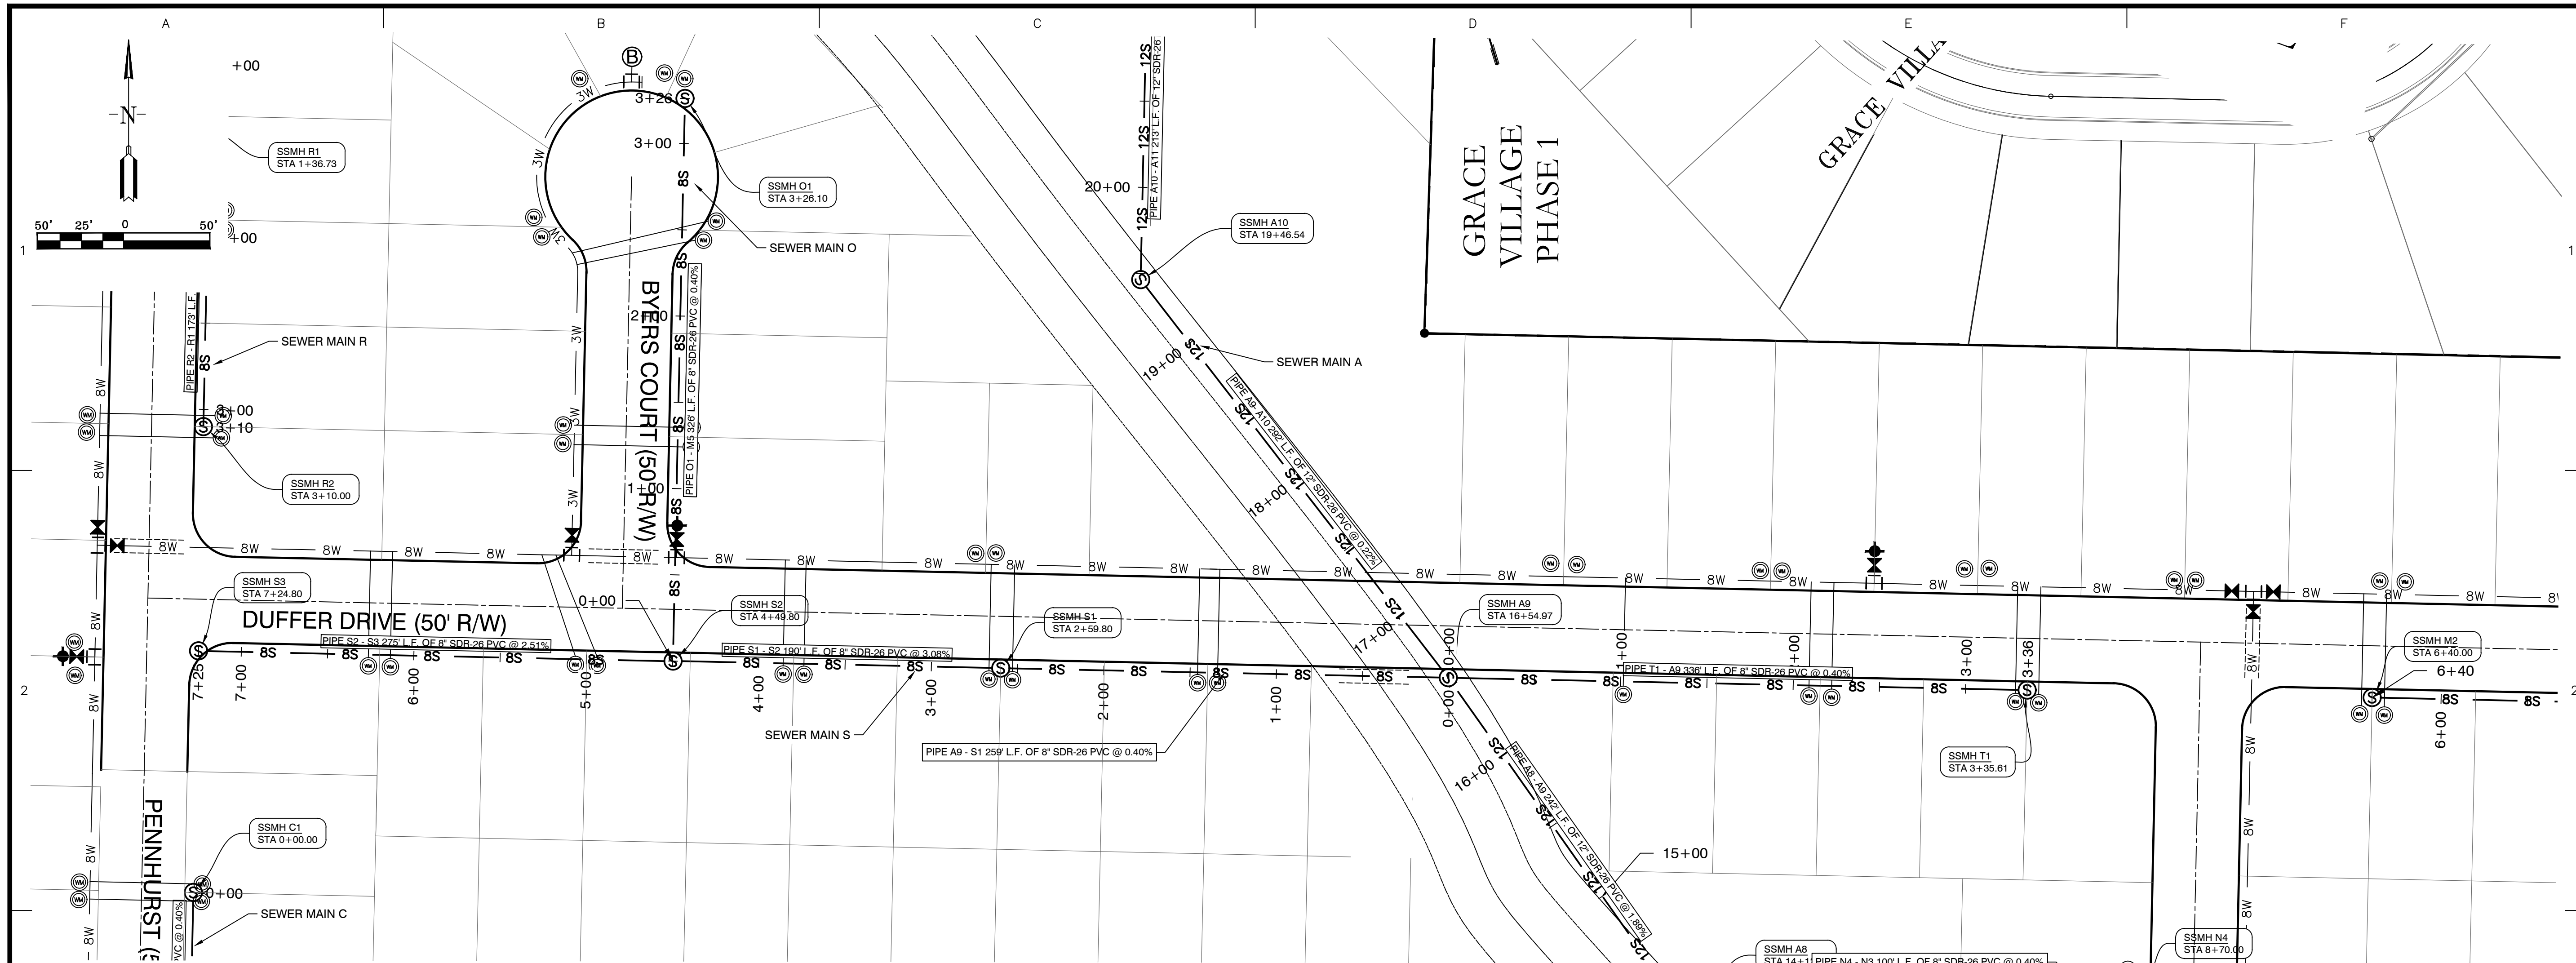

SCALE: H 1" = 50'
 V 1" = 5'