



**City of Bryant, Arkansas**  
 Community Development  
 210 SW 3<sup>rd</sup> Street Bryant, AR 72022  
 501-943-0943

*ComDev@CityofBryant.com*

## SIGN PERMIT APPLICATION

Applicants are advised to read the Sign Ordinance prior to completing and signing this form.  
 The Sign Ordinance is available at [www.cityofbryant.com](http://www.cityofbryant.com) under the Planning and Community Development tab.

Note: Electrical Permits may be Required, Please contact the Community Development Office for more information.

Date: 6-7-23

### Sign Co. or Sign Owner

Name Neonics Sign & neon  
 Address 2201 Guster Rd  
 City, State, Zip Henstey Ar 72065  
 Phone 501-425-9965  
 Email Address neonicsign@aol.com

### Property Owner

Name Supreet Momi  
 Address 1812 N. Reynolds Rd  
 City, State, Zip Bryant Ar  
 Phone 501-442-5987  
 Email Address Supreetmomi@hotmail.com

### GENERAL INFORMATION

Name of Business ABBY Road  
 Address/Location of sign 1812 N. Reynolds Rd.  
 Zoning Classification \_\_\_\_\_

Please use following page to provide details on the signs requesting approval. Along with information provided on this application, a **Site Plan** showing placement of sign(s) and any existing sign(s) on the property is **required** to be submitted. Renderings of the sign(s) showing the correct dimensions is also **required** to be submitted with the application. A thirty-five dollar (\$35) per sign payment will be collected at the time of permit issuance. According to the Sign Ordinance a fee for and sign variance or special sign permit request shall be one hundred dollars (\$100). Additional documentation may be required by Sign Administrator.


### READ CAREFULLY BEFORE SIGNING

I, Tracy Hickey, do hereby certify that all information contained within this application is true and correct. I fully understand that the terms of the Sign Ordinance supersede the Sign Administrator's approval and that all signs must fully comply with all terms of the Sign Ordinance regardless of approval. I further certify that the proposed sign is authorized by the owner of the property and that I am authorized by the property owner to make this application. I understand

that no sign may be placed in public right of way. I understand that I must comply with all Building and Electrical Codes and that it is my responsibility to obtain all necessary permits.

Use table below to enter information regarding each sign for approval. Please use each letter to reference each sign rendering.

SIGN	Type (Façade, Pole, Monument, other)	Dimensions (Height, Length, Width)	Sqft (Measured in whole as rectangle)	Height of Sign (Measured from lot surface)		Column for Admin Certifying Approval
				Top of Sign	Bottom of Sign	
A	monument	15' x 8' x 14"	270	15'	4.5'	
B	Facade	24" x 140"	50	16'	13'	
C						
E						
F						
G						

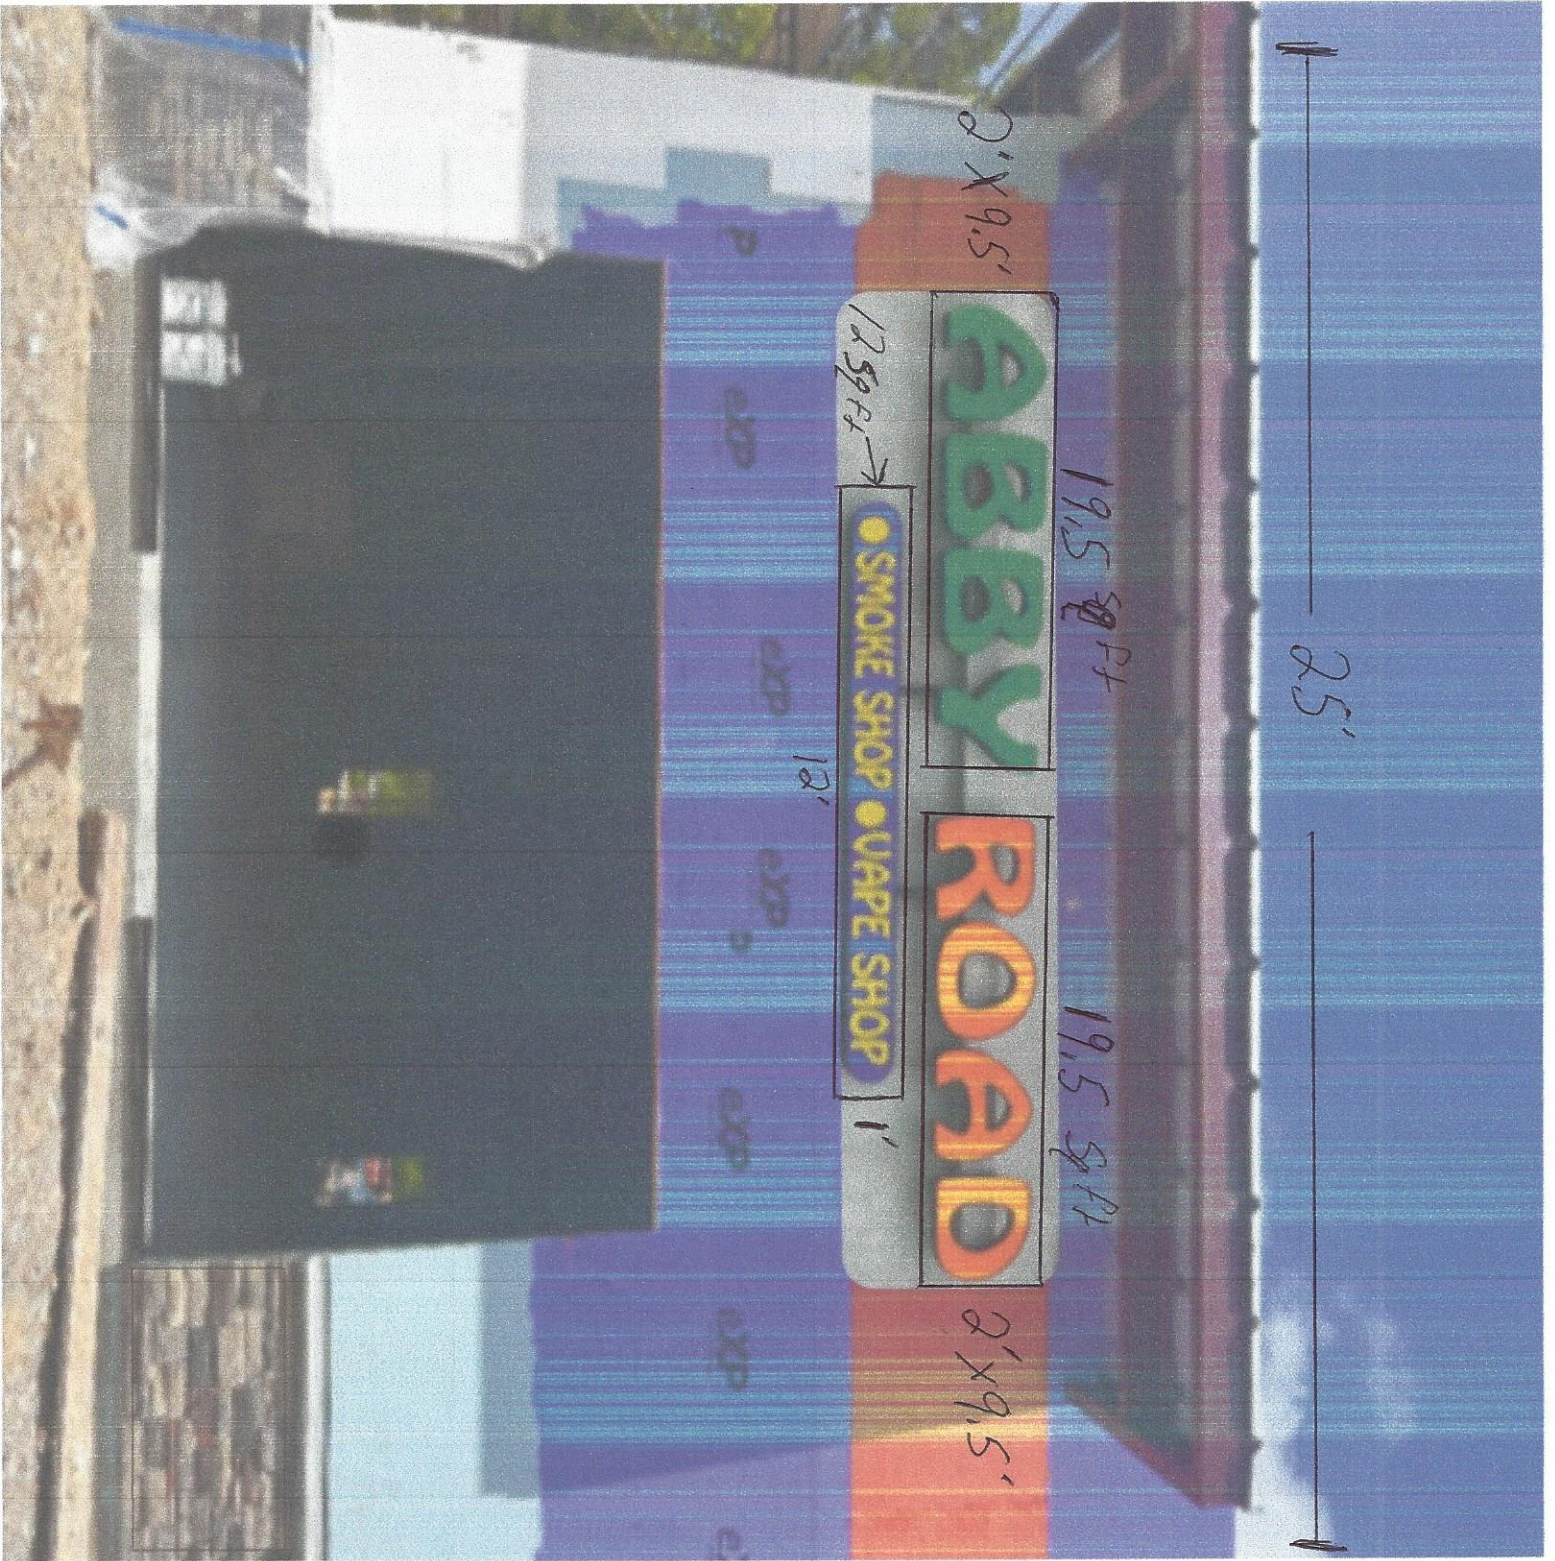

2' x 9.5'

12.5 sq ft

Abbey

19.5 sq ft

Road

19.5 sq ft

SMOKE SHOP • VAPE SHOP


1'

19''

25'

19'

19'

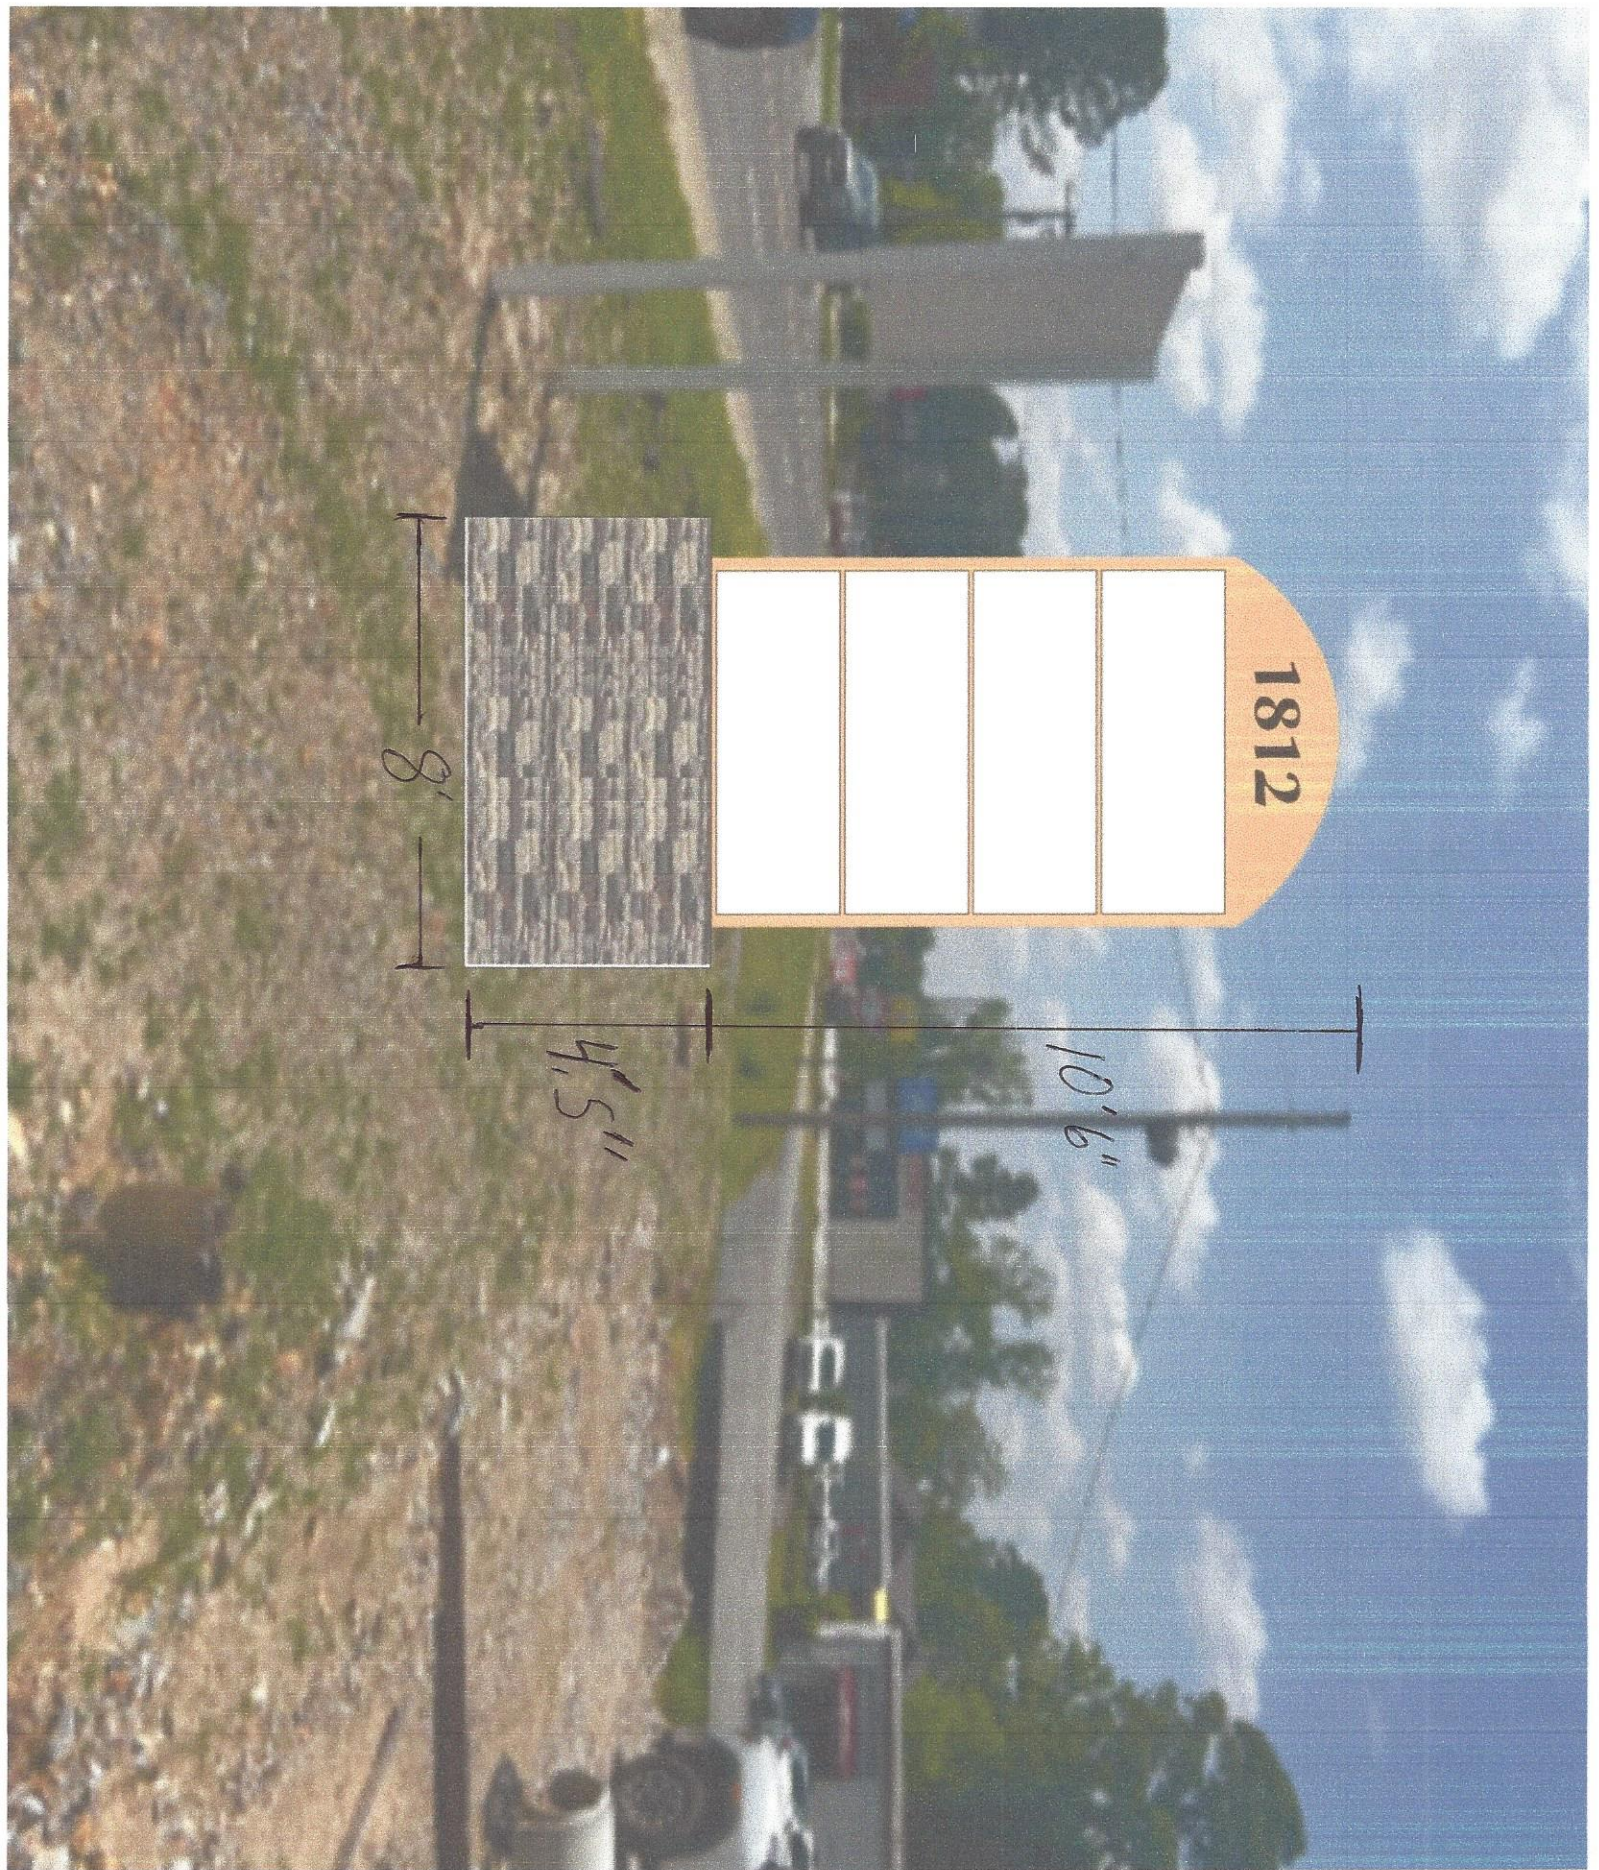

1812

8'

4'5"


10'6"



SCALE: 1" = 30'-0"

Scheme #2 Architectural Site Plan

15' x 8' Monument Sign

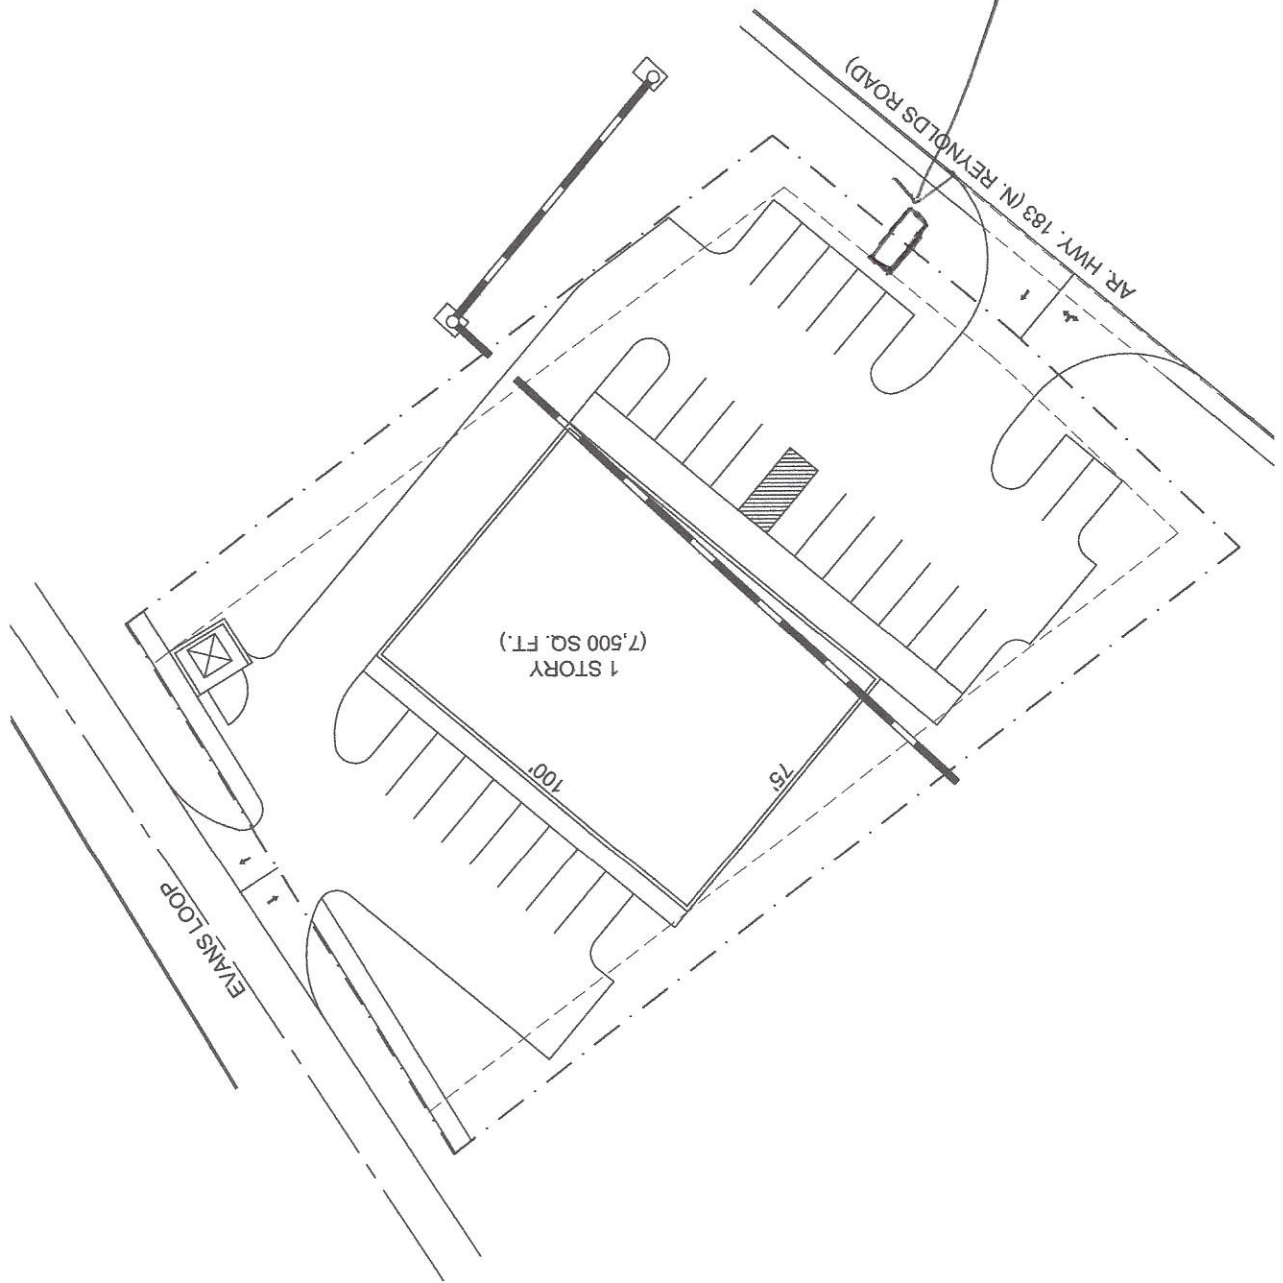

2 OF 5

PRELIMINARY SITE PLAN FOR:  
 ABBY ROAD  
 1812 N. REYNOLDS ROAD  
 BRYANT, AR

1912 KANIS ROAD, SUITE F-8  
 LITTLE ROCK, ARKANSAS 72211  
 501-376-3876 FAX 376-3766

design, planning and interiors  
 Architect



04/28/2012  
 A/E # 2215