

SALIH SAMIYA &
HUSSIEN ADDAY
PARCEL # 840-11752-000
2017-6510

STEELE PATRICIA &
WALTER
PARCEL # 840-11751-000
2009-57630



9.14 ACRES
398227 Sq. Ft.




BALISTRERI BENNIE
& CAROL

LAURA VAUGHAN
PARCEL #


ROBERT WOOTEN
PARCEL #

BALL

MAINTENANCE OF LANDSCAPING
THE OWNER, TENANT, OR AGENT, IF ANY, SHALL BE RESPONSIBLE FOR PROVIDING, PROTECTING AND MAINTAINING ALL LANDSCAPING IN HEALTHY GROWING CONDITIONS, REPLACING IT WHEN NECESSARY TO ENSURE CONTINUOUS CONFORMANCE WITH THESE GUIDELINES AND KEEPING IT FREE FROM REFUSE AND DEBRIS. MAINTENANCE SHALL INCLUDE THE REPLACEMENT OF ALL DEAD PLANT MATERIAL WITHIN THE GUARANTEED CONTRACT PERIOD.

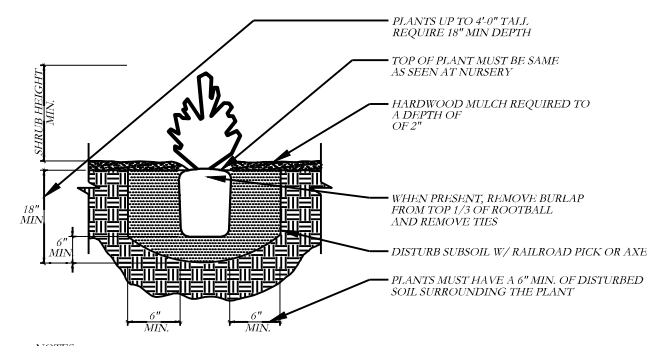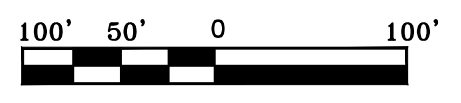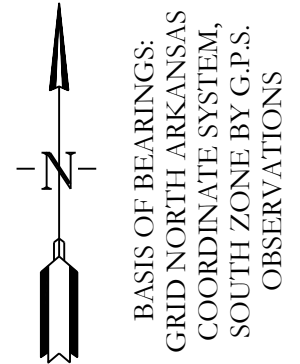

2 SHRUB PLANTING DETAIL
NOTES:

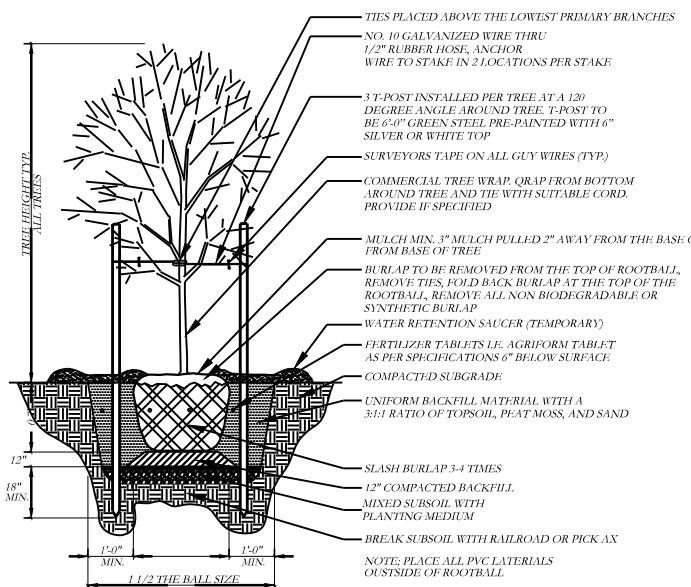

1 TREE PLANTING DETAIL
NOTES:

| LANDSCAPE LEGEND | | | |
|-----------------------------------|---|--------------------|-----------------|
| COMMON NAME | SCIENTIFIC NAME | HEIGHT AT MATURITY | QTY. (REQUIRED) |
| 1 EVERGREEN/ 2005F | CHOOSE FROM LIST OF SPECIES INCLUDED IN CITY OF BRYANT LANDSCAPING CODE | | 38 |
| SHRUBS | | | |
| COMPACTA HOLLY - 6" O.C. - 5 GAL. | ILEX CRENATA | 6'-0" | 0 |
| CANOPY TREE | CHOOSE FROM LIST OF SPECIES INCLUDED IN CITY OF BRYANT LANDSCAPING CODE | | 18 EXISTING |
| SOD | BERMUDA | | 4300 SQ. FT. |
| PLANTERS/BEDDING | N/A | | 100 SQ. FT. |

HOPE CONSULTING
ENGINEERS - SURVEYORS

129 North Main Street,
Benton, Arkansas 72015
PH. (501)315-2626
FAX (501) 315-0024
www.hopeconsulting.com

FOR USE AND BENEFIT OF:
SHANNON NUCKOLS

**LANDSCAPE PLAN
CORNERSTONE**
BRYANT, SALINE COUNTY, ARKANSAS

| | | | | | |
|----------|------------|-------------|------------|-----------------|---------|
| DATE: | 12/21/2022 | C.A.D. BY: | B. JOHNSON | DRAWING NUMBER: | |
| REVISED: | | CHECKED BY: | | 20-0673 | |
| SHEET: | 500 | SCALE: | 1" = 100' | | |
| | 01S | 14W | 0 16 | 400 | 62 1762 |

C:\Land Projects\2019\2019-06-03\3063\3063-01\3063-01.dwg; 4/18/2022; 11:46:22; Phase 6; L1_2372; 3063.dwg