

A


B

C

A

B

C

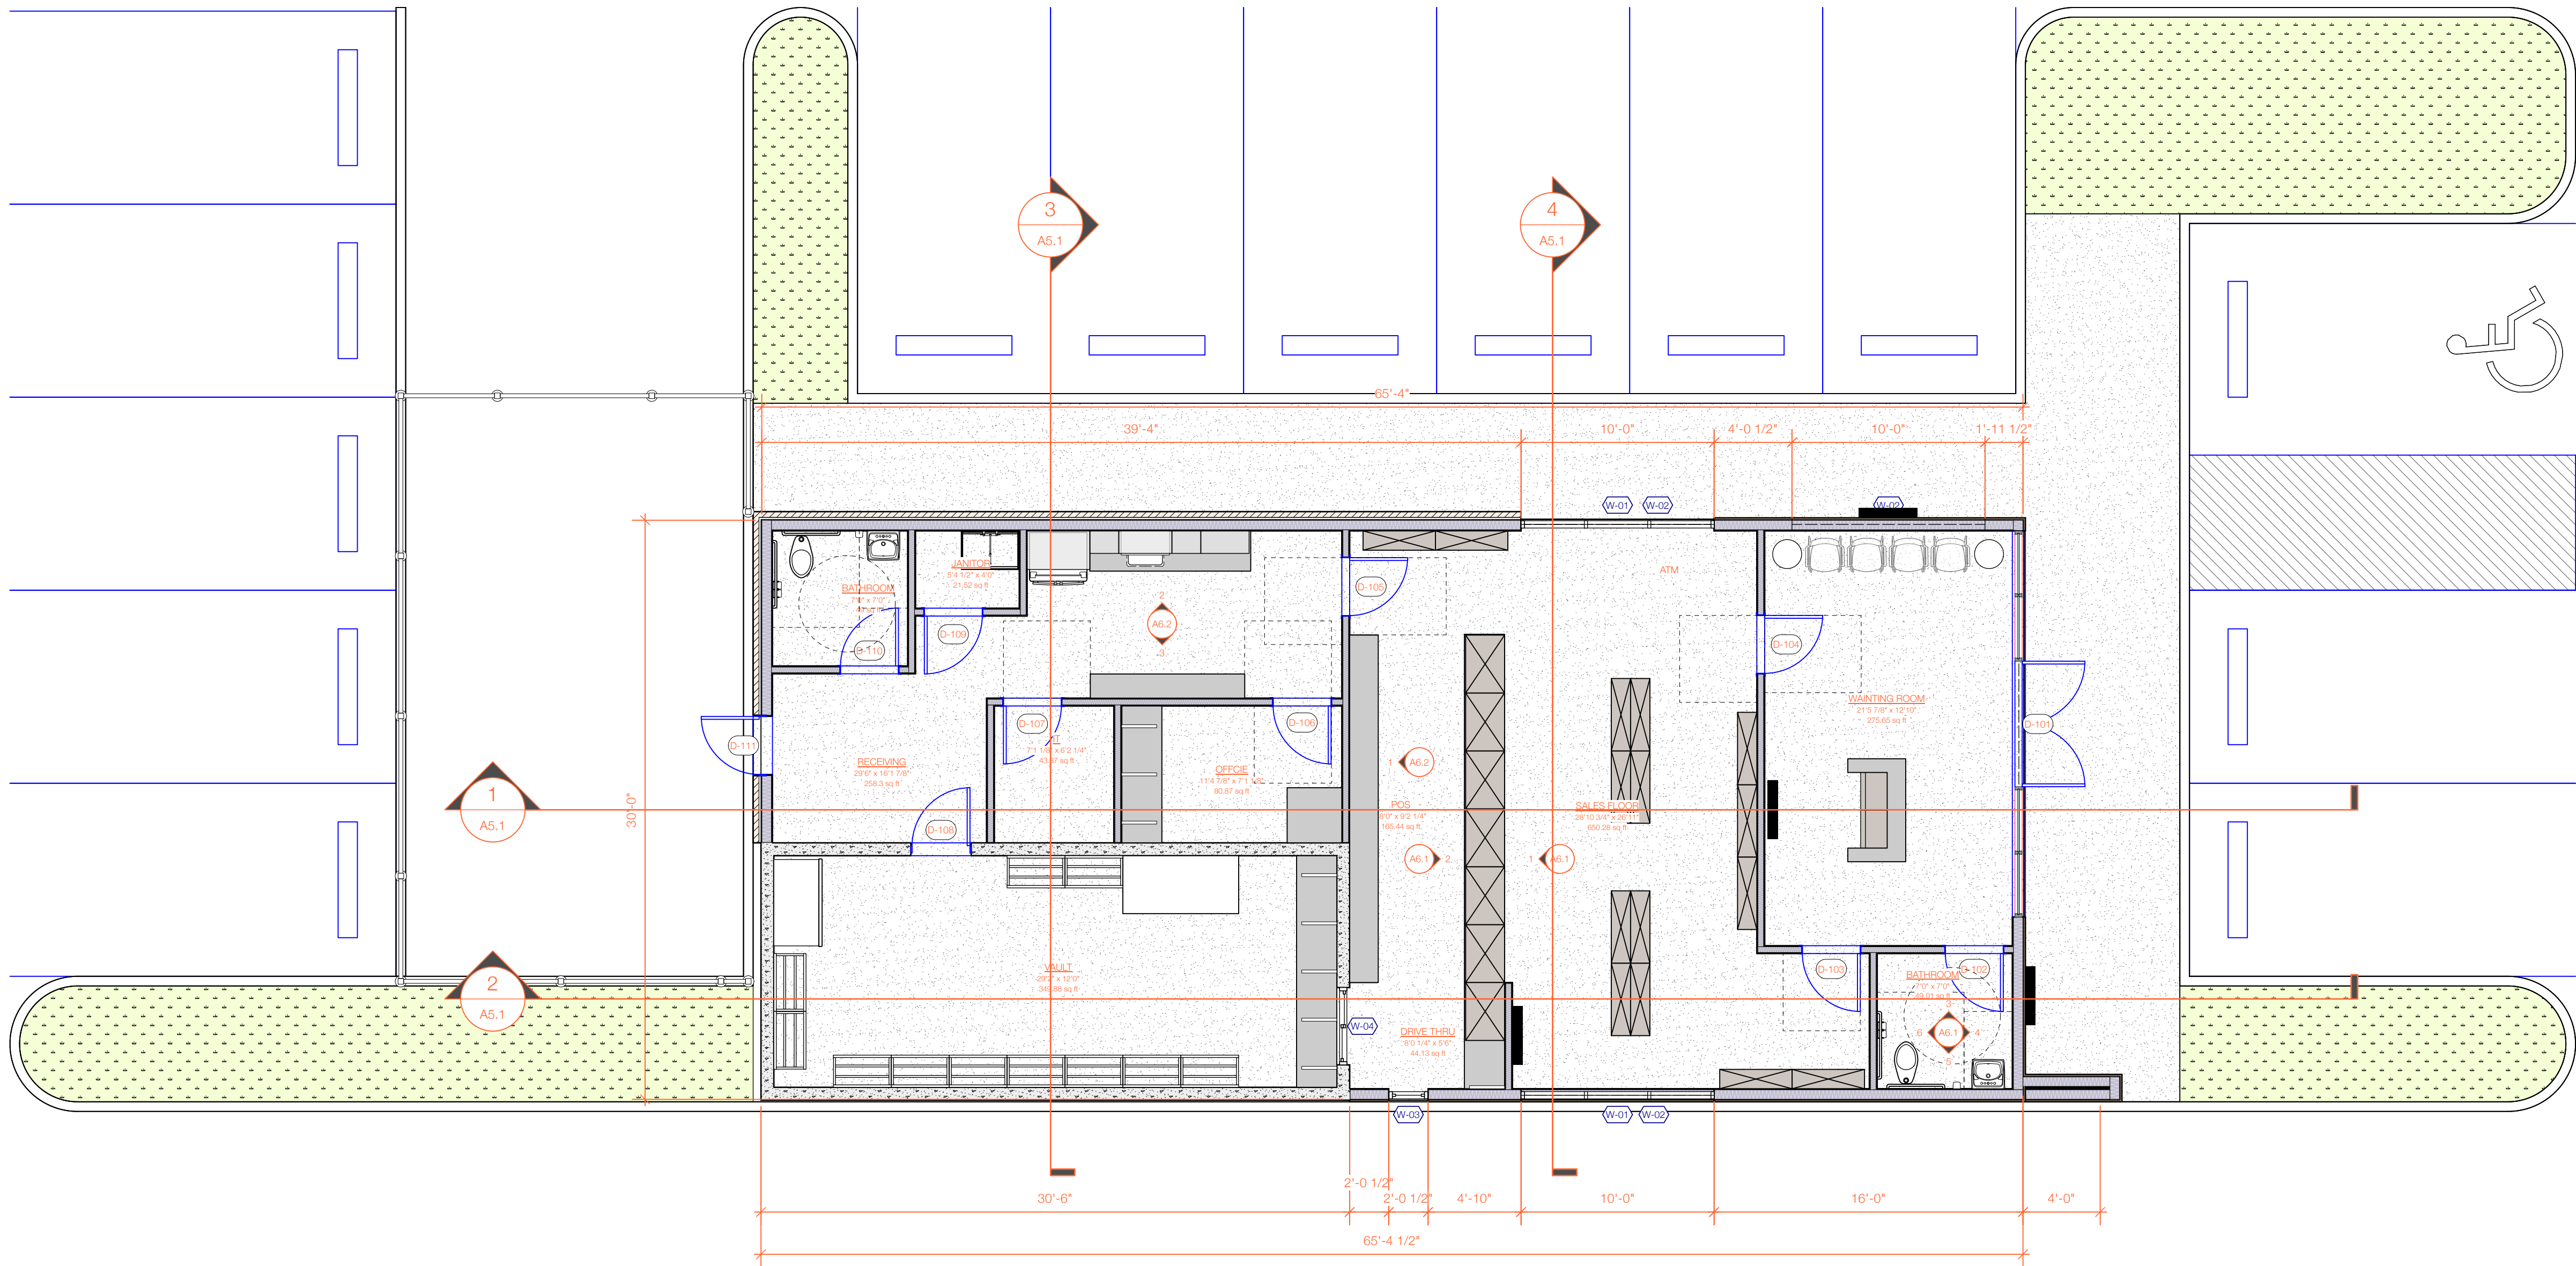

1 FLOOR PLAN
Scale: 3/16" = 1'-0"

CERTIFICATION:

A2.2

ROGUE Architecture PLLC
300 S Spring Street
Suite 720
Little Rock, Arkansas 72201
[p] 501.365.1576
[w] www.roguearch.com

PROPOSED FLOOR PLANS

Issue Date: 2025.05.20
**GOOD DAY FARM
DISPENSARY**
2320 HURRICANE LAKE ROAD
Bryant, Arkansas

ROGUE
architecture



CERTIFICATION:

1 NORTH ELEVATION
Scale: 1/4" = 1'-0"

2 EAST ELEVATION
Scale: 1/4" = 1'-0"

EXTERIOR ELEVATIONS

2025.05.20

Issue Date:

**GOOD DAY FARM
DISPENSARY**

DISPENSARY
2320 HURRICANE LAKE ROAD
Bryant, Arkansas

ROGUE Architecture PLLC
300 S Spring Street
Suite 720
Little Rock, Arkansas 72201
[p] 501.365.1576
[w] www.roguearch.com

PROUE
architecture

