


See "Plat Index" for Original Plat

51127003

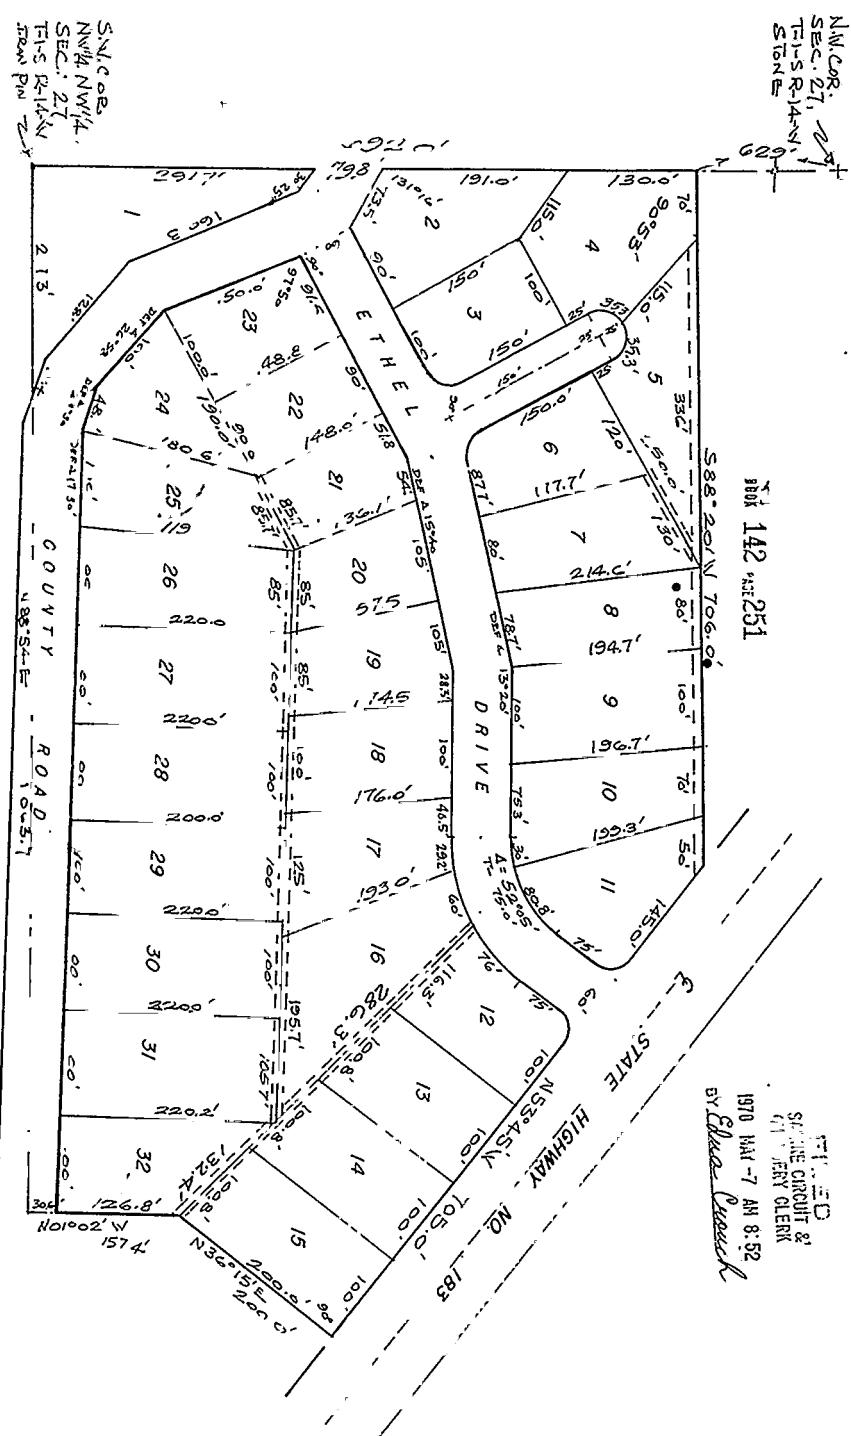

STATE OF ARKANSAS  
CERTIFICATE OF RECORD

COUNTY OF SALINE }  
} ss  

SALINE PLANNING COMMISSION  
DATE: SEPT. 1969  
SCALE: 1" = 100'

BIG OAK ADDITION TO BRYANT, ARK  
TO BRYANT, ARK  
APPROVED  
SALINE PLANNING COMMISSION

beginning.

Deed Record  
Volume # 142  
Page 251