

LEGEND

- △ - Computed point
- - Found monument
- ⊙ - Set #4 RB/Plas. Cap
- (M)-Measured
- (R)-Record
- (P)-Platted

CERTIFICATE OF OWNER:

We, the undersigned, owners of the real estate shown and described herein do hereby certify that we have laid off, platted and subdivided, and do hereby lay off, plat and subdivide said real estate in accordance with the within plat.

Date: _____ Signed: _____
MARGE A HIGGINBOTHAM

CERTIFICATE OF FINAL PLAT APPROVAL:

Pursuant to the City of Bryant Subdivision Rules and Regulations, and all of the conditions of approval having been completed, this document is hereby accepted. This certificate is hereby executed under the authority of said rules and regulations.

Date: _____ Signed: _____
Rick Johnson
Planning Commission Chairman

CERTIFICATE OF SURVEYING ACCURACY:



I, George P. Wooden, hereby certify that this plat correctly represents a lot survey made by me or under my supervision on 10/7/2022; that the lot lines shown hereon correspond with the description in Lots 7-9, Block 8, Original Town of Bryant; and that all monuments which were found or placed on the property are correctly described and located.

Date: _____ Signed: _____
George P. Wooden
Registered Land Surveyor
No. 1573, Arkansas

CERTIFICATE OF ENGINEERING ACCURACY:

I, Vernon J. Williams, hereby certify that this plat correctly represents a survey and a plan made by me or under my supervision; that all monuments shown hereon actually exist and their locations, size, type, and material are correctly shown; and that all requirements of the City of Bryant Subdivision Rules and Regulations have been fully complied with.

Date: _____ Signed: _____
Vernon J. Williams
Registered Professional Engineer
No. 9551, Arkansas

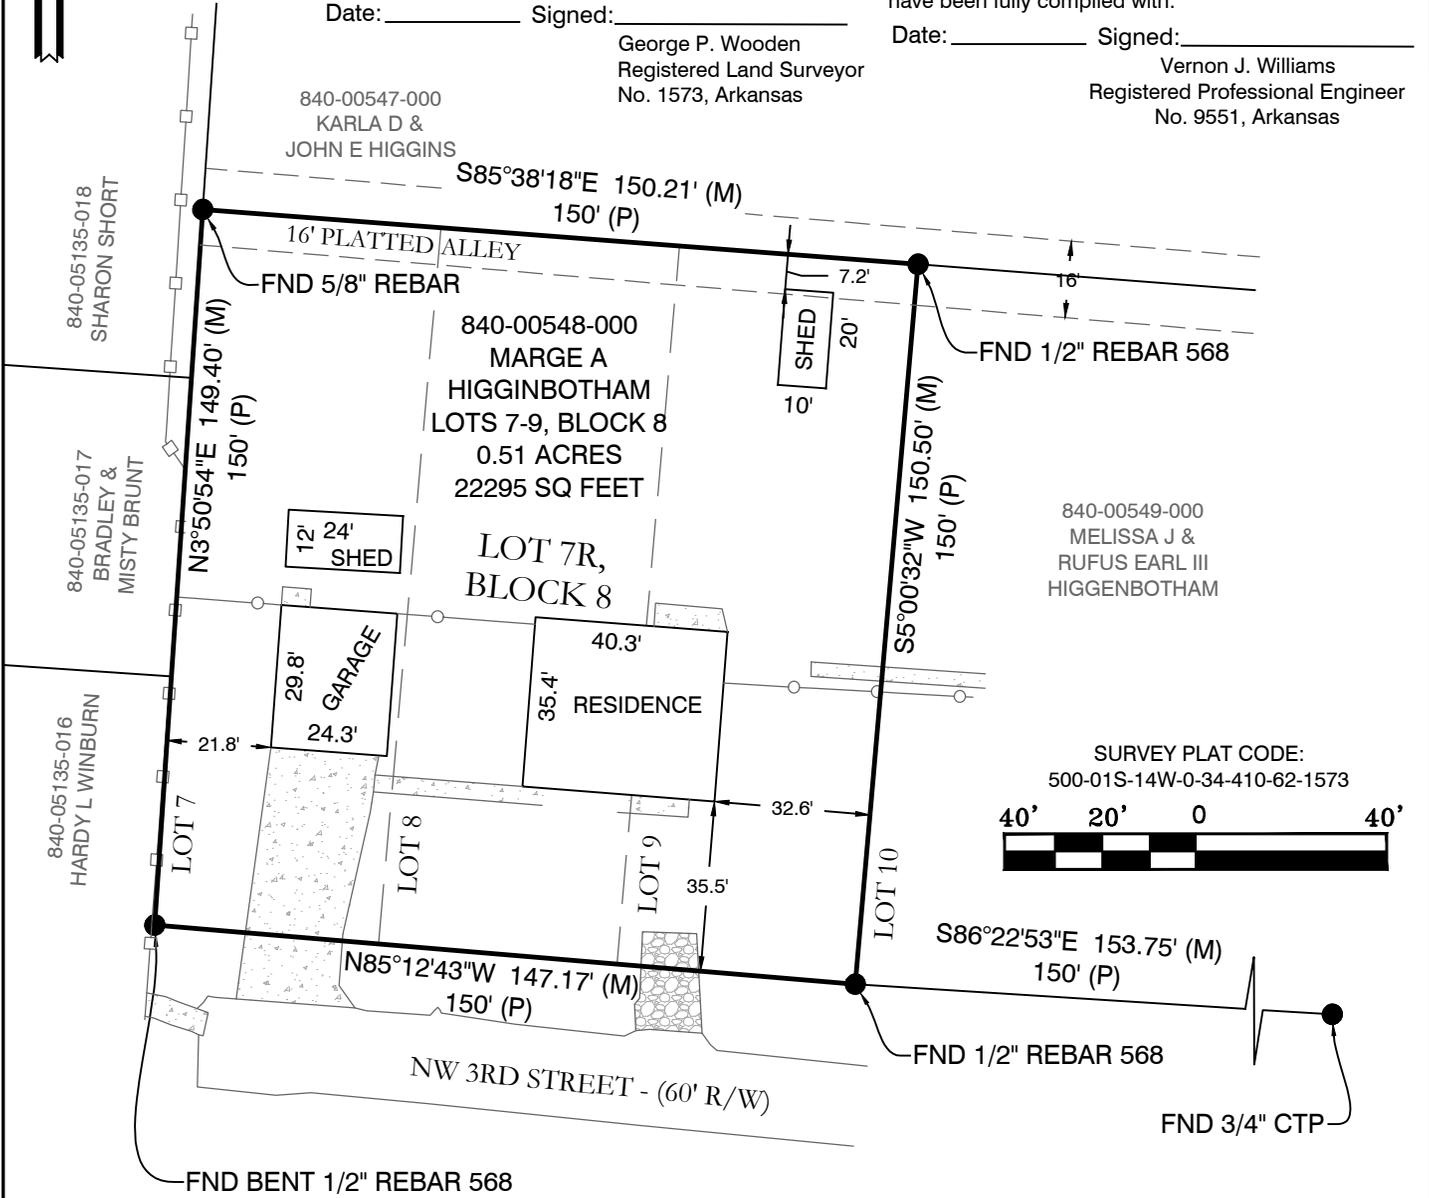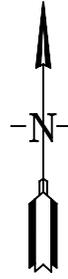

ORIGINAL DESCRIPTION:

- LOTS 7-9, BLOCK 8, ORIGINAL TOWN OF BRYANT SALINE COUNTY, ARKANSAS

REPLAT DESCRIPTION:

- LOT 7R, BLOCK 8, ORIGINAL TOWN OF BRYANT SALINE COUNTY, ARKANSAS

DOCUMENTS USED FOR THE PREPARATION OF THIS SURVEY:

- PLAT OF ORIGINAL TOWN OF BRYANT

CERTIFICATIONS:

BY AFFIXING MY SEAL AND SIGNATURE, I GEORGE P. WOODEN, PS NO.1573, HEREBY CERTIFY THAT THIS DRAWING CORRECTLY DEPICTS A SURVEY COMPILED UNDER MY SUPERVISION ON OCT 07, 2022.

THIS SURVEY WAS BASED ON LEGAL DESCRIPTIONS AND TITLE WORK FURNISHED BY OTHERS AND DOES NOT REPRESENT A TITLE SEARCH.

THIS PROPERTY IS NOT LOCATED IN THE 100 YEAR FLOOD PLAIN. THE PROPERTY SHOWN ON THIS PLAT IS LOCATED IN ZONE "X" OF THE F.E.M.A. MAP PANEL 05125C0380E EFFECTIVE DATE JUNE 05, 2020.

BASIS OF BEARINGS:

BEARINGS ARE BASED UPON NORTH AMERICAN DATUM 1983, ARKANSAS SOUTH ZONE, US SURVEY FEET, GRID COORDINATES. COORDINATES WERE ESTABLISHED USING GPS AND WERE PROCESSED USING THE NATIONAL GEODETIC SURVEY'S "ONLINE POSITIONING USER SERVICE" (OPUS).



10-7-22

GNE Designing our client's success

GarNat Engineering, LLC

P.O. Box 116
Benton, AR 72018
Ph (501) 408-4650

3825 Mt Carmel Rd
Bryant, AR 72022
gamatengineering@gmail.com

CONTENTS:

REPLAT SURVEY

406 NW 3RD STREET
BRYANT, ARKANSAS
72022

FOR THE USE & BENEFIT OF:

MARGE A HIGGINBOTHAM

PROJECT NO:
22181

DATE:
OCT. 07, 2022