




7701 AR-5
BRYANT, AR 72022

SITE# 150
VALERO / BIG RED TO CIRCLE K

DATE: 04/27/2023 (ZL/BS)
CK_150_7701_AR-5_BRYANT_AR_G

SCOPE OF WORK


<p>A</p> <p>MID</p>	<ul style="list-style-type: none"> Reface Valero cabinet to new Circle K ID panel Reface existing pricer to new Unleaded, 4" toggle / Diesel w/ 21" Red/Green Able LEDs per CK specs Reface existing Big Red cabinet to new Fresh Food panel Remove existing EMC and Install new EMC Install LED retrofit lighting in all existing cabinets Repaint existing cabinet, retainers, & poles to Circle K specs.
<p>B</p> <p>BUILDING</p>	<ul style="list-style-type: none"> Remove existing Big Red sign Install new CK building sign
<p>C</p> <p>CANOPY</p>	<ul style="list-style-type: none"> Install (2) new illuminated fuel brand canopy ID signs Install new illuminated fuel brand canopy fascia on 3 sides & non illuminated on 1 side Install white backer ACM on top side of fascia to optimal height Paint canopy poles to fuel brand specifications Paint bollards to fuel brand specifications Paint light poles to fuel brand specifications
<p>D</p> <p>DISPENSERS & FORECOURT</p>	<ul style="list-style-type: none"> Reimage dispensers to fuel brand specifications Replace trash cans to fuel brand specifications Paint columns & islands to fuel brand specifications Paint bollards to fuel brand specifications Install pump flags to fuel brand specifications Paint light poles to Circle K specifications
<p>E</p> <p>DIRECTIONAL</p>	<ul style="list-style-type: none"> Directional signs to be installed at drive way entries

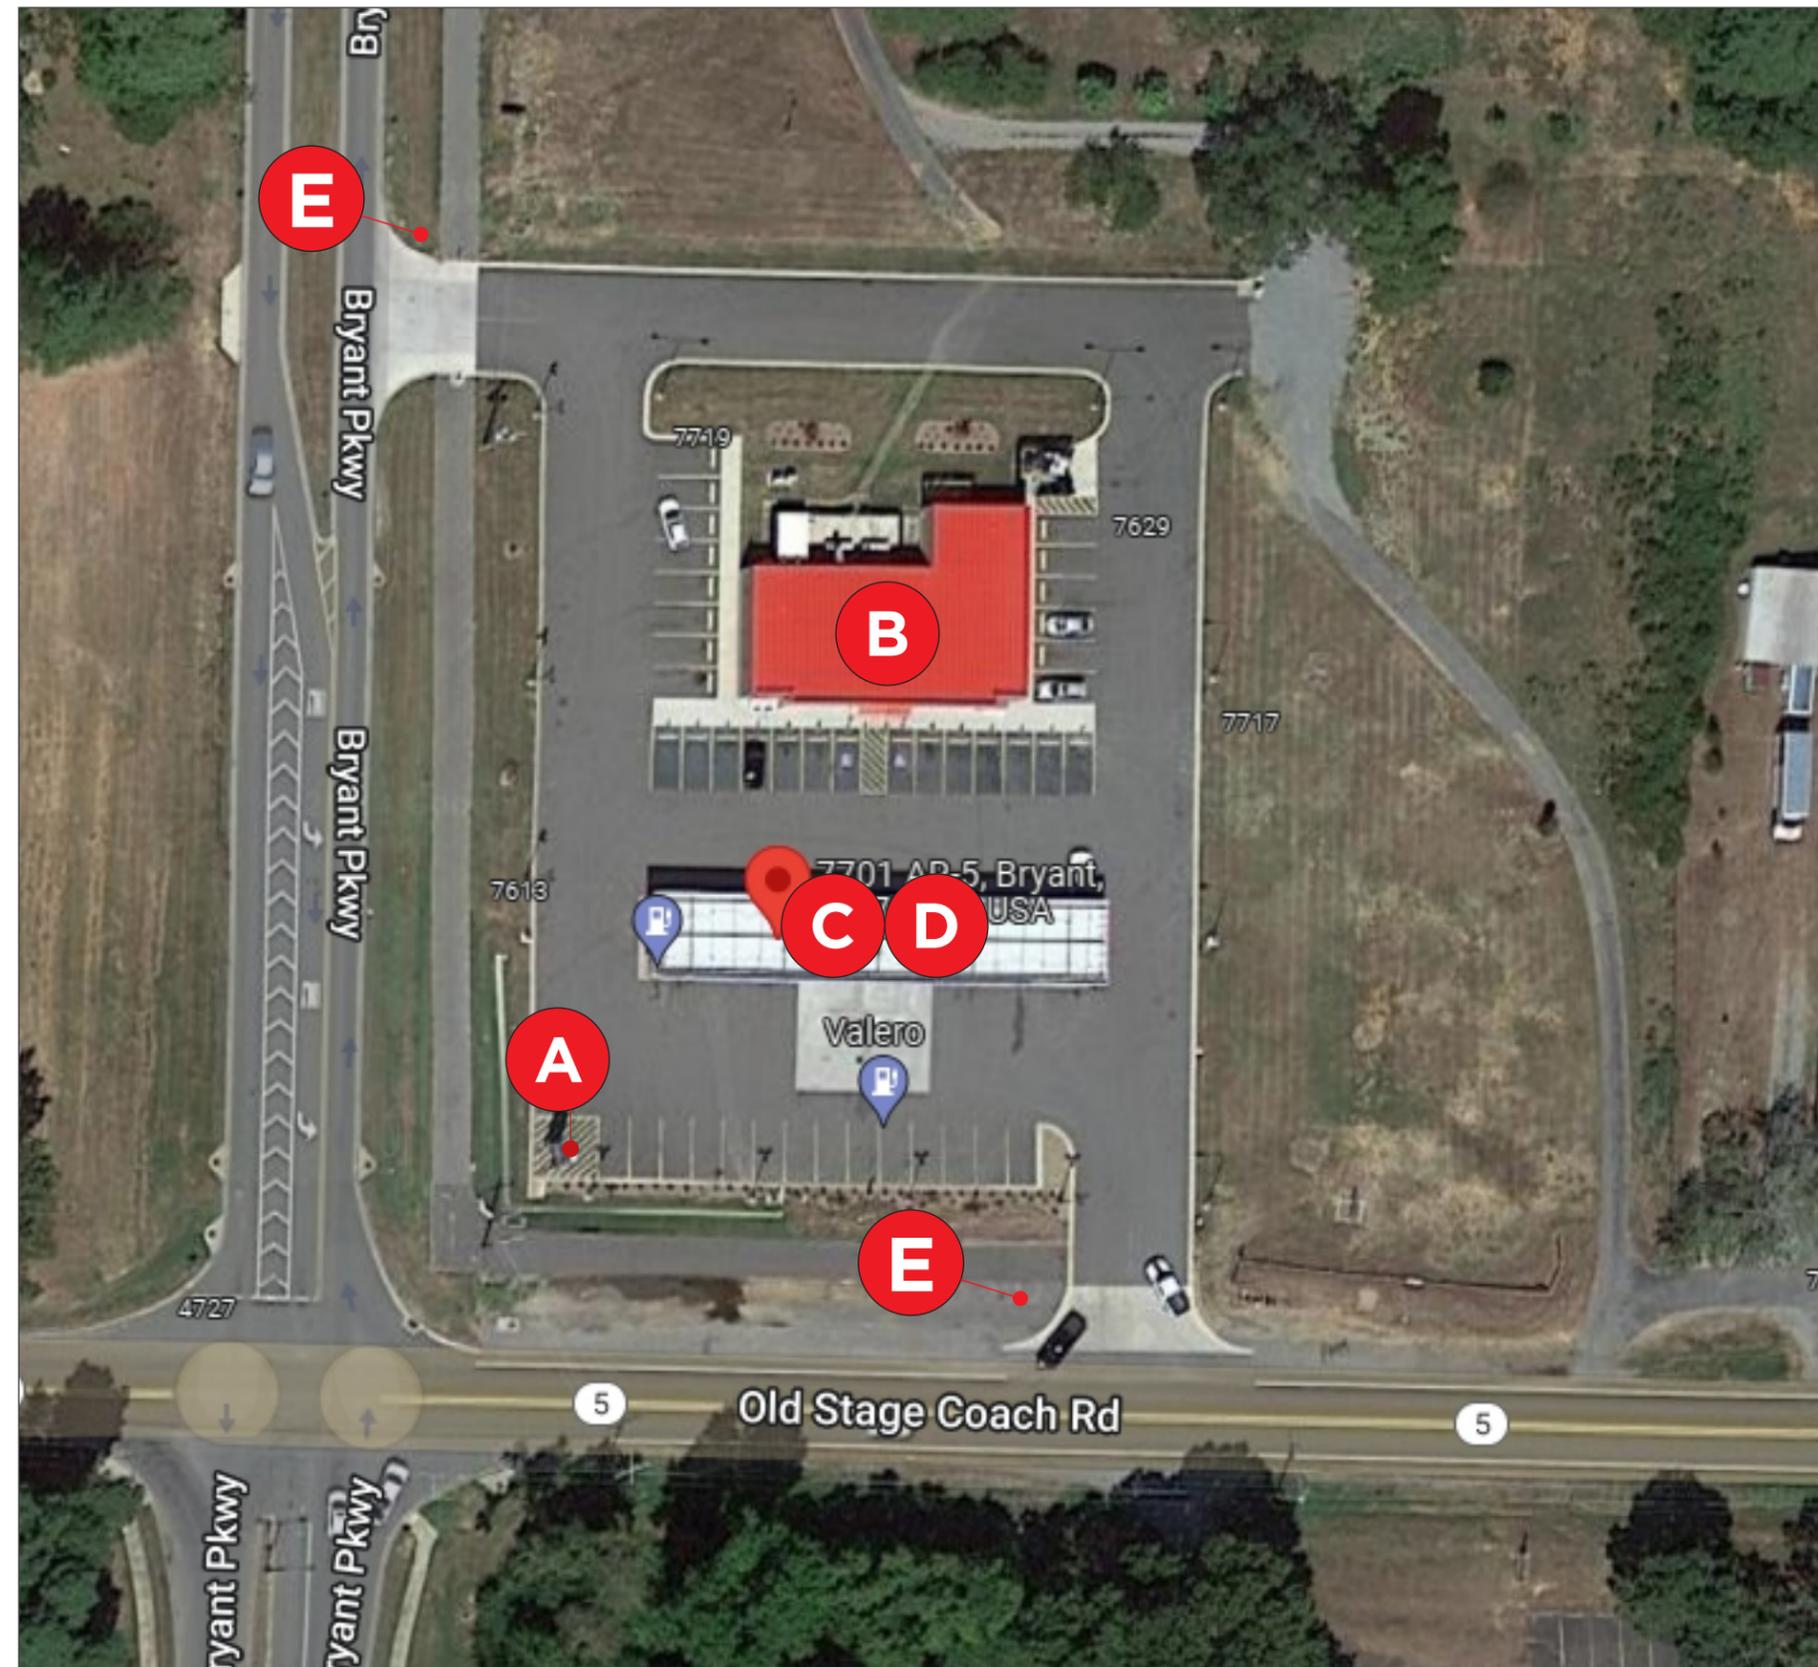

SRE APPROVED SURVEY REQUIRED PRIOR TO MANUFACTURING.

THIS RENDERING IS FOR REFERENCE AND PERMITTING PURPOSES ONLY
ANY SEPARATE OR OPTIONAL COMPONENTS MUST BE ORDERED SEPARATELY

ALL ELECTRICAL SIGNS WILL COMPLY WITH UL 48 – UL FILE #E46729

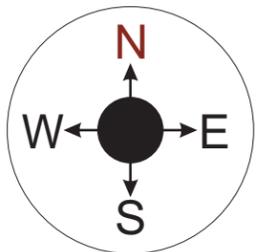

Site Overview

SCOPE OF WORK

A

MID

- Reface Valero cabinet to new Circle K ID panel
- Reface existing pricer to new Unleaded, 4" toggle / Diesel w/ 21" Red/Green Able LEDs per CK specs
- Reface existing Big Red cabinet to new Fresh Food panel
- Remove existing EMC and Install new EMC
- Install LED retrofit lighting in all existing cabinets
- Repaint existing cabinet, retainers, & poles to Circle K specs.

PRODUCT COPY:
WHITE COPY ON OPAQUE BACKGROUND

4 1/2" Unleaded
4 1/2" Diesel

VENTS AND FANS TO MATCH LED MANUFACTURER'S SPECIFICATIONS

4" WHITE ABLE ALTERNATOR LED's OPTIONS:

EASY PAY
CREDIT


ALL ALTERNATE MESSAGES
MUST BE PROGRAMED PRIOR TO SHIPPING
AND INSTALLER-CONFIRMED UPON INSTALL

EXISTING


136.32 Sq.Ft

PROPOSED


130.07 Sq.Ft

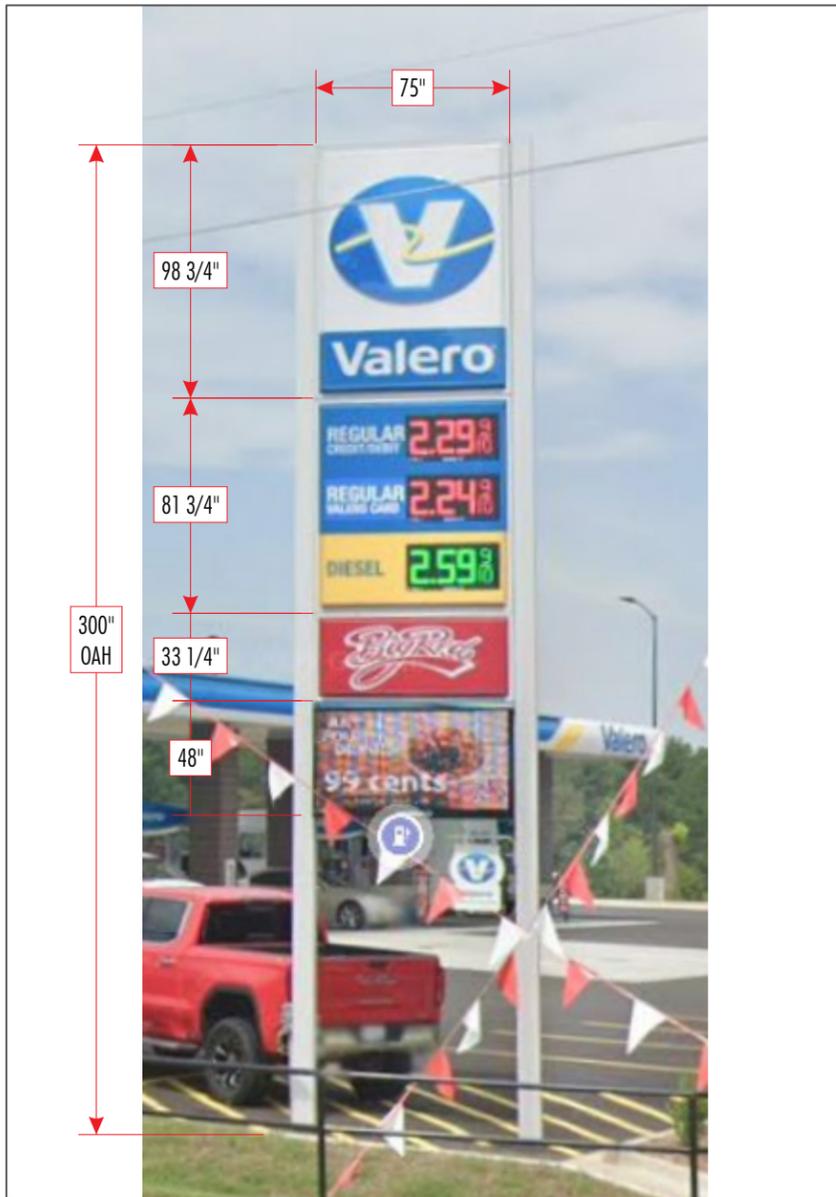


EXISTING LED's SIZES: 12"
(subject to confirmation)

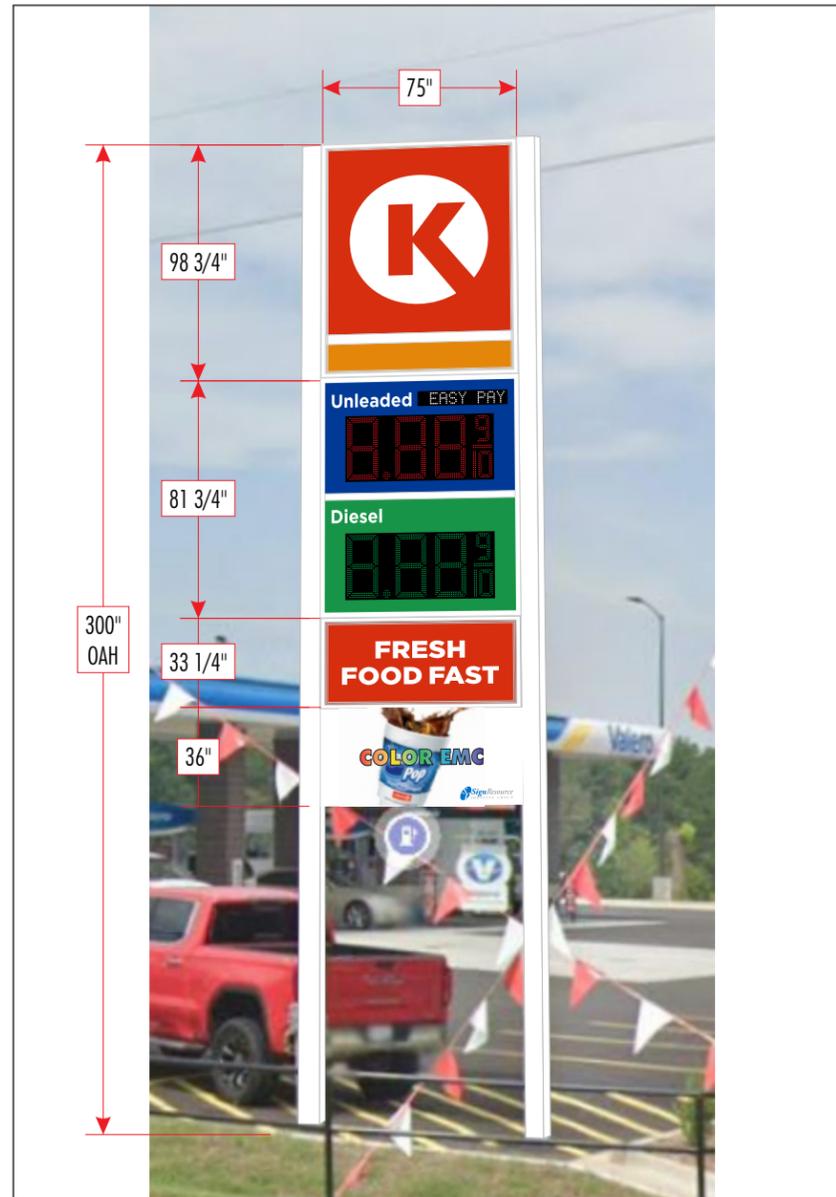

PROPOSED LED's SIZES: NEW 21" RED/GREEN
AND 4" TOGGLE ABLE 7-SEG. LED's

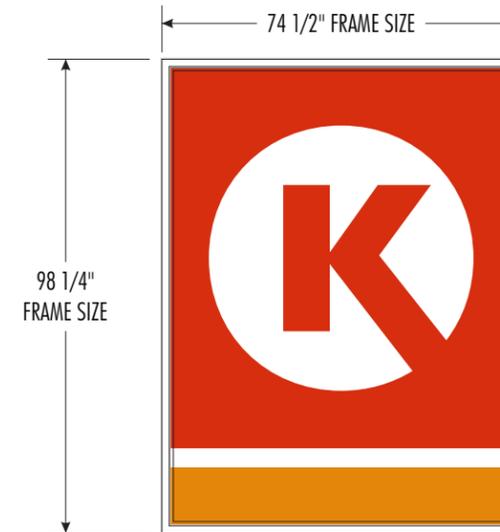

PANEL REFACE ONLY

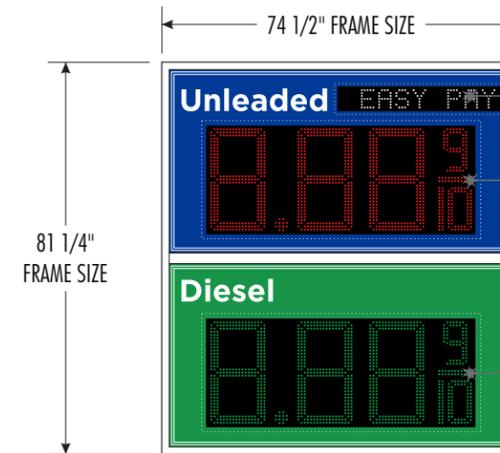

PANEL REFACE ONLY



PANEL REFACE ONLY



NEW EMC

- CLEAR WINDOW
4" WHITE ABLE ALTERNATOR LED's
WINDOW SIZE: 5" x 33 7/8"
1AB04ALTW_9D
- CLEAR WINDOW
21" RED ABLE 7 SEGMENT LED's
WINDOW SIZE: 22 1/2" x 56"
- CLEAR WINDOW
21" GREEN ABLE 7 SEGMENT LED's
WINDOW SIZE: 22 1/2" x 56"

APPROX: 36" X 72" VIEWING AREA
ELECTRONIC MESSAGE CENTER
SR PART # 1AB10306EMC-CS


SIZES SUBJECT TO FINAL FIELD CONFIRMATION PRIOR TO MANUFACTURING

SCALE = 1:38

SCOPE OF WORK

B
BUILDING

Remove existing Big Red sign
Install new CK building sign

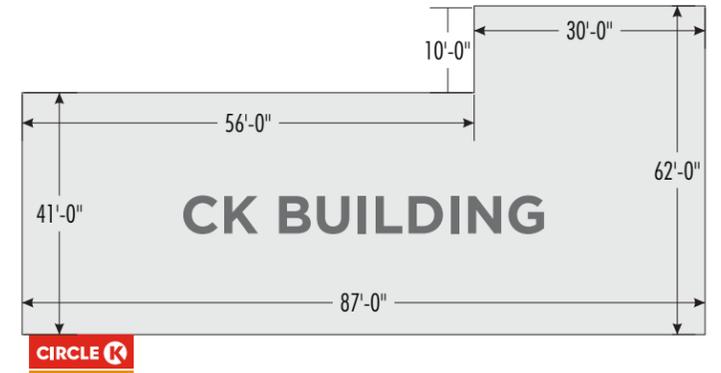

EXISTING

55.55 Sq.Ft



PROPOSED

40.63 Sq.Ft



(subject to confirmation)



NEW CABINET

Building

SIZES SUBJECT TO FINAL FIELD CONFIRMATION PRIOR TO MANUFACTURING


SCALE = NTS

SCOPE OF WORK

CANOPY

- Install (2) new illuminated fuel brand canopy ID signs
- Install new illuminated fuel brand canopy fascia on 3 sides & non illuminated on 1 side
- Install white backer ACM on top side of fascia to optimal height
- Paint canopy poles to fuel brand specifications
- Paint bollards to fuel brand specifications
- Paint light poles to fuel brand specifications

EYEBROW DETAILS

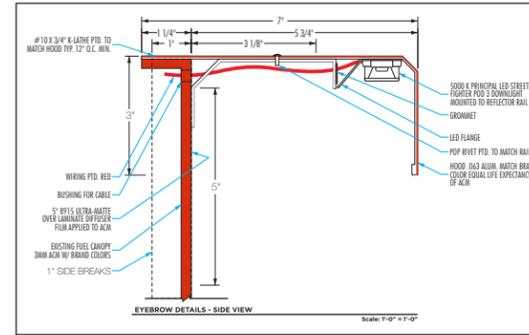


EXISTING



SITE OVERVIEW


36"

HEIGHT OF ACM

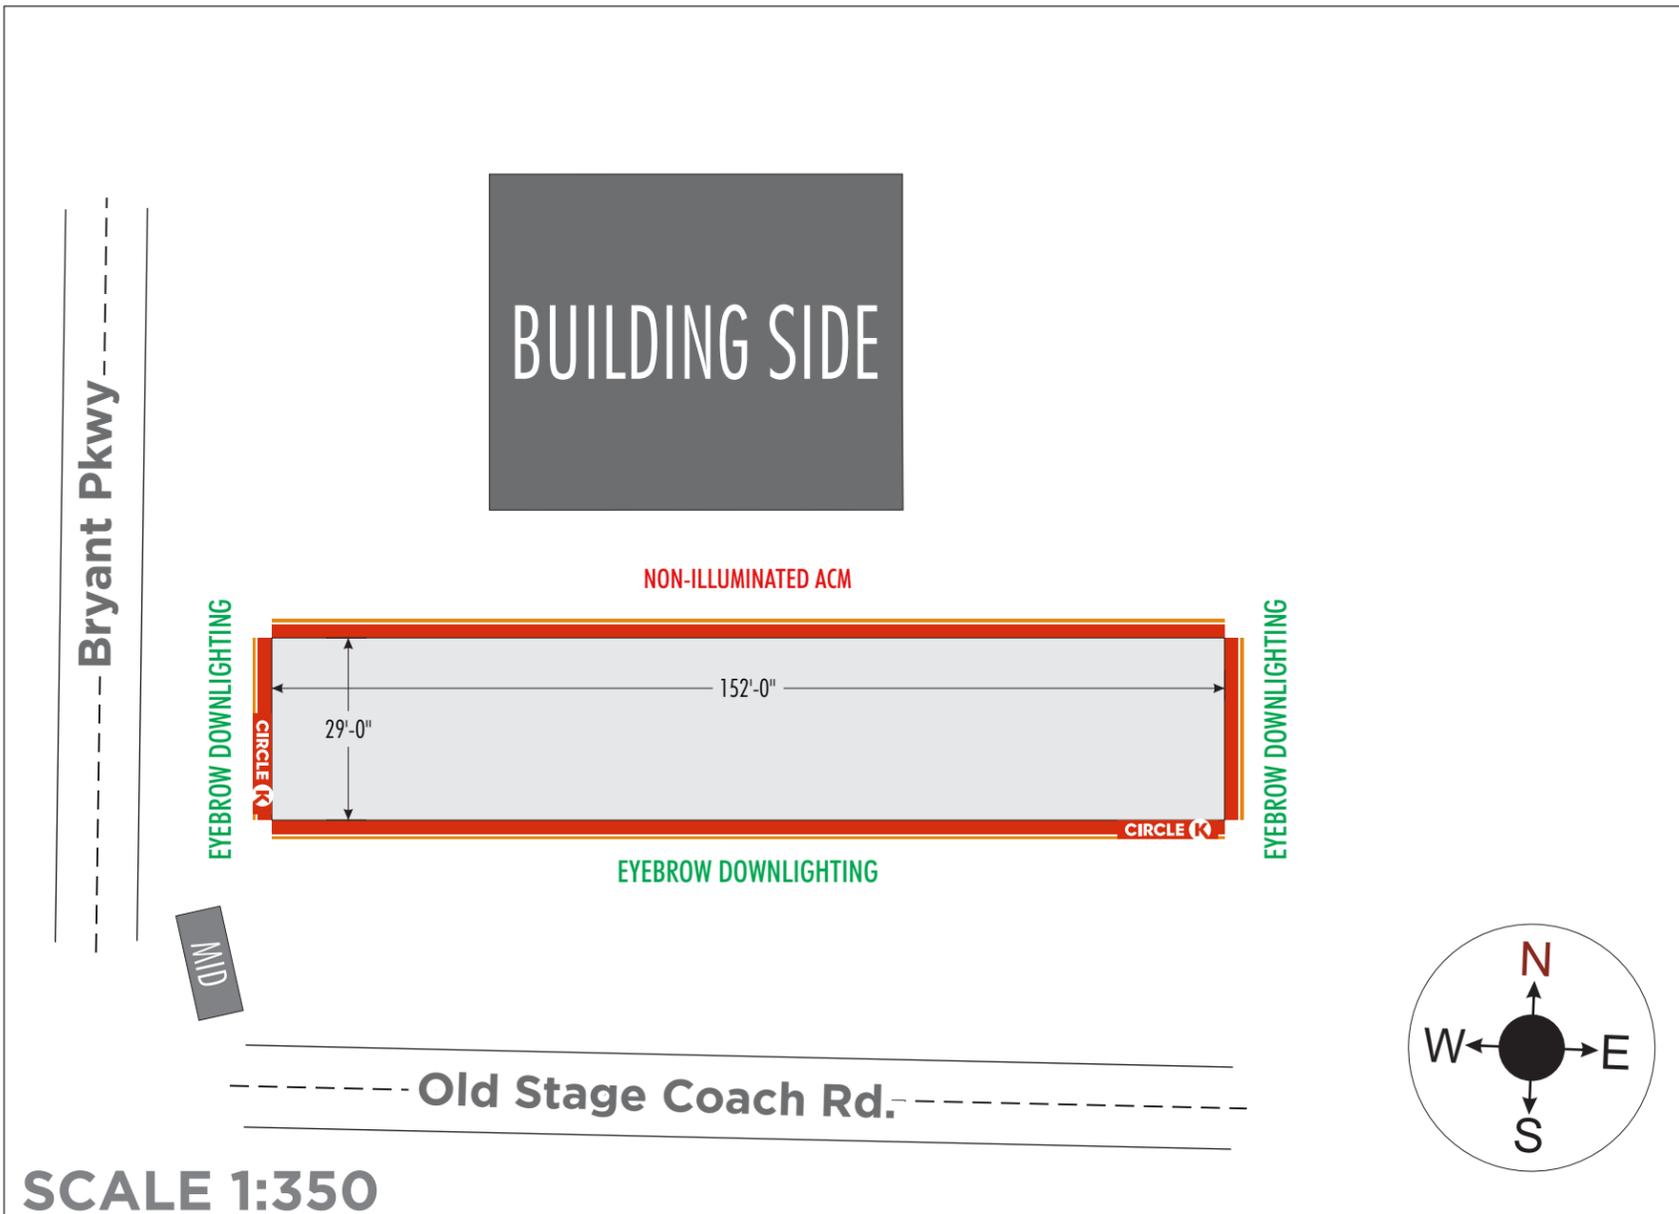

PROPOSED

3'-6" x 16'-0" CK ID - 56 Sq.Ft.

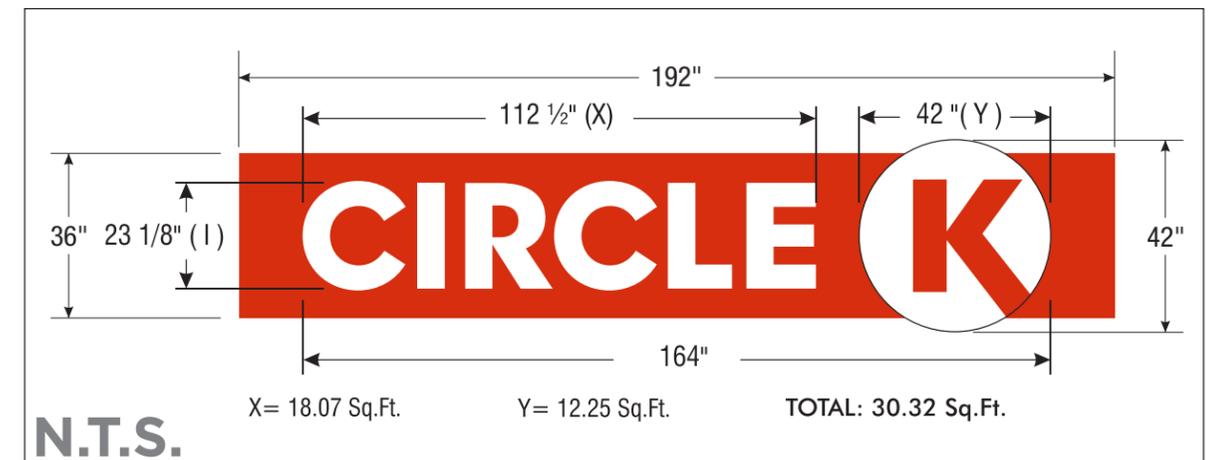

SCALE 1:350

SCOPE OF WORK


^D DISPENSERS & FORECOURT

- Reimage dispensers to fuel brand specifications
- Replace trash cans to fuel brand specifications
- Paint columns & islands to fuel brand specifications
- Paint bollards to fuel brand specifications
- Install pump flags to fuel brand specifications
- Paint light poles to Circle K specifications

EXISTING



PROPOSED

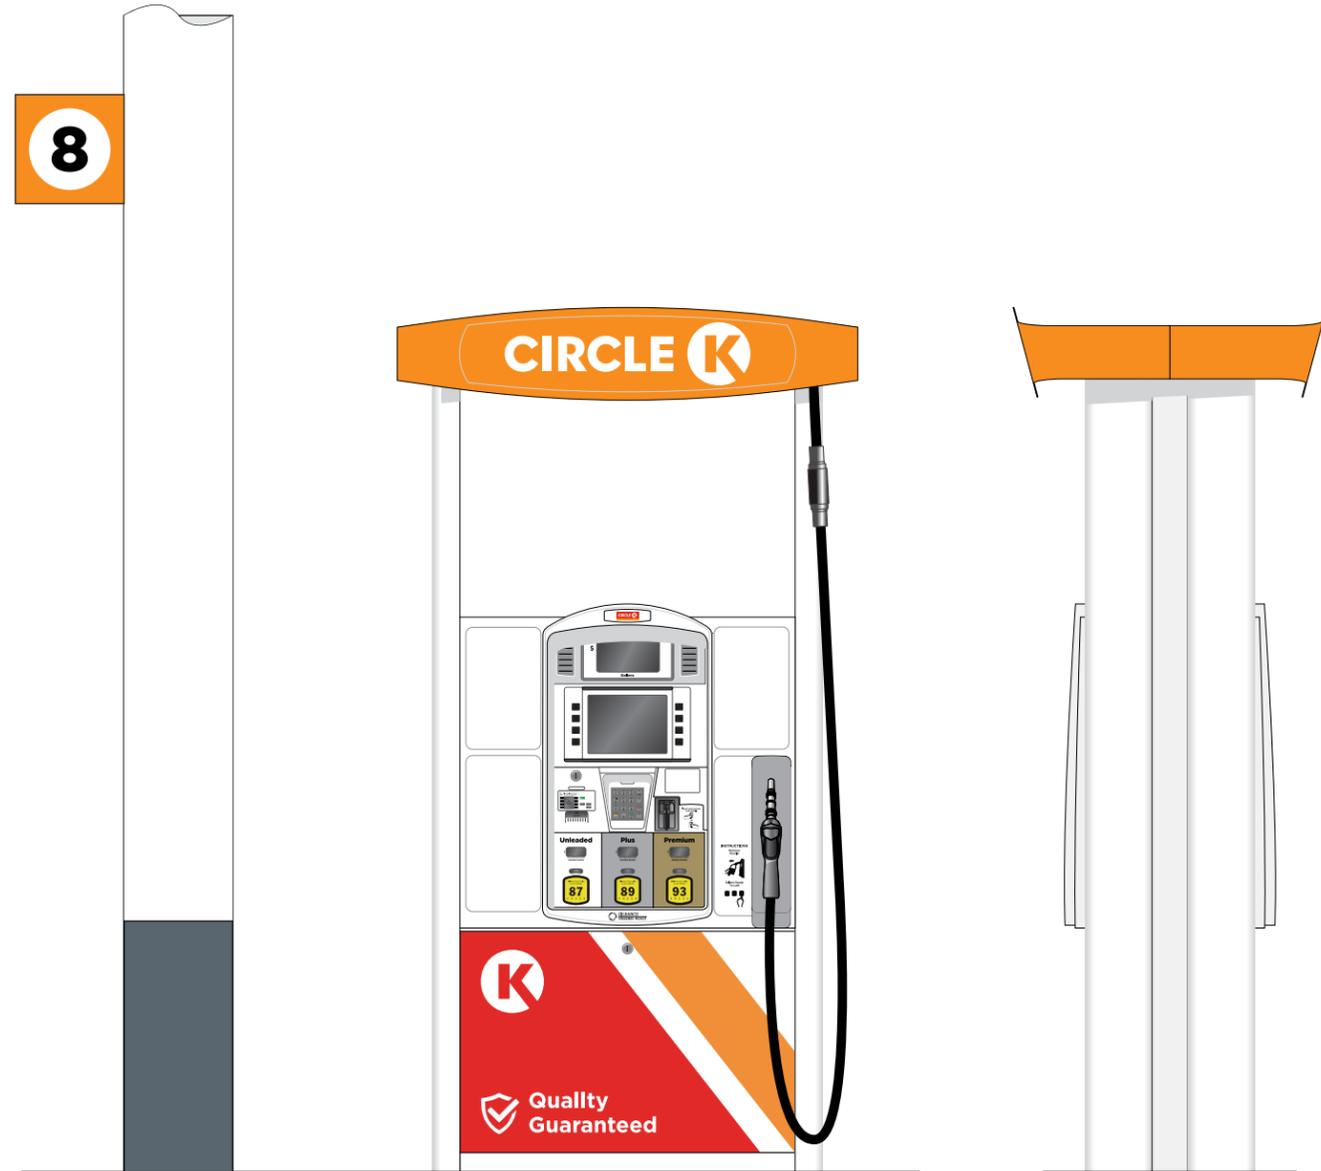


SCOPE OF WORK


^D DISPENSERS & FORECOURT

- Reimage dispensers to fuel brand specifications
- Replace trash cans to fuel brand specifications
- Paint columns & islands to fuel brand specifications
- Paint bollards to fuel brand specifications
- Install pump flags to fuel brand specifications
- Paint light poles to Circle K specifications

EXISTING

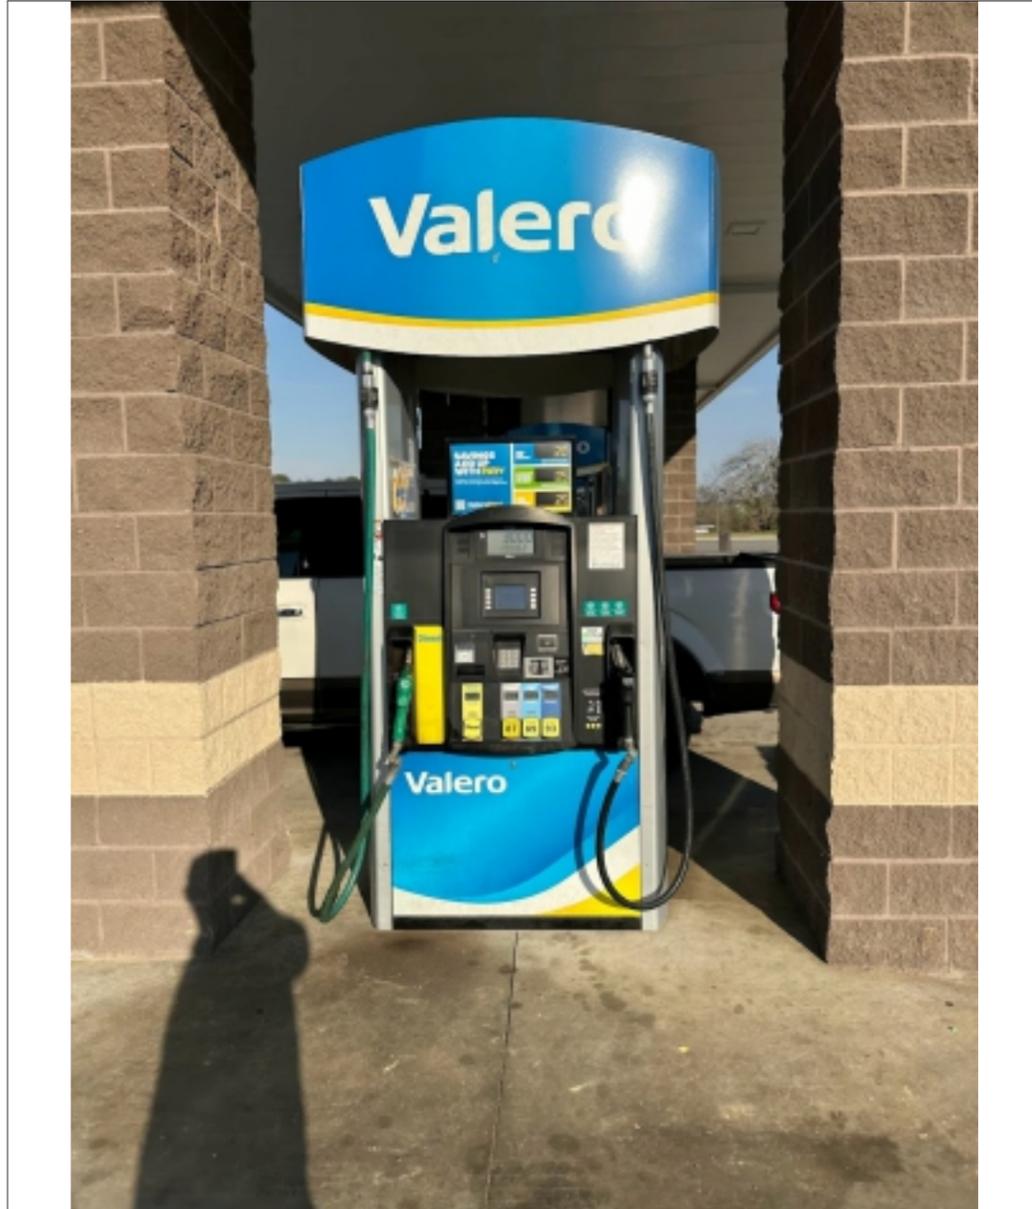

PROPOSED

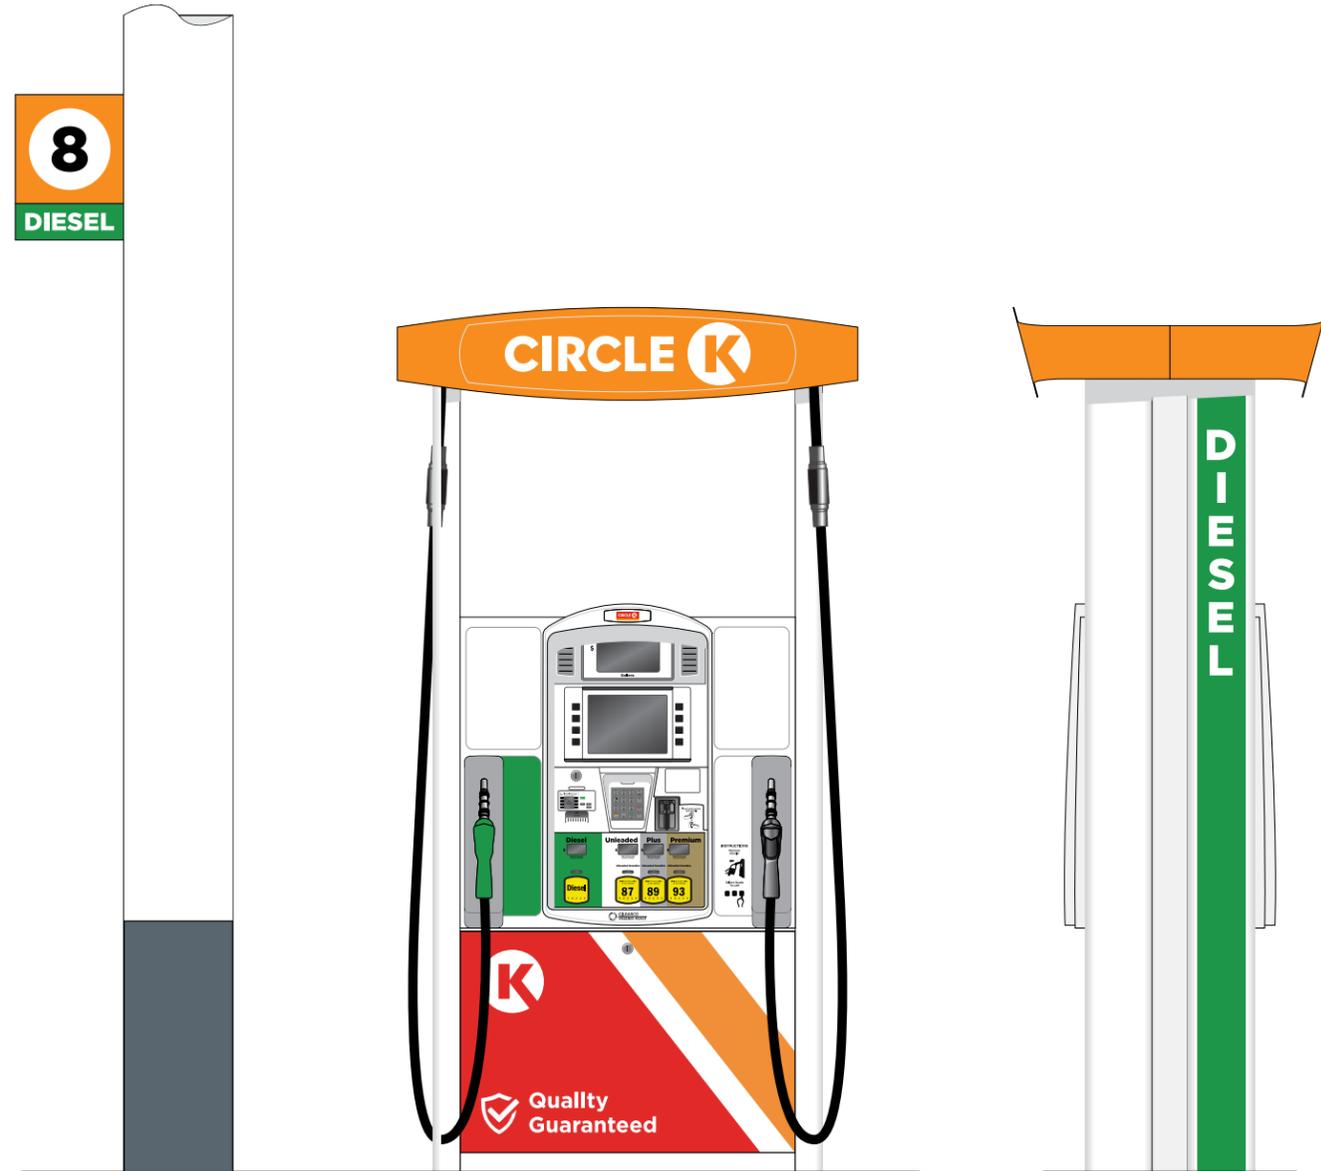

SCOPE OF WORK


^D DISPENSERS & FORECOURT

- Reimage dispensers to fuel brand specifications
- Replace trash cans to fuel brand specifications
- Paint columns & islands to fuel brand specifications
- Paint bollards to fuel brand specifications
- Install pump flags to fuel brand specifications
- Paint light poles to Circle K specifications

EXISTING




PROPOSED

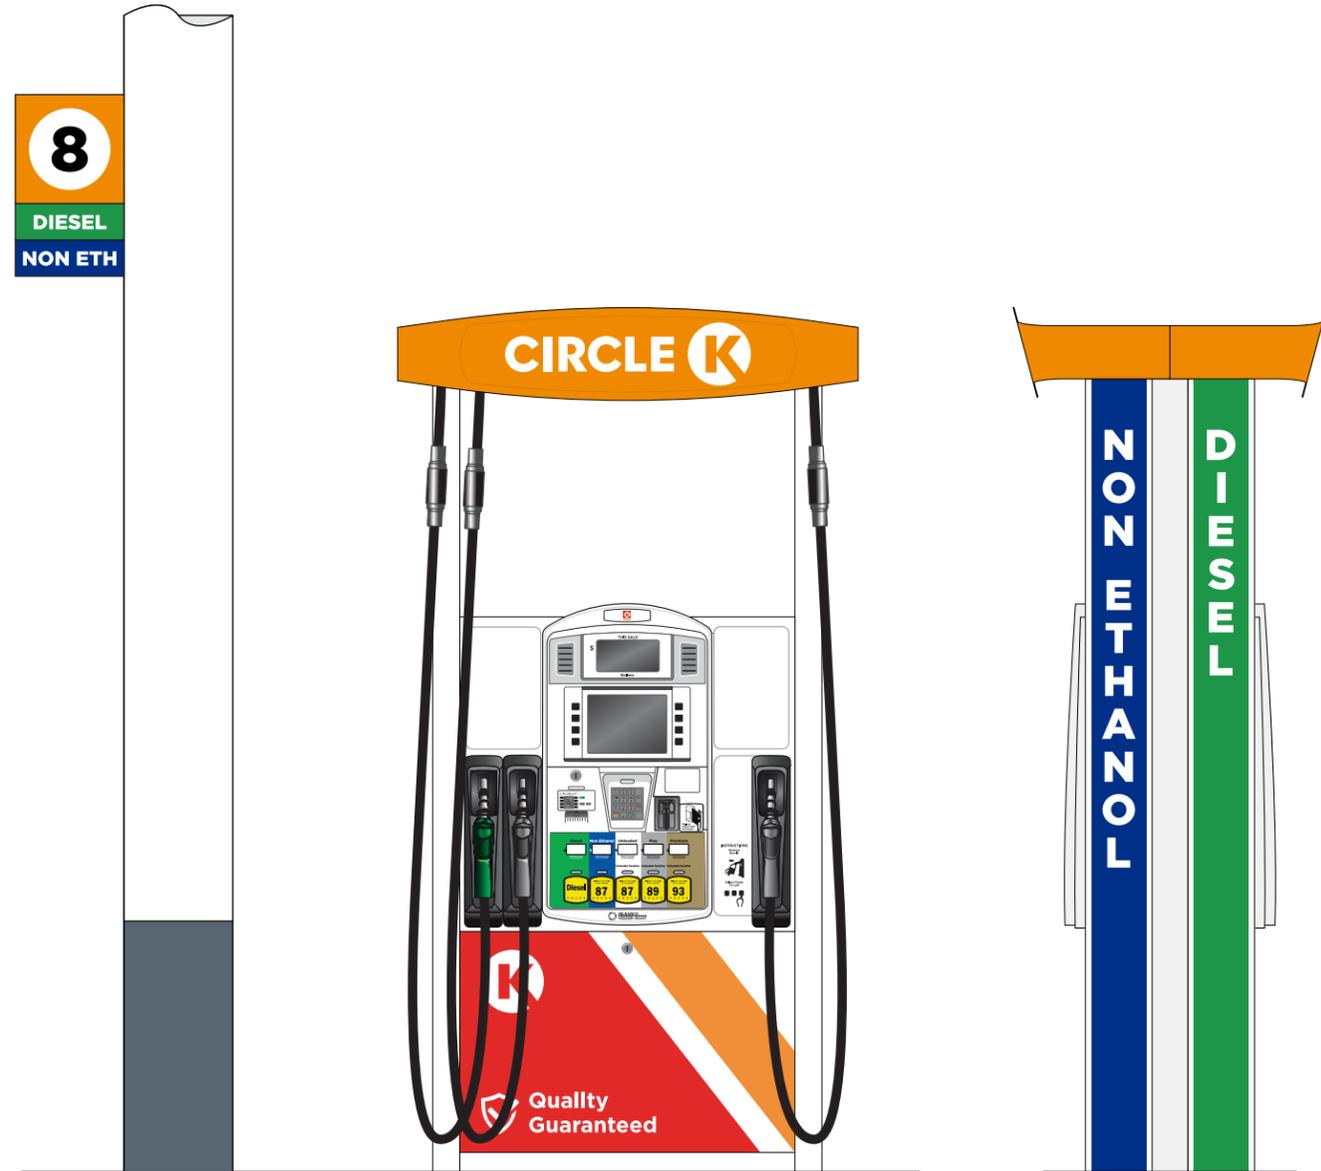


SCOPE OF WORK

Directional signs to be installed at drive way entries





E
DIRECTIONAL

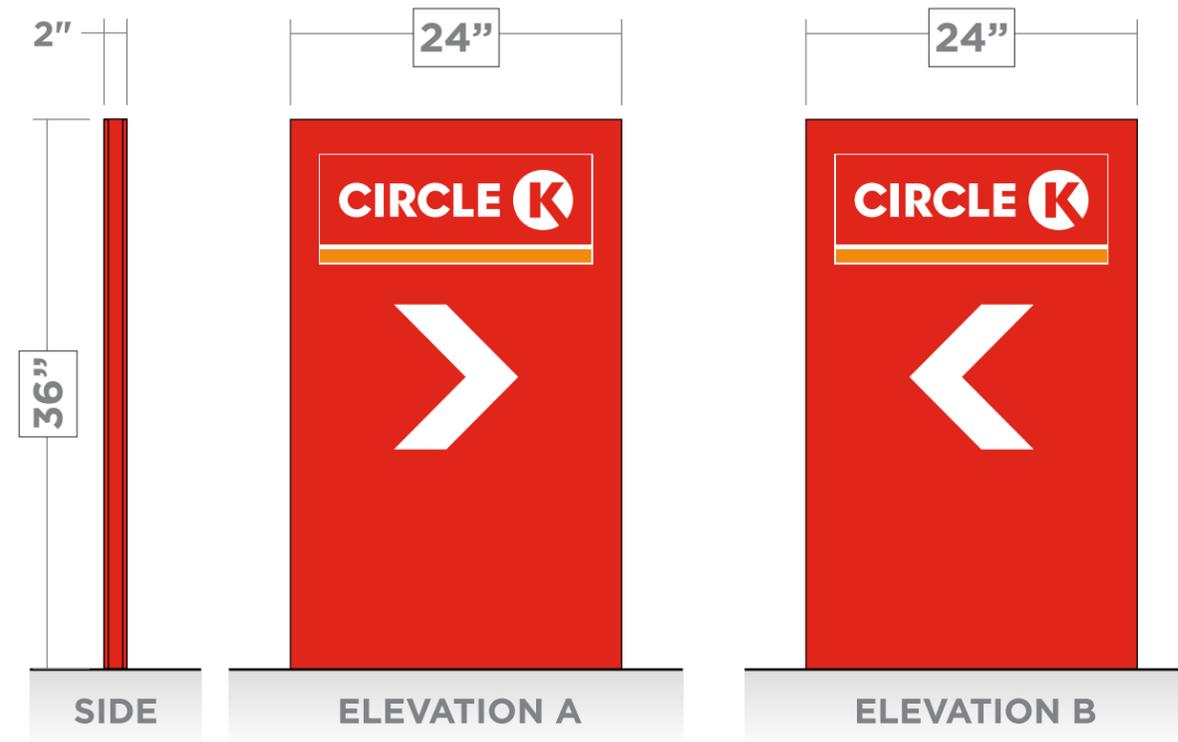

Circle K:

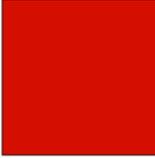Sample	Description	Applied to
	Primary Red - PMS 485 3M - 3630-2553	Building Sign Fascia Car Wash
	Primary Orange - PMS 144 3M - 3630-3534	Building Sign Fascia Column Flags
	Safety Red Sherwin Williams - SW 4081	Building Bollards
	Grays Harbor Sherwin Williams - SW 6236	Canopy Island Base Canopy Bollards High Rise Poles
	White	Building Sign Fascia Light Posts
	Green - PMS 355 3M - 3630-156 "Vivid Green" Vinyl	Diesel Door Skin CK Pricer (Diesel)
	Blue - PMS 287 3M - 3630-157 "Sultan Blue" Vinyl	CK Pricer (Unleaded)
	Egret White Sherwin Williams - SW 7570	Buildings 30" above grade to top of fascia
	Neutral Ground Sherwin Williams - SW 7568	Buildings 30" above grade to top of fascia
	Nuthatch Sherwin Williams - SW 6088	Buildings 30" to grade

Standard Fascia
Height:
24", 36", 48", 60"

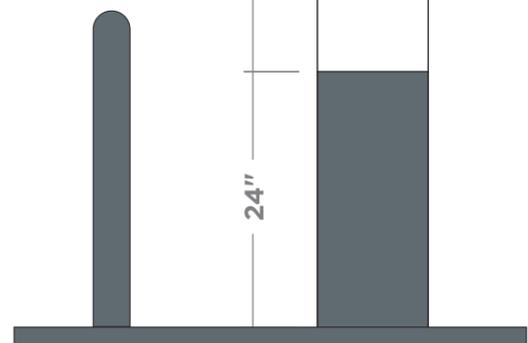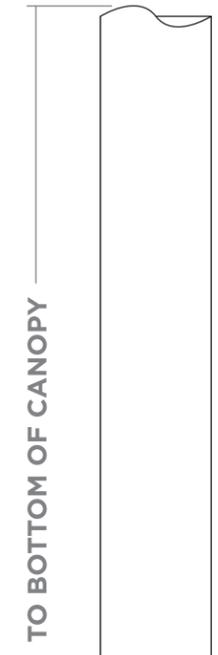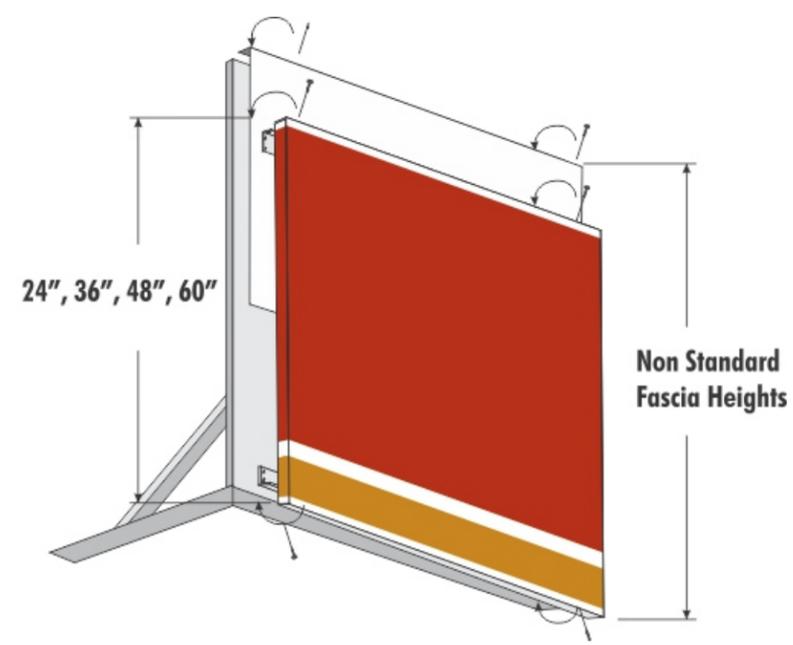
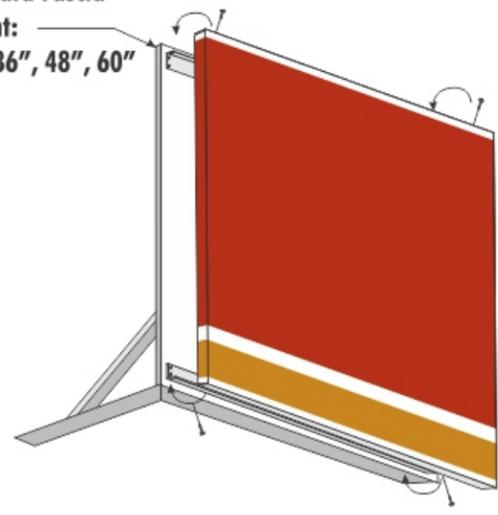


DISPENSER
BOLLARDS

CANOPY
COLUMNS



STOREFRONT
BOLLARDS

PREFERRED
RAL9016 Shell
Warm White

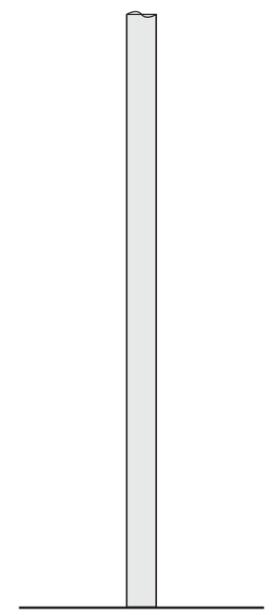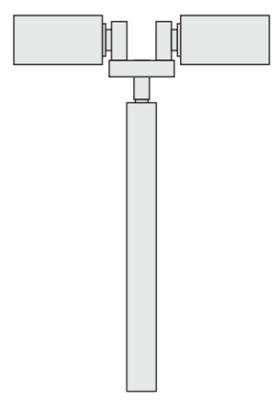

LIGHT
POLES

APPROVED EXCEPTIONS
Only for existing light poles that
are duranodic bronze or silver

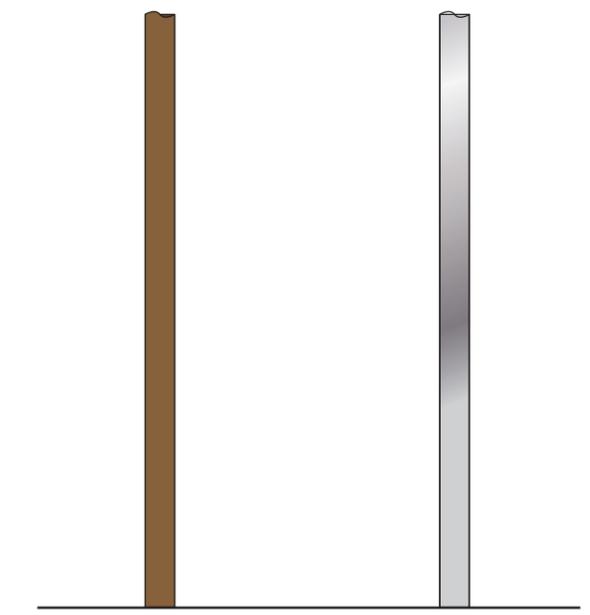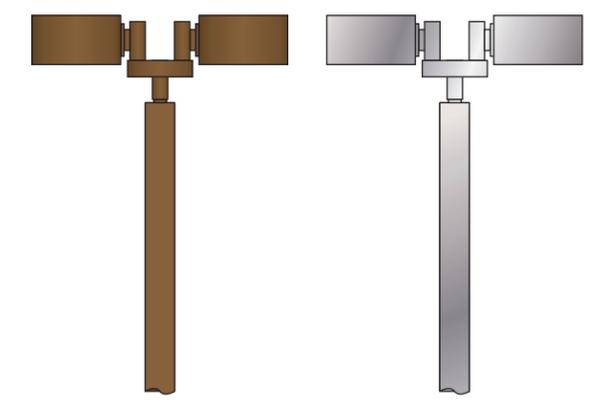

LIGHT
POLES

Circle K Paint Specifications